


EXISTING BLOCK PLAN Scale 1:200


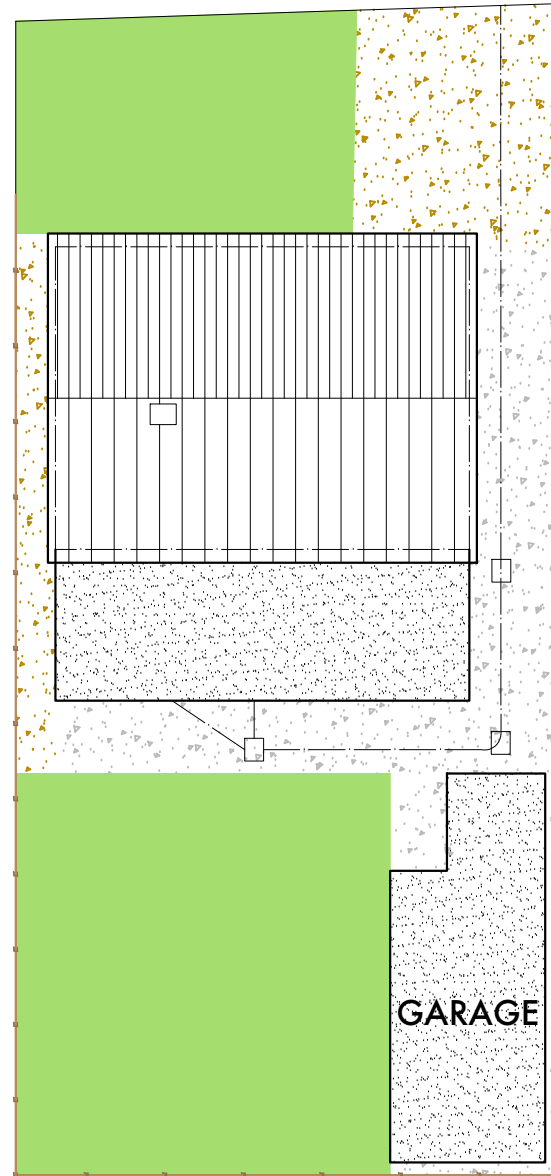


PROPOSED BLOCK PLAN Scale 1:200



Ordnance Survey, (c) Crown Copyright 2023. All rights reserved. Licence number 100022432

LOCATION PLAN Scale 1:2500

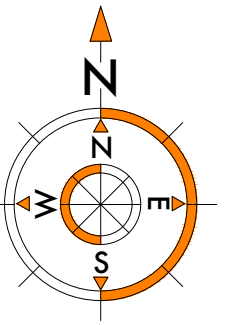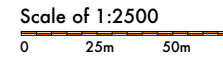


NOTES

SITE AREA 0.0439ha  
 BUILDING AREA 38.3sq/m Garage

New drainage to pick up existing

REVISIONS

# PLANNING

Client		
Mr Dan Evans		
Project		
Proposed Detached Garage, and Rear Extension, 4 Top Cliff Avenue, Salhouse, Norfolk		
Description		
Location and Block Plans		
Job No.	Drg No.	Revision
A23-0010	002	
Drawn	Date	Scale @ A3
h	18-01-24	1:2500 1:200
		24 sussex road, gorleston, norfolk, nr31 6pf t: 07788 562976 e: h@h-design.co.uk

