

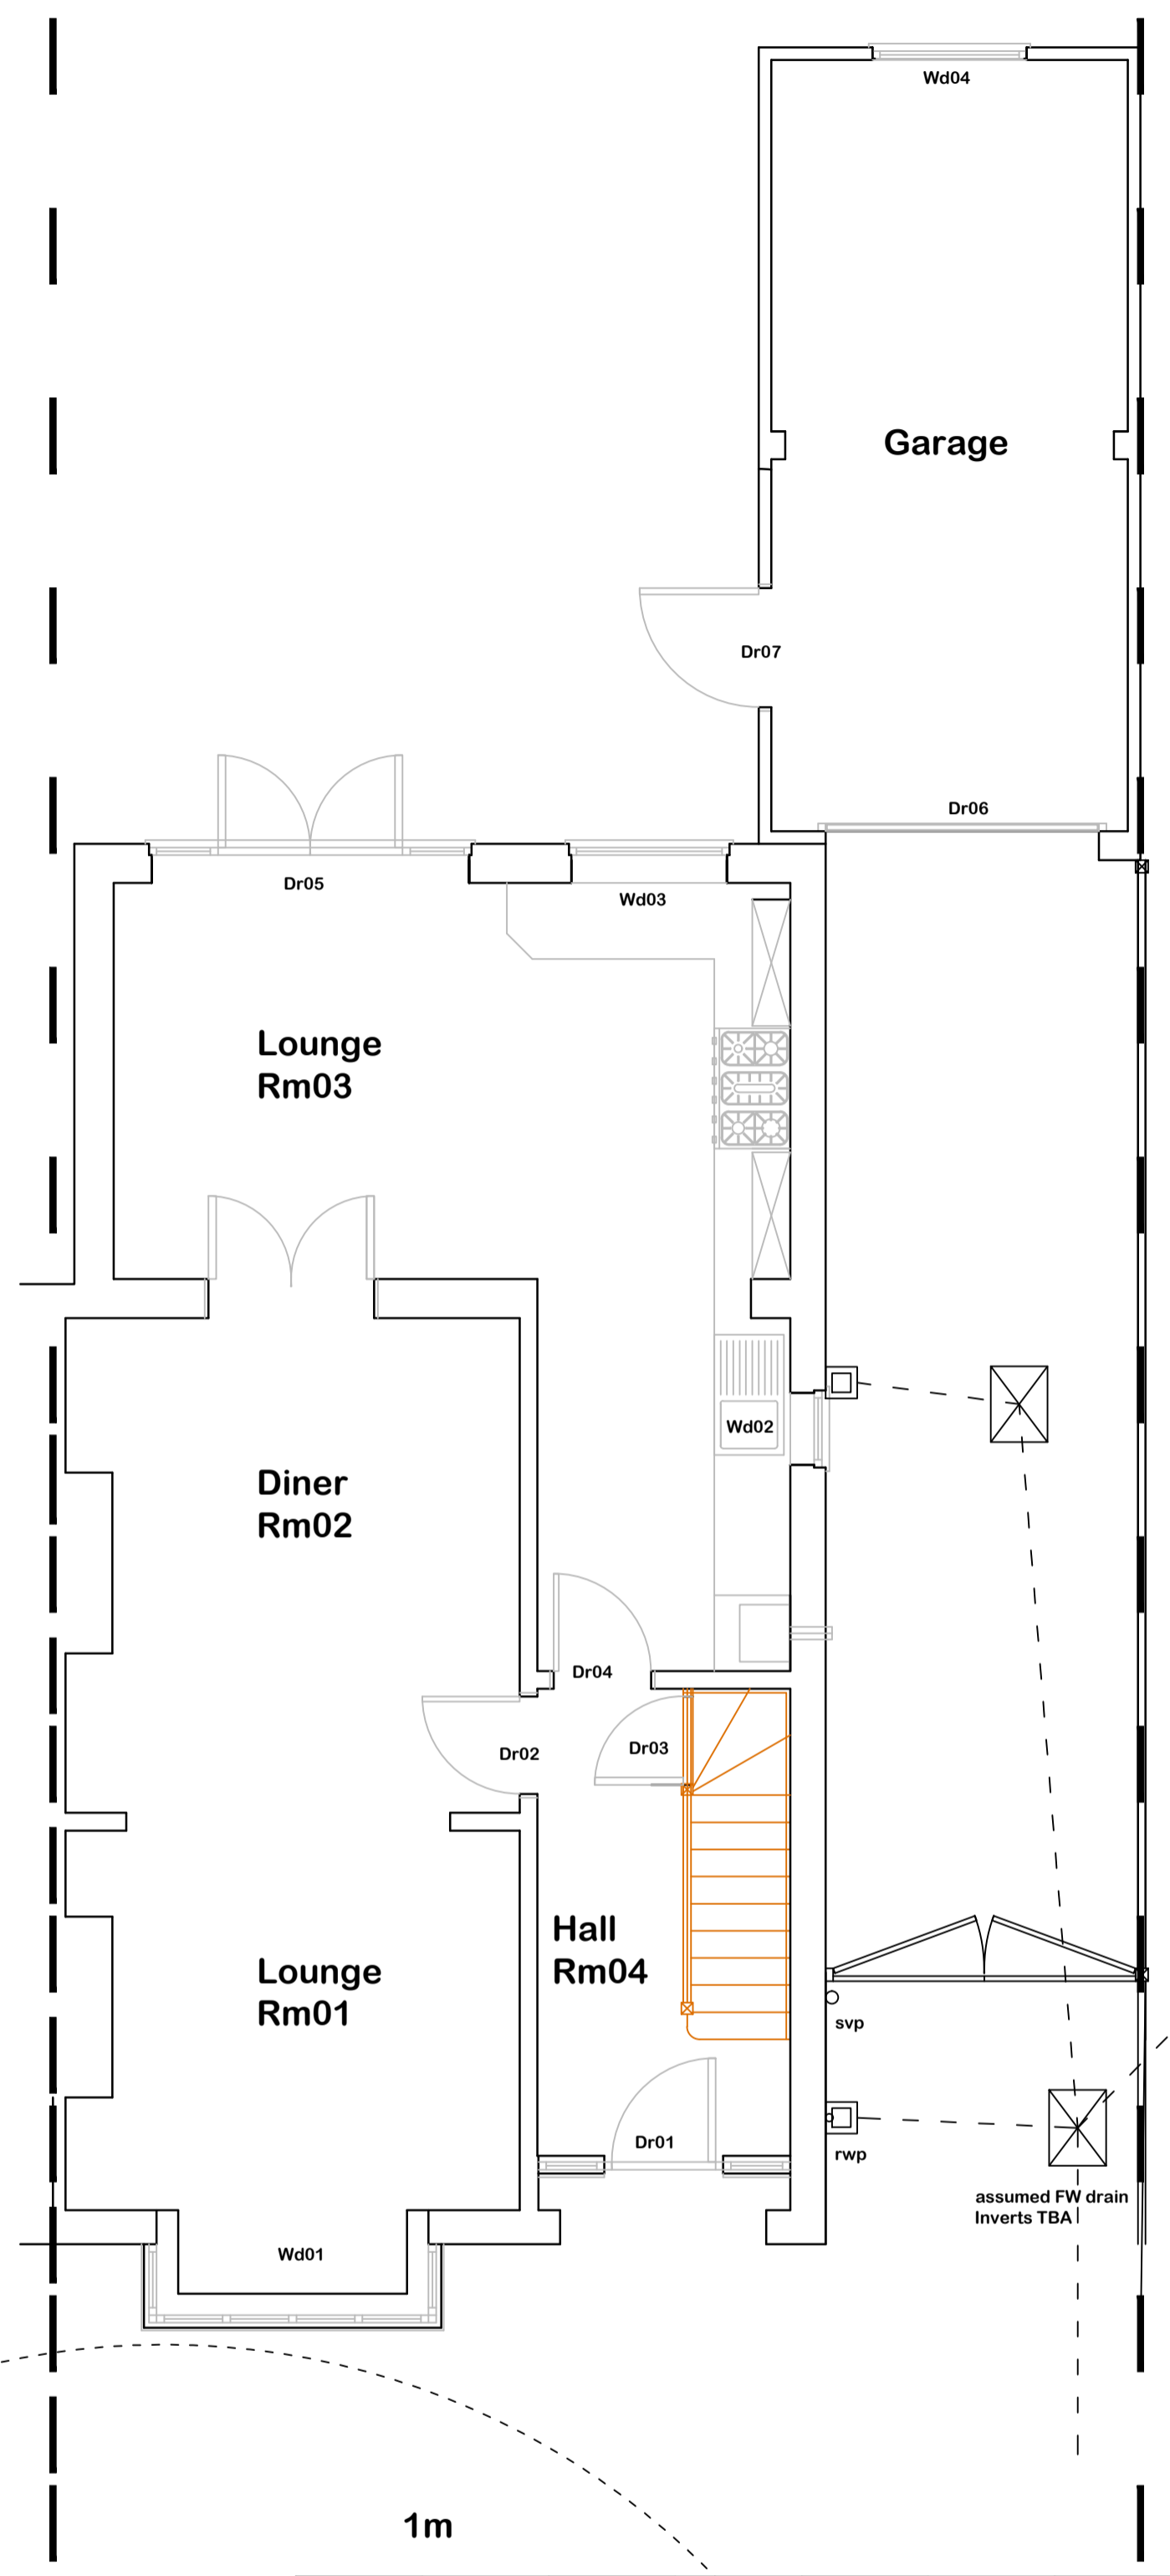
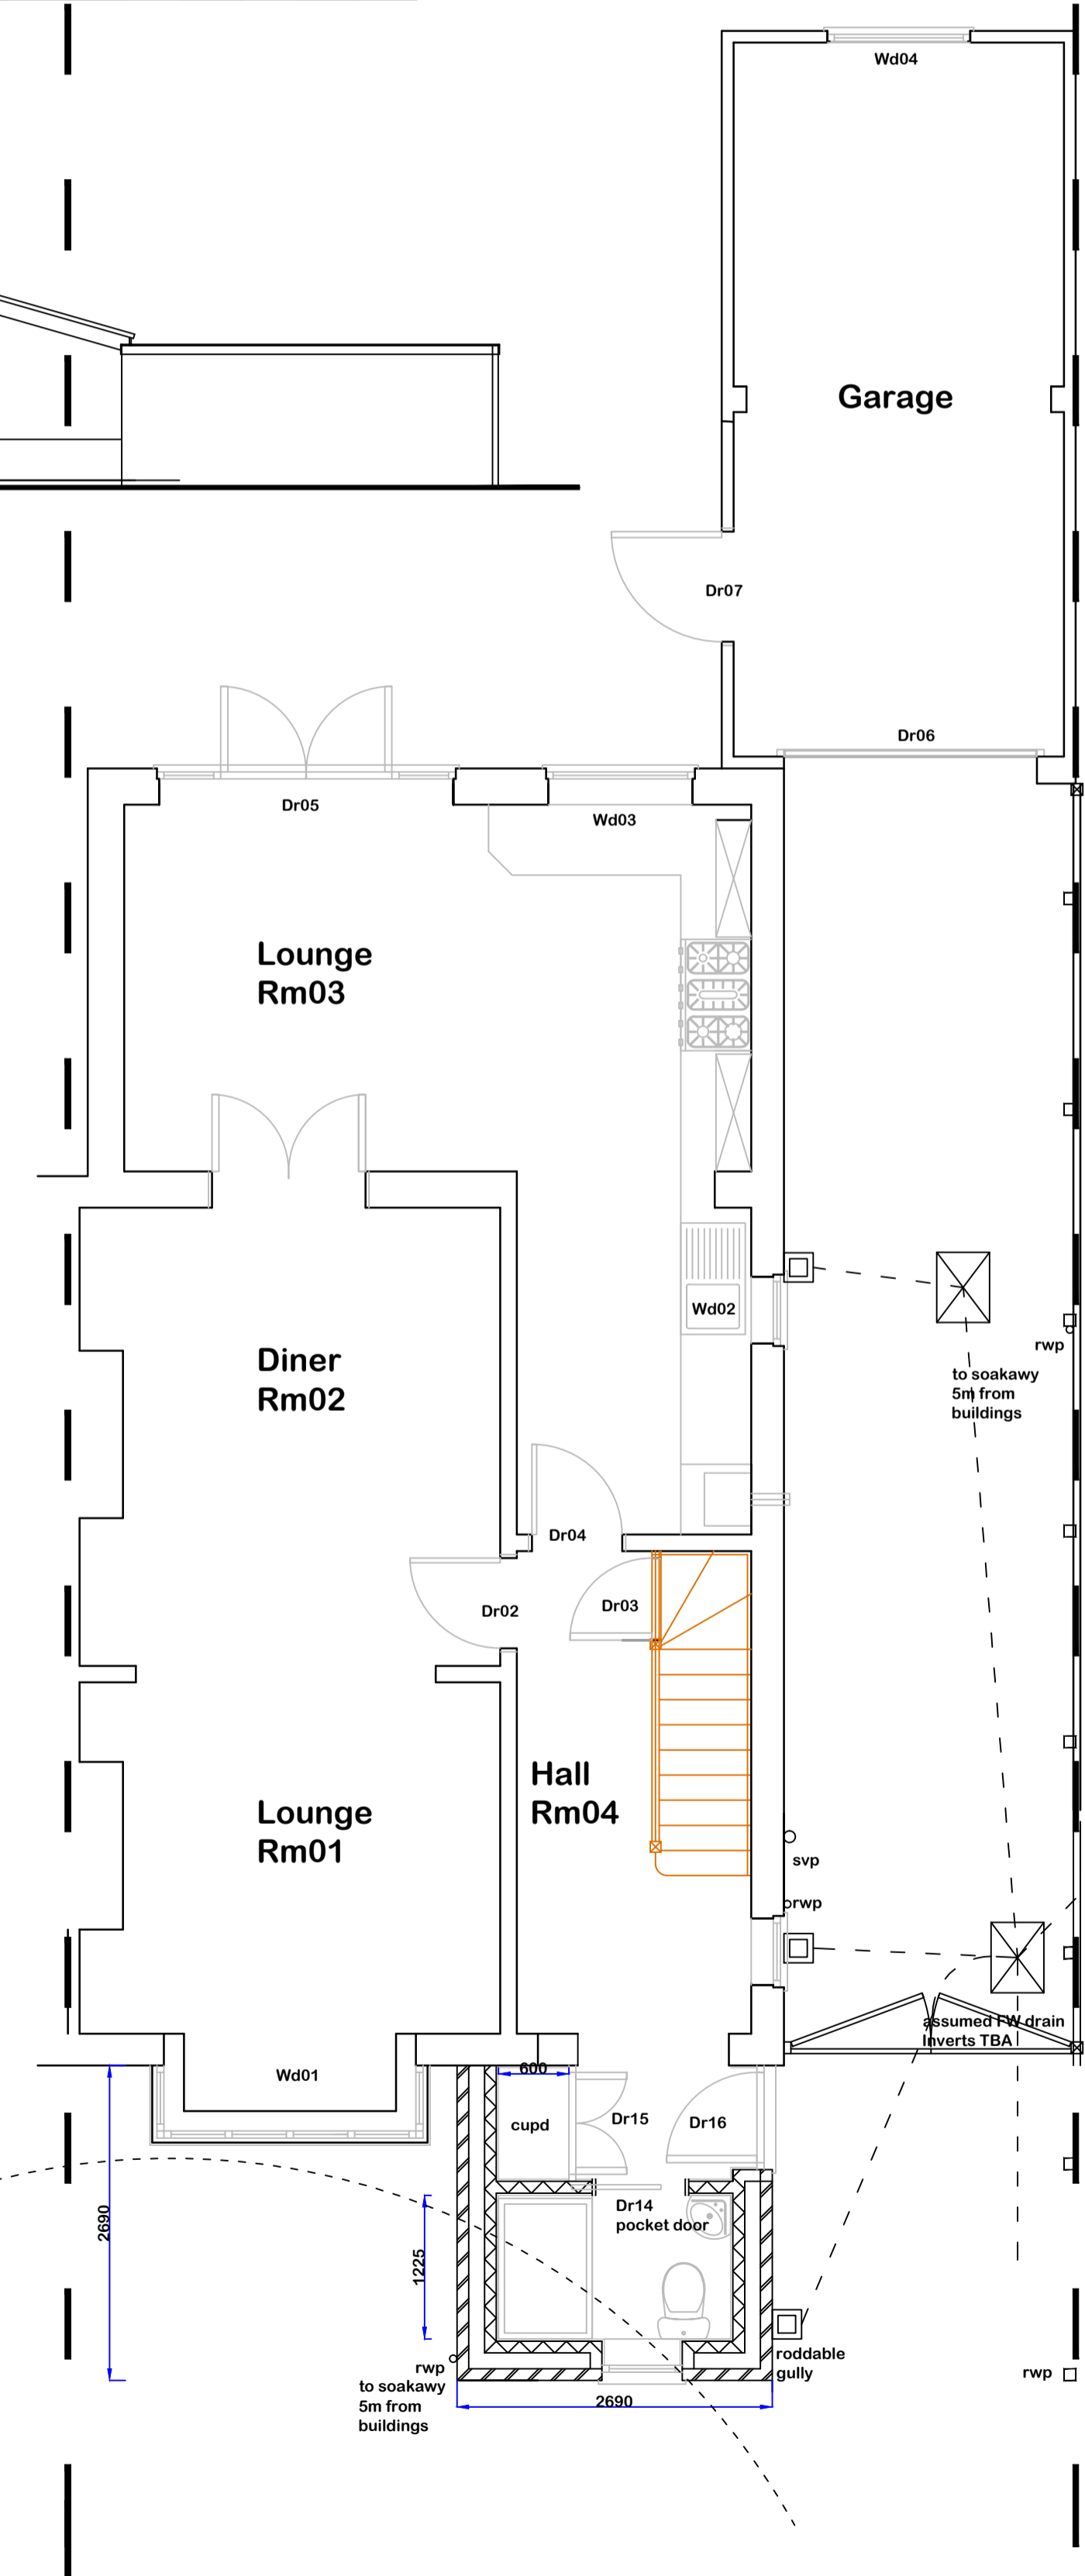
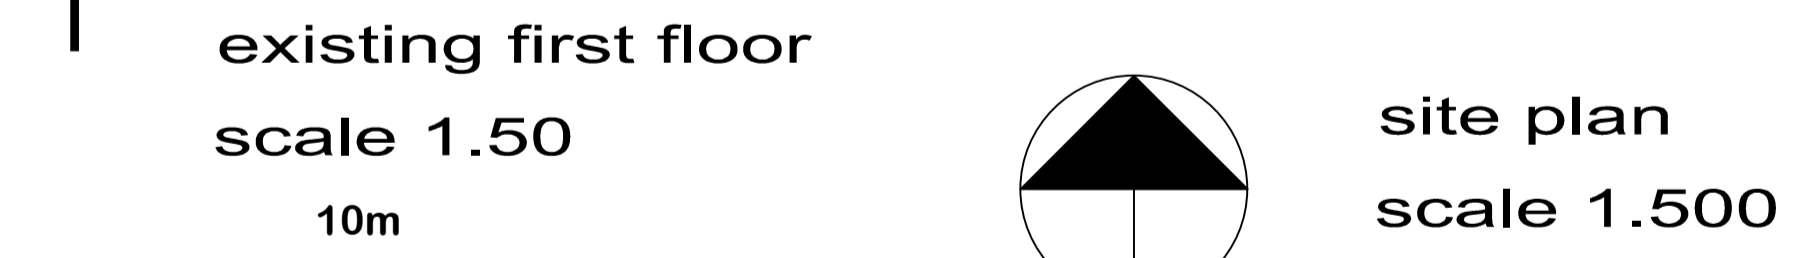


# planning drw

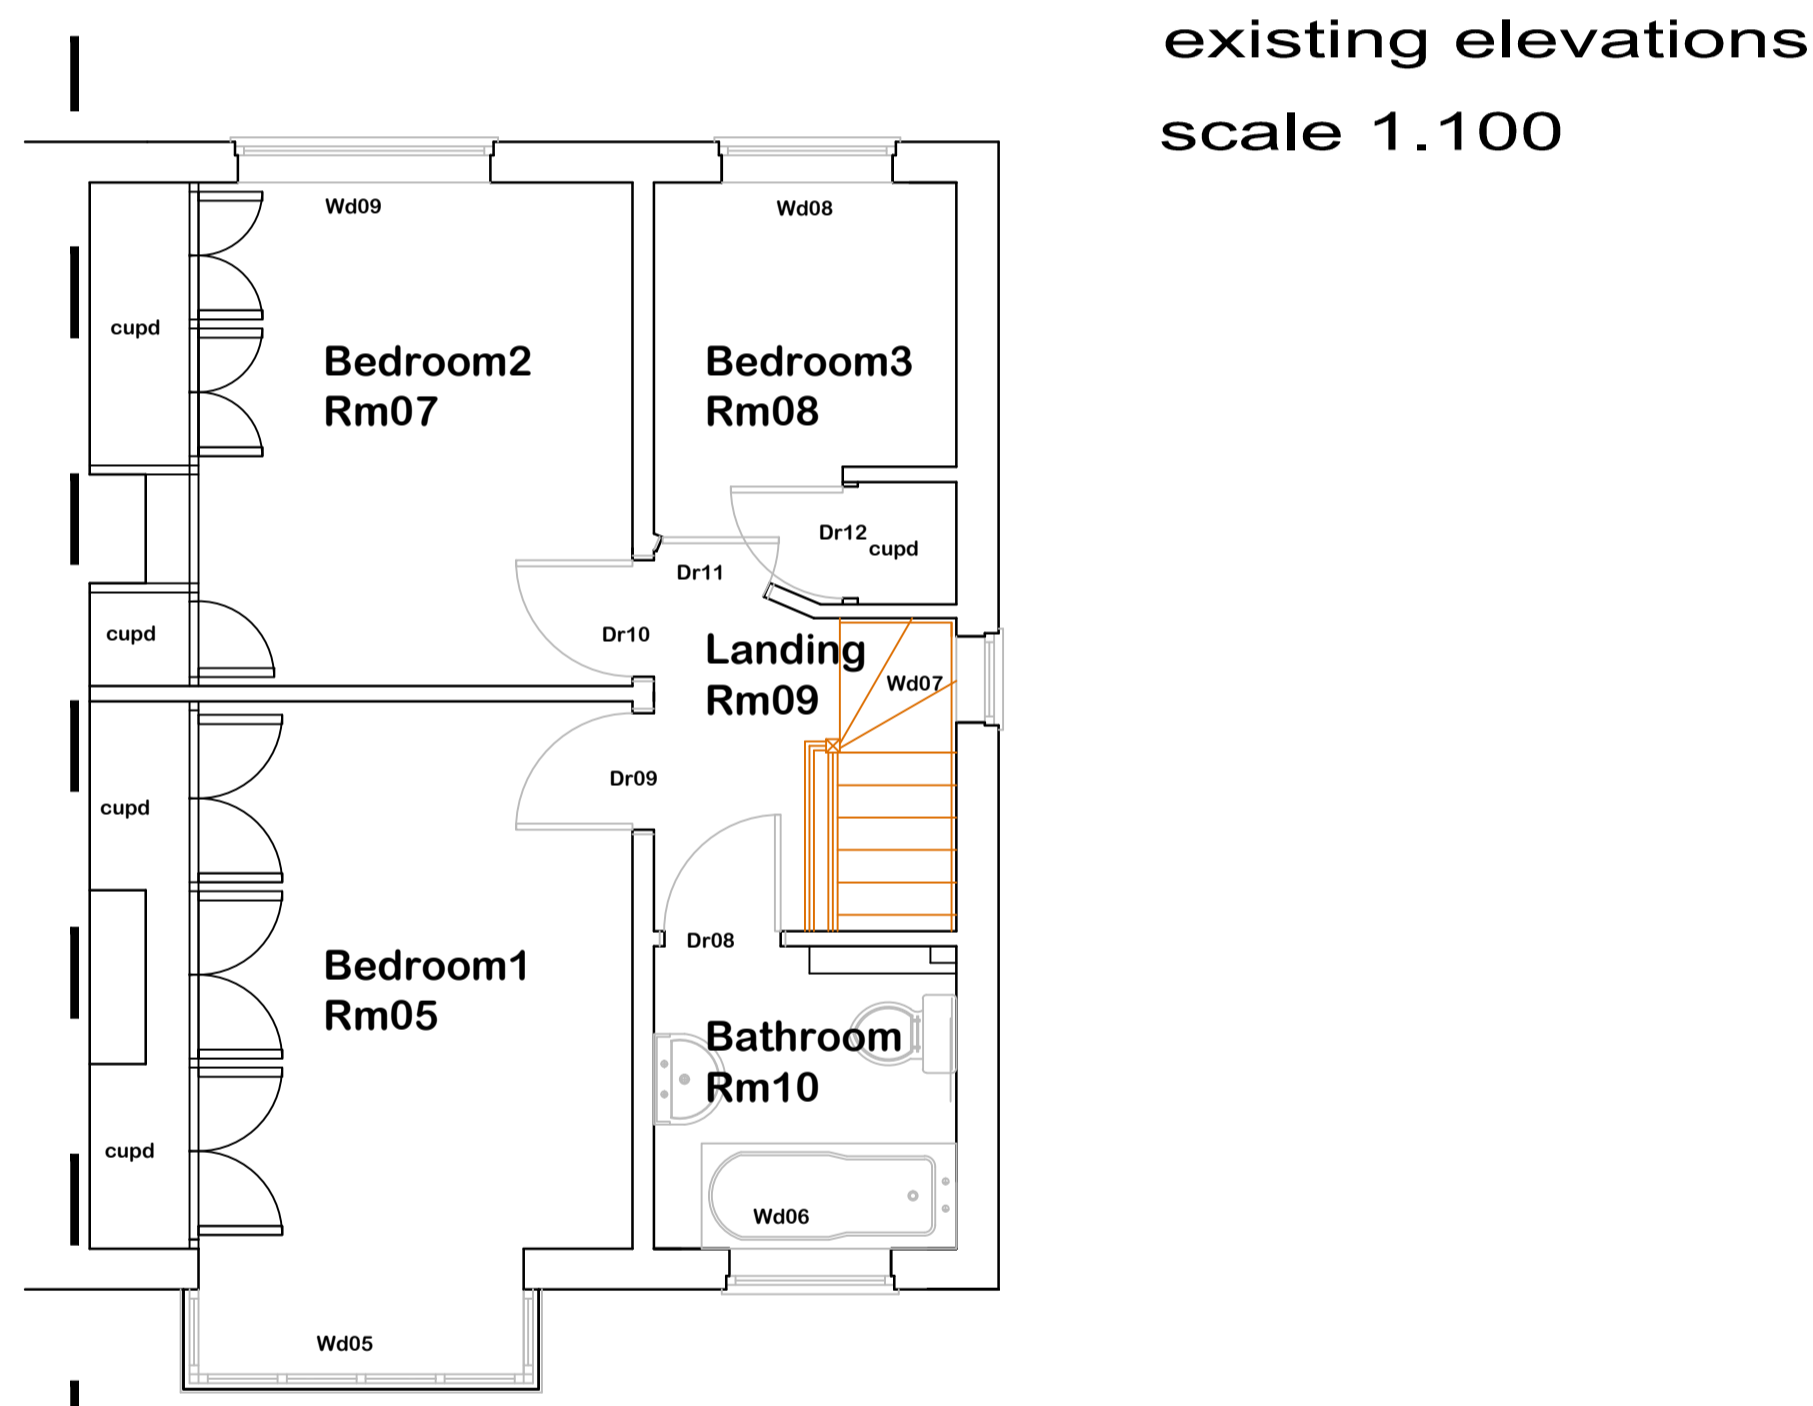

**existing ground floor**  
scale 1:50

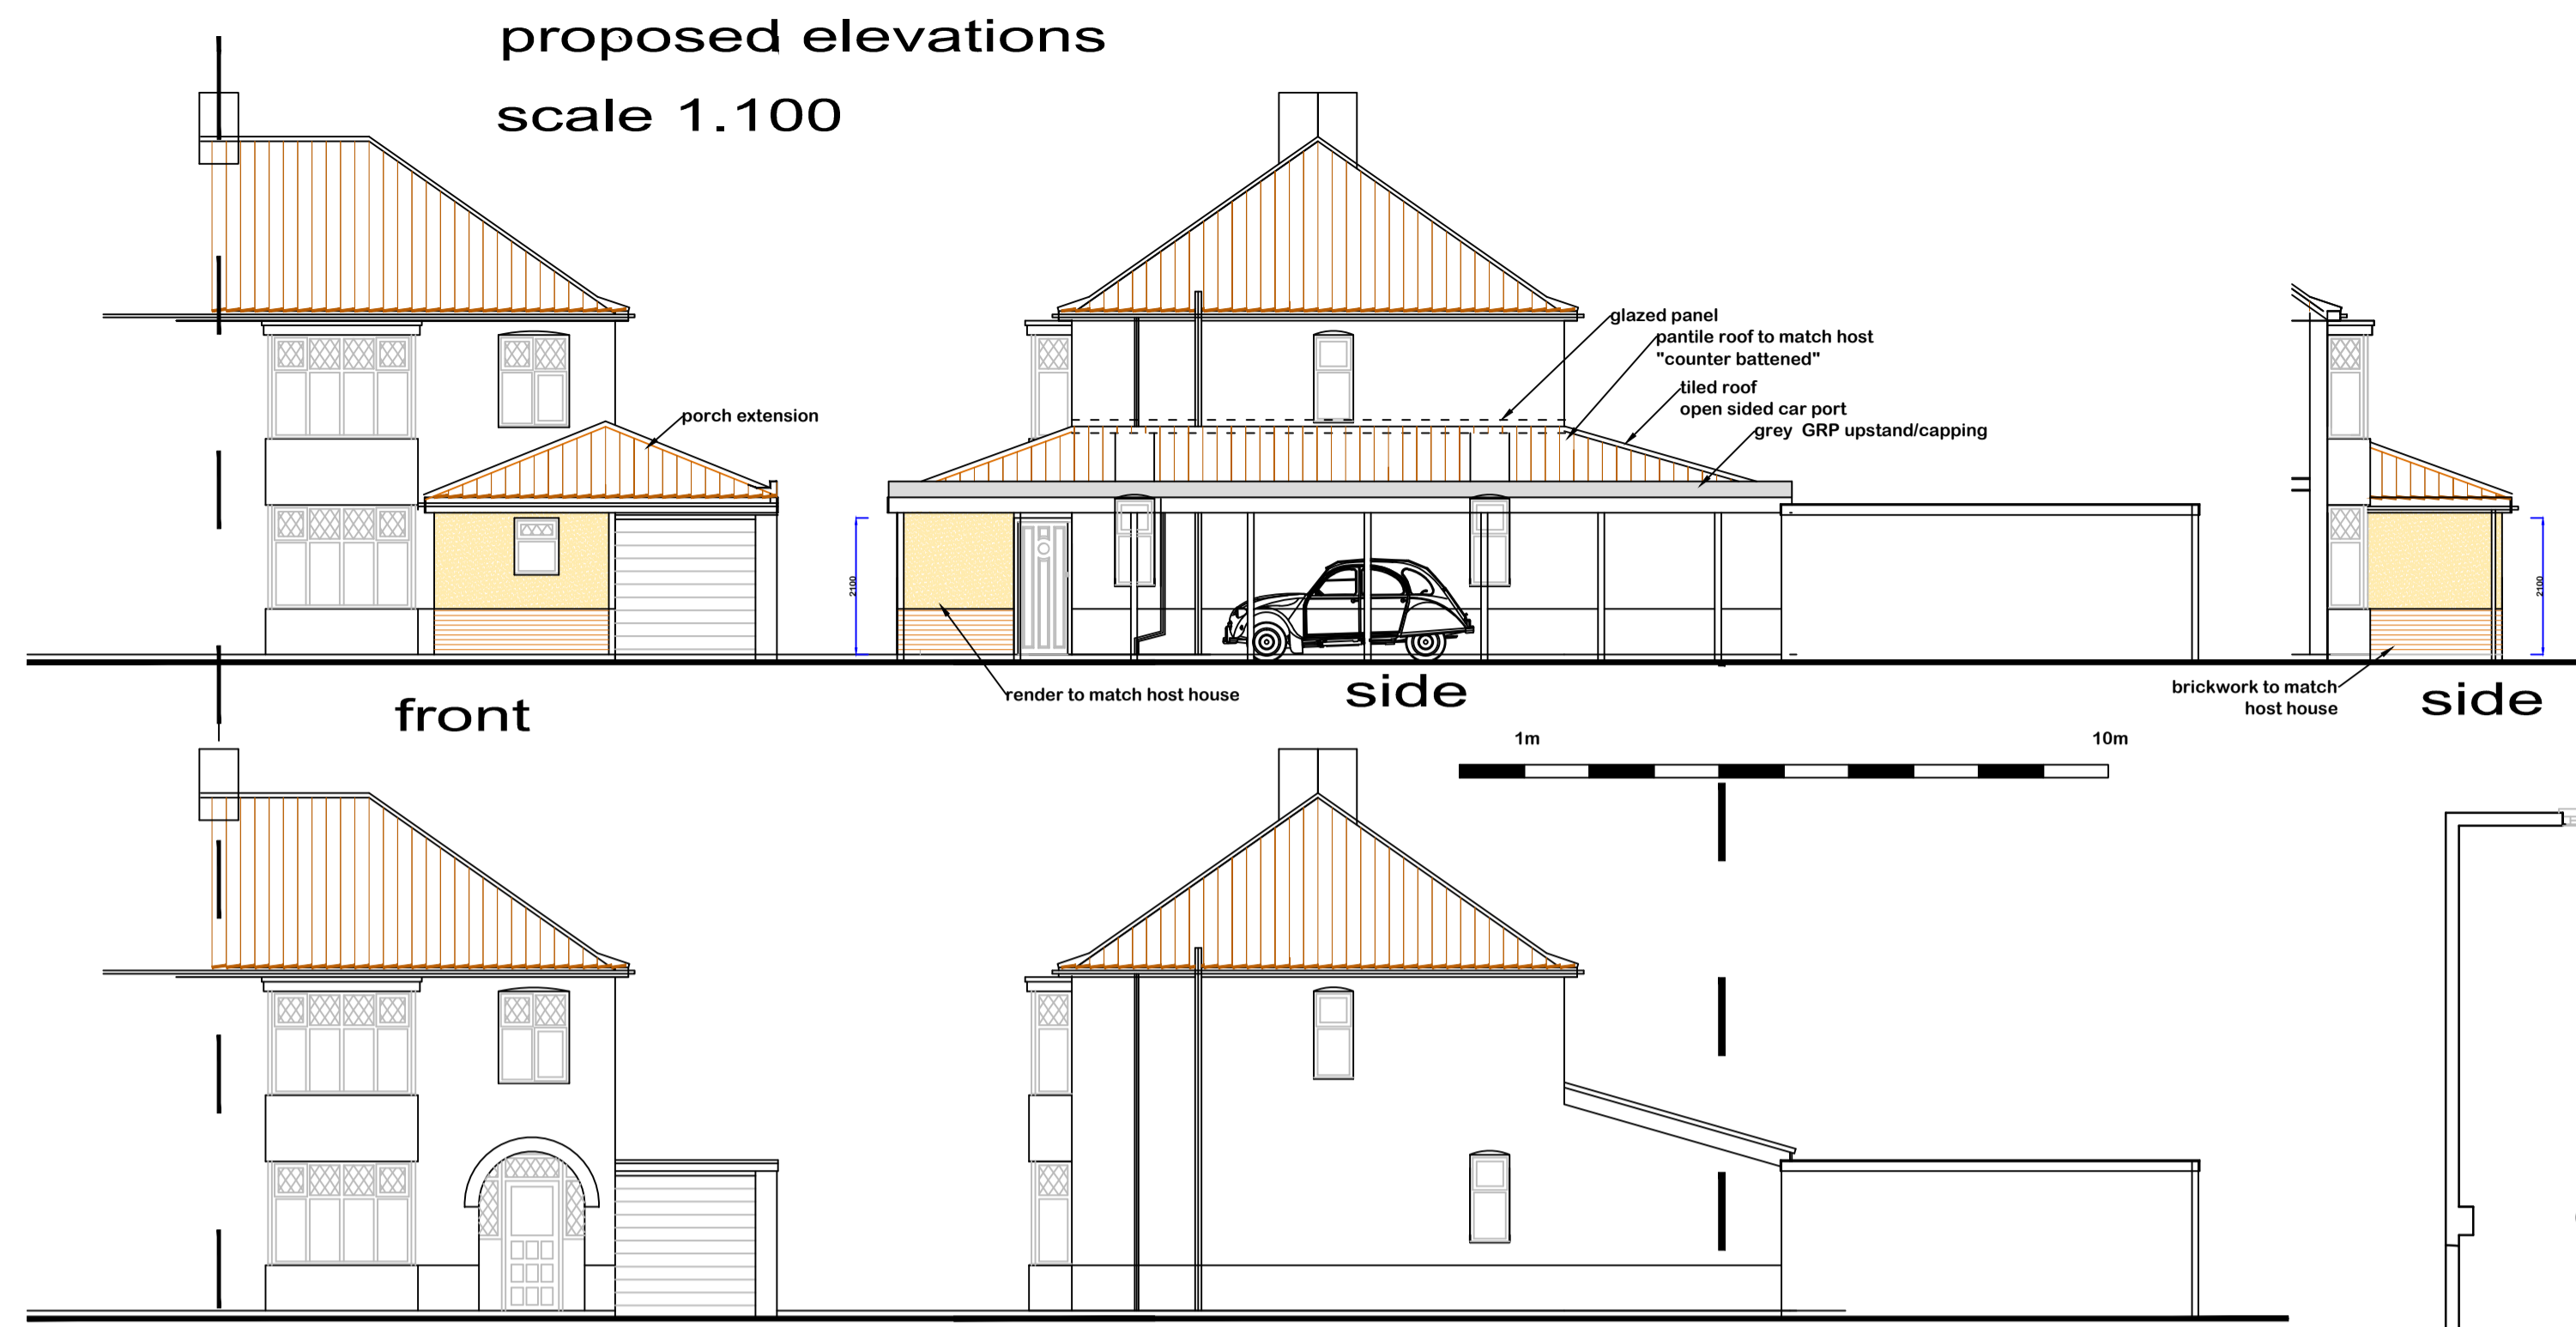

**proposed layout**  
scale 1:50



Rev B		
Drawings copyright of D J Designs Limited		
<b>djdesigns limited</b>		
1 FERRY LANE POSTWICK NORWICH NORFOLK NR13 5HL		
TELEPHONE 01603 437975 e-mail djdesigns@btinternet.com		
PROJECT	186 Plumstead Road East Norwich	
CLIENT	Mrs Doughty	
DRAWING	Proposed Elevations & Layouts Extension	
SCALE	DRG No.	DATE
1:50	MJSM150120243 DJWA	15th January 2024
<small>The builder is to check all details on site before commencement. All quantities are to be used in strict accordance with manufacturers instructions. All building works are to be carried out in accordance with and incorporating good building practices and in strict accordance with the relevant British Standards, Codes of Practice and current Building Regulations, plus any recommendations made by the Local Authority Building Inspector. This drawing has been prepared from information collected by a visual survey of the existing site...no exploratory works have been undertaken...</small>		
<small>Under the provisions of the Party Wall etc Act 1996 (and successors) The employer must satisfy themselves that they have complied with the terms and conditions of the Party Wall Act</small>		
<small>Under the provisions of the current Health &amp; Safety CDM regulations The employer must satisfy themselves that they have complied with the terms and conditions of the Health &amp; safety CDM regulations</small>		