


NOTE
 Do not scale drawing.
 David E. Lindsay Architects to be notified in writing of any discrepancies on drawings.
 Refer to plans, sections & detail drawings for construction details & site information.
 All drawings to be read in conjunction with engineer's drawings.
 Refer to consultants drawings for structural and services information.
 All dimensions are in millimeters unless notified otherwise.

E(EX)001


Elevations as Existing

daVIDE.lindsayarchitects		
Project Proposed Extension, 32 Cloch Road, Gourrock		
Client Mr & Mrs Kitchin		
E(EX)001	elevations as existing	1:50 at A2
Revision -	Issue planning	Date 08.11.23


© Copyright David E. Lindsay Architects Ltd

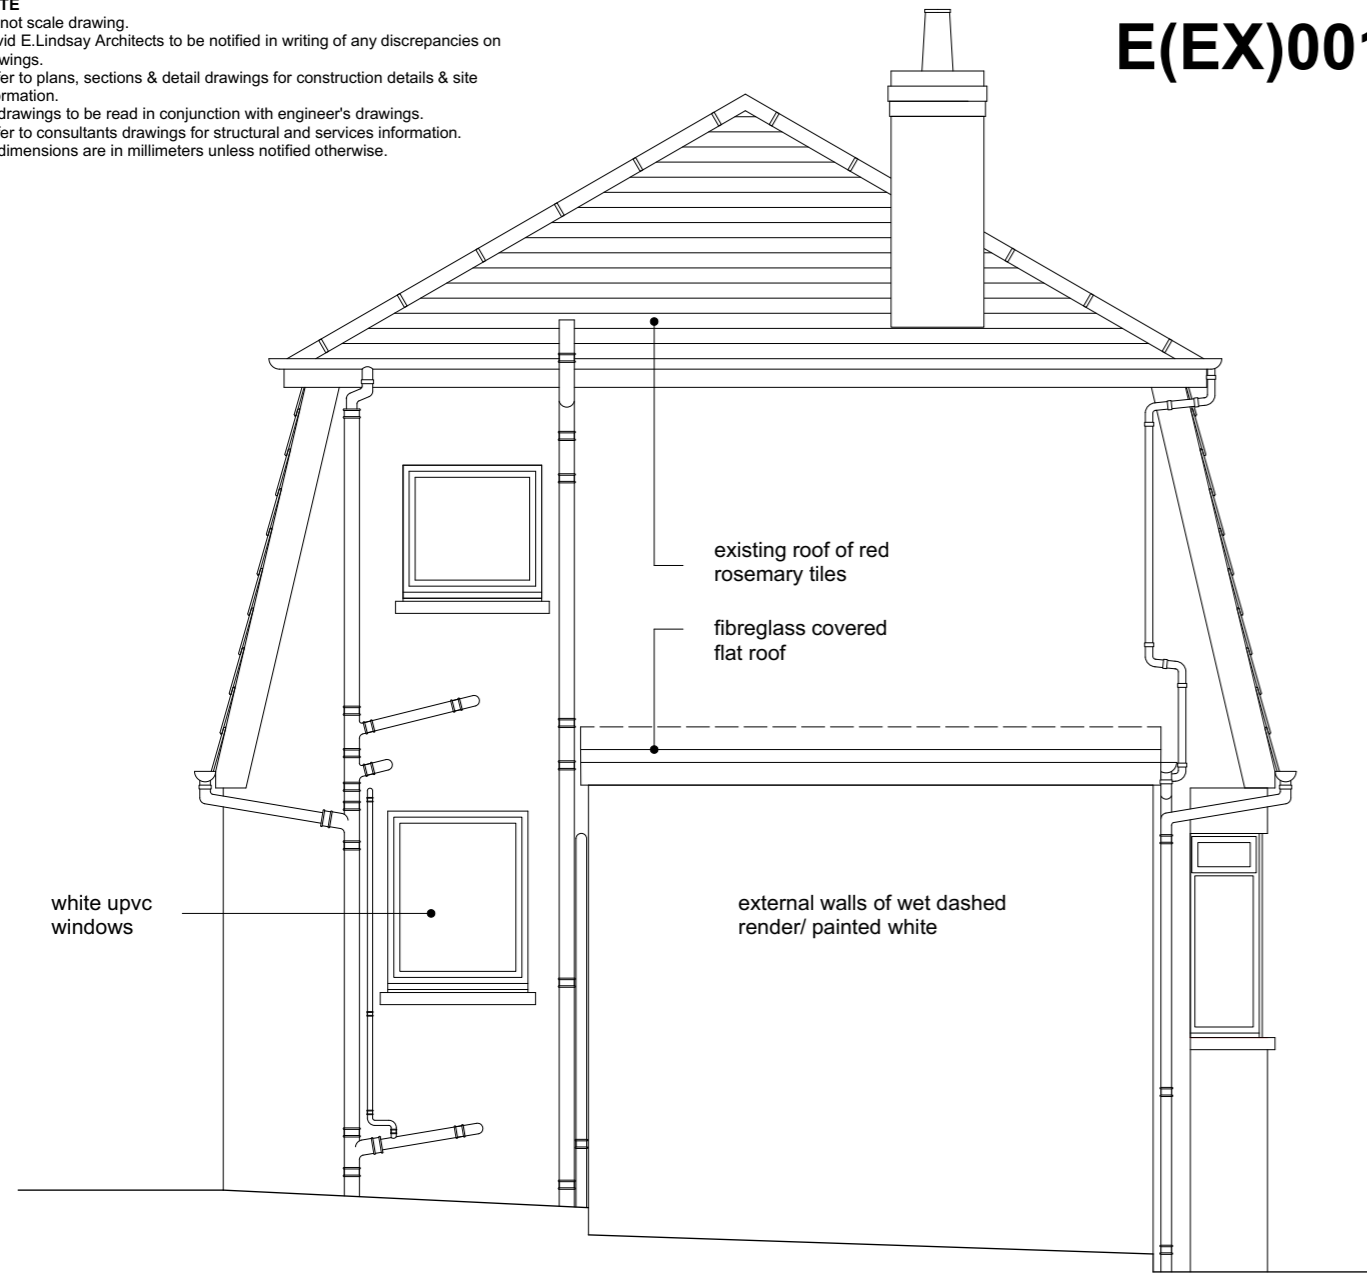


gable elevation as existing

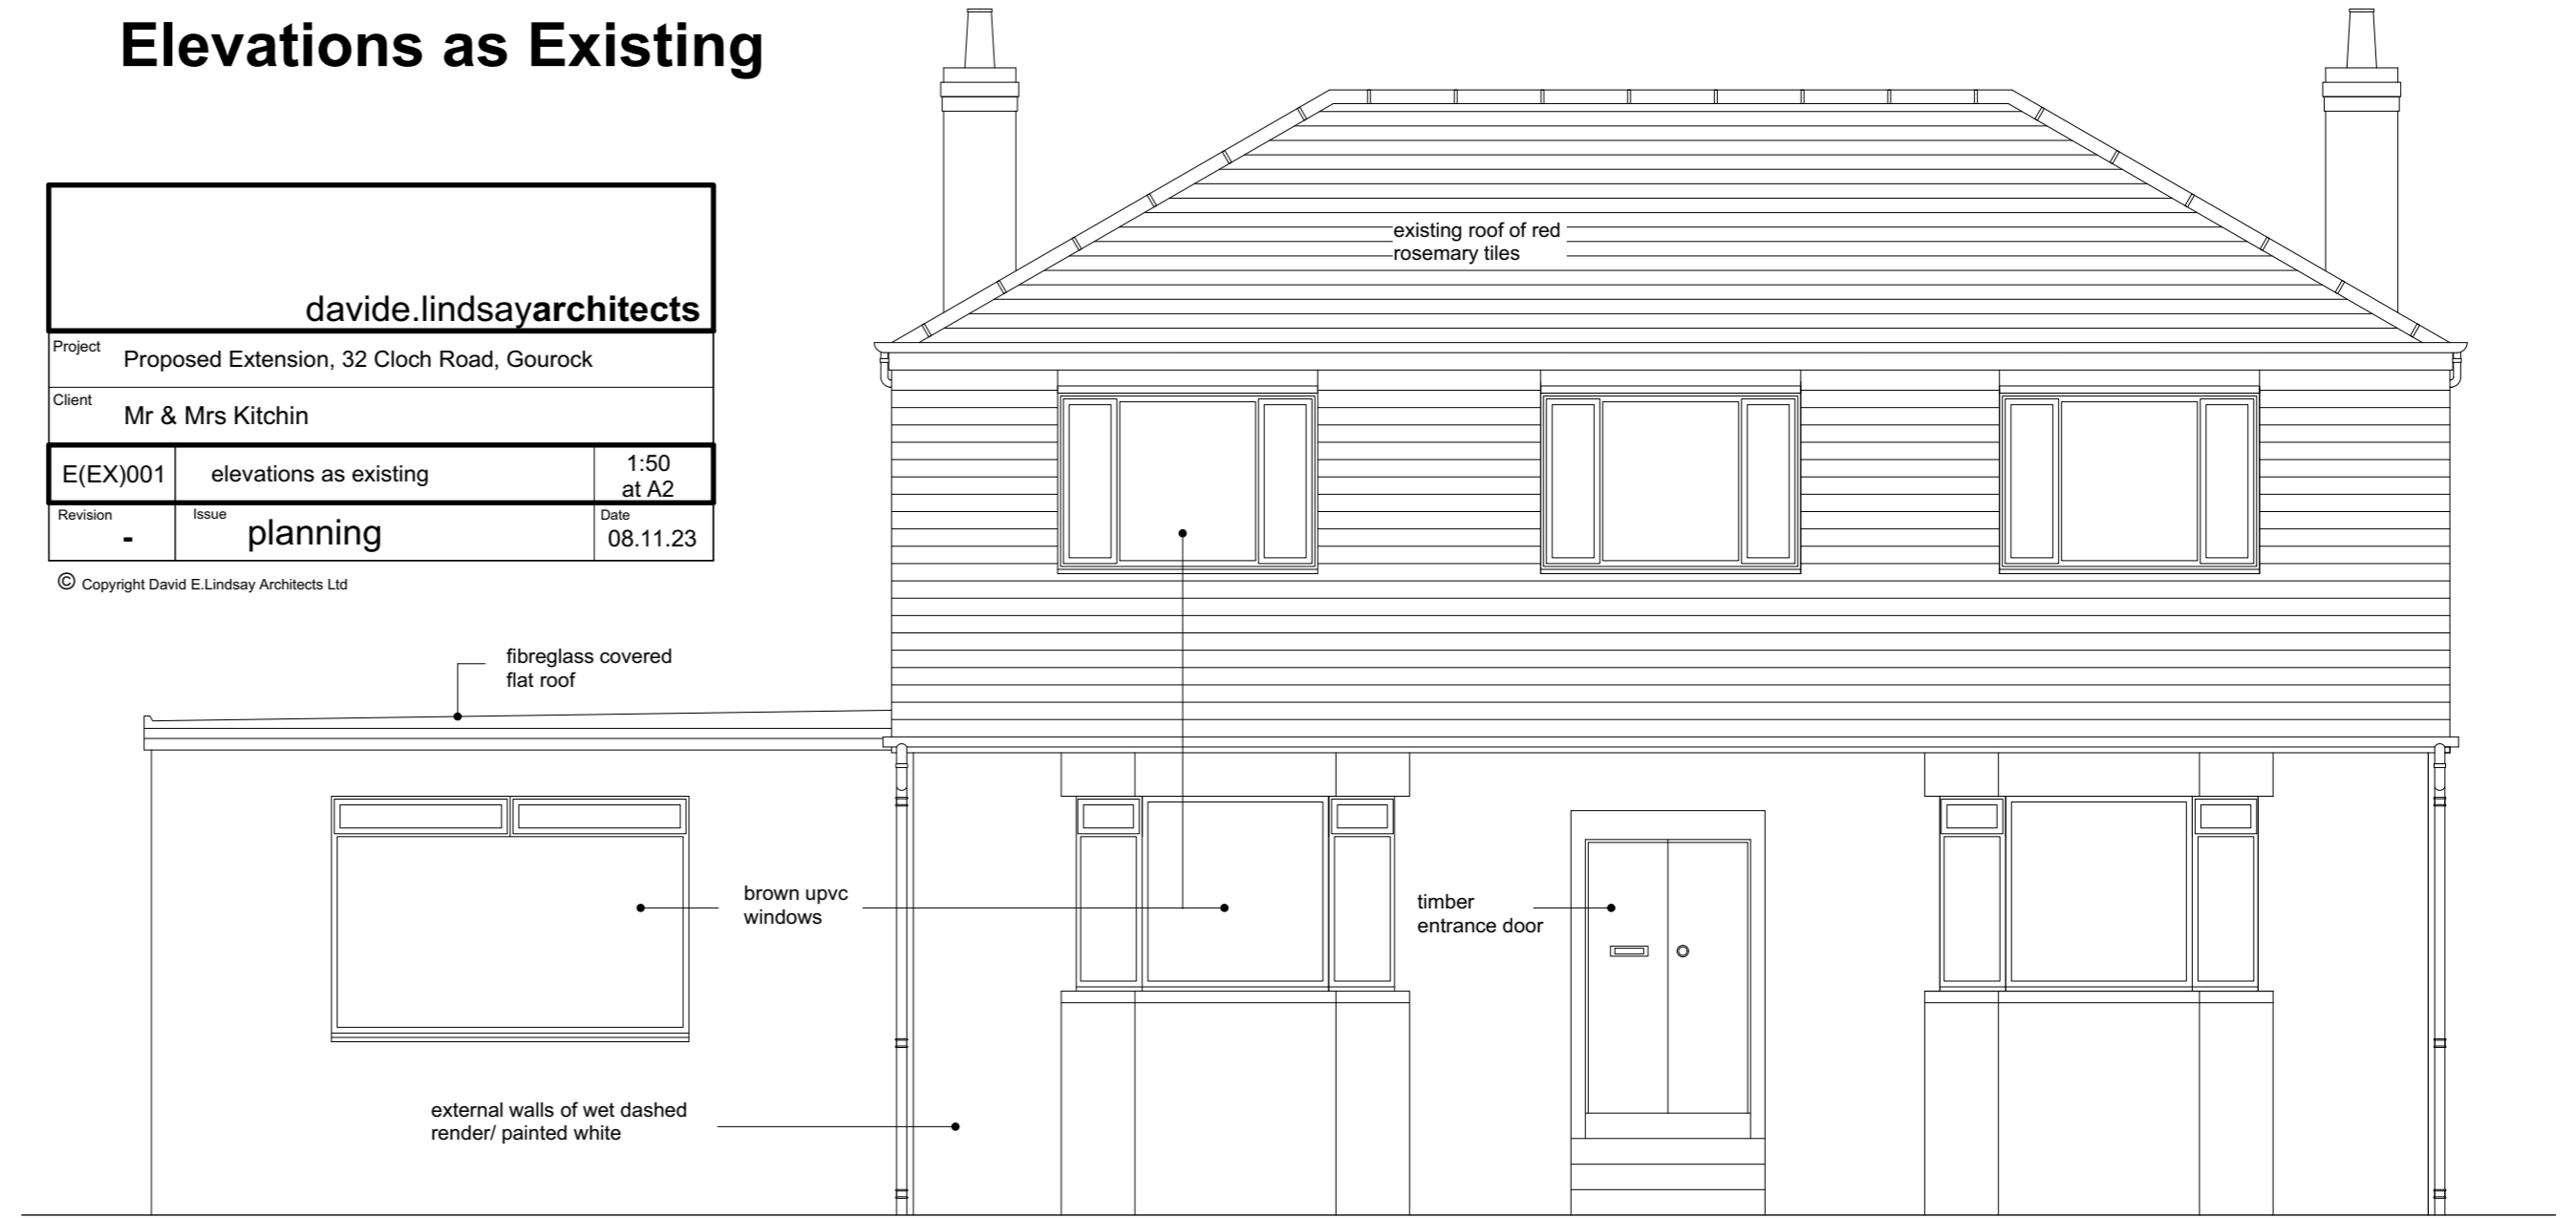

front elevation as existing

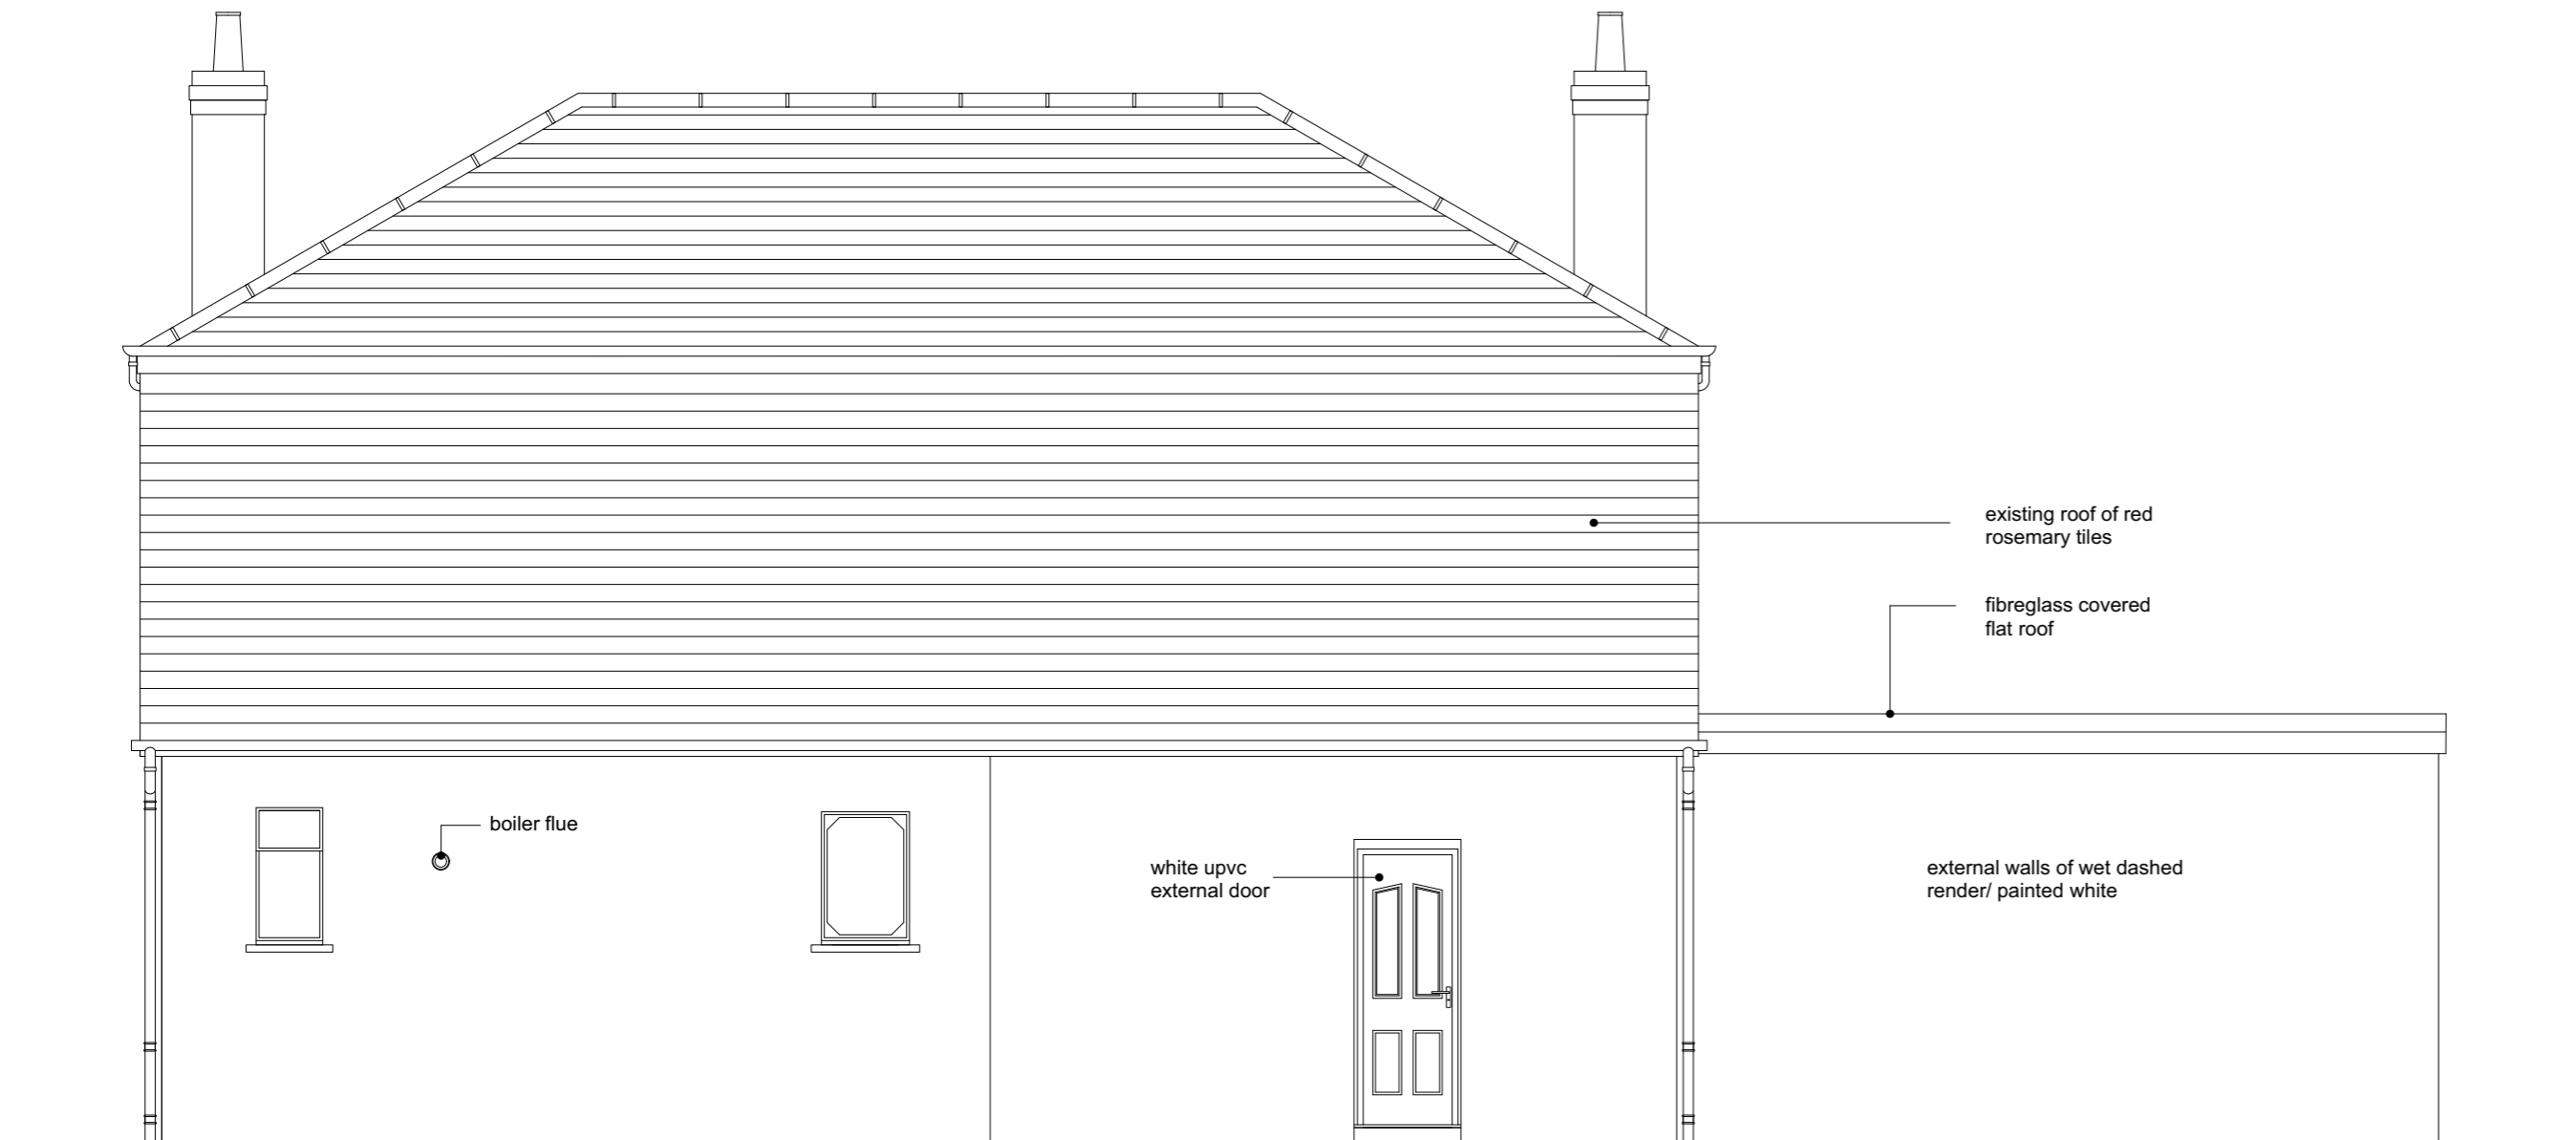

rear elevation as existing

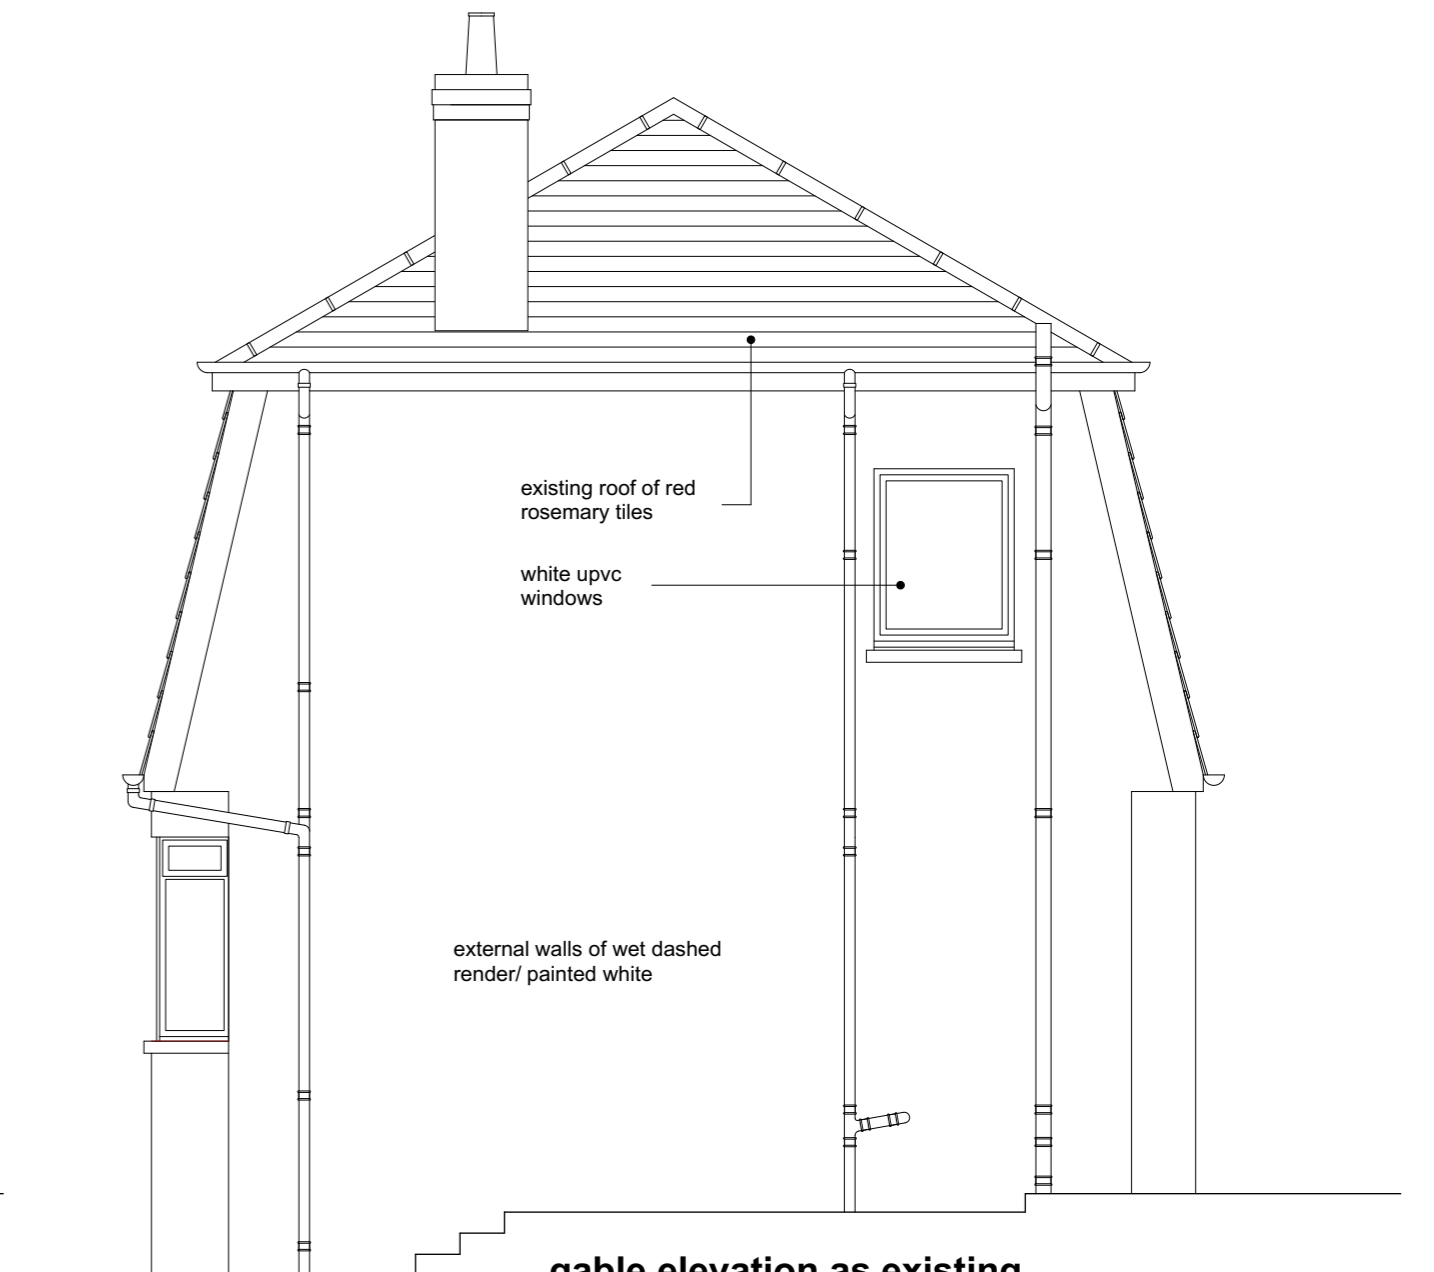

gable elevation as existing

