



P(GA)001

Ground Floor Plan as Proposed

NOTE
 Do not scale drawing.
 David E.Lindsay Architects to be notified in writing of any discrepancies on drawings.
 Refer to plans, sections & detail drawings for construction details & site information.
 All drawings to be read in conjunction with engineer's drawings.
 Refer to consultants drawings for structural and services information.
 All dimensions are in millimeters unless notified otherwise.

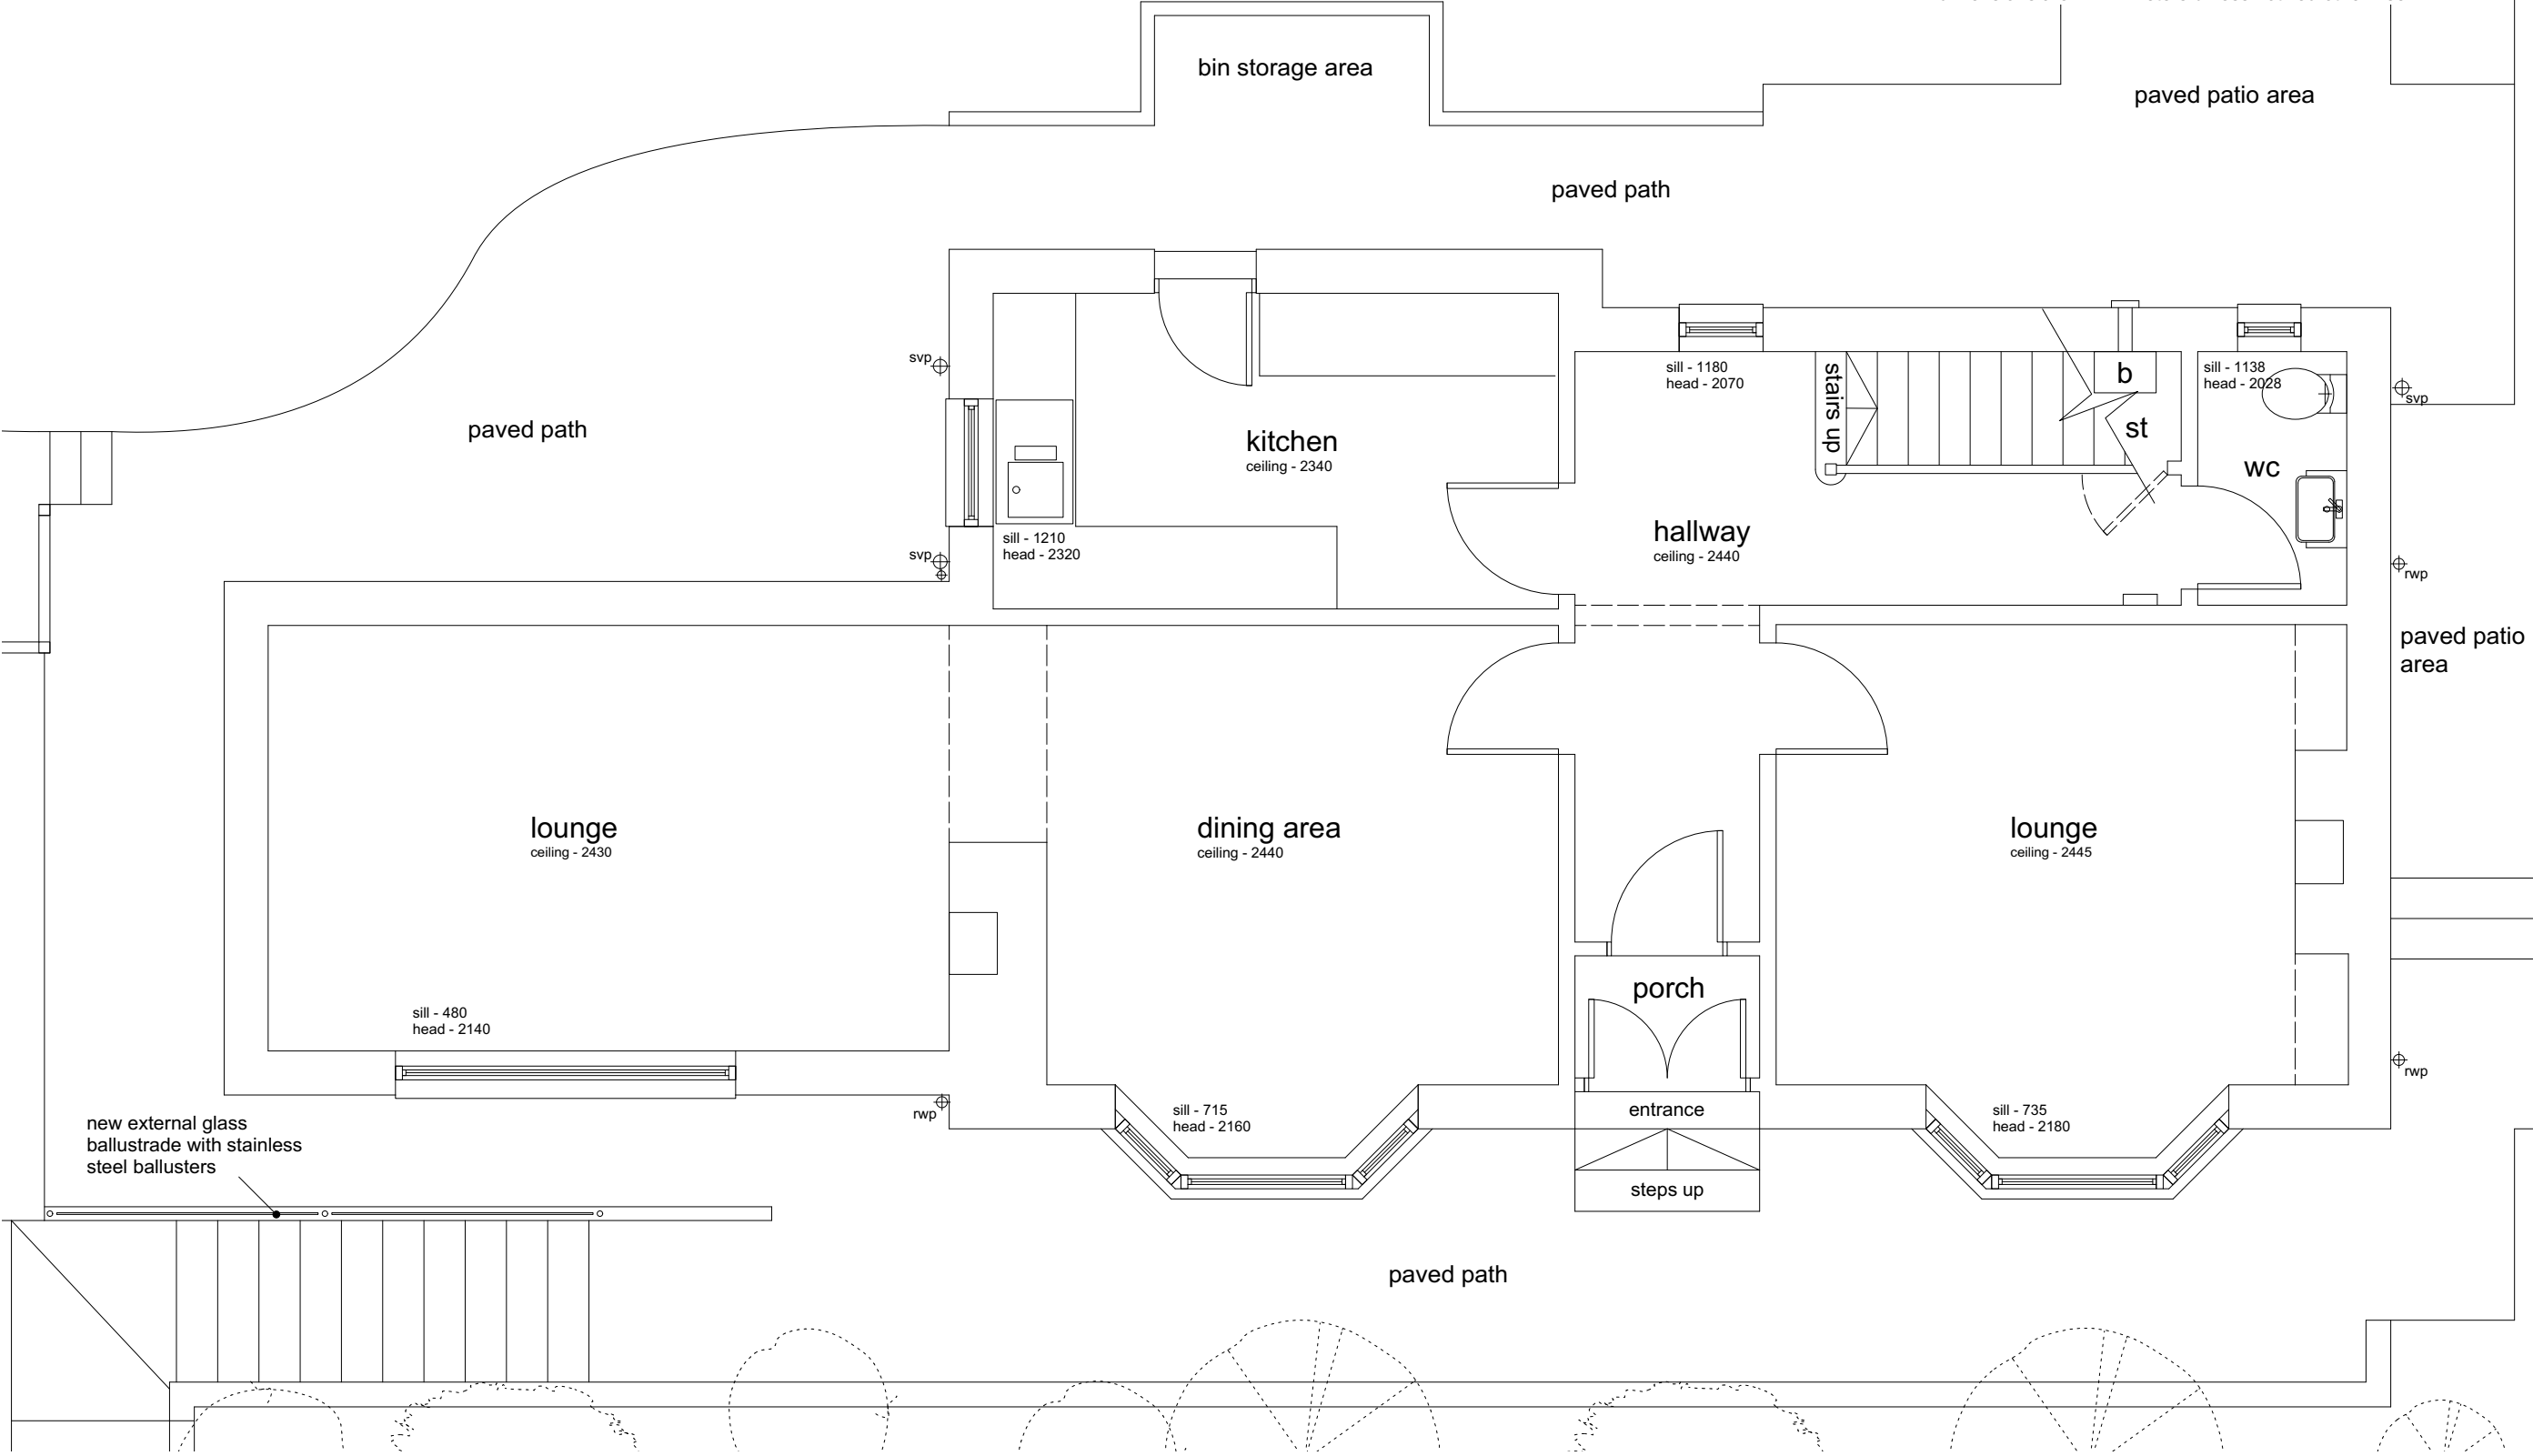

new external glass balustrade with stainless steel ballusters

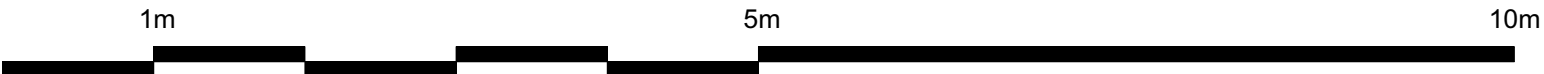

Project	P(GA)001	ground floor plan as proposed	1 : 50 at A3
	Proposed Extension, 32 Cloch Road, Gourrock	Revision -	Date 08.11.23
Client	Mr & Mrs Kitchin	Issue	planning
davide.lindsayarchitects <small>© Copyright David E.Lindsay Architects Ltd</small>			