


S(GA)001

# Section as Proposed

**NOTE**  
Do not scale drawing.  
David E.Lindsay Architects to be notified in writing of any discrepancies on drawings.  
Refer to plans, sections & detail drawings for construction details & site information.  
All drawings to be read in conjunction with engineer's drawings.  
Refer to consultants drawings for structural and services information.  
All dimensions are in millimeters unless notified otherwise.

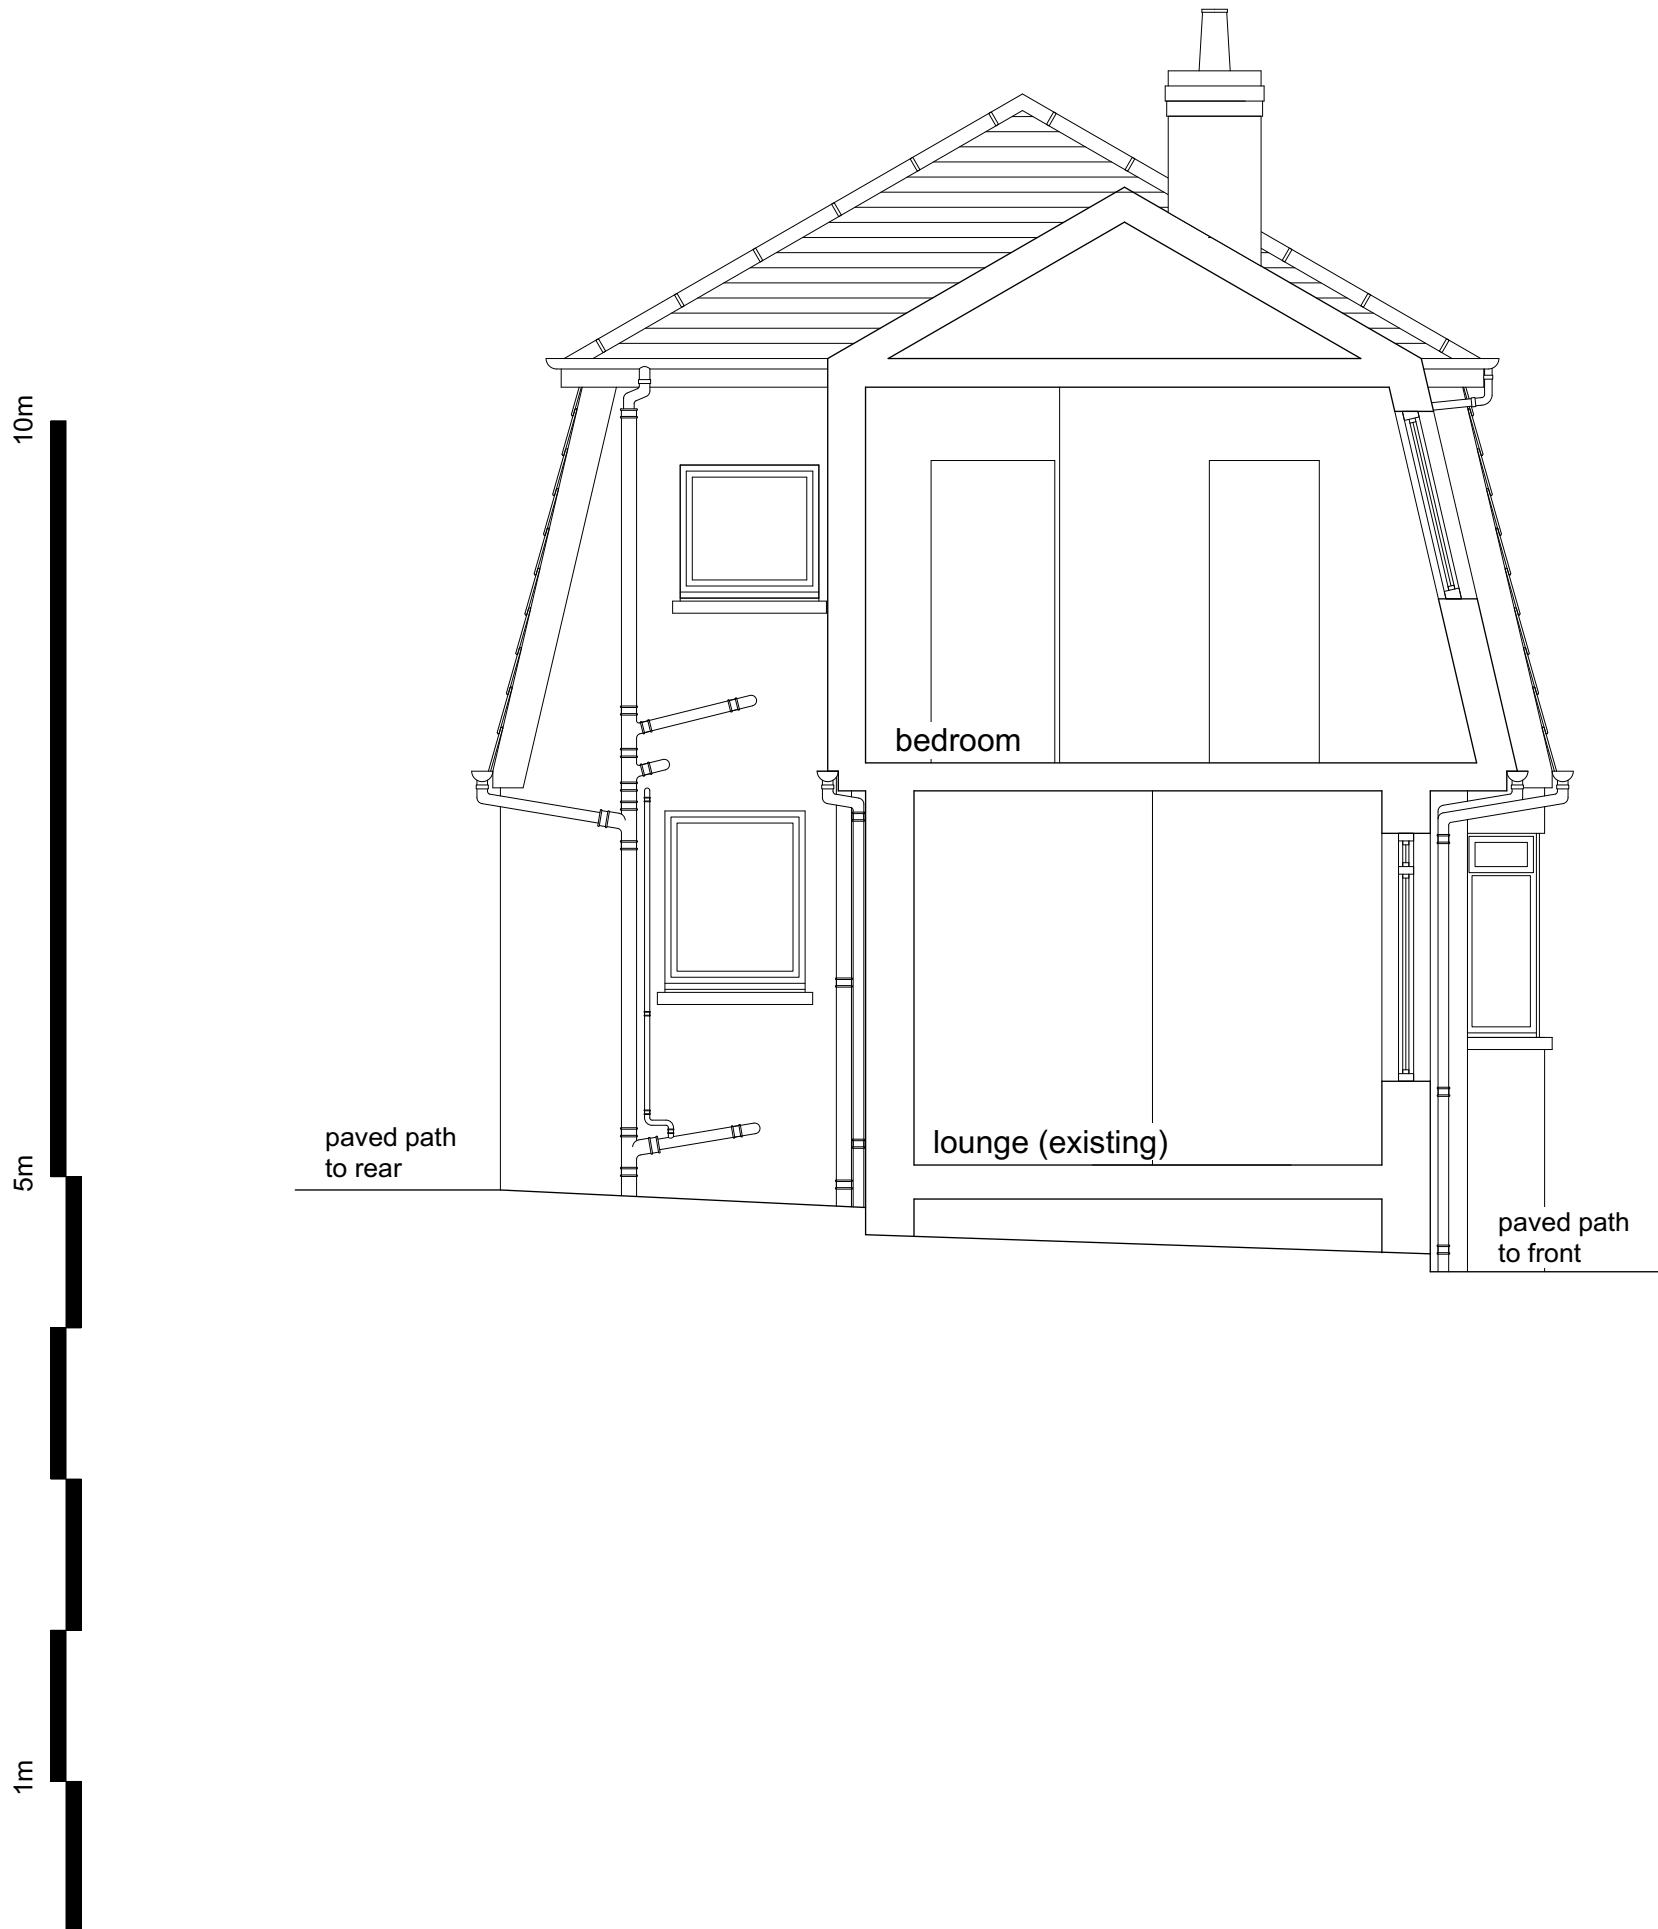

|                                 |         |   |          |                          |                  |
|---------------------------------|---------|---|----------|--------------------------|------------------|
| <b>davide.lindsayarchitects</b> | Project | Proposed Extension, 32 Cloch Road, Gourrock | S(GA)001 | section as proposed      | 1 : 50<br>at A3  |
|                                 | Client  | Mr & Mrs Kitchin                            | Revision | Issue<br><b>planning</b> | Date<br>08.11.23 |