
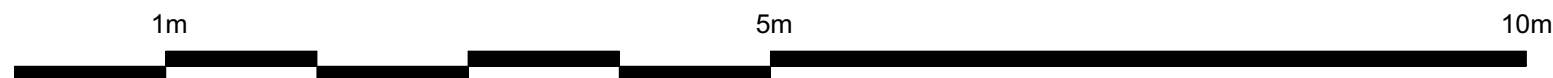


P(EX)003

Roof Plan as Existing

NOTE

Do not scale drawing.
David E.Lindsay Architects to be notified in writing of any discrepancies on drawings.
Refer to plans, sections & detail drawings for construction details & site information.
All drawings to be read in conjunction with engineer's drawings.
Refer to consultants drawings for structural and services information.
All dimensions are in millimeters unless notified otherwise.

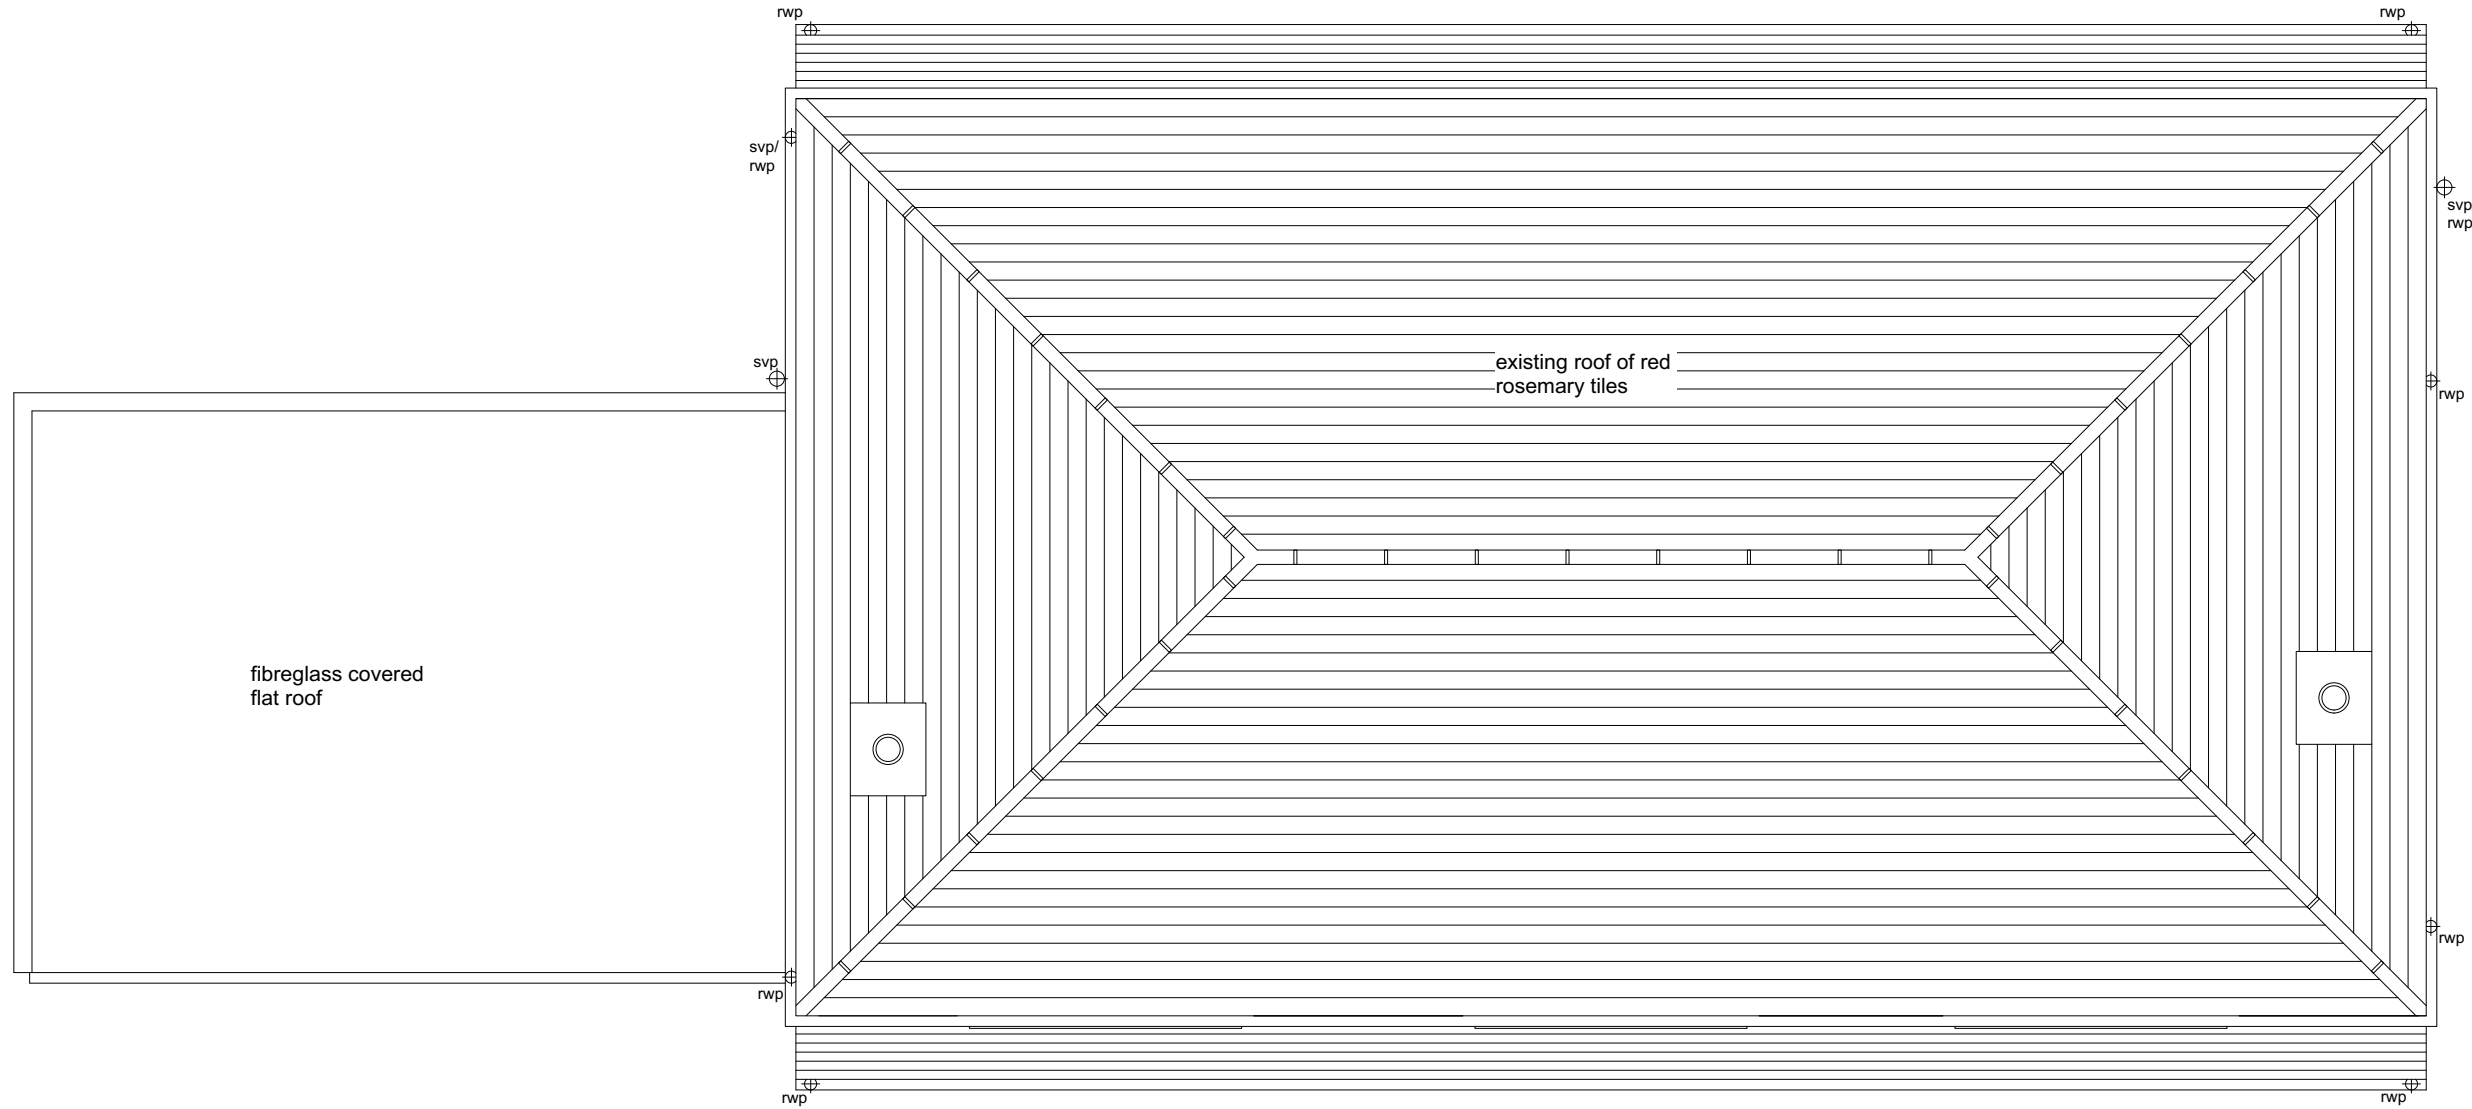

Project	Proposed Extension, 32 Cloch Road, Gourrock	P(EX)003	1 : 50 at A3
Client	Mr & Mrs Kitchen	Revision -	Date 08.11.23
		Issue	planning

davide.lindsayarchitects