


P(GA)003

# Roof Plan as Proposed

**NOTE**

Do not scale drawing.  
David E.Lindsay Architects to be notified in writing of any discrepancies on drawings.  
Refer to plans, sections & detail drawings for construction details & site information.  
All drawings to be read in conjunction with engineer's drawings.  
Refer to consultants drawings for structural and services information.  
All dimensions are in millimeters unless notified otherwise.

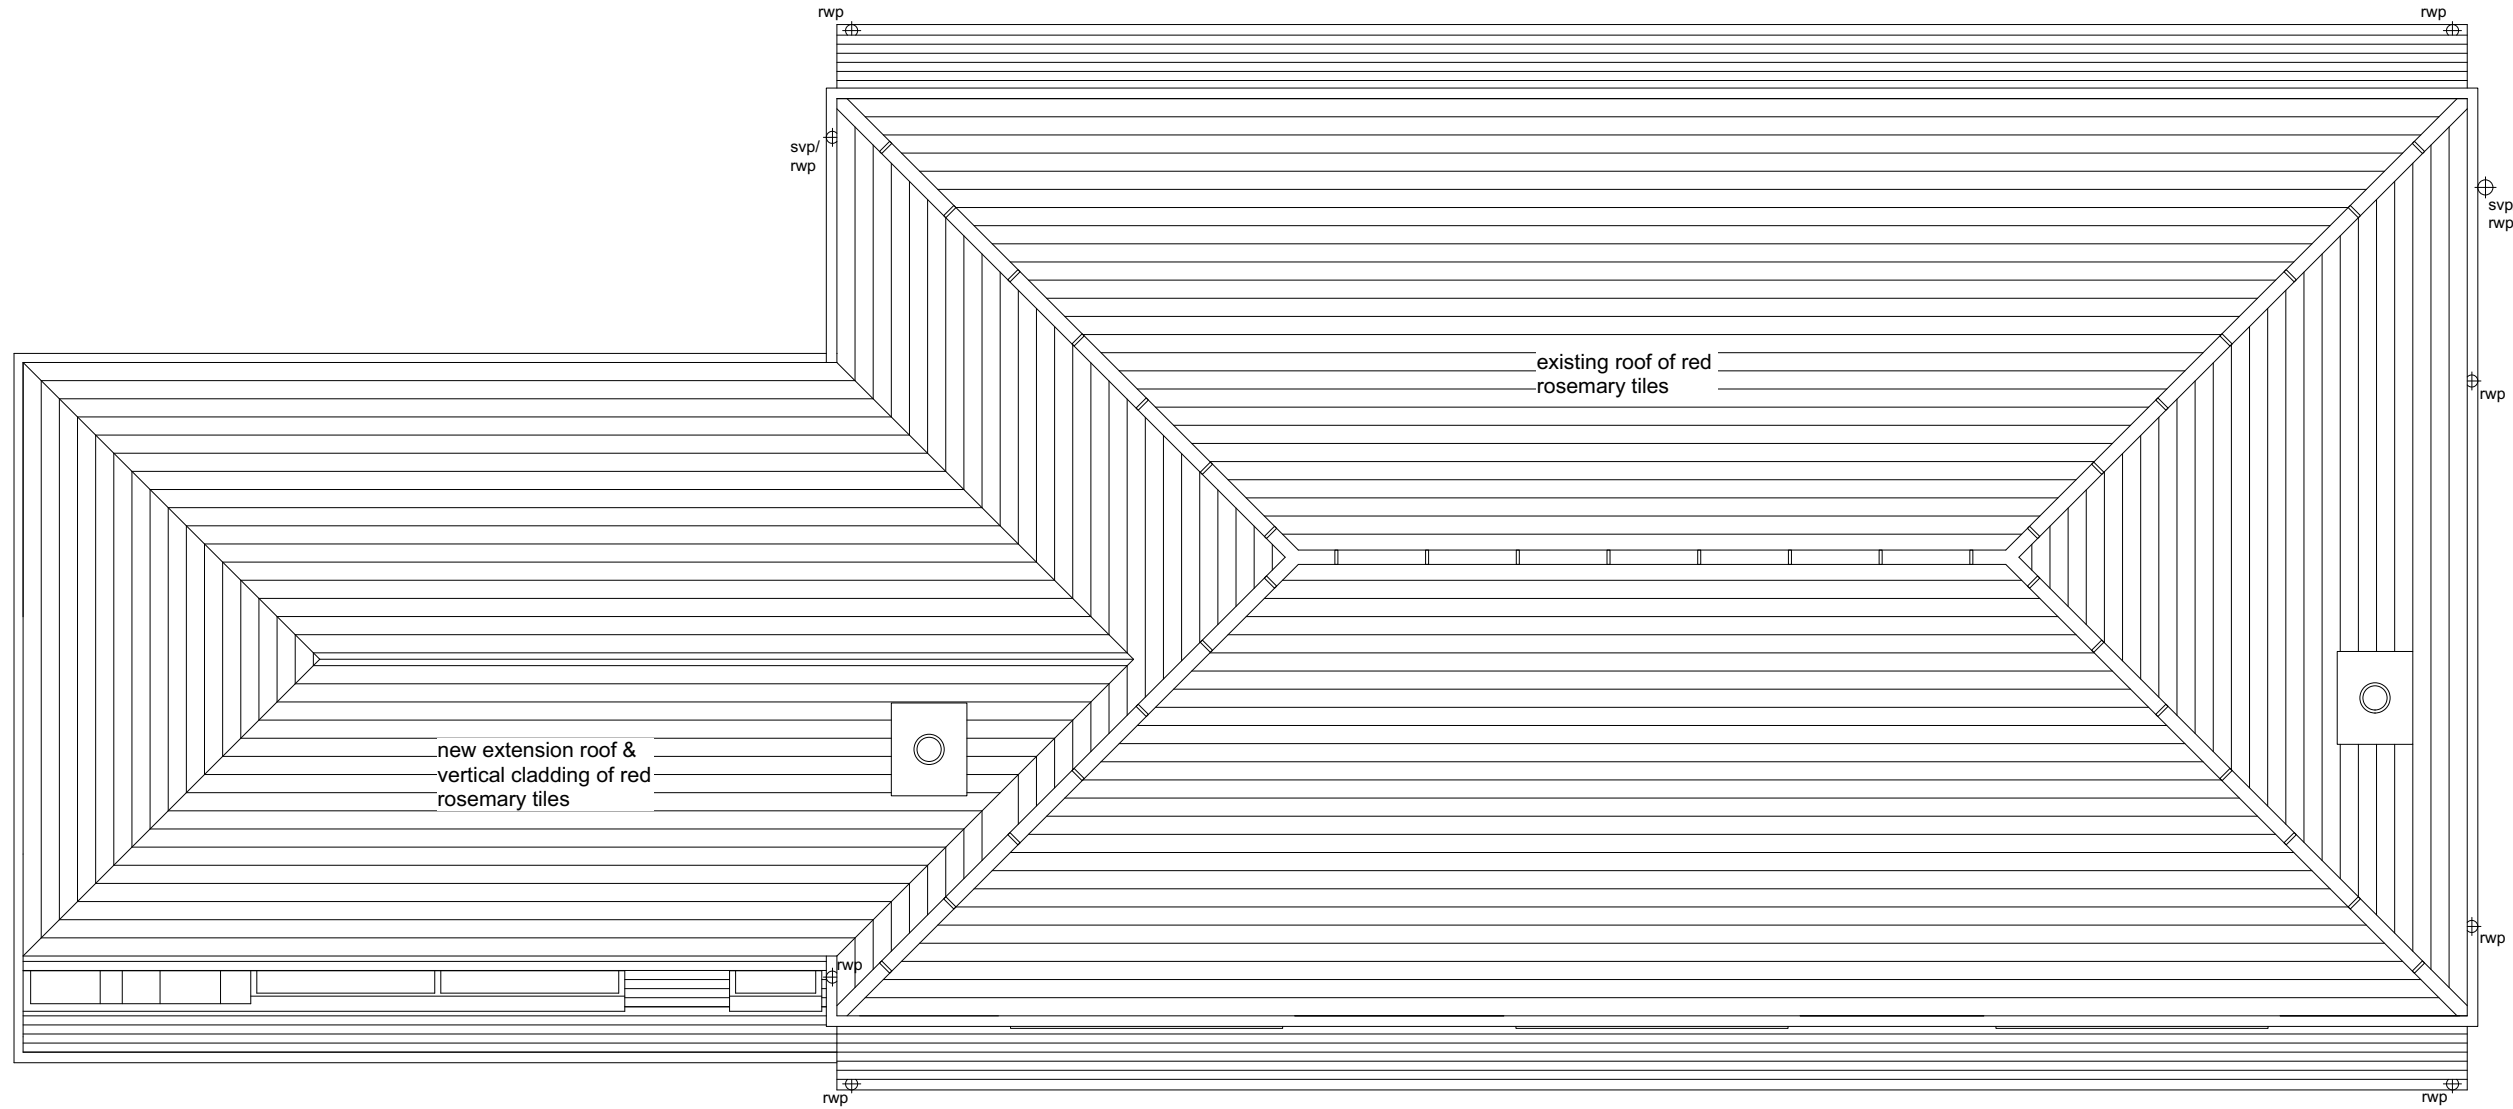

Project	Proposed Extension, 32 Cloch Road, Gourcock	P(GA)003	roof plan as proposed	1 : 50 at A3
Client	Mr & Mrs Kitchin	Revision	-	Date 08.11.23
		Issue	planning	

davide.lindsayarchitects