
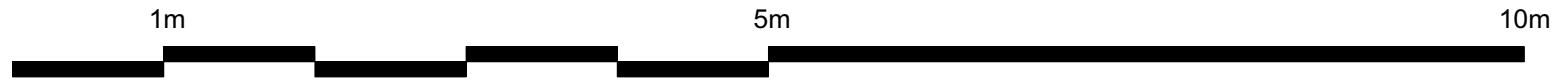


P(EX)001

Ground Floor Plan as Existing

NOTE

Do not scale drawing.
David E.Lindsay Architects to be notified in writing of any discrepancies on drawings.
Refer to plans, sections & detail drawings for construction details & site information.
All drawings to be read in conjunction with engineer's drawings.
Refer to consultants drawings for structural and services information.
All dimensions are in millimeters unless notified otherwise.

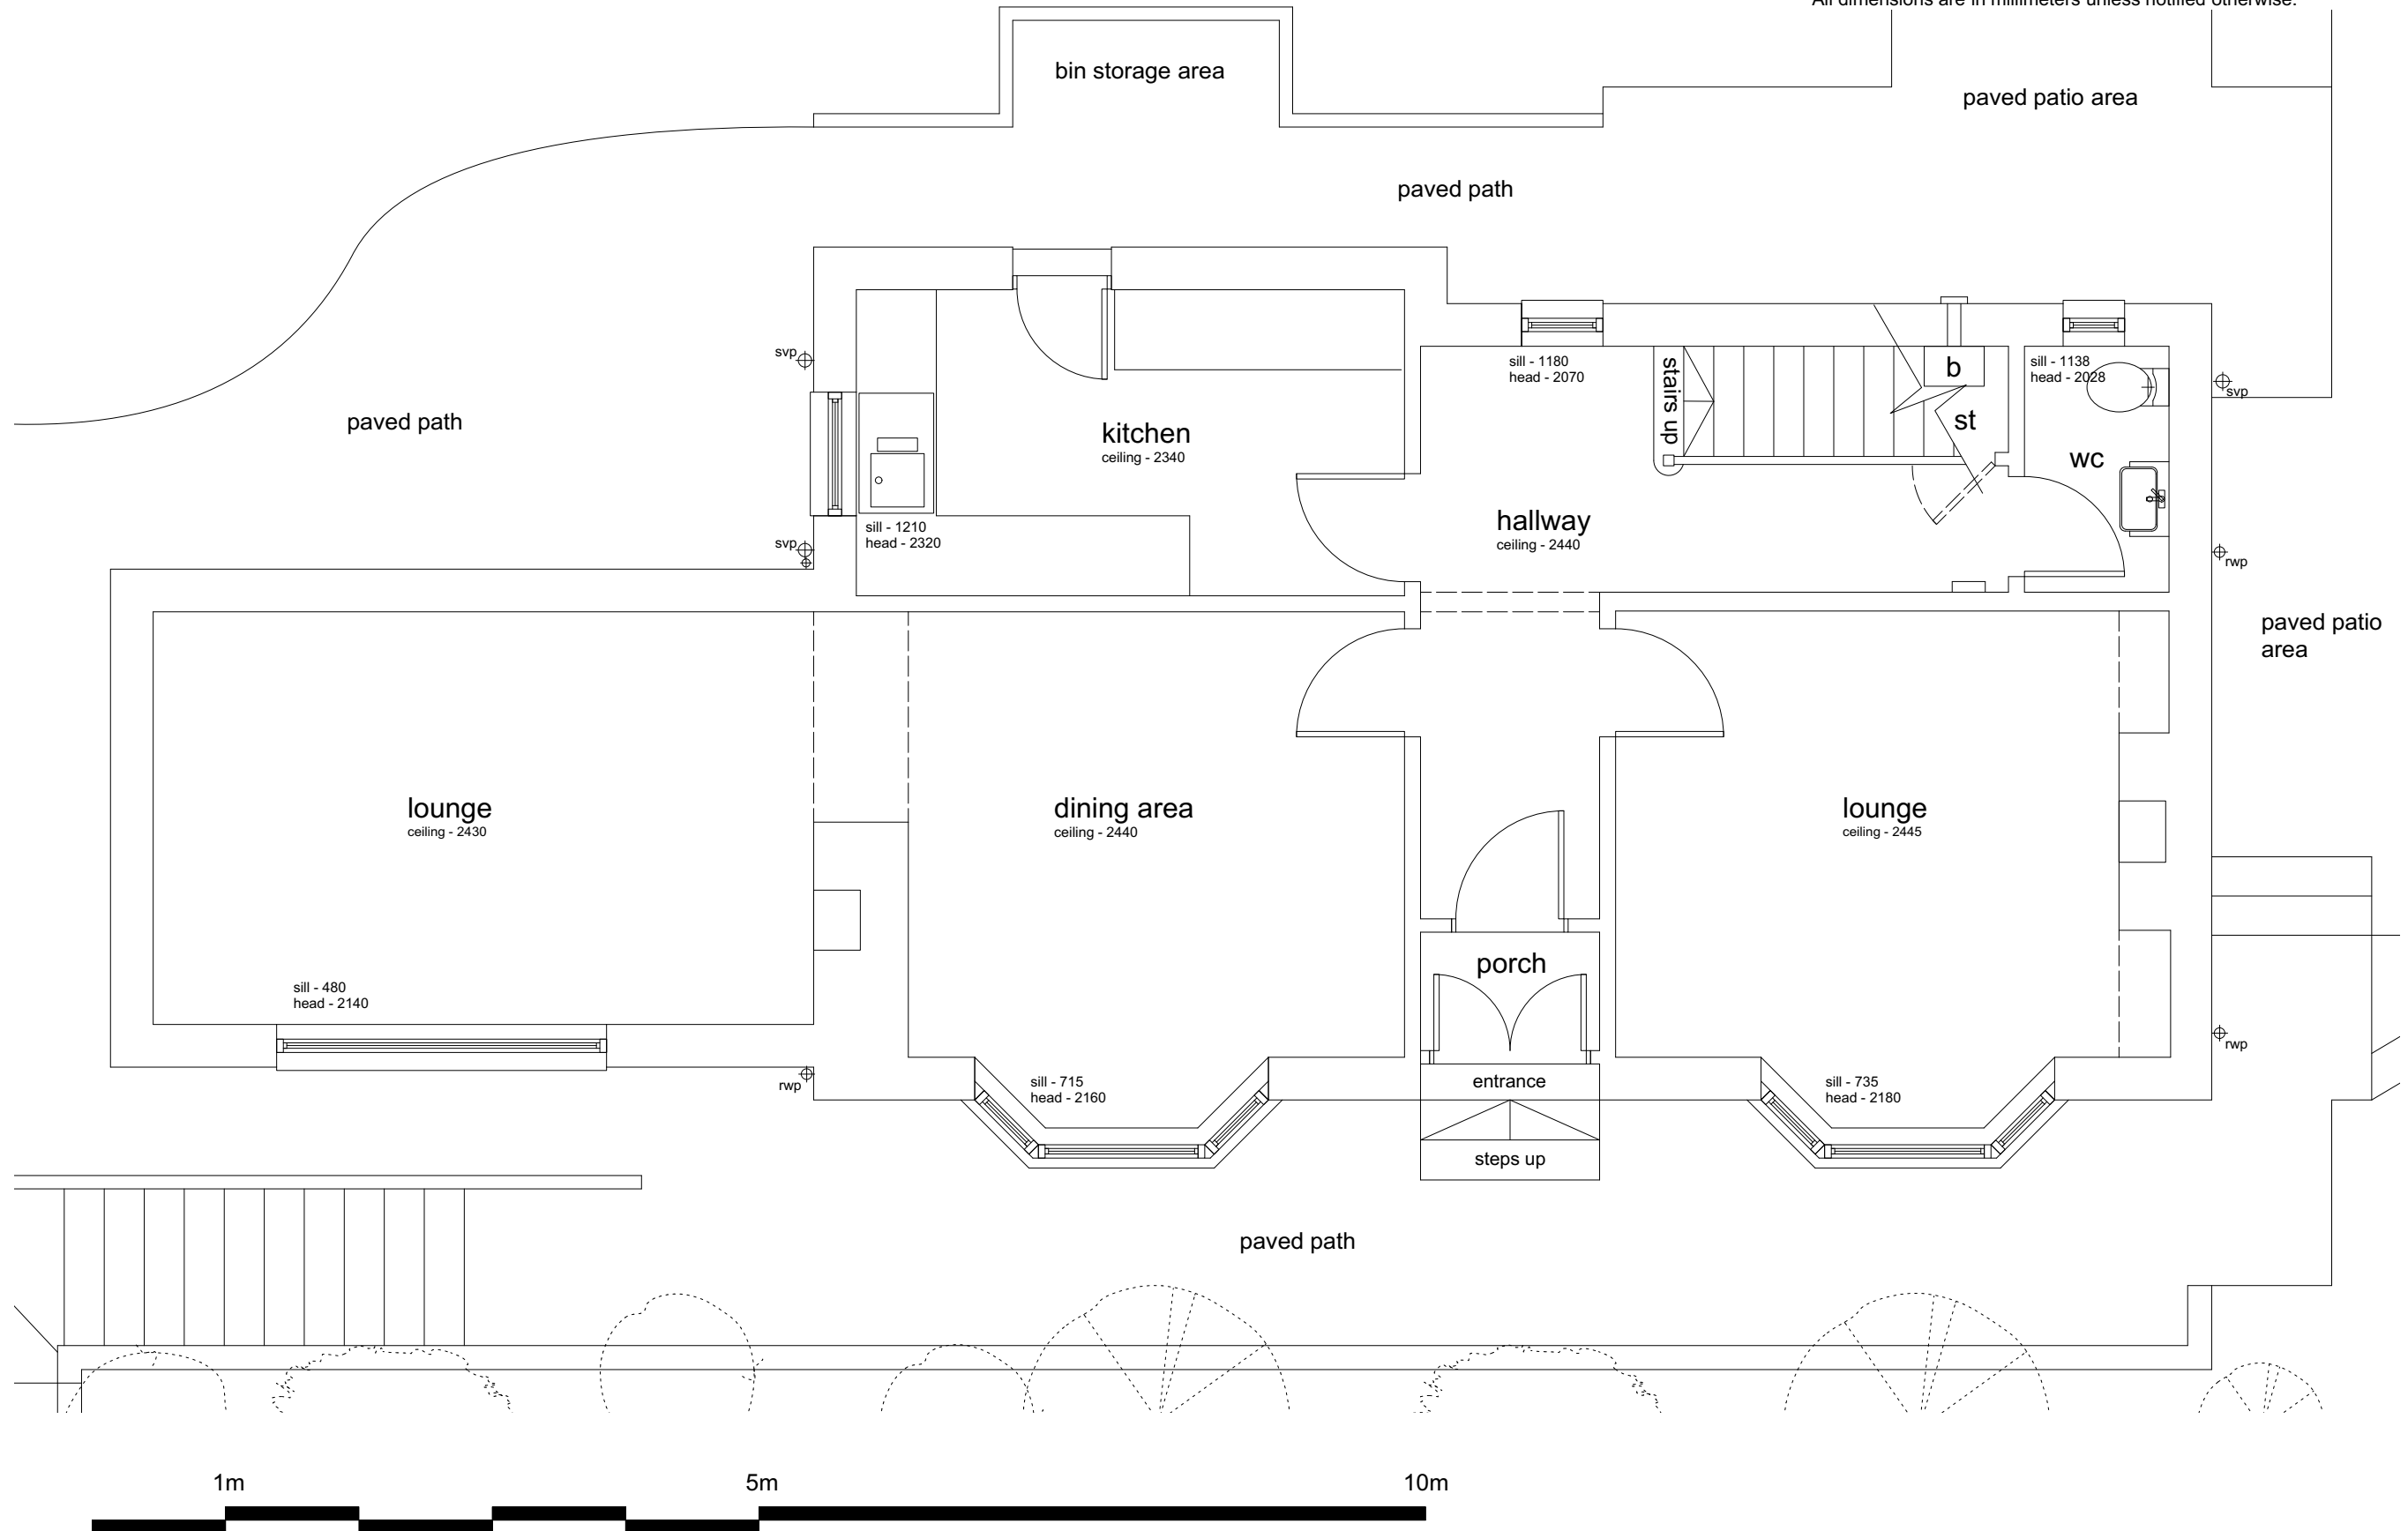

| | | | | | | | |
|--|---|--|------------------|-------|-------------------------------|------|------------|
| Project | Proposed Extension, 32 Cloch Road, Gourrock | Revision | - | Issue | ground floor plan as existing | Date | 08.11.23 |
| | Client | | Mr & Mrs Kitchin | | Planning | | 1:50 at A3 |
| davidelindsayarchitects | | © Copyright David E.Lindsay Architects Ltd | | | | | |