



if in doubt - ask

Do not scale. Use dimensions shown and dimensions that can be calculated.

To be read in connection with construction notes / specification.

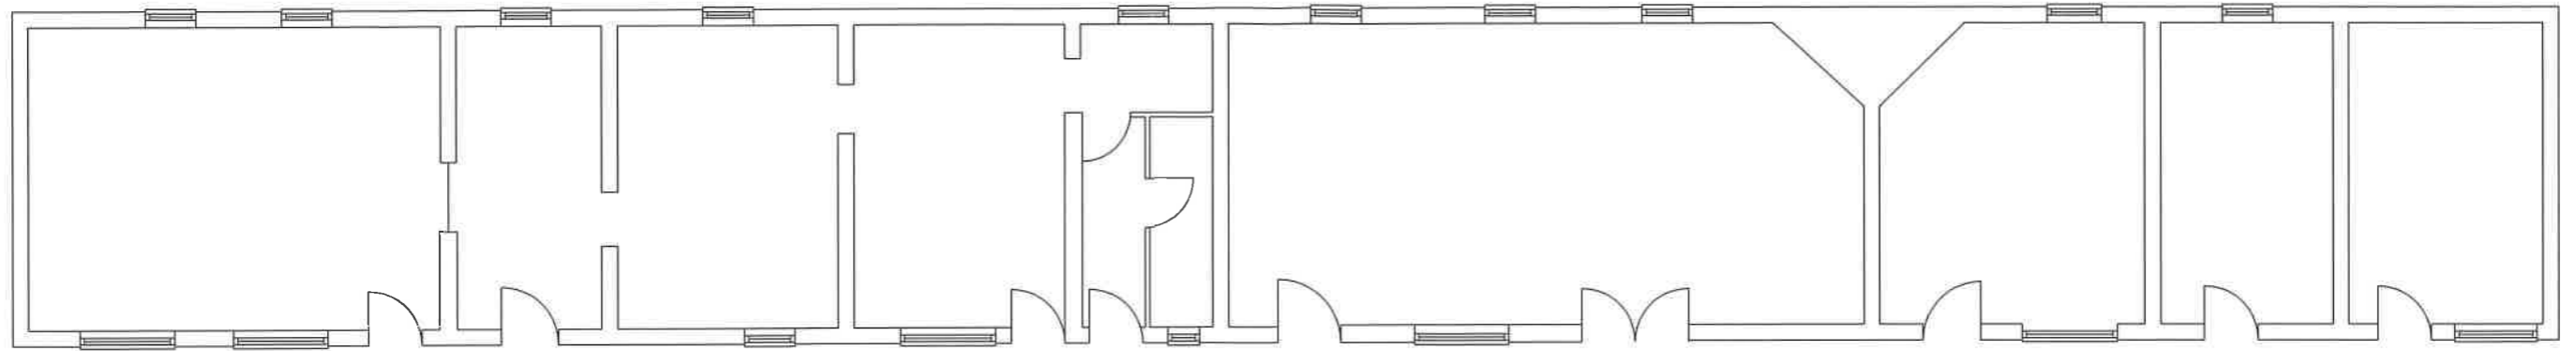

Existing layout

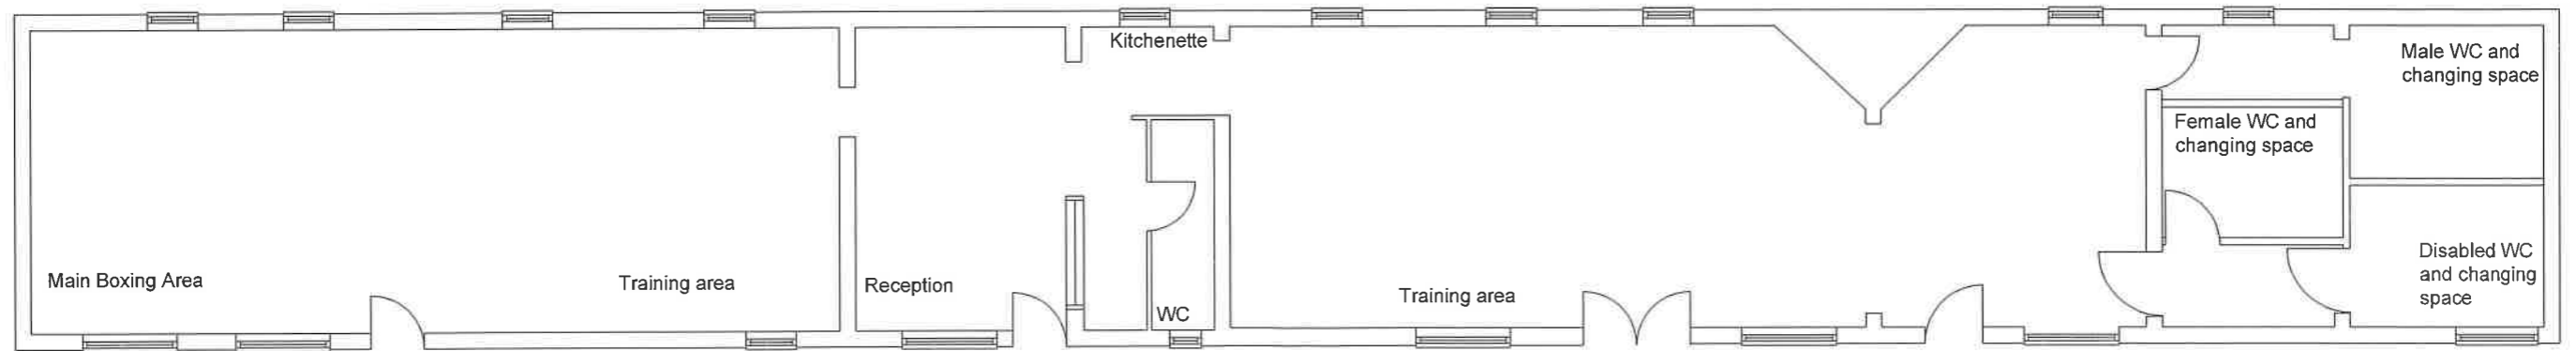

Proposed layout



rev	description	by	date	title	project	scale	drwg no:
				Layout as existing and proposed			236.02
				236 Wrythe Lane, Sutton		1:100@A3	rev:
XXX	original issue	bg	10.12.23				A

ELEMENT SURVEYORS
ben@elementsurveyors.uk