



Existing front elevation



Proposed front elevation

 = up and downlighter

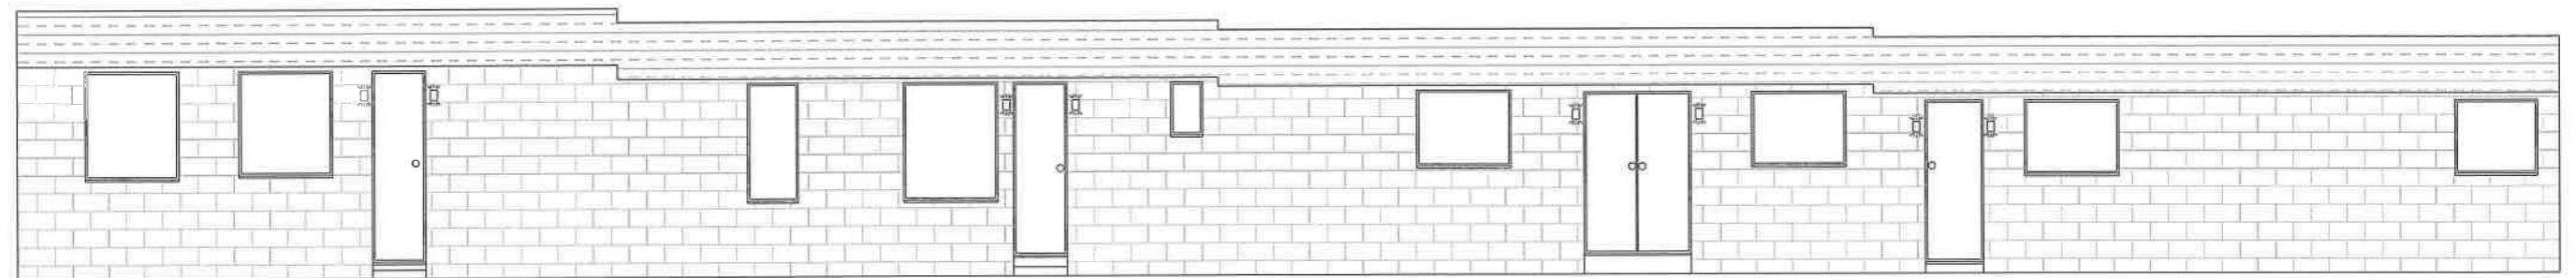

rev	description	by	date	title		scale		ELEMENT SURVEYORS		drwg no:
				Existing and proposed front elevation with lighting				ben@elementsurveyors.uk		236.03A
				project		1:100@A3				rev:
				236 Wrythe Lane, Sutton						A
XXX	original issue	bg	10.12.23							