


Existing
100x100mm
timber posts

Fence to comprise:
Existing 100x100x1600mm long larch posts in concrete foundations, at 1800mm centres.
2no. horizontal 100x38mm larch rails fixed to posts by galvanised nails.
100x25mm vertical larch slats at 120mm centres fixed to rails by galvanised nails.

NOTE
All larch timbers to be pressure impregnated with preservative.

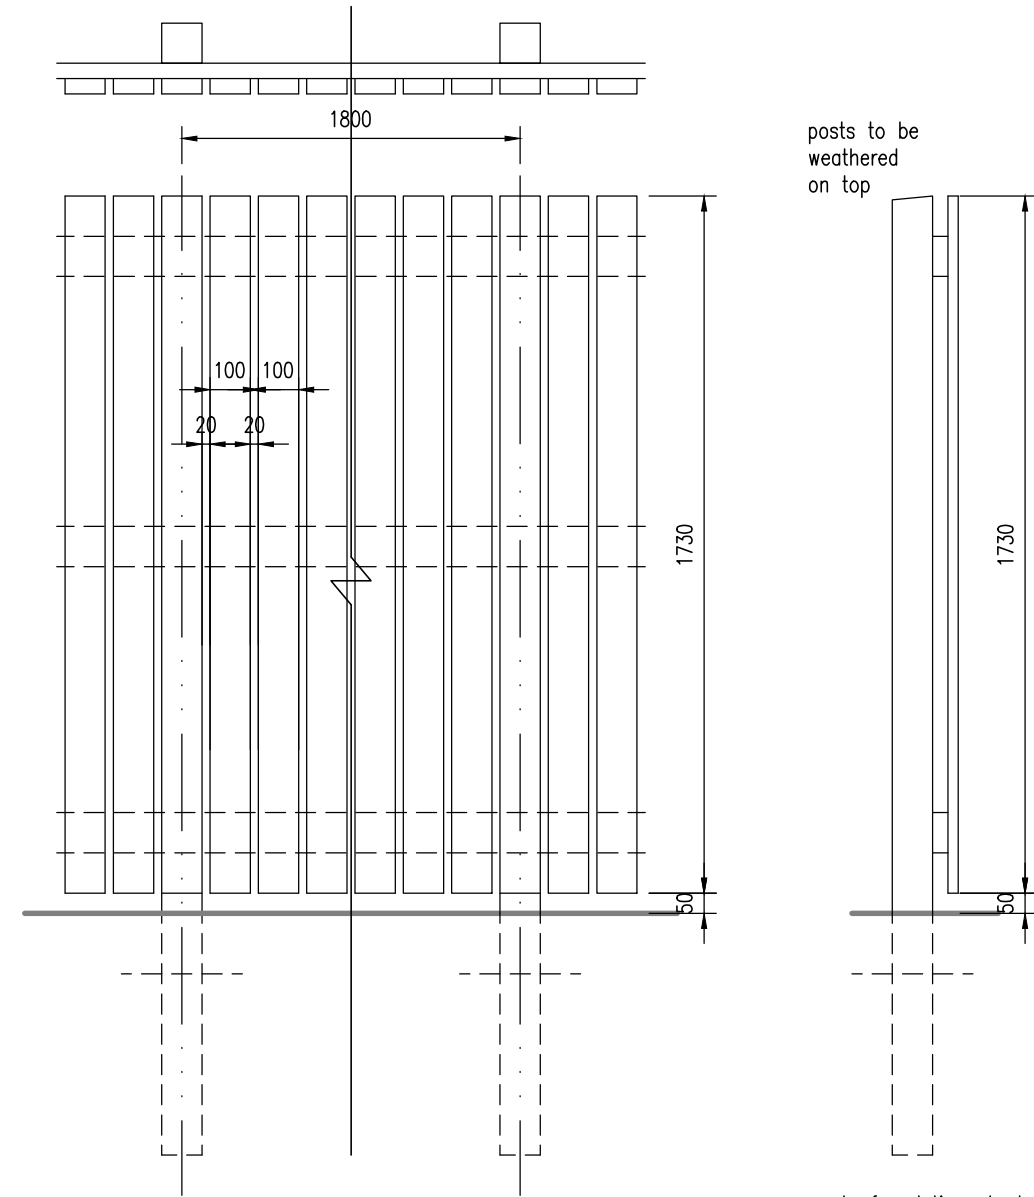

posts to be
weathered
on top

concrete foundations to be specified
according to soil conditions

Fence to comprise:
100x100x2400mm long larch posts in concrete foundations, at 1800mm centres.
3no. horizontal 100x38mm larch rails fixed to posts by galvanised nails.
100x25mm vertical larch slats at 120mm centres fixed to rails by galvanised nails.

NOTE
All larch timbers to be pressure impregnated with preservative.

Project: PLANNING PERMISSION FOR REPLACEMENT FENCE		Drawing Title: FENCING DETAIL - DRAWING 1	
Scale: 1:20	Date: 17/01/2024	MISS J. ESSON 6 CULTS DRIVE TOMINTOUL AB37 9HW	
Drawn: x			
Drawing Number: 310187-04	Revision: -		