




Standby Vent

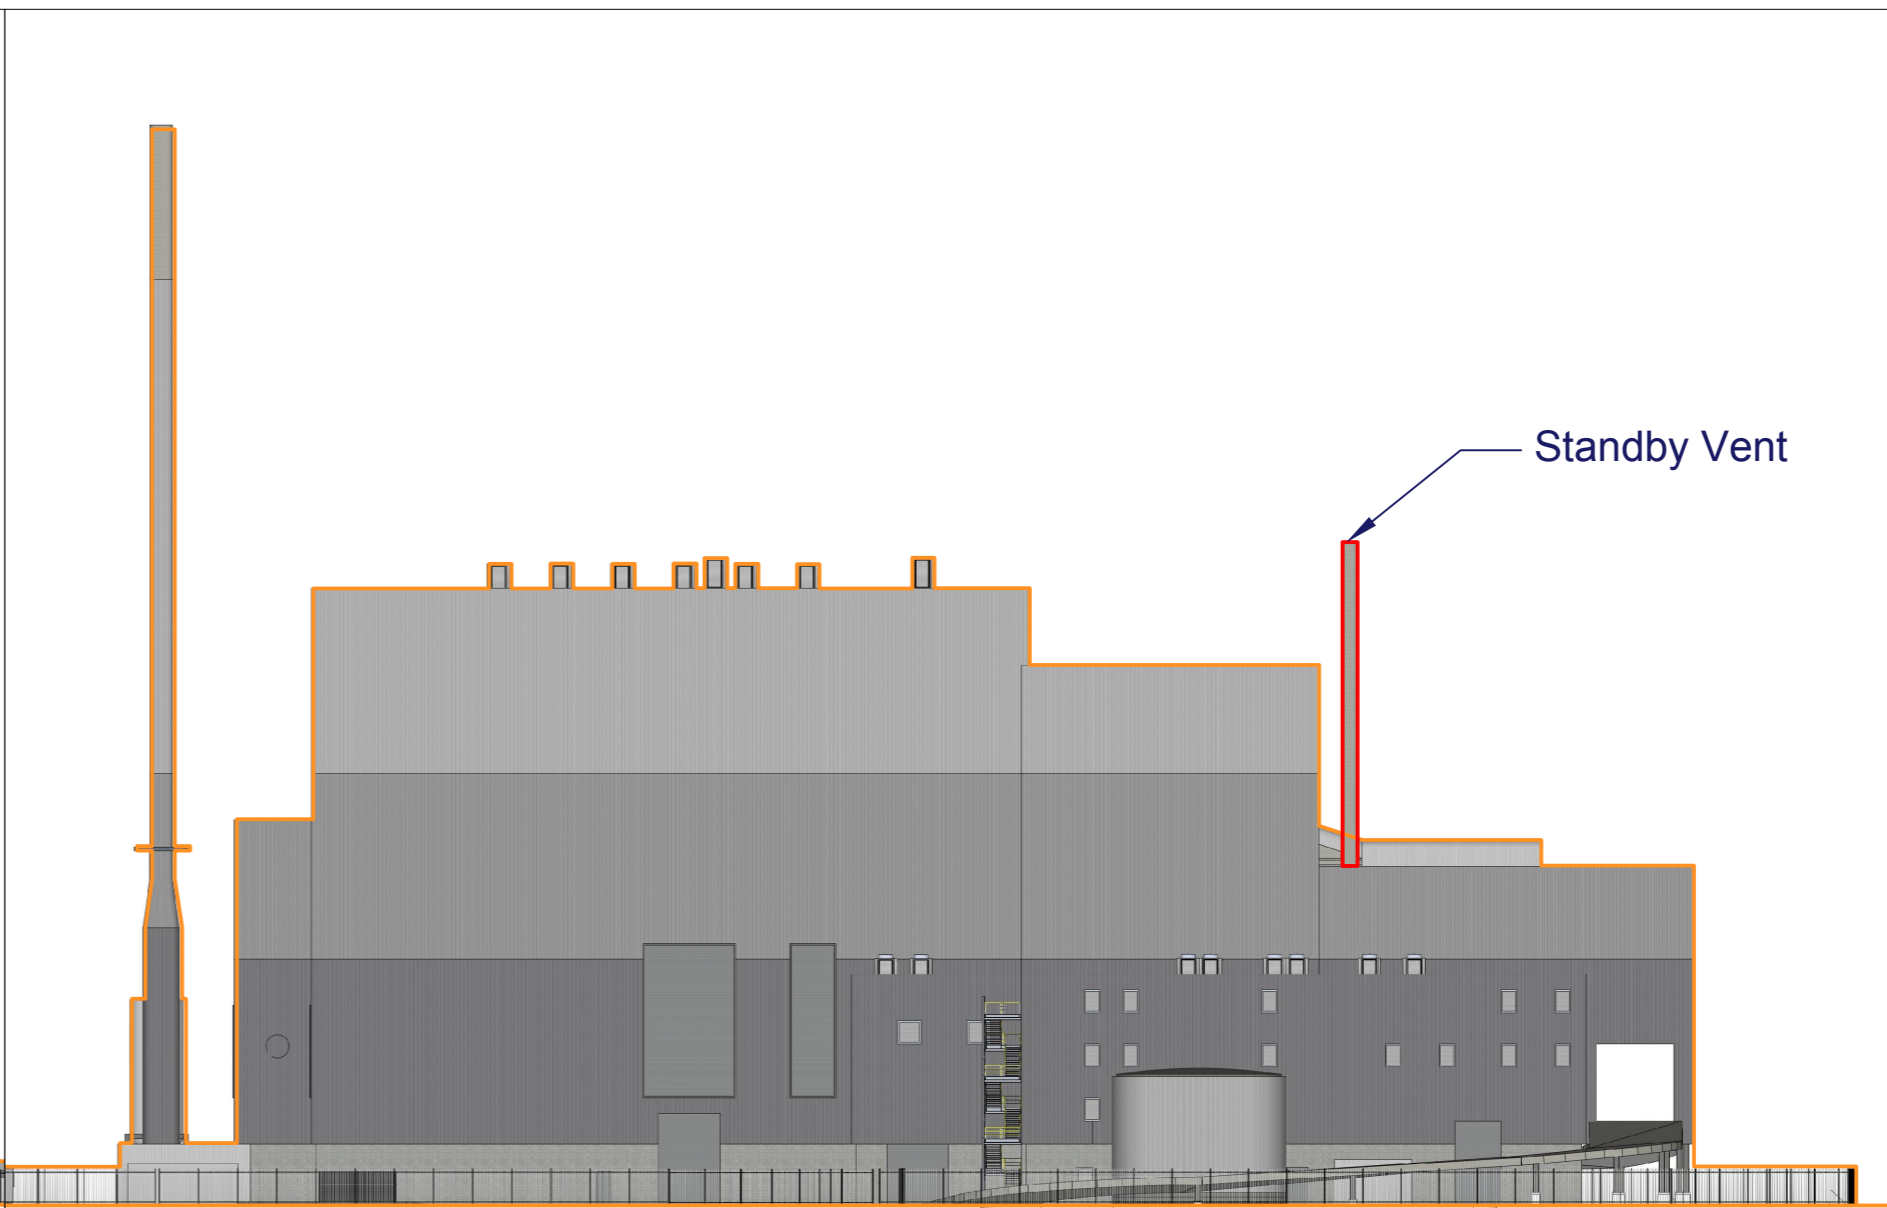

Standby Vent

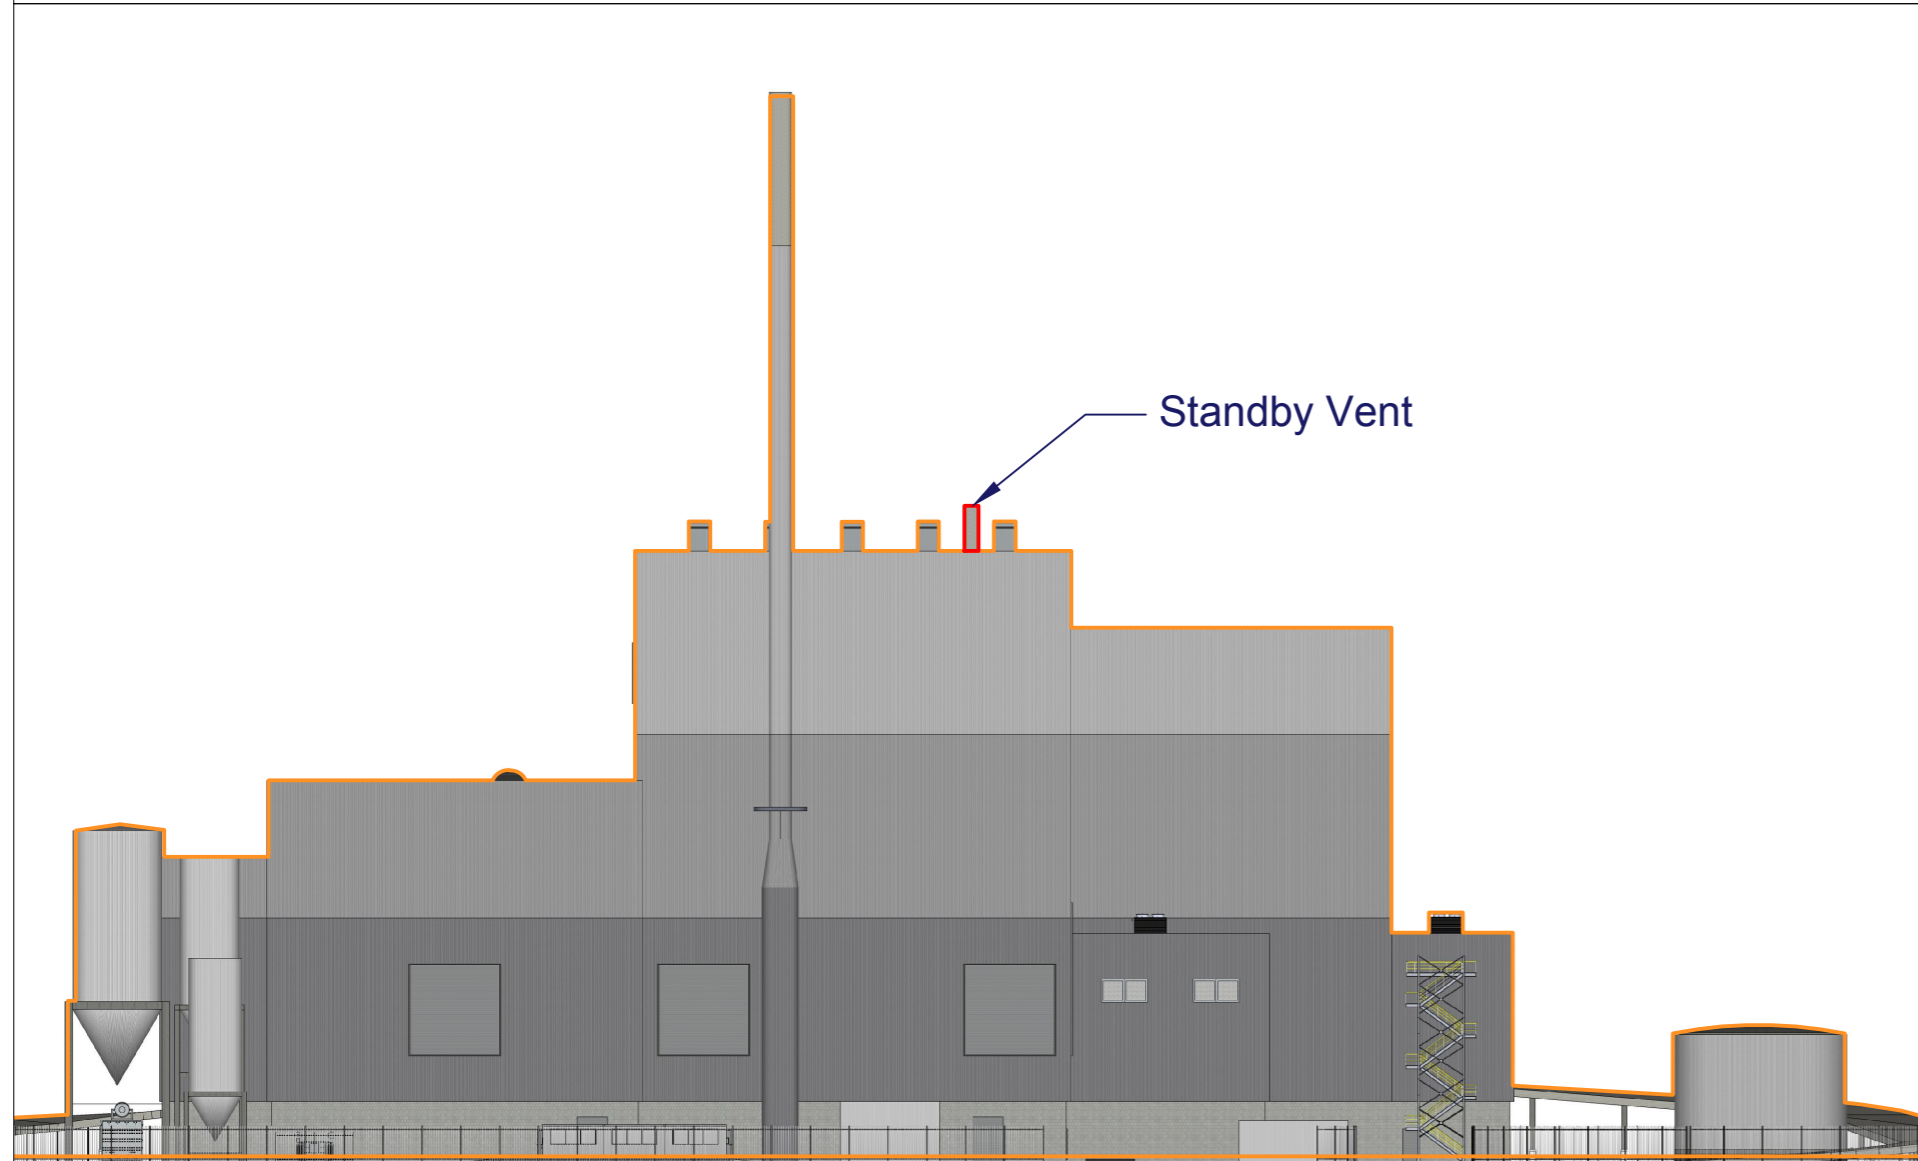



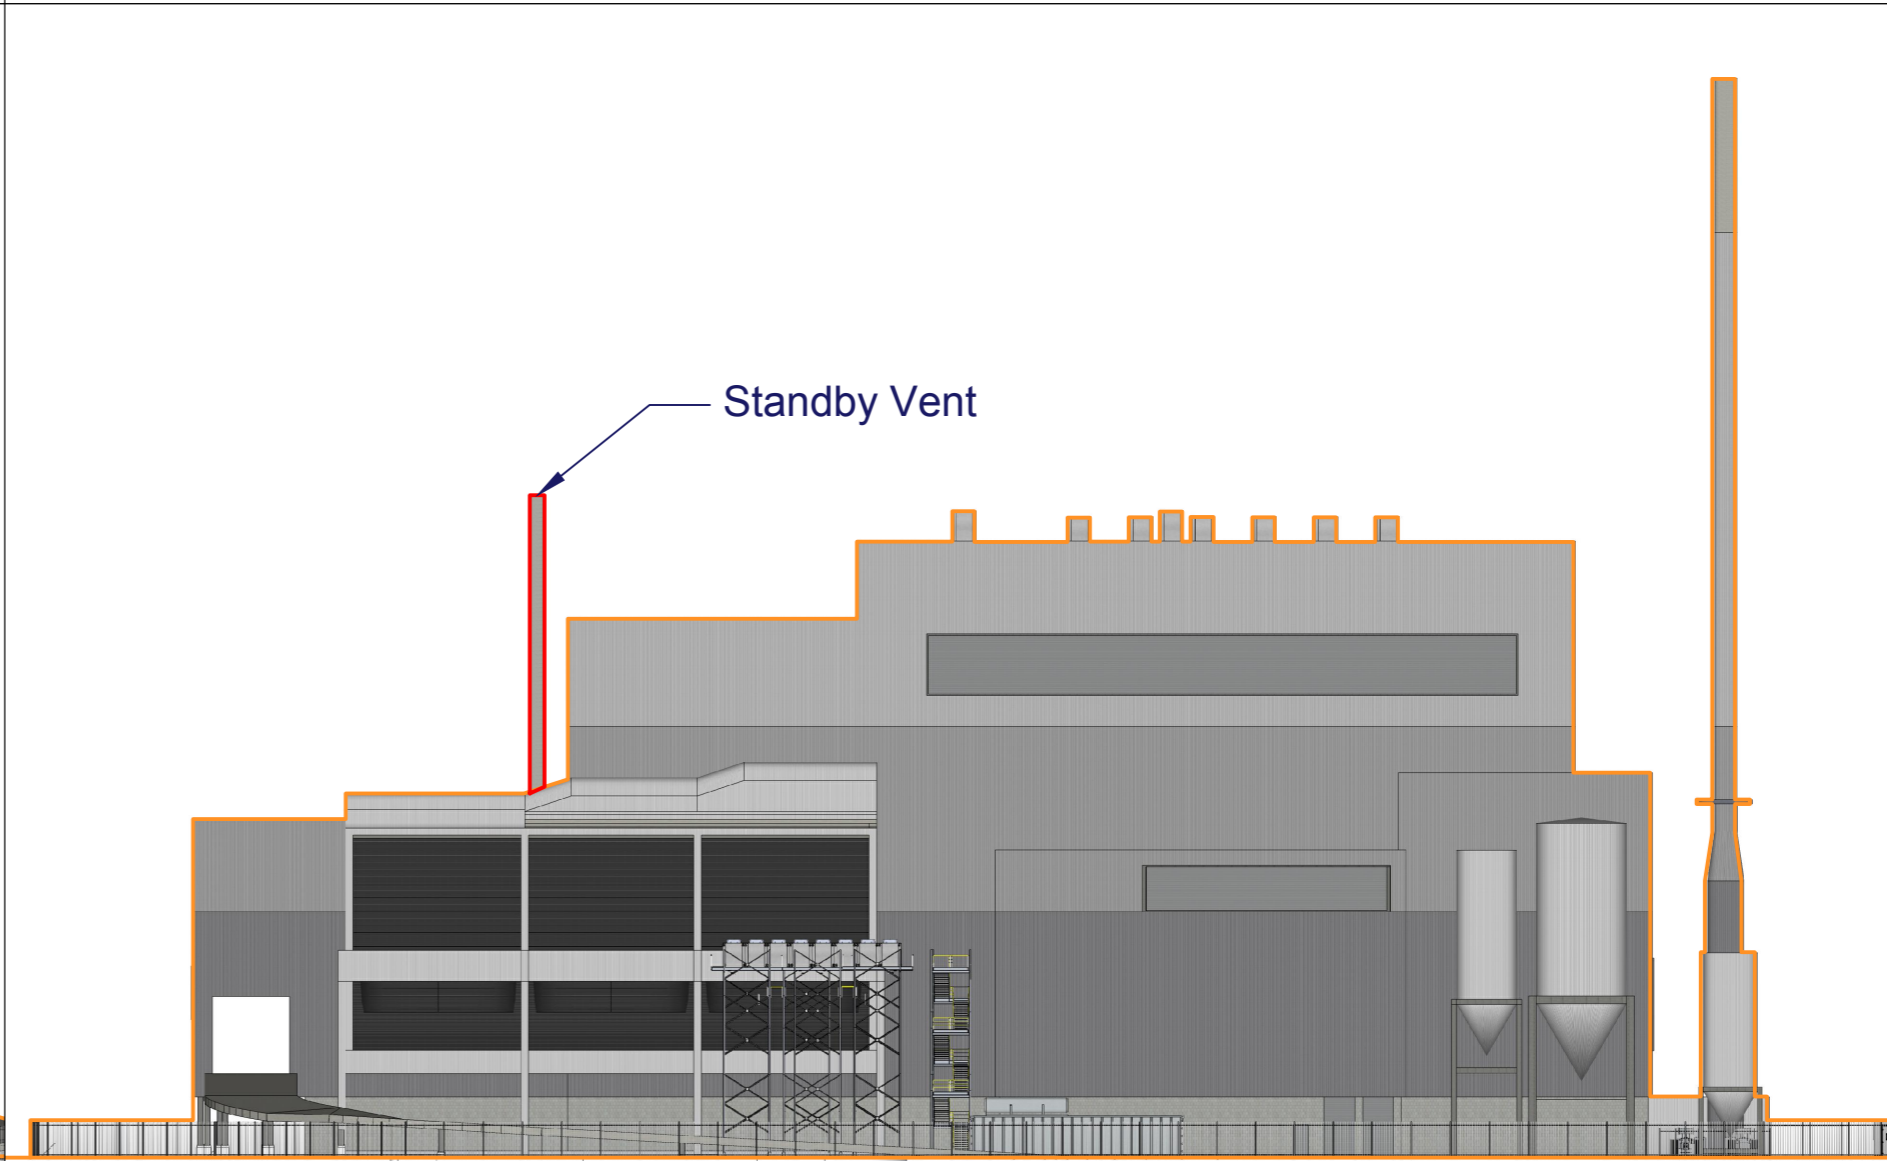Standby Vent



Standby Vent

**Key**

	Approved Outline
	Proposed Standby Vent

Rev	Notes	Date
1	Access, Finishes	2020

**FOR PLANNING APPLICATION USE ONLY**

DRAWINGS ARE EXCLUSIVELY FOR THE PURPOSES OF SUBMISSION IN SUPPORT OF A PLANNING APPLICATION. NOT TO BE USED FOR CONSTRUCTION, MEASUREMENTS OR DESIGN.

All dimensions must be verified on site. Figured dimensions override those scaled. Areas indicated on this drawing are for guidance only and should be checked on site.

The drawing is the property of Castellum Consulting, who reserve the Copyright. The drawing is issued on the condition that it is not copied, reproduced, retained or disclosed to any unauthorised person, either wholly or in part, without the express written consent of Castellum Consulting.

© 2024 Castellum Consulting. All rights reserved. O.S. Map Copying License Number 10008752



**Oldhall ERF**  
 Land at  
 Lowmac Alloys, Unit 22,  
 Oldhall West Industrial Estate,  
 Irvine,  
 KA11 5AR

E1-02-02-24-04 Elevations  
**04 January 2024**  
 1:500 at A2