



Proposed Site Plan (1:100)

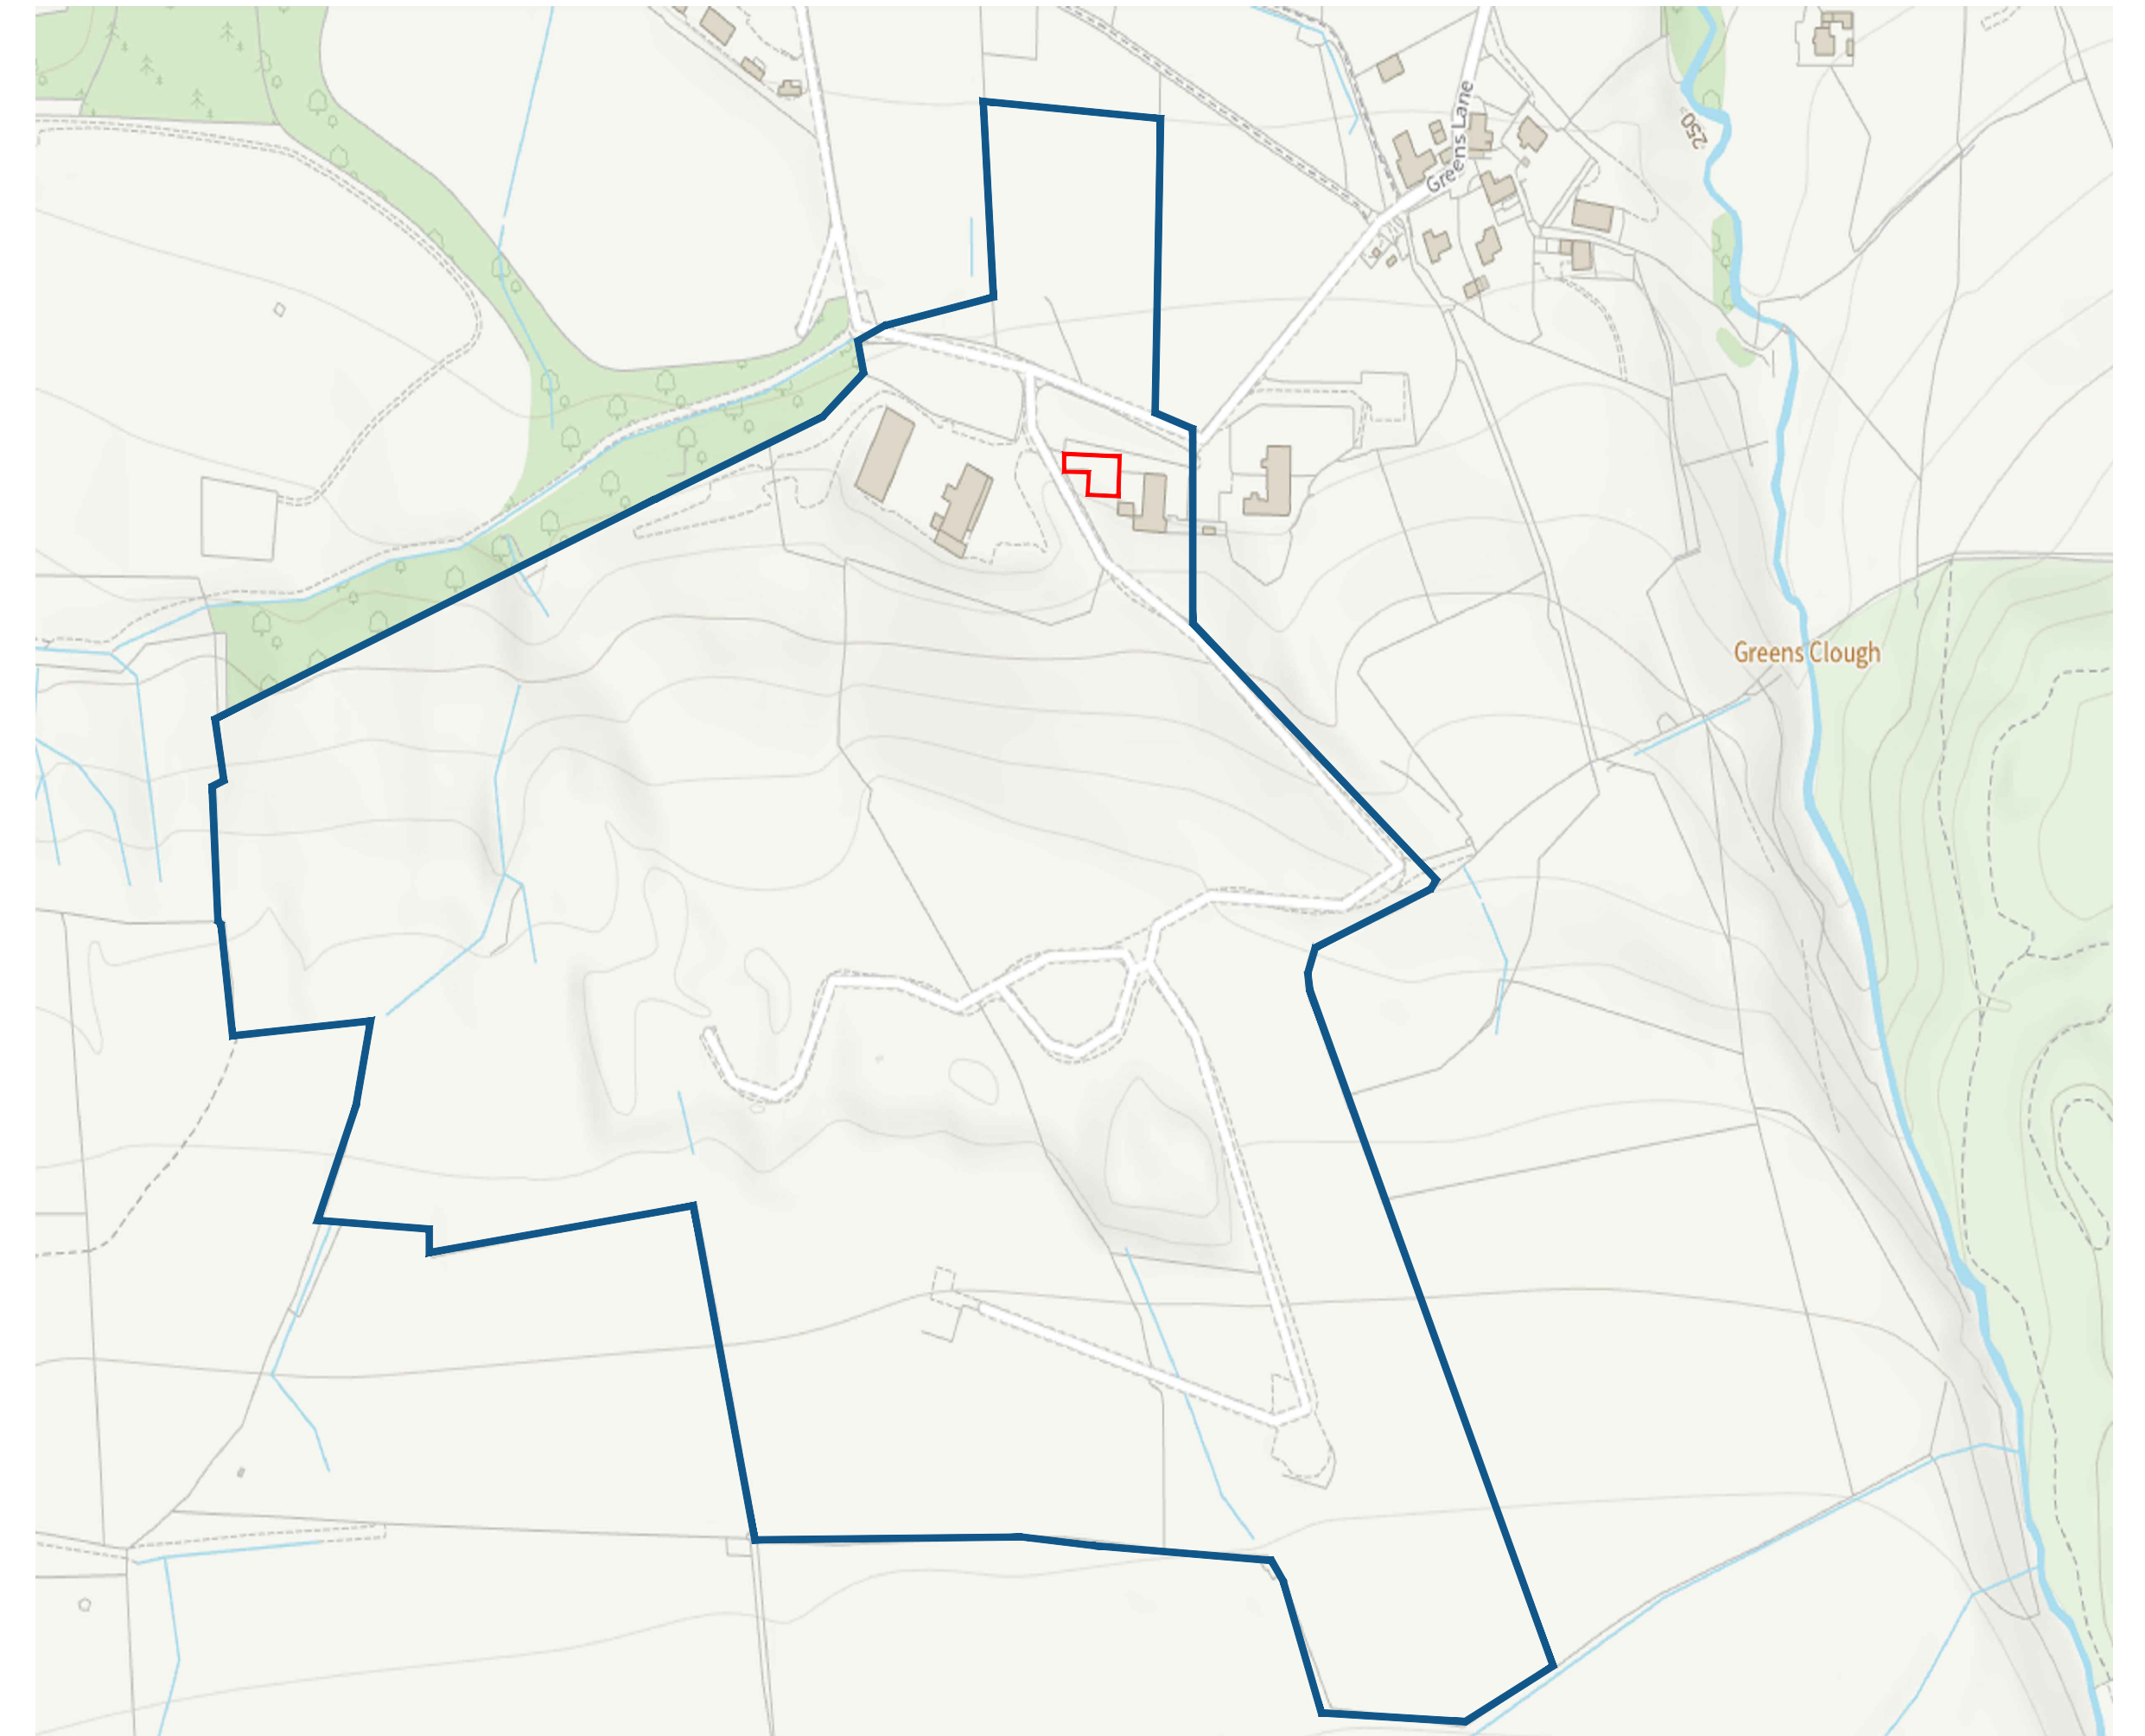

Site Plan indicated land owned by applicant (1:2500)

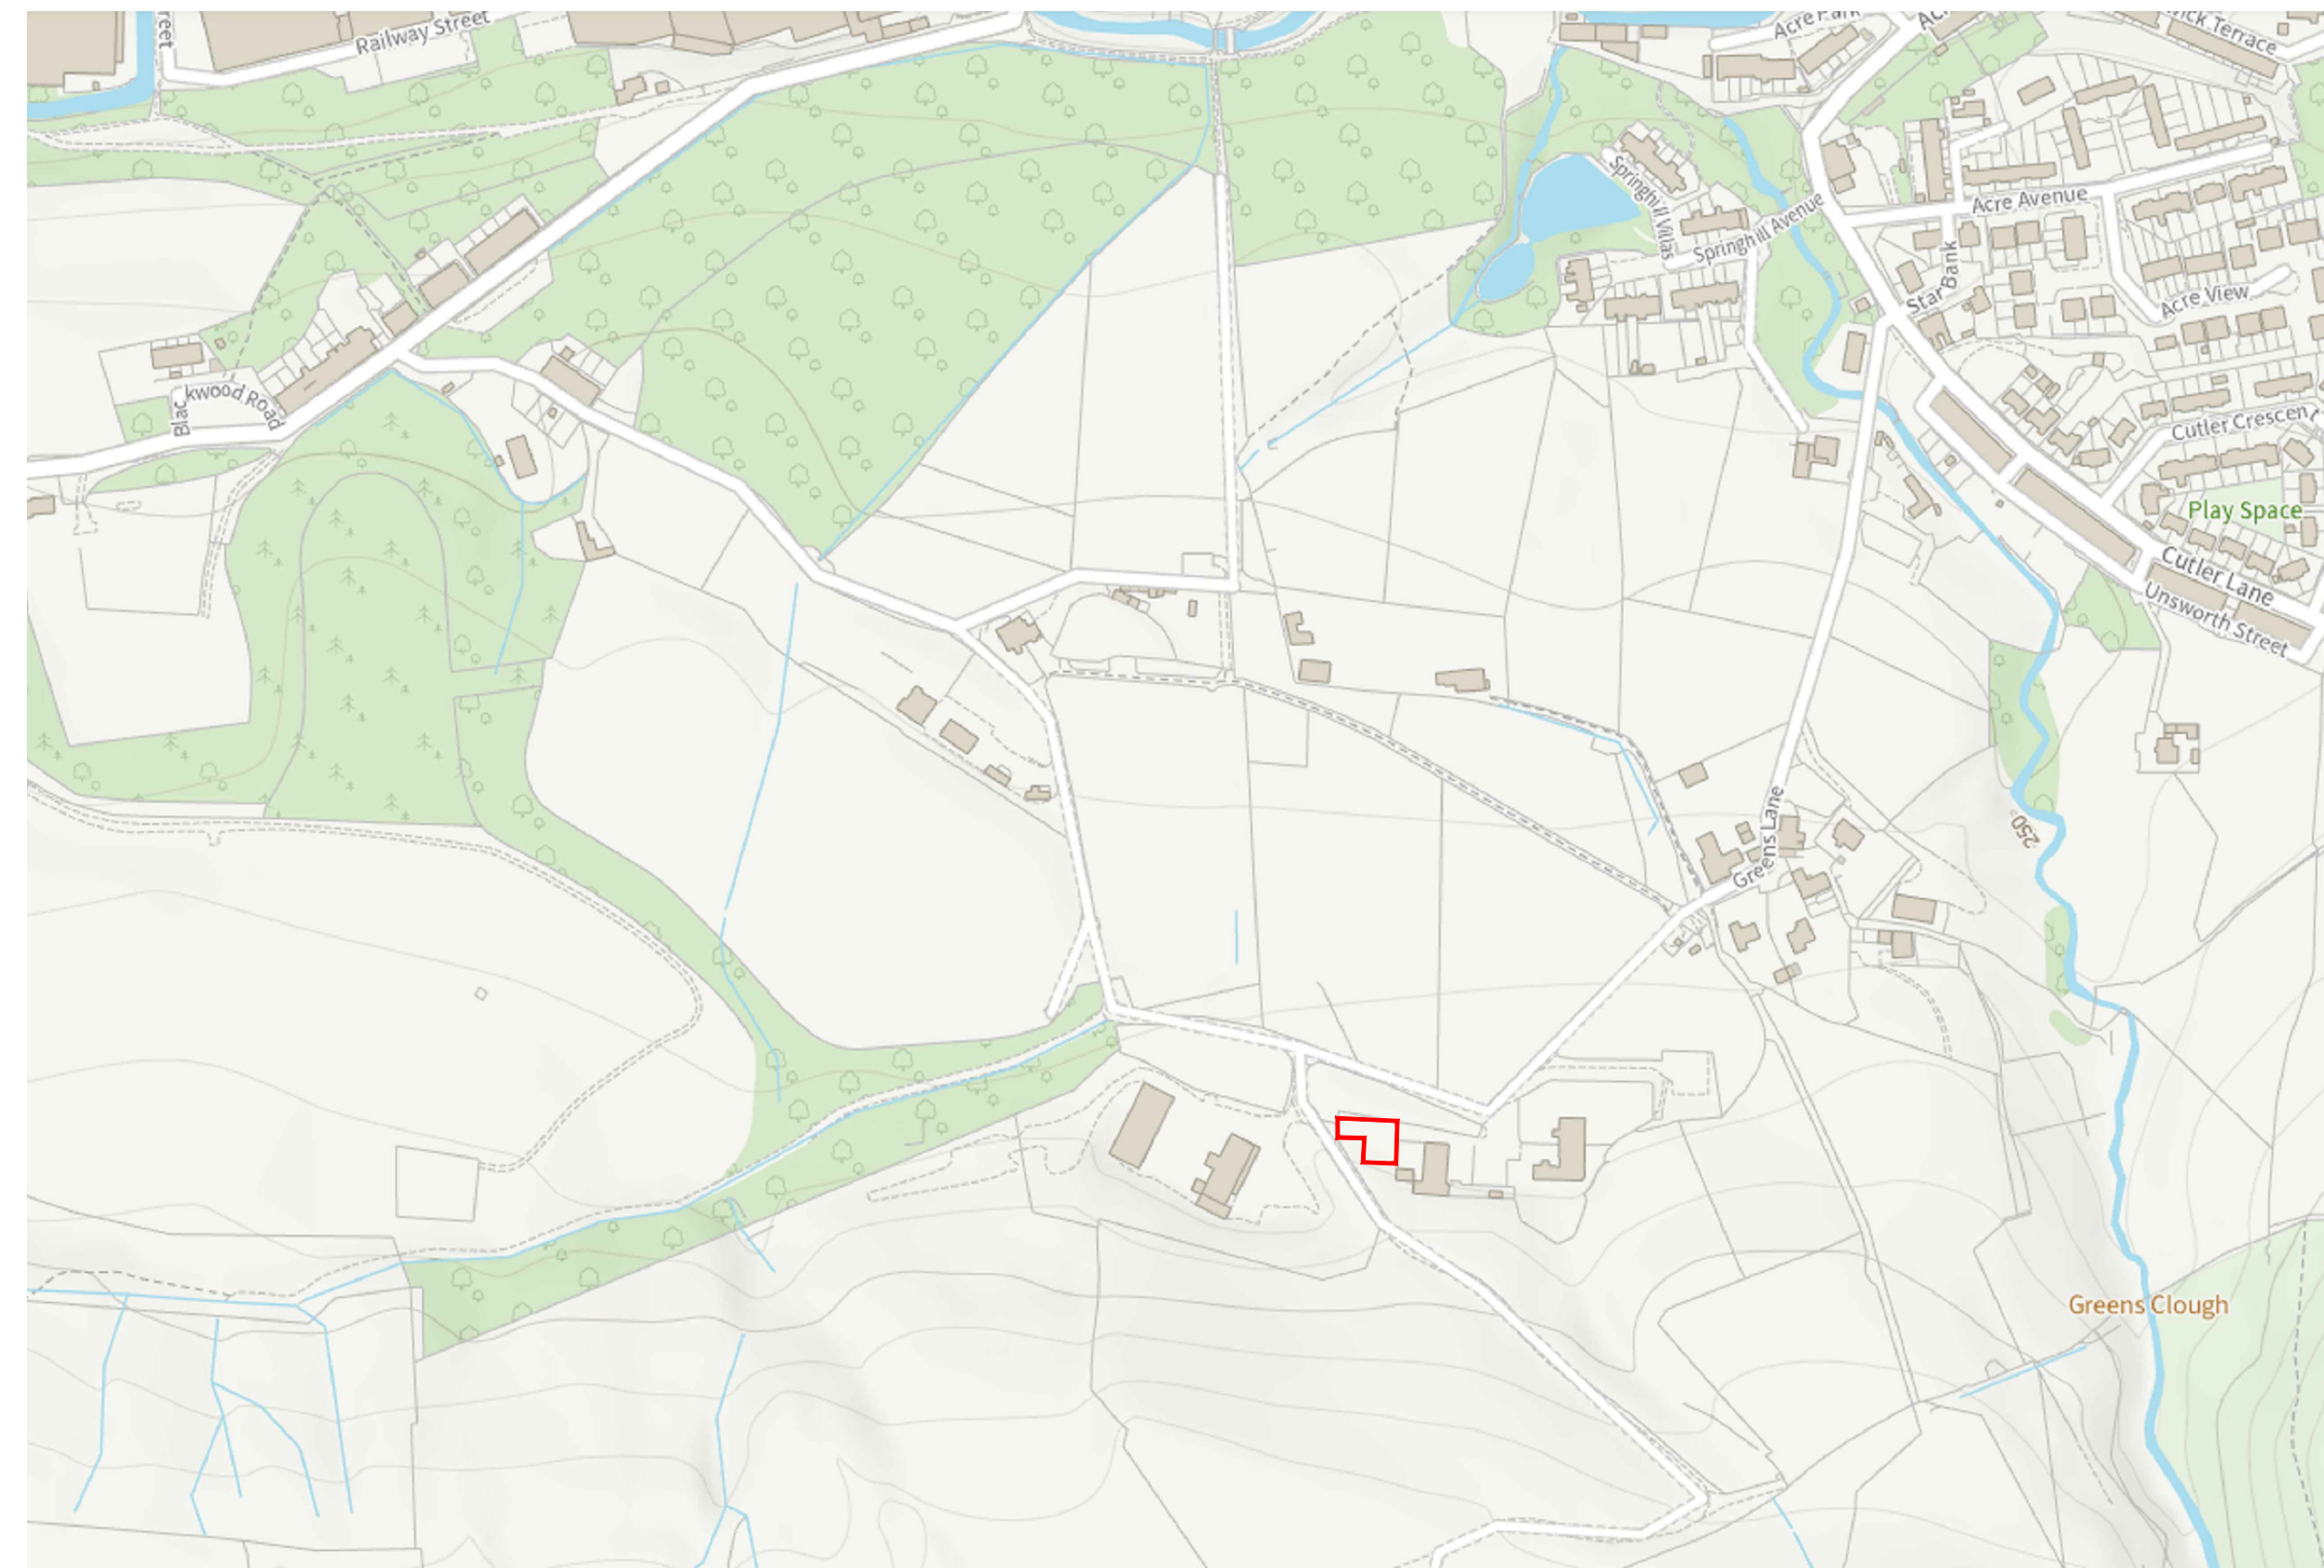

Site Plan indicating proposed site relative to Stacksteads (NTS)

Client			
Mr Andrew Lyth			
Project			
Conversion of Garage to 3 bed dwelling Sheephouse Fold, Greens Lane OL13 0JS			
Job No.	Area	File Ref	
2023/63			
Title			
Site Plans			
2023/63-02			rev.
			A
Date	Drn.	Scale	Checked
27.09.23	B. Edmondson	AS Noted	

eds
edmondson
design services

20 Fernhill Drive
Stacksteads, Bacup
Lancashire
OL13 8JS
tel 01706 870944
mob: 07528809176
e:info@eds20.co.uk