



SCANNED  
P+D COPY

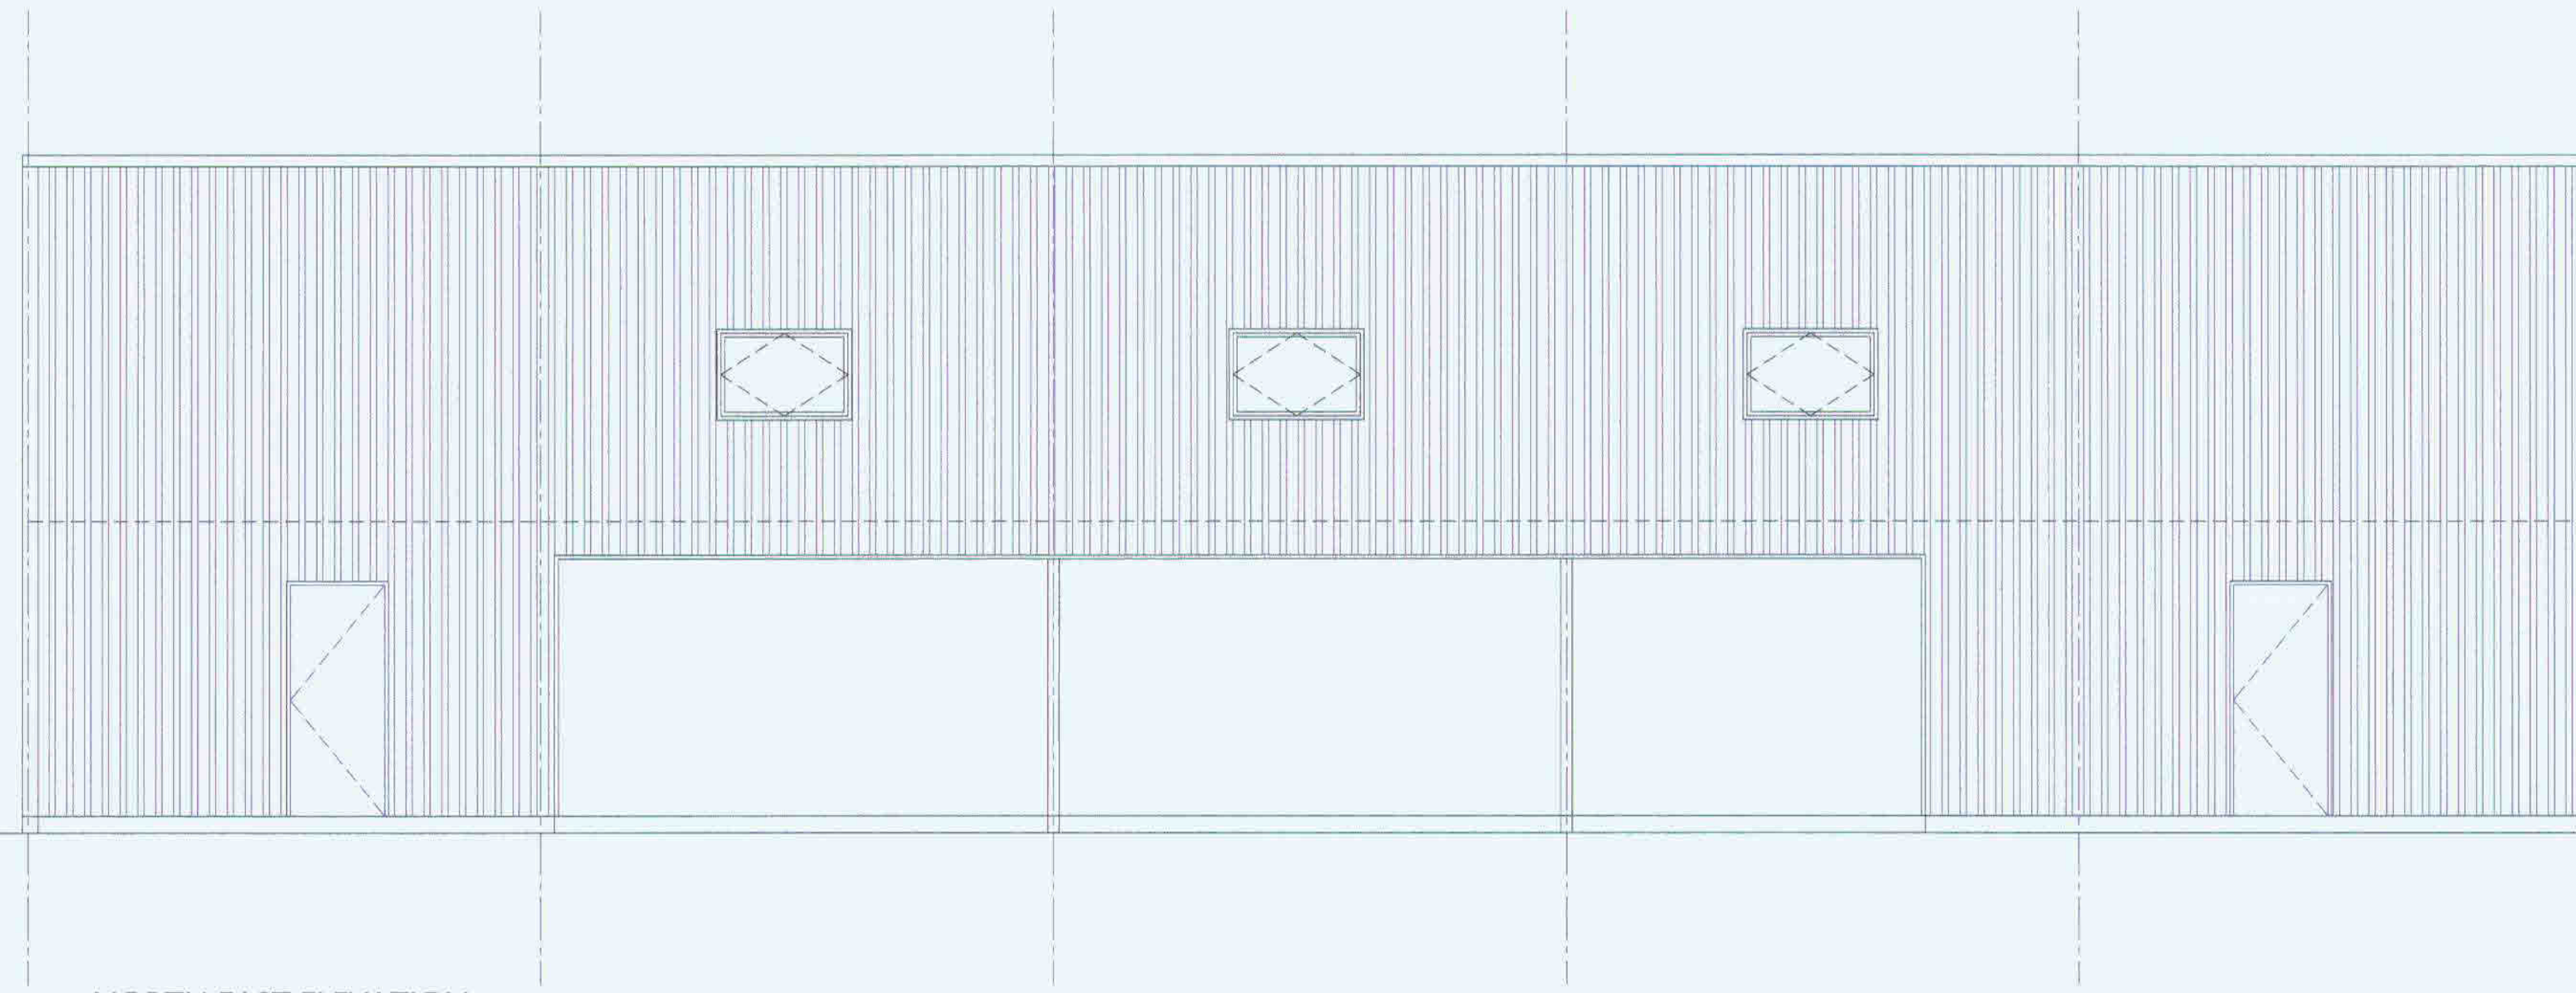

NORTH EAST ELEVATION

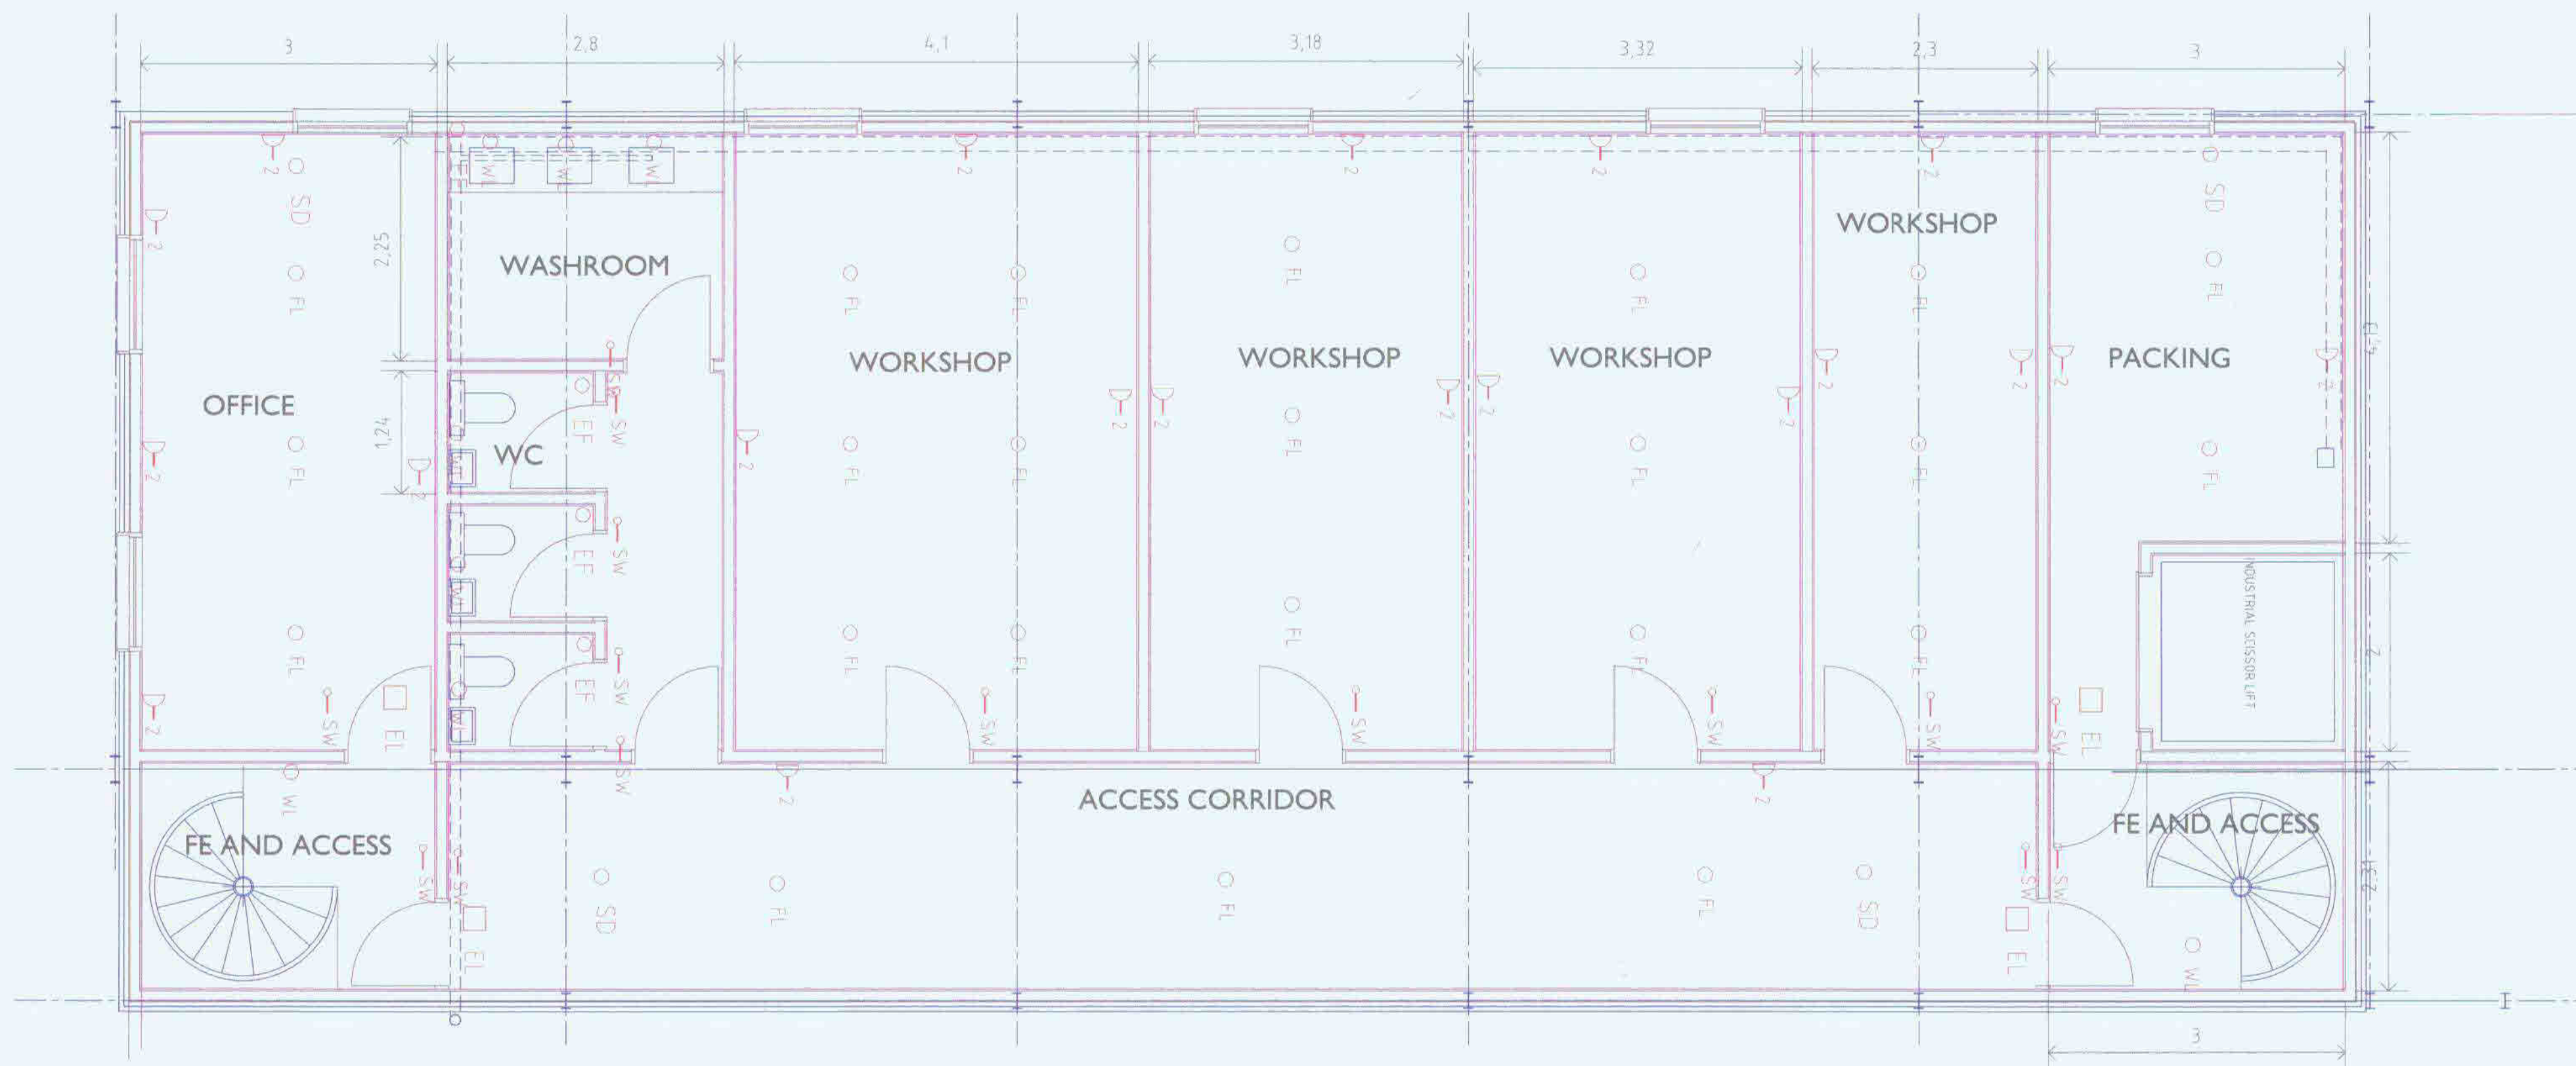

FIRST FLOOR PLAN

I CERTIFY THAT THIS IS ONE OF THE DRAWINGS REFERRED TO  
IN THE APPLICATION BY BORDER BARRALS LTD  
DATED  
SIGNED

R G L I C E N C E  
A R C H I T E C T  
HILLEND EDNAM KELSO TD5 7QE  
TEL / FAX 01573 225070  
MOBILE 07855 826992  
E MAIL RAYARCH@AOL.COM