


NORTH WEST ELEVATION


150 X 100 BOX SECTION GUTTER
 PREFORMED STEEL EDGE TRIMS
 DOUBLE GLAZED TIMBER FRAMED WINDOWS
 FULLY REVERSIBLE
 SINGLE SKIN PROFILED STEEL WALL CLADDING
 TO FIRST FLOOR LEVEL

EXISTING BLOCKWORK MADE GOOD TO GROUND FLOOR
 POWERED ROLLER SHUTTER WITH EMERGENCY PASS DOOR

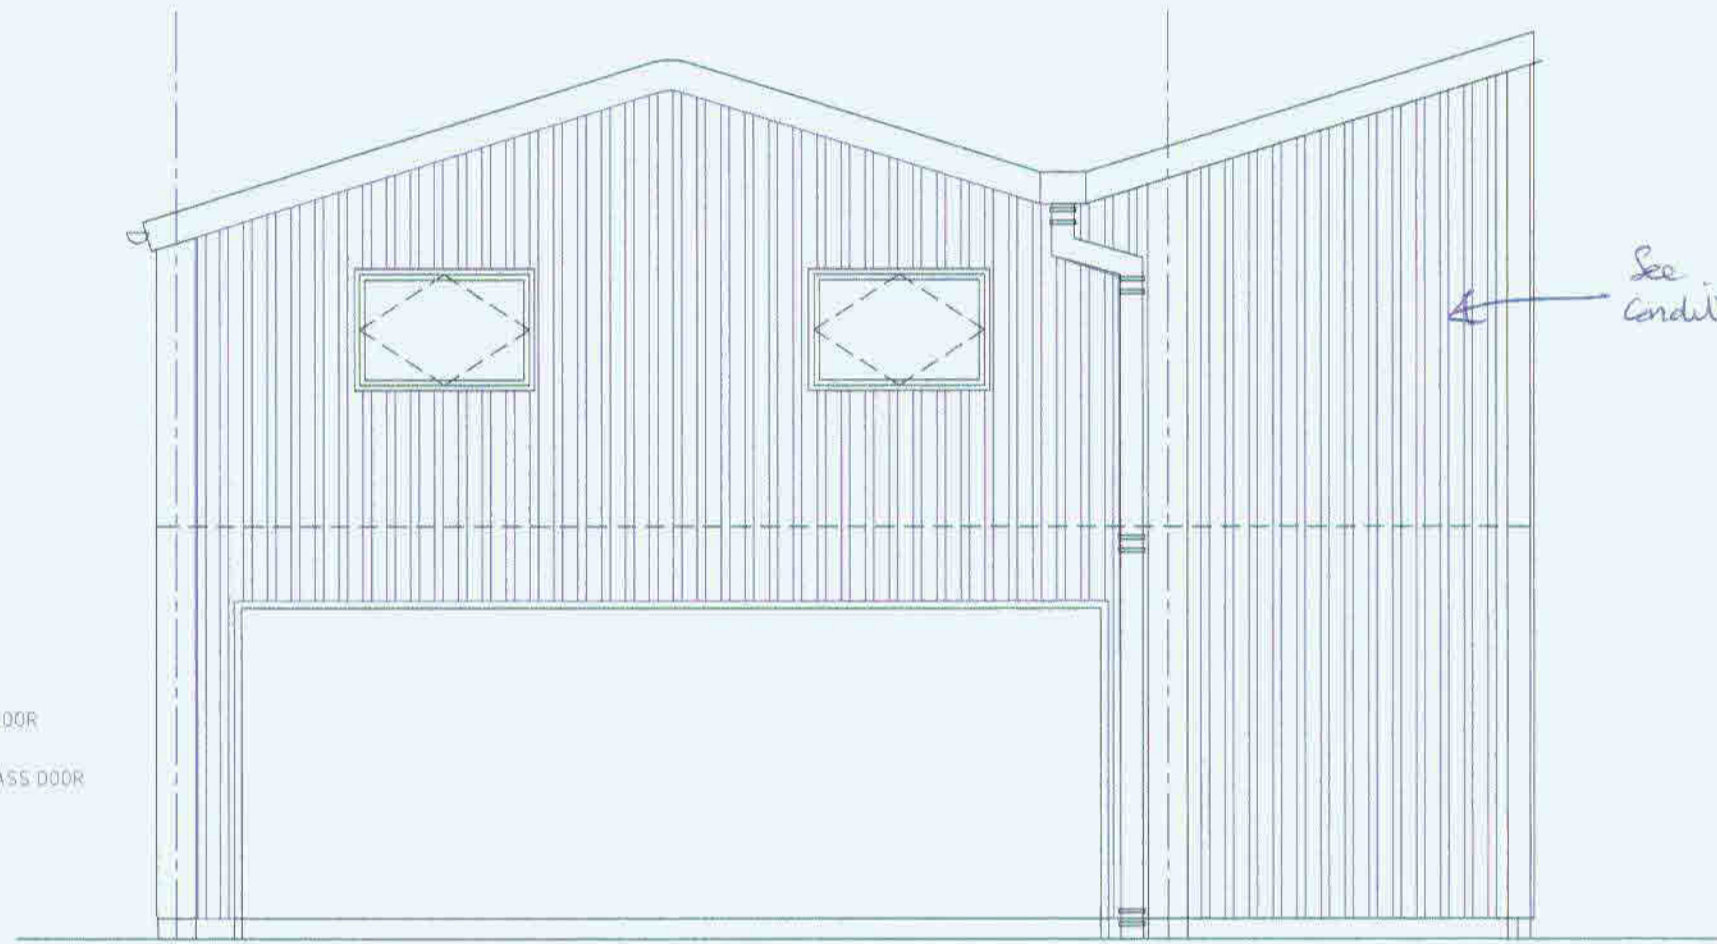

SOUTH EAST ELEVATION

SCALE 1-50
 DATE 12 12 2005

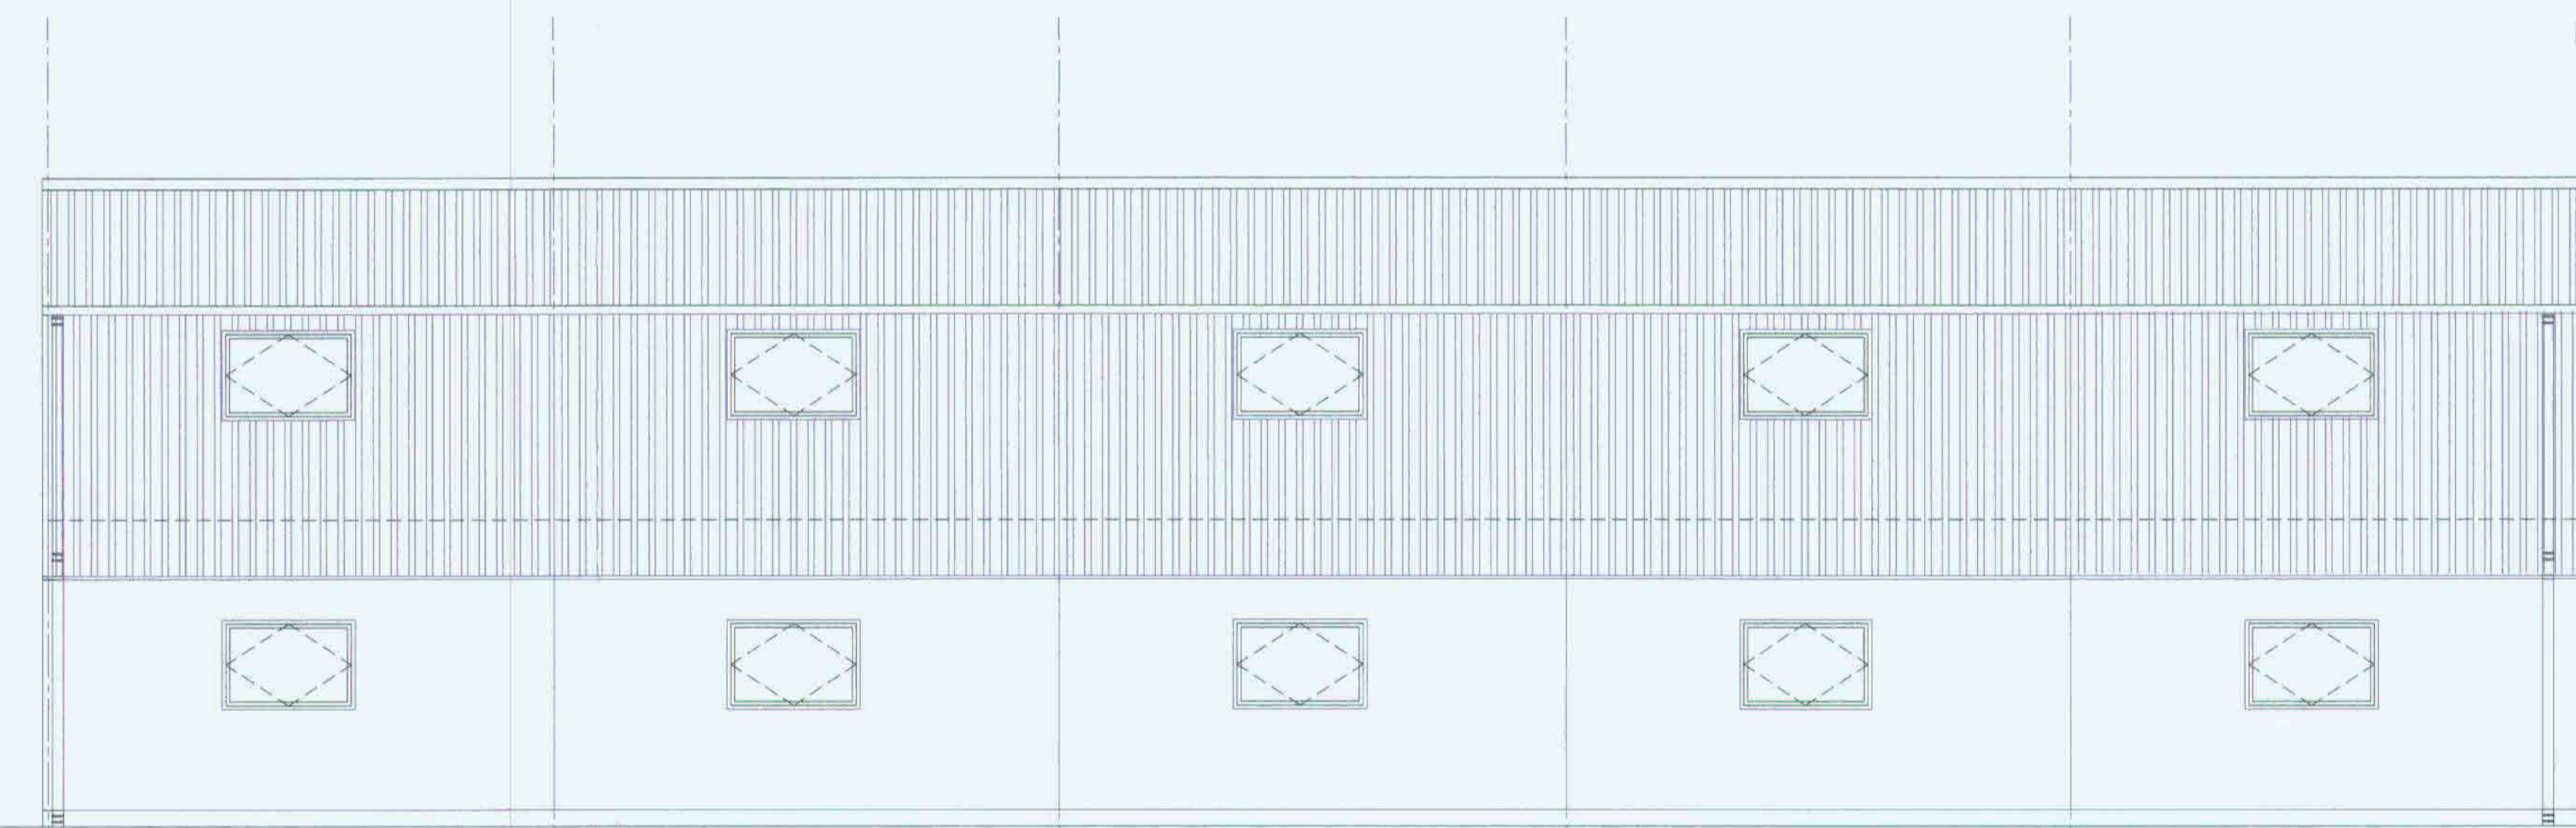

SOUTH WEST ELEVATION

DOUBLE SKINNED INSULATED PROFILED STEEL SHEETING TO ROOF

150 X 100 BOX SECTION GUTTER
 PREFORMED STEEL EDGE TRIMS

DOUBLE GLAZED TIMBER FRAMED WINDOWS
 FULLY REVERSIBLE
 SINGLE SKIN PROFILED STEEL WALL CLADDING
 TO FIRST FLOOR LEVEL

EXISTING BLOCKWORK MADE GOOD TO GROUND FLOOR

I CERTIFY THAT THIS IS ONE OF THE DRAWINGS REFERRED TO
 IN THE APPLICATION BY BORDER BARRALLS LTD
 DATED
 SIGNED

R G L I C E N C E
 A R C H I T E C T
 HILLEND EDNAM KELSO TD5 7QE
 TEL / FAX 01573 225070
 MOBILE 07855 826992
 E MAIL RYARCH@AOL.COM