


**Note:** Existing boundary planting to Cowden Pound Road overgrown and gappy.

Tree and scrub boundary to garden bank

**Roughnits - Section A - A (existing)**  
Scale 1:100@A3

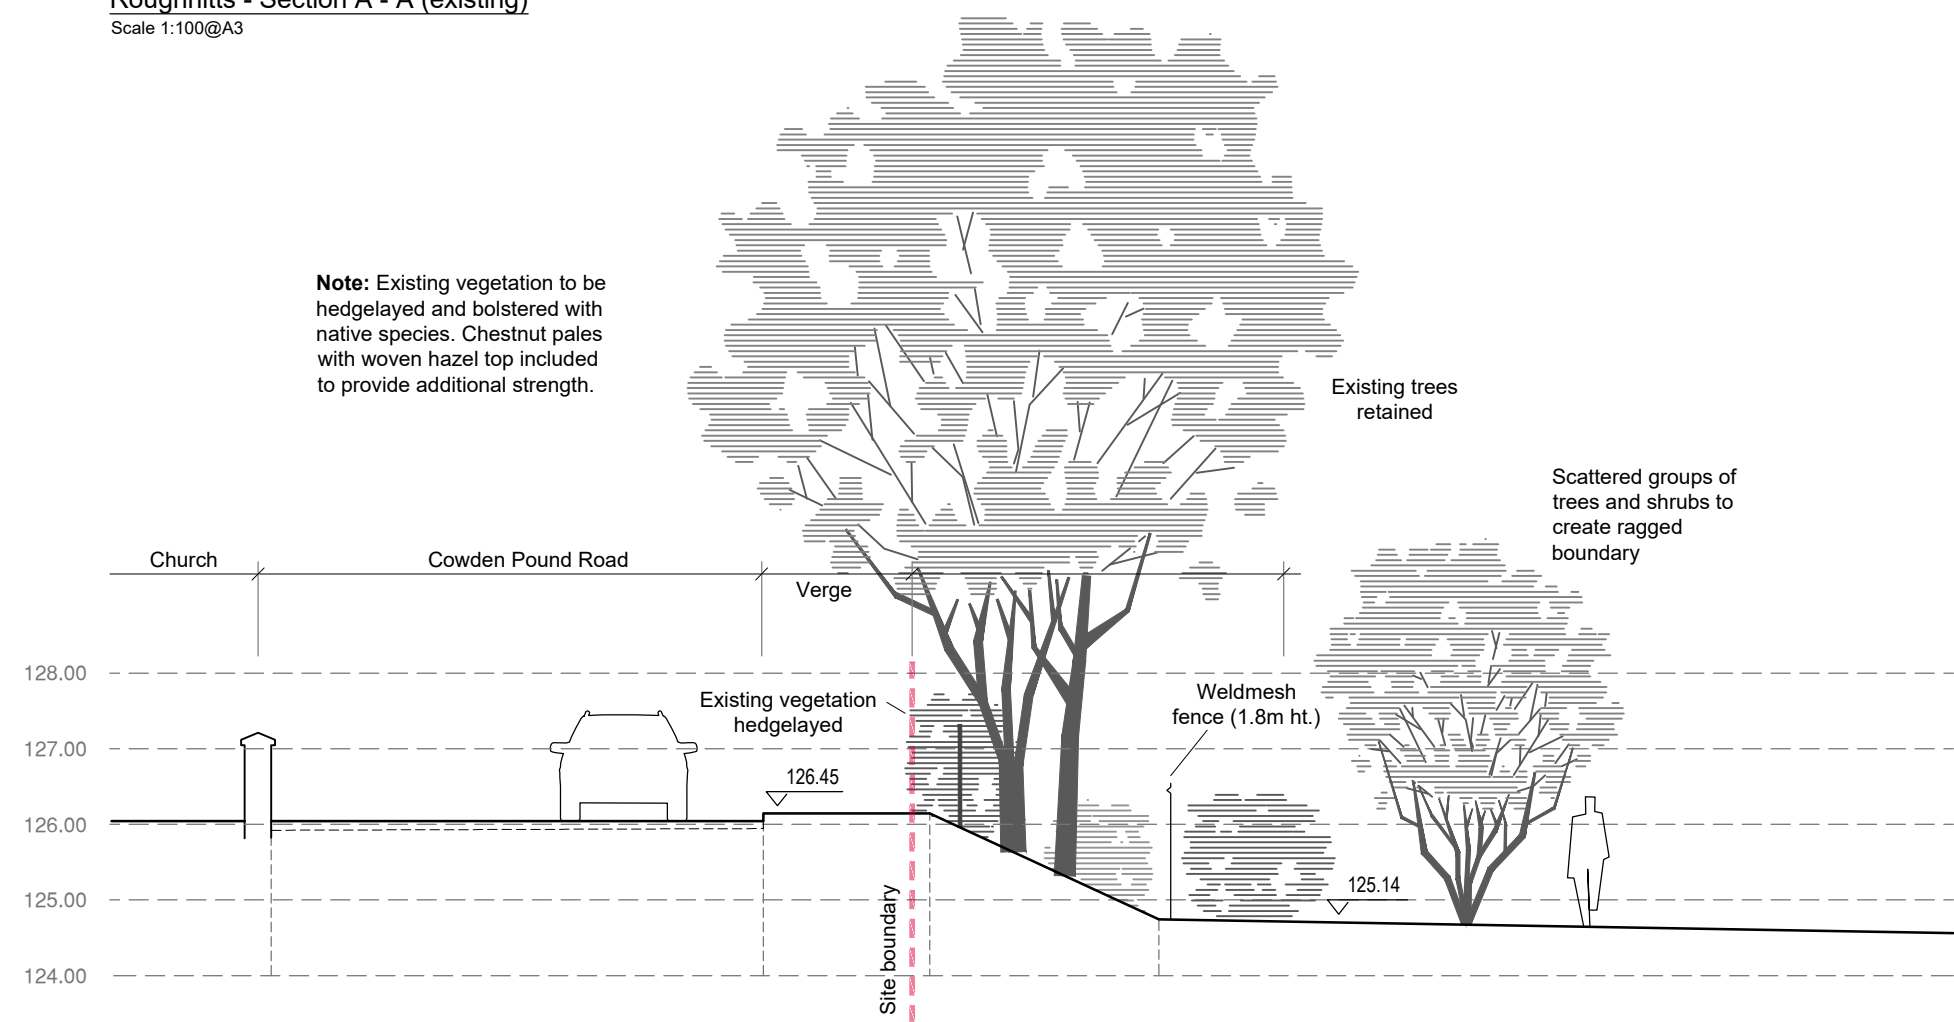

**Note:** Existing vegetation to be hedgelayed and bolstered with native species. Chestnut pales with woven hazel top included to provide additional strength.

Existing trees retained

Scattered groups of trees and shrubs to create ragged boundary

**Roughnits - Section A - A (proposed)**  
Scale 1:100@A3


**Scheffel Landscape Architecture**  
 M: +44 (0) 7810 246317  
 sionthaysen@yahoo.co.uk

Rev	Date	By	Description	Ckd
Drawing Revision				
Drawing Status				
Planning				N ④
Project: Roughnits				
Drawing Title: Sections A - A (northern boundary)				
Client: G Wimble & C Palmer				
Scale: 1:100@A3			Job No.: 23-11	
Date: 29.09.2023			Drawing No.: 23-11-121	