

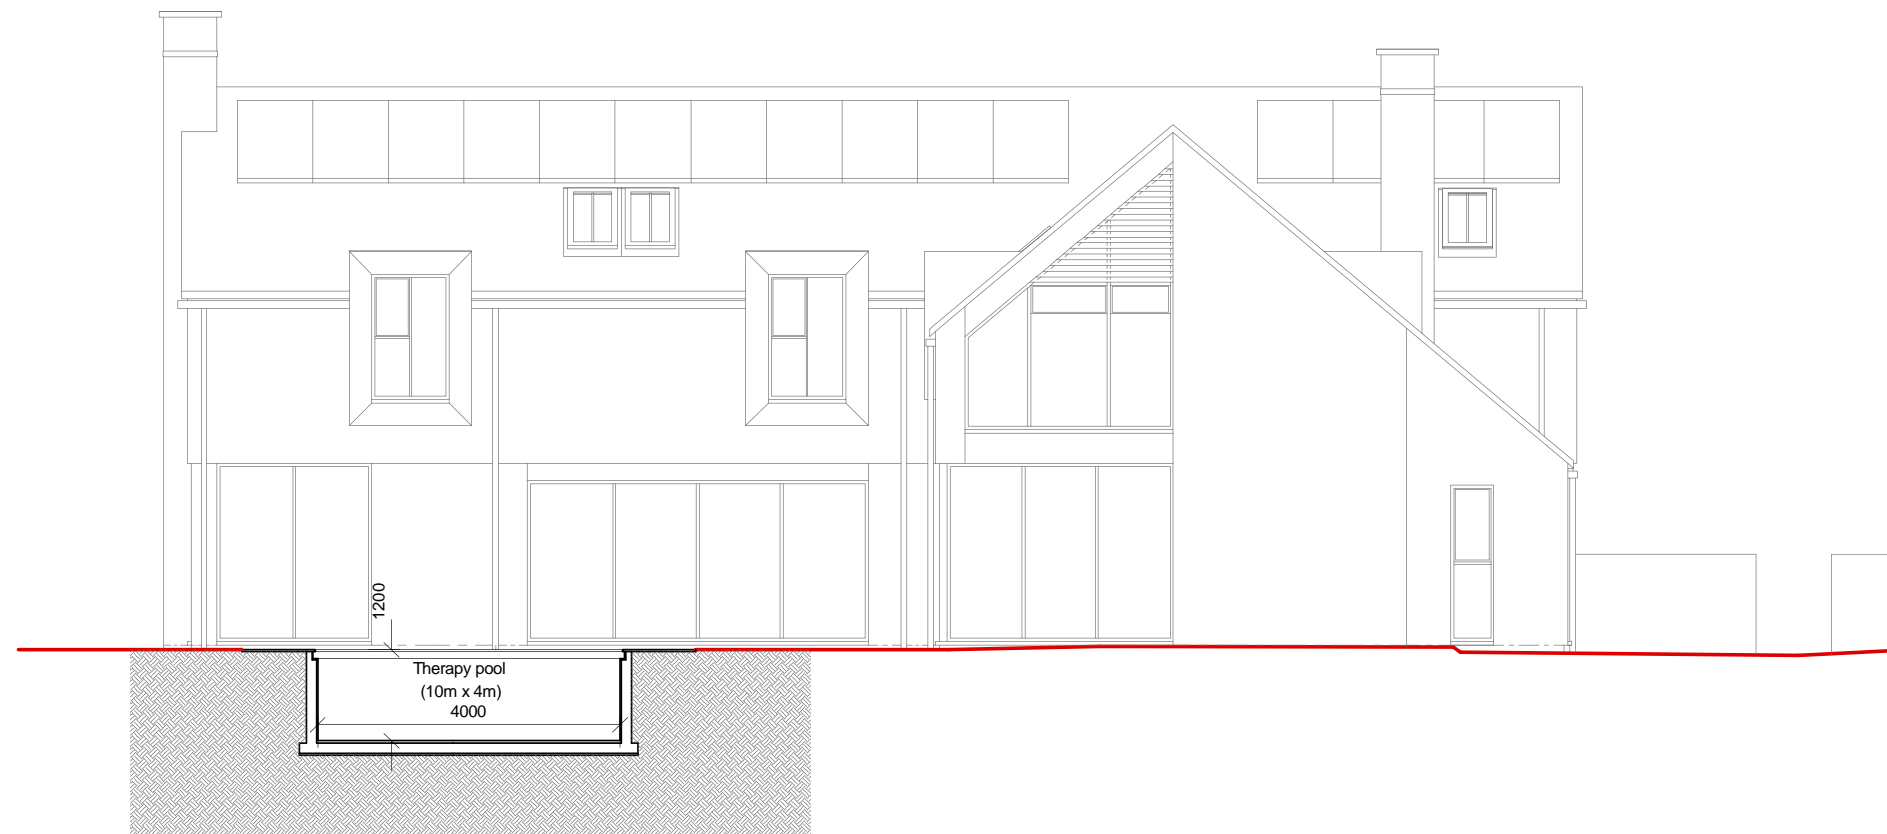


Therapy Pool Section A-A

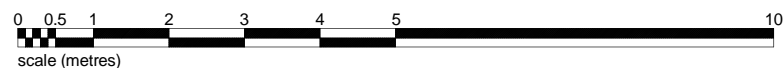

Therapy Pool Section B-B

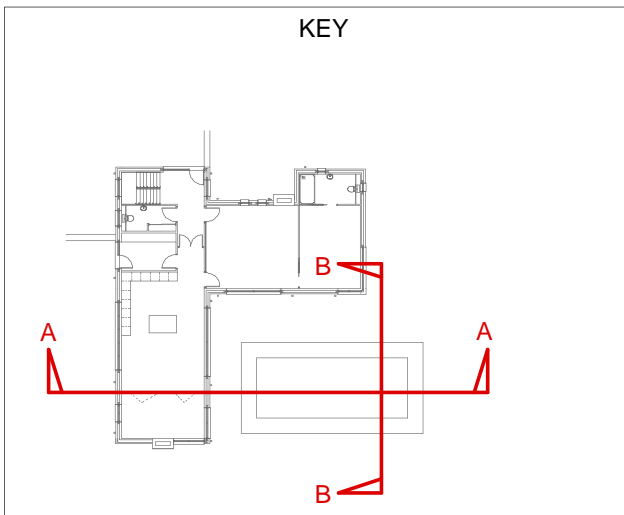

Date	Revision	By	CK'd	Stage	Issue
29/09/2023	Planning submission	DT	SM	P	1

FOLLOW FIGURED DIMENSIONS ONLY  
**DO NOT SCALE**  
 CHECK ALL LEVELS AND DIMENSIONS ON SITE  
 REPORT ALL DISCREPANCIES TO THE ARCHITECT

KEY: SK = SKETCH, PA = PRE-APPLICATION ADVICE, P = PLANNING,  
 BR = BUILDING REGS, T = TENDER, C = CONSTRUCTION

© COPYRIGHT - NO COPY OR REPRODUCTION IS  
 PERMITTED WITHOUT WRITTEN CONSENT OF MILLER  
 ARCHITECTS

**MILLER ARCHITECTS**  
 MEDWAY HOUSE STUDIO  
 HIGH STREET  
 COWDEN  
 EDENBRIDGE, KENT TN8 7JQ

Tel: 020 7193 1473  
 www.miller-architects.co.uk

MILLER architects RIBA RIBA RIBA  
 LONDON KENT Kent Kent  
 Chartered Practice Chartered Practice Chartered Practice

**The Green REGISTER**  
 OF ENVIRONMENTAL PROFESSIONALS

Project:	Roughitts, Uckfield Lane, Hever, Edenbridge TN8 7LR
Drawing:	Therapy Pool Sections

Job No:	0954	Drawing No:	214	Stage:	P	Issue:	1
Date:	Oct 2023	Scale:	1:100 @ A3				
Drawn:	DRT	Checked:	SM				