


Roughnitts - Section B - B (existing)
Scale 1:100@A3

Note: Existing vegetation to be hedgelayed and bolstered with native species. Chestnut pales with woven hazel top included to provide additional strength.
Hedgelayed hedge to be set-back from road.

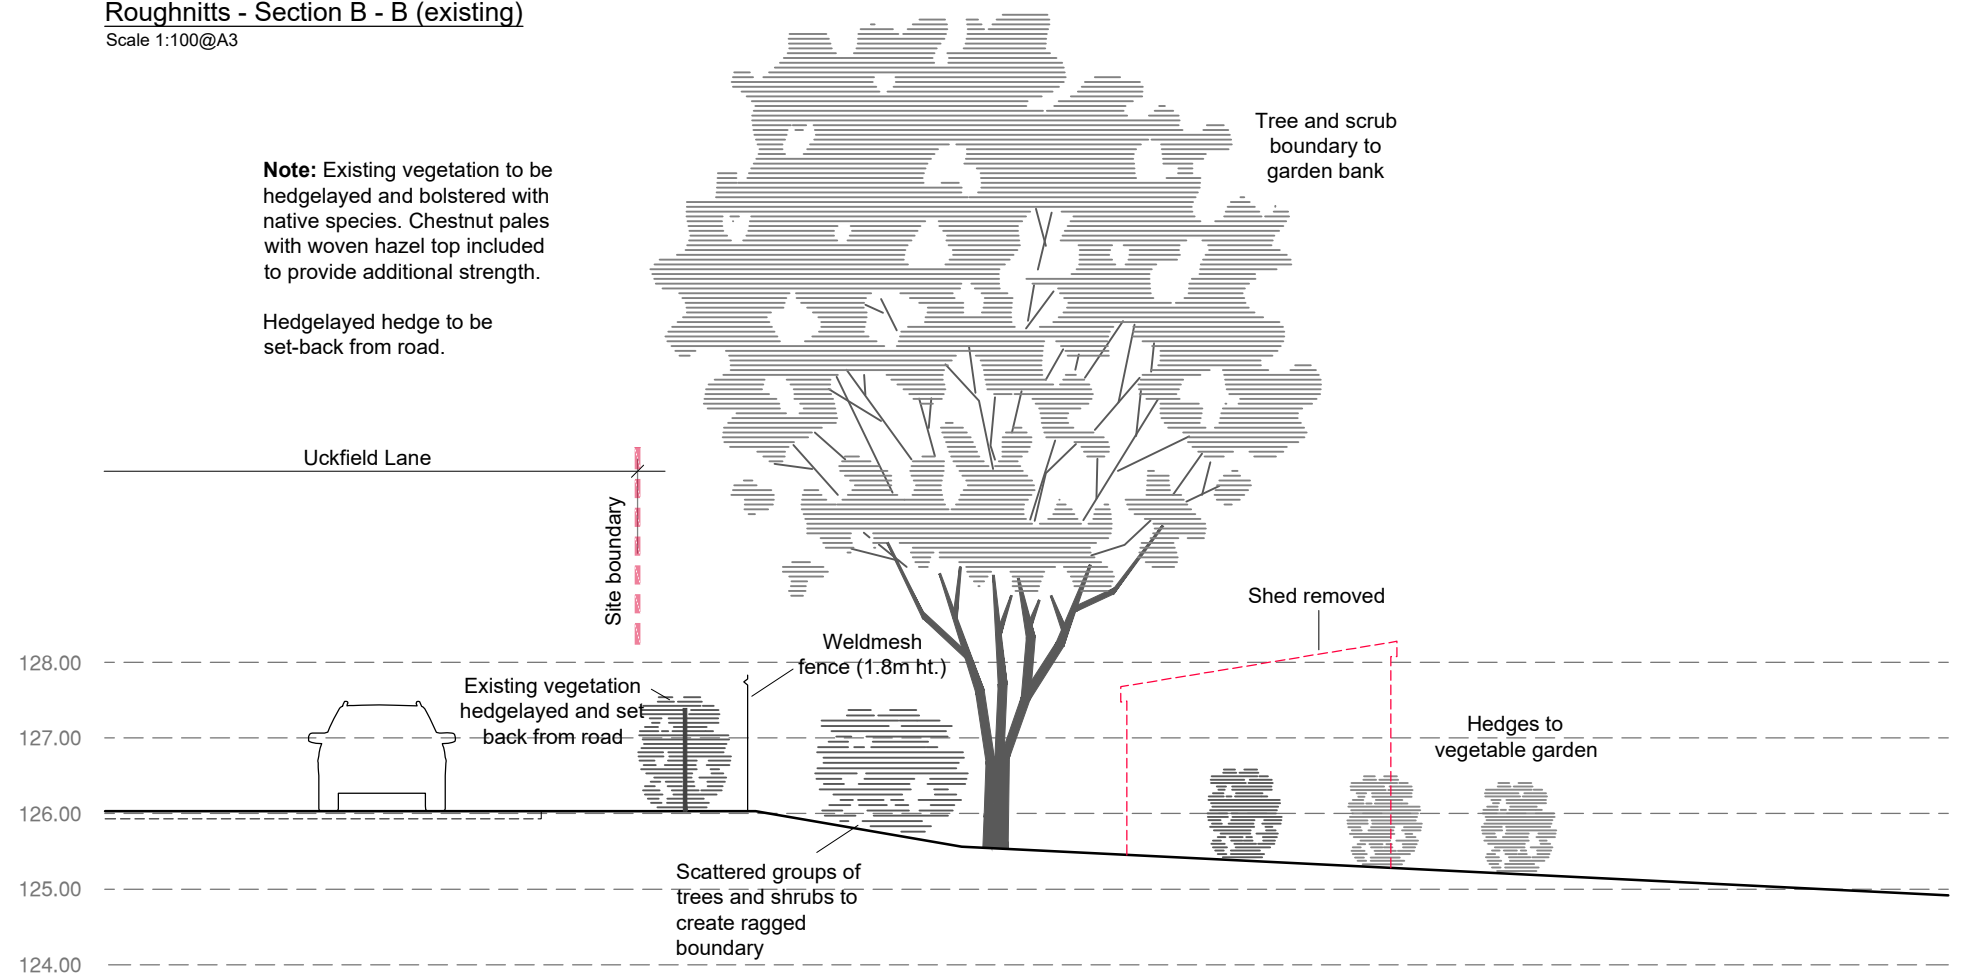

Roughnitts - Section B - B (proposed)
Scale 1:100@A3


Scheffel Landscape Architecture
 M: +44 (0) 7810 246317
 sionthaysen@yahoo.co.uk

Rev	Date	By	Description	Ckd
Drawing Revision				
Drawing Status				
Planning				N ④
Project: Roughnitts				
Drawing Title: Sections B - B (eastern boundary)				
Client: G Wimble & C Palmer				
Scale: 1:100@A3			Job No.: 23-11	
Date: 29.09.2023			Drawing No.: 23-11-122	