


Rear elevation
 All existing doors & windows to be painted - colour TBC

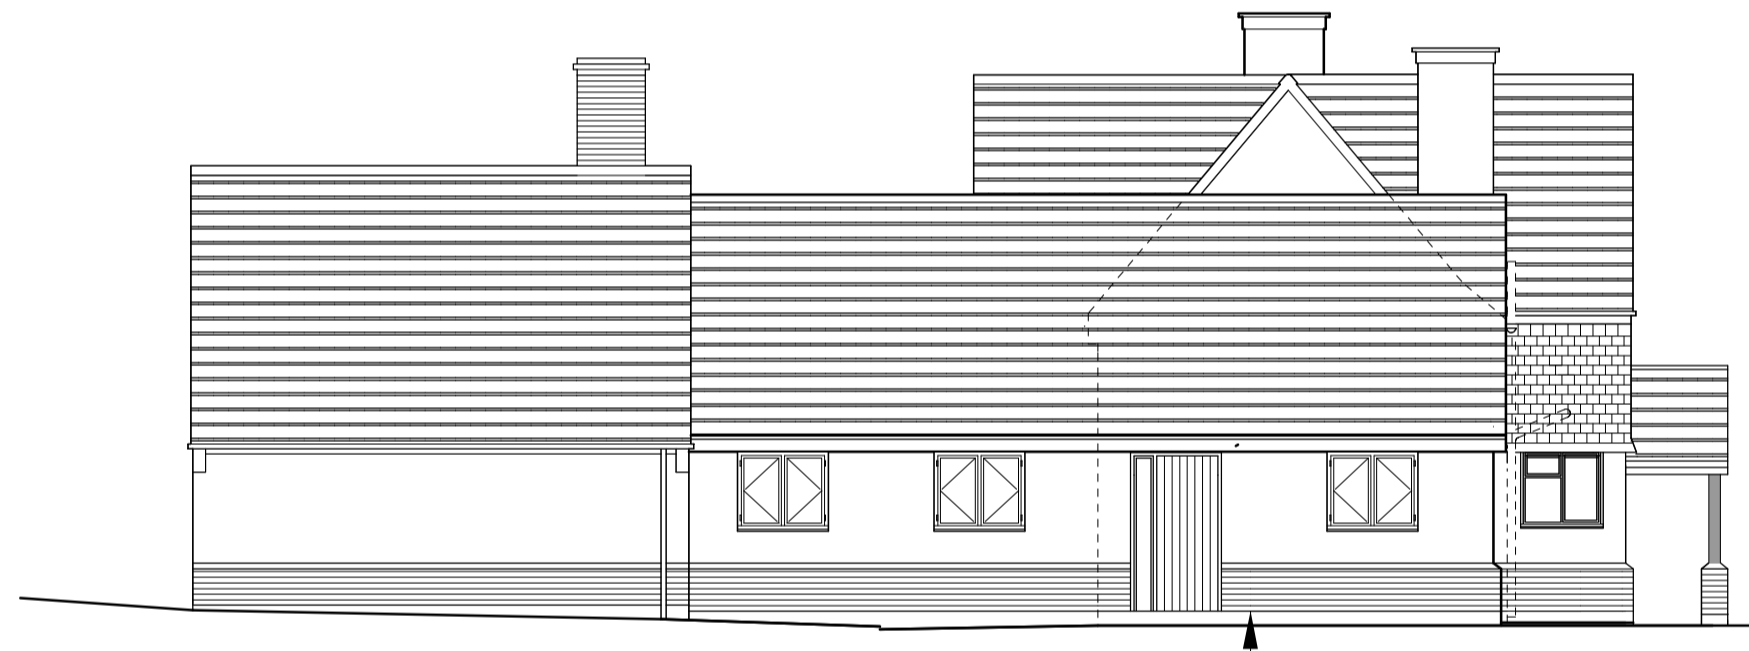

Front elevation



Side elevation



Side elevation

revision	
scale	1:50 1:100
drawn	JOS
date	11/2023
client	

Mr A. Turner
 job
 Proposed Residential Amendments:
 The Dormers, High Street, Claverley

drawing
 Client: Proposals 2023
 Ground Floor Proposals Only

no.
 22 83 03B

STONELEIGH ARCHITECTURAL SERVICES LTD.
 SUITE F, MAPLE HOUSE,
 KINGSWOOD BUSINESS PARK,
 HOLYHEAD ROAD
 ALBRIGHTON, WOLVERHAMPTON
 WV7 3AU
 01902 927265