




Ordnance Survey, (c) Crown Copyright 2013. All rights reserved. Licence number 100020449


Site Location
Scale 1:1250 @ A3




Rear of 29-21 Horn Lane

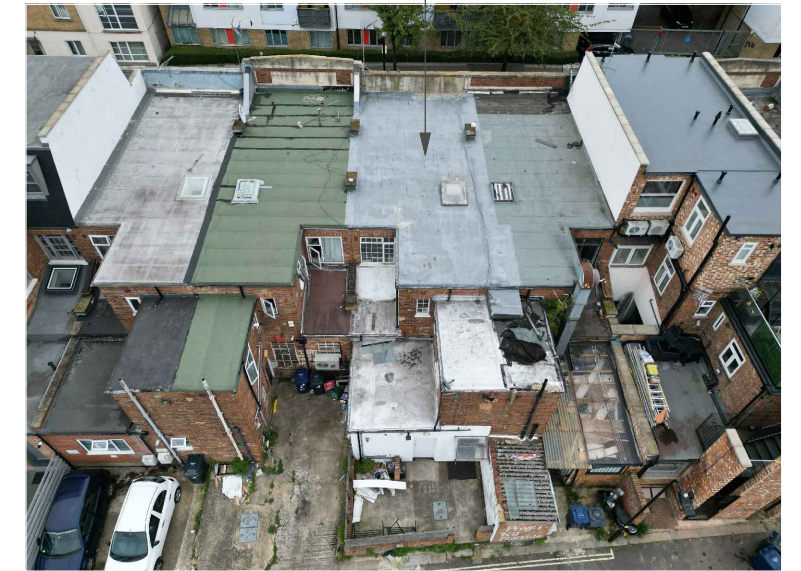

Rear of 25 Horn Lane

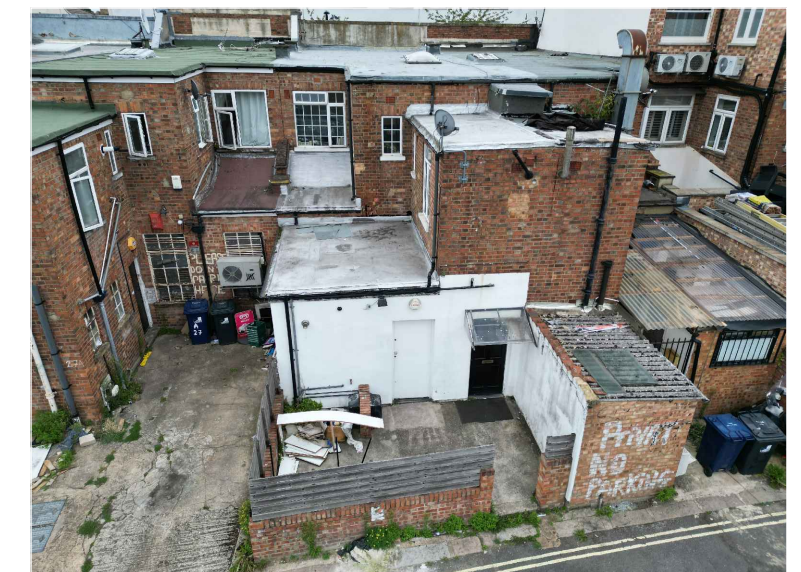

Rear of 27-19 Horn Lane

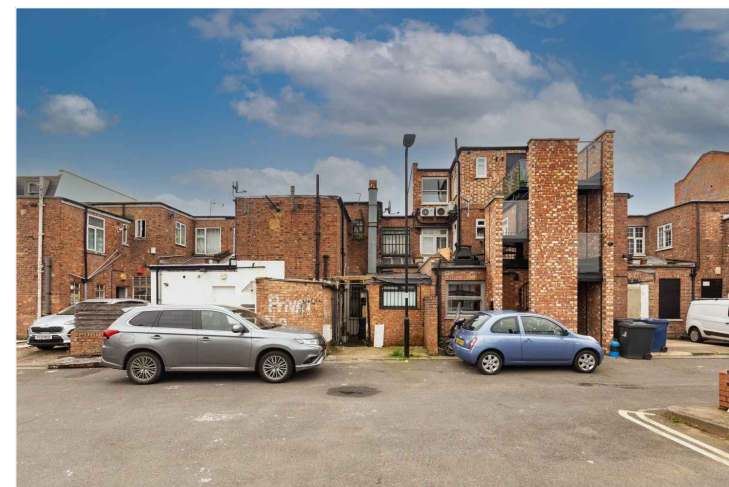

25 Horn Lane

Horn Lane



Date	Paper size	Scale
November 2023	420/297mm	1:100

**25 Horn Lane
W3 9NJ**

LOCATION AND SITE POTOGRAPHS

Drawing no.

1

