



**ELEVATION 1**  
SCALE 1:100

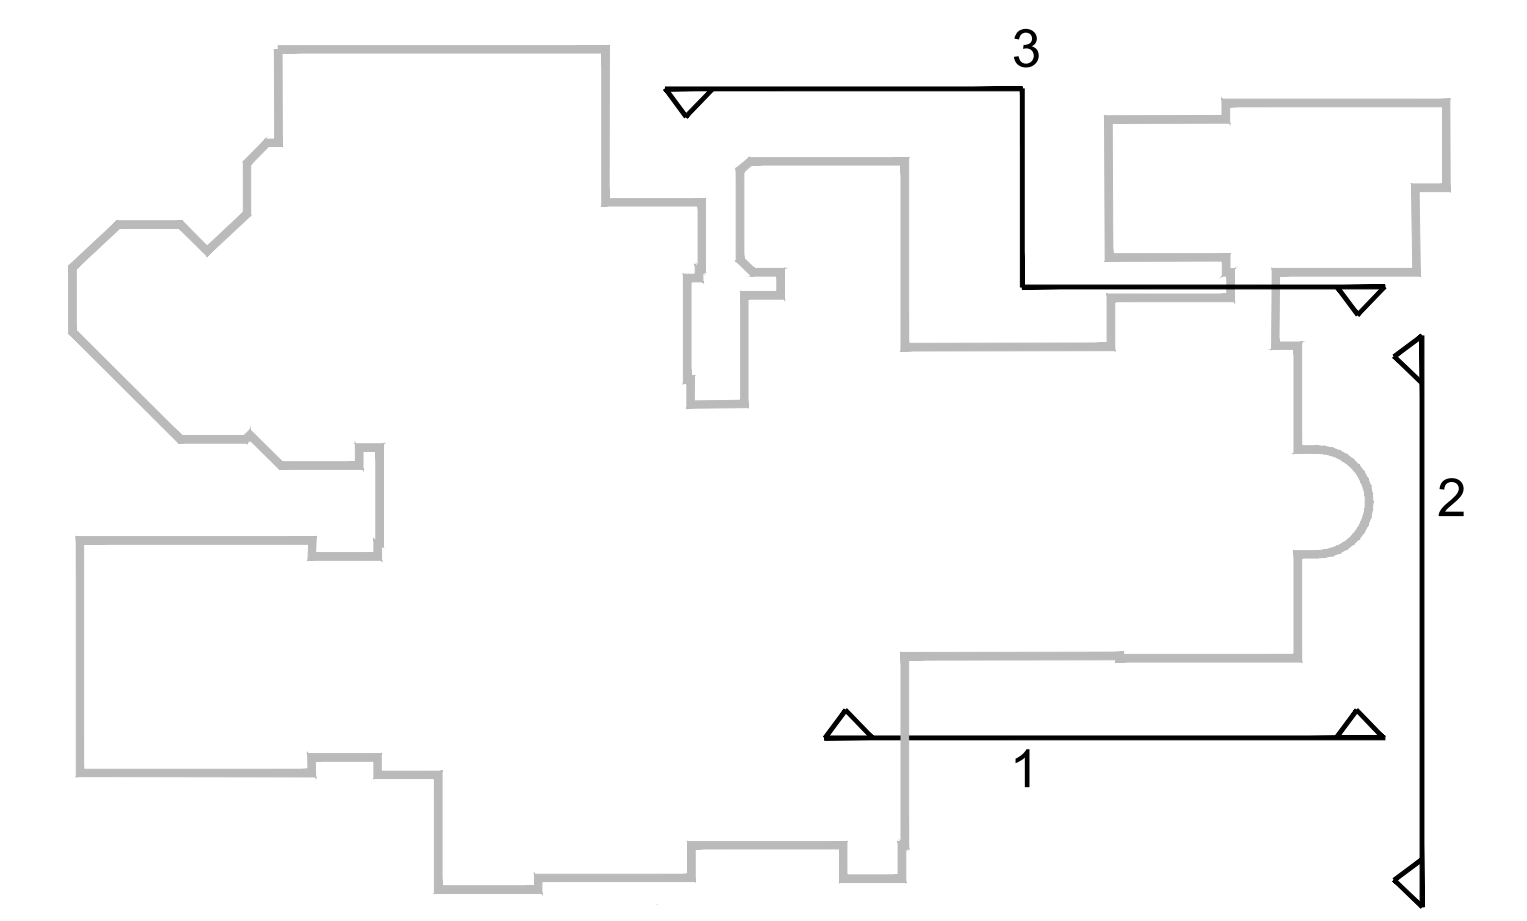

NOTE

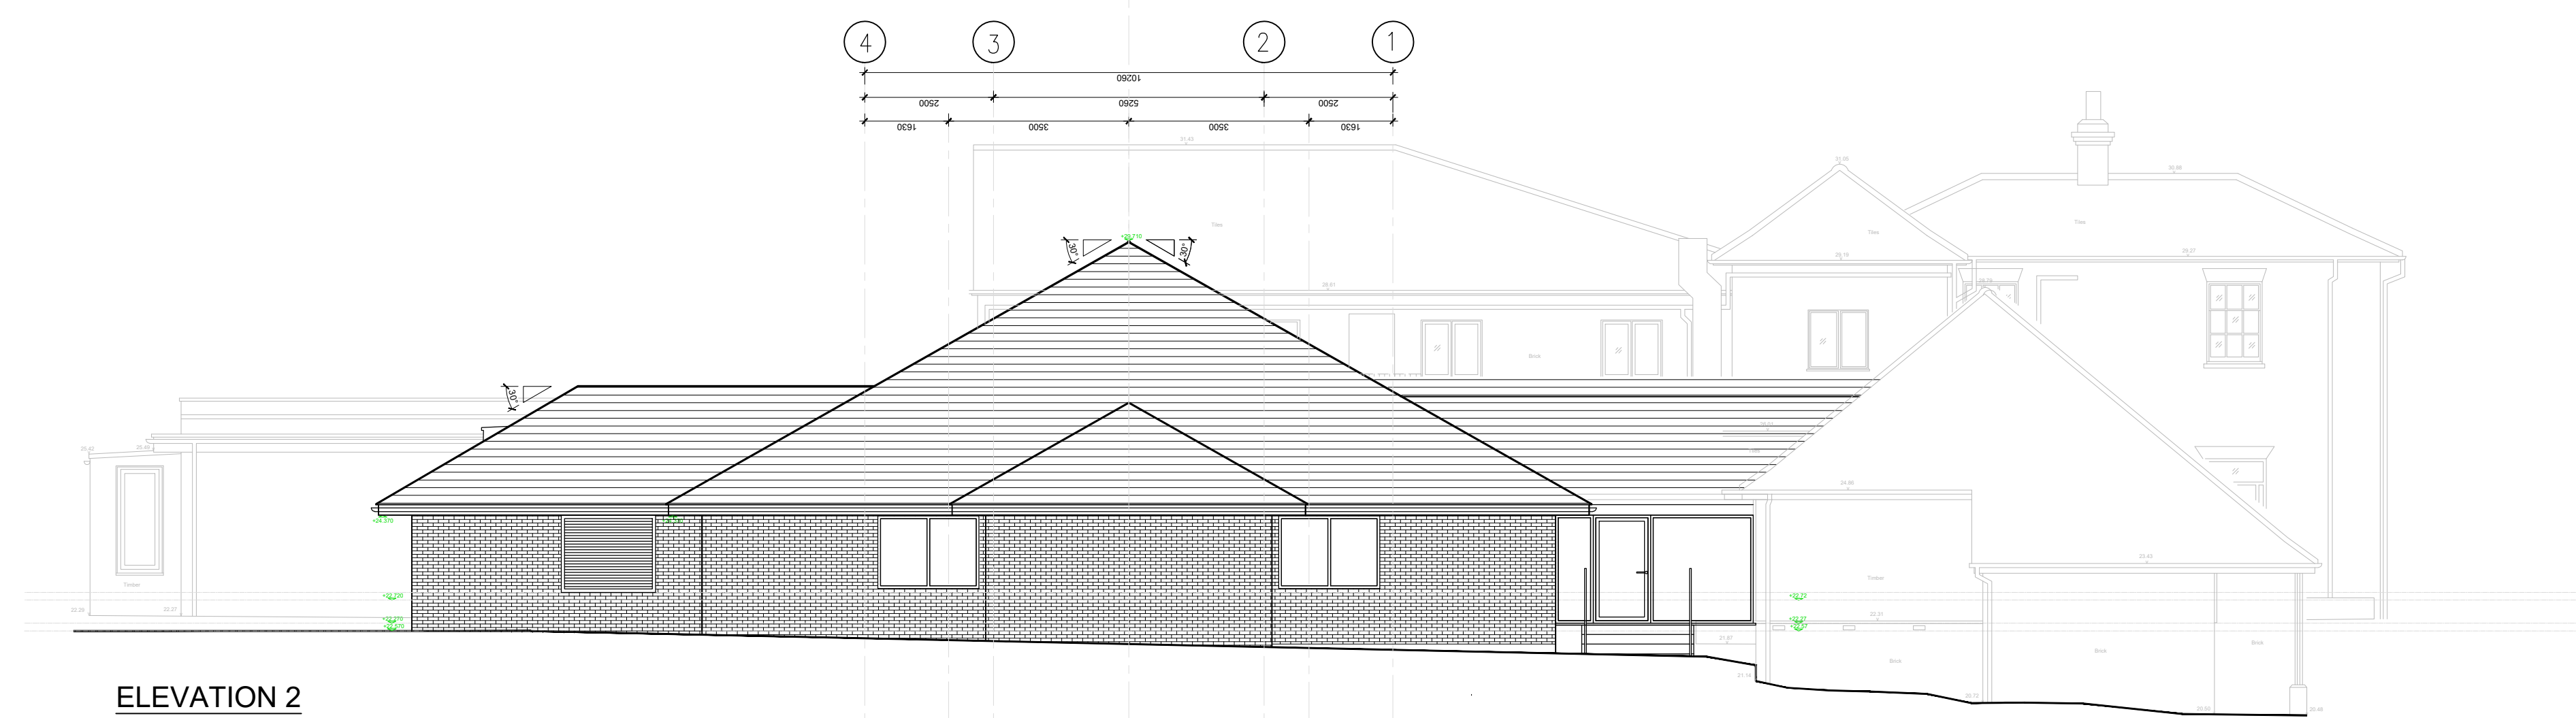

**ELEVATION 2**  
SCALE 1:100

Dimensions in the pool hall area were taken from Hare Pert and Partners record drawings from 1994.


Where possible the survey information was used in conjunction with the record drawings.

Some areas, as noted, were too badly damaged in the fire for survey information and did not exist in the record drawings. Site survey verification will be required.

All information must be site verified. Not to be used for critical dimensions.



| Revision | Date     | Description                                      | By/Ch |
|----------|----------|--|-------|
| P01      | XX       |  |       |
| P02      | 03-11-23 | Updated following Client's comments 31-10-23 PmC |       |

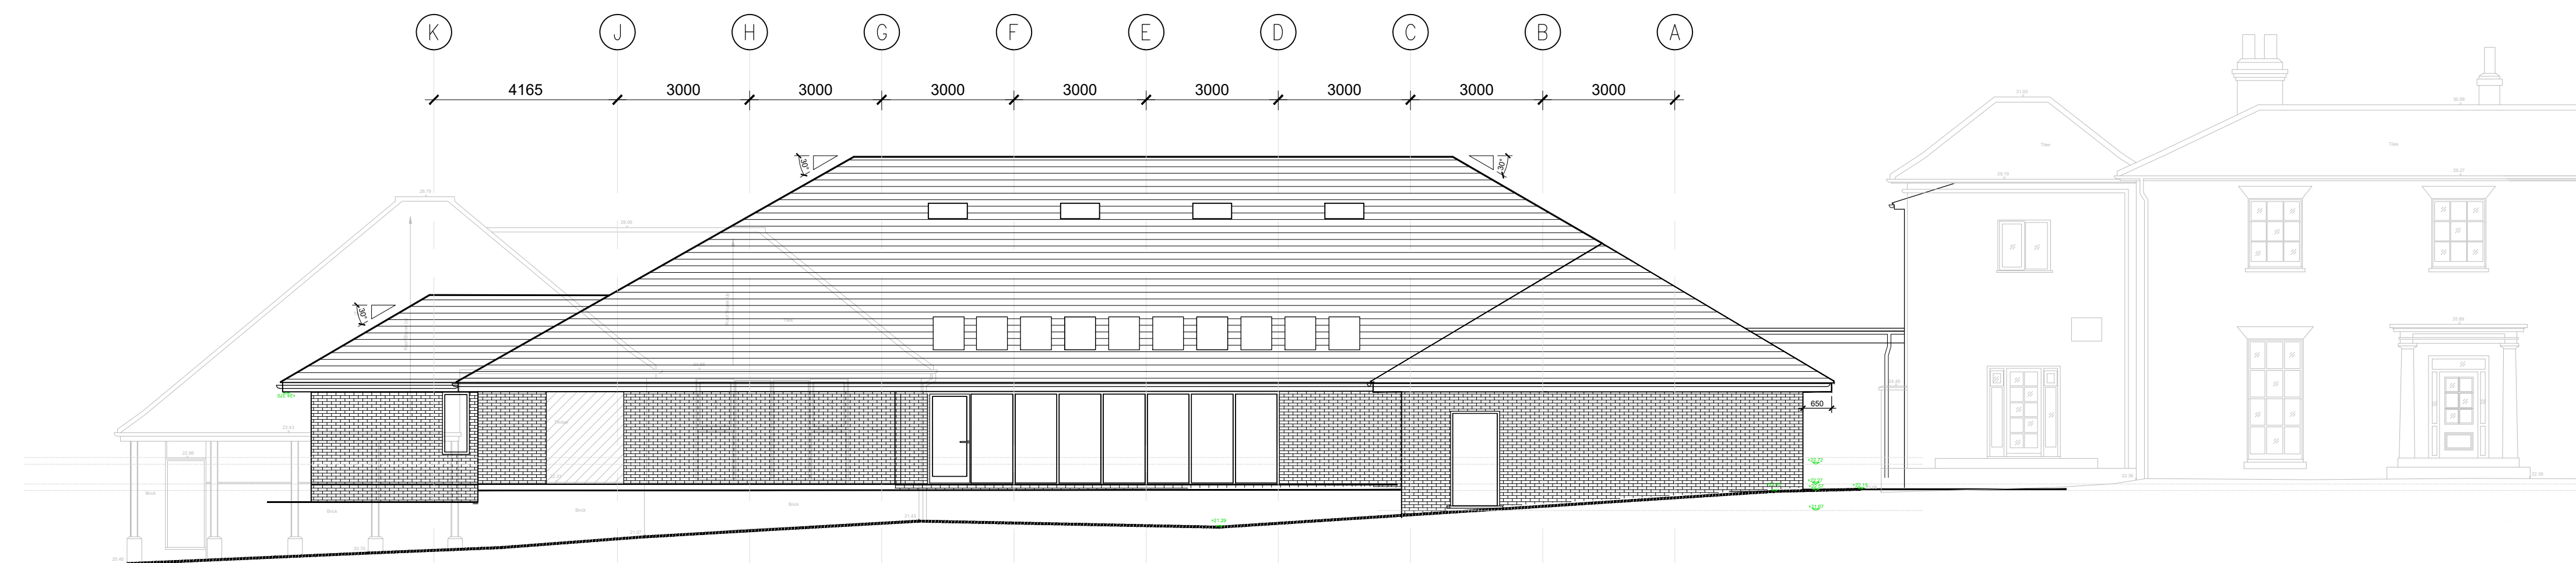

**ELEVATION 3**  
SCALE 1:100

CLIENT  
**Riverhills Health Club & Spa**  
[Mosaic Group]

**SPACE PLACE**

+44 800 909 8008    answers@space-place.com    www.space-place.com

STATUS: PRELIMINARY

PROJECT  
**RIVERHILLS HEALTH CLUB & SPA**  
CLARICE HOUSE, BRAMFORD  
IPSWICH IP8 4AZ

DRAWING  
**PROPOSED ELEVATIONS**

SCALE 1:100    SHEET SIZE A1    DRAWN BY CM    CHECKED BY PC    DATE 30.10.2023

PROJECT NO.    DRAWING NO.    REVISION  
**3970-ASP-ZZ-XX-DR-A-2030-P02**

This drawing must not be reproduced in whole or part without written consent. Do not scale this drawing. All dimensions in millimeters. Whether dimensions to be checked on site. Electronic issue to be confirmed by paper copy only. ©2013 SPACE PLACE. All Rights Reserved.