




ELEVATION 1 - PROPOSED
SCALE 1:200

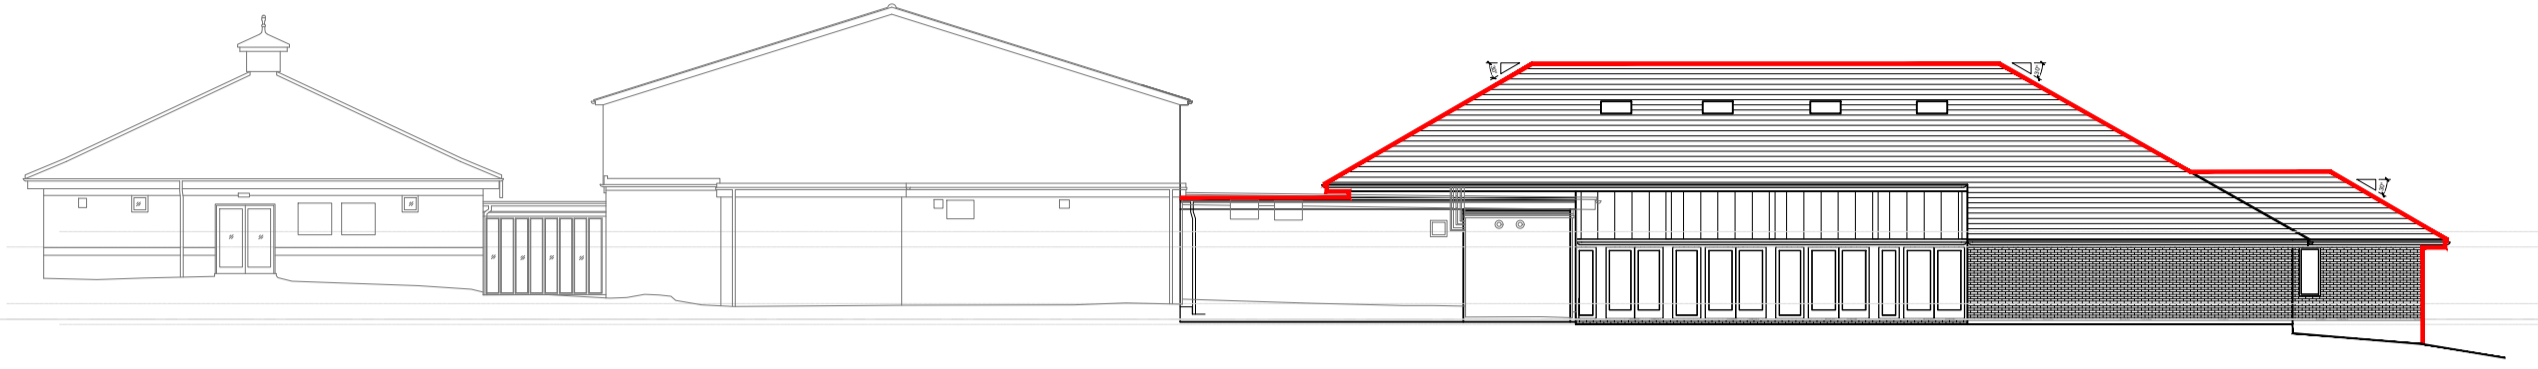


ELEVATION 1 STREETScape - EXISTING
SCALE 1:200

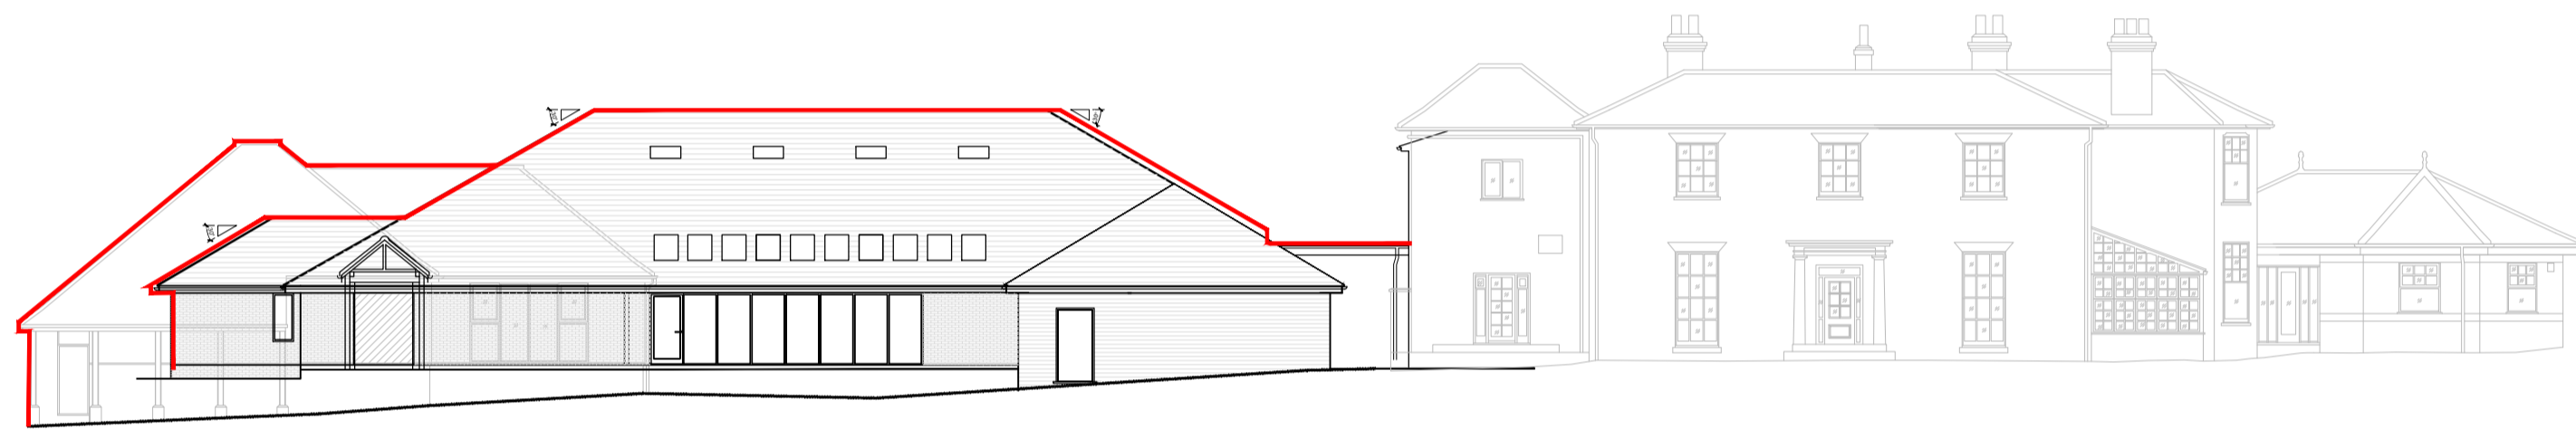


ELEVATION 2 - PROPOSED
SCALE 1:200

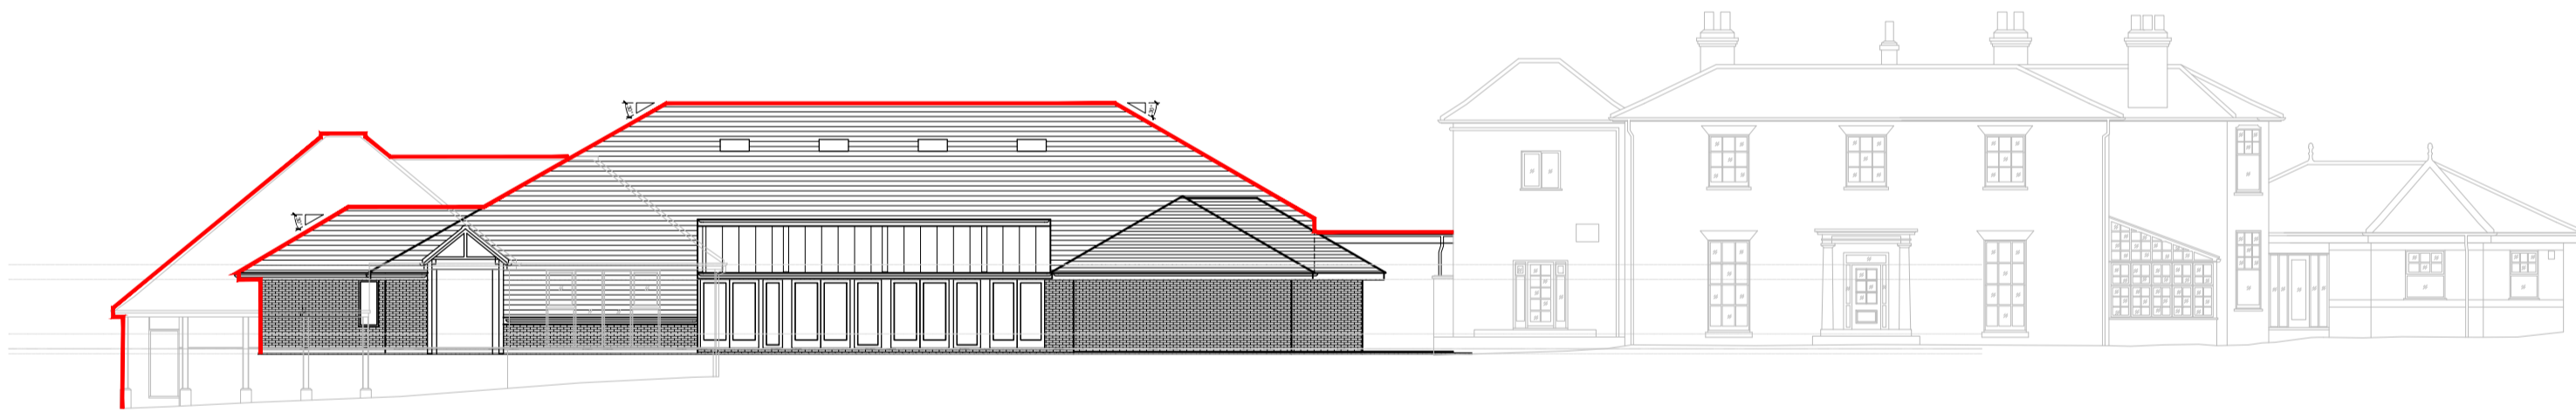


ELEVATION 2 STREETScape - EXISTING
SCALE 1:200

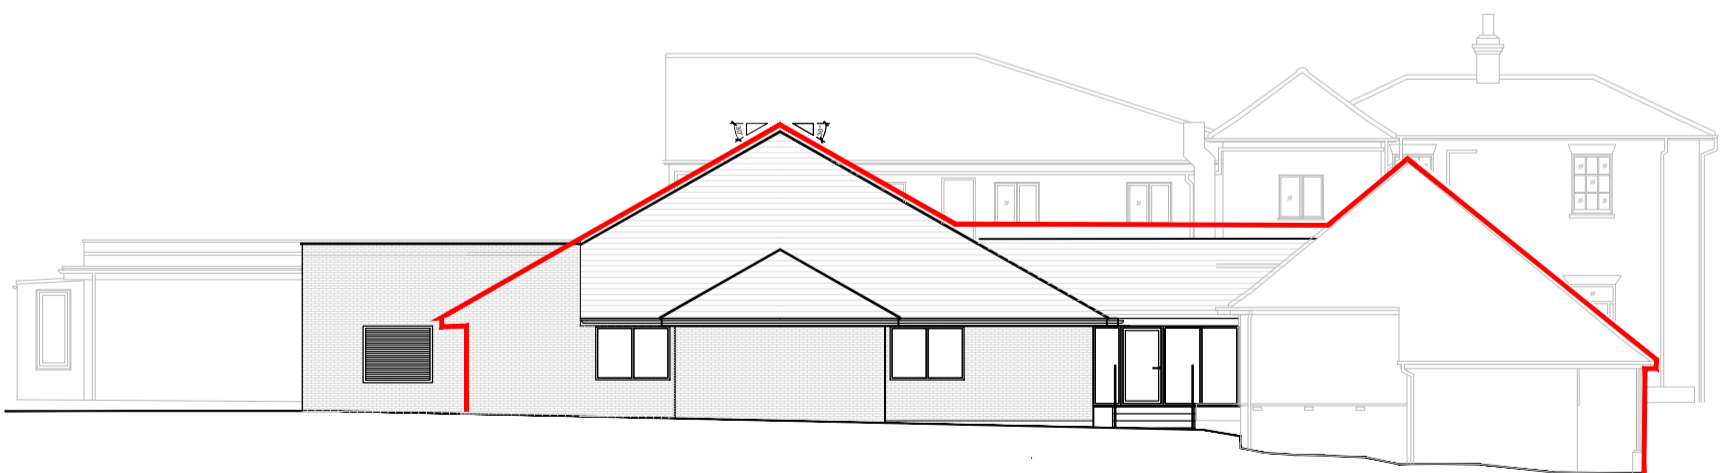


ELEVATION 3 - PROPOSED
SCALE 1:200

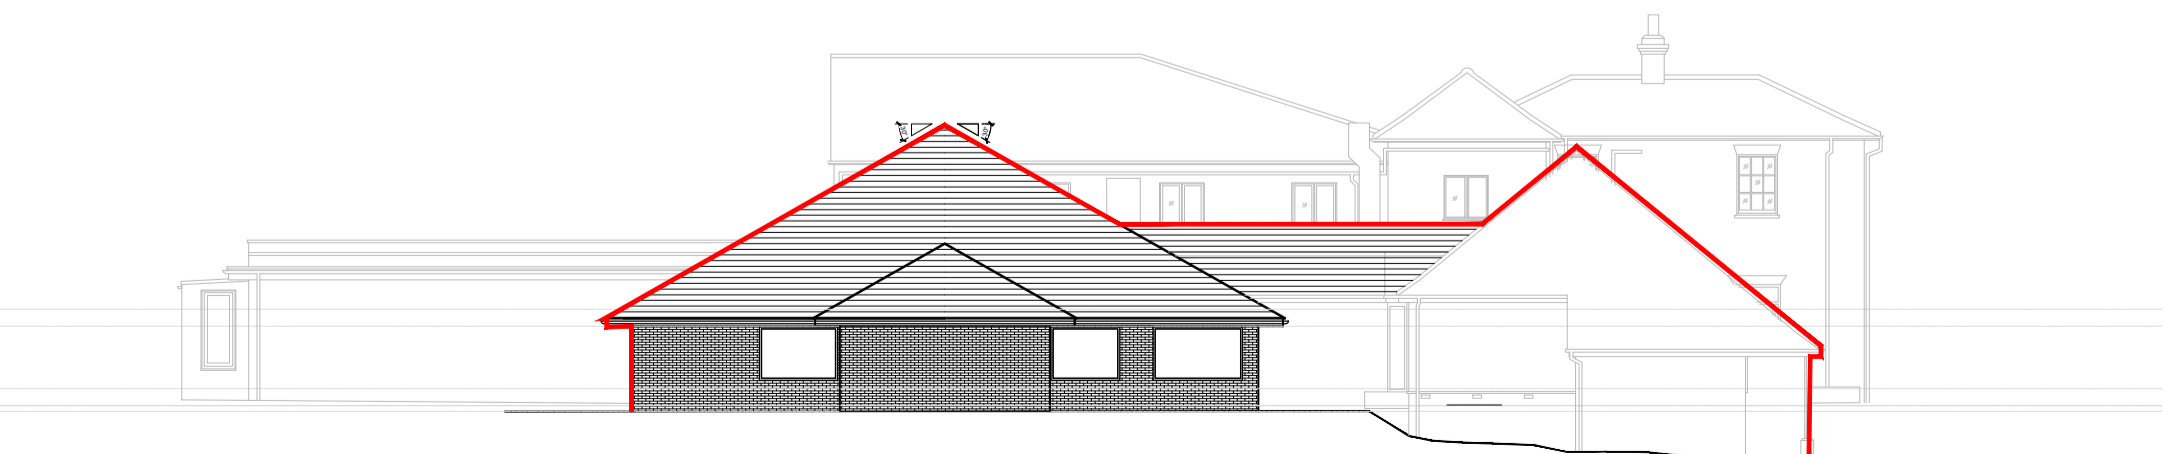

ELEVATION 3 STREETScape - EXISTING
SCALE 1:200

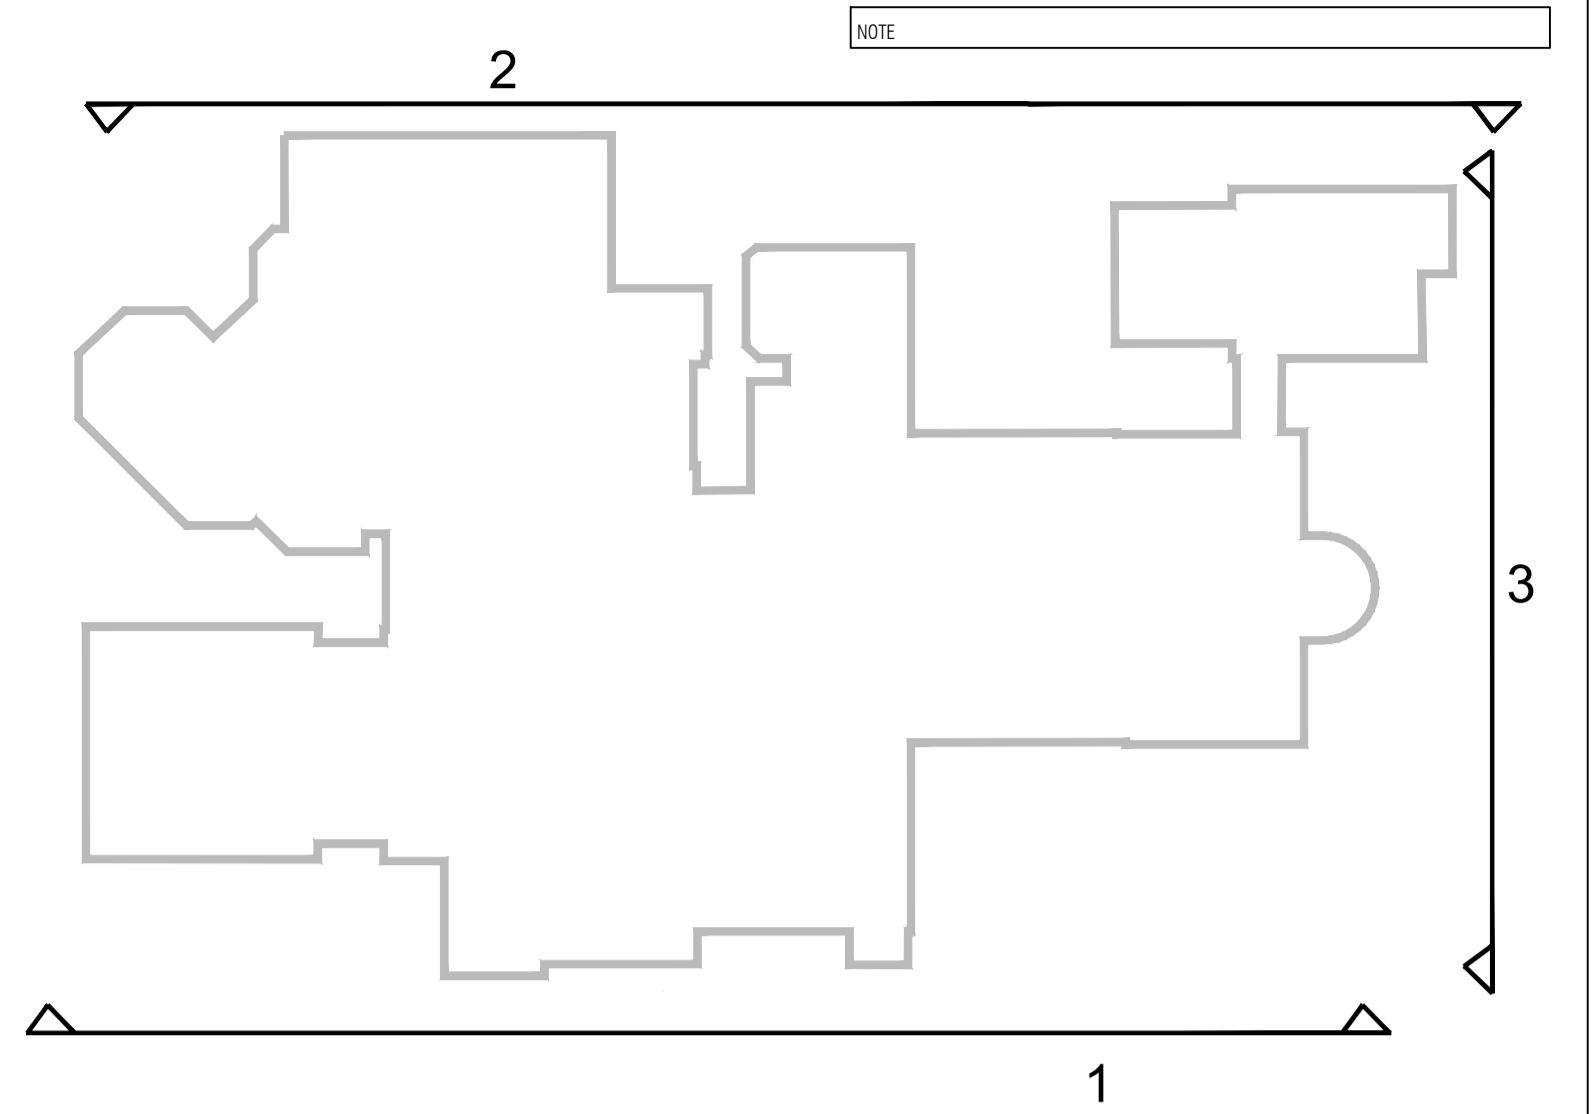

**BUILDING OUTLINE FROM EXISTING
BUILDING OVERLAID ON PROPOSED FOR
COMPARISONS**

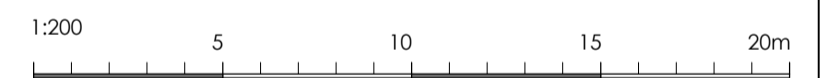

Revision	Date	Description	By/Ch
P01	20.23.2023	Planning submission	cm

CLIENT
Riverhills Health Club & Spa
[Mosaic Group]



+44 800 909 8008 answers@space-place.com www.space-place.com

STATUS: PLANNING

PROJECT
RIVERHILLS HEALTH CLUB & SPA
CLARICE HOUSE, BRAMFORD
IPSWICH IP8 4AZ

DRAWING
**STREETSCAPES AND
COMPARISON ELEVATIONS**

SCALE 1:200 SHEET SIZE A1 DRAWN BY: CM CHECKED BY: PC DATE 2012.23

PROJECT NO. DRAWING NO. REVISION
3970 - ASP - ZZ - XX - DR - A - 0831 - P01

This drawing must not be reproduced in whole or part without written consent. Do not scale this drawing. All dimensions in millimeters. Where dimensions to be checked on site. Electronic issue to be confirmed by paper copy only. ©2013 SPACE + PLACE. All Rights Reserved.