




ELEVATION 1
SCALE 1:100

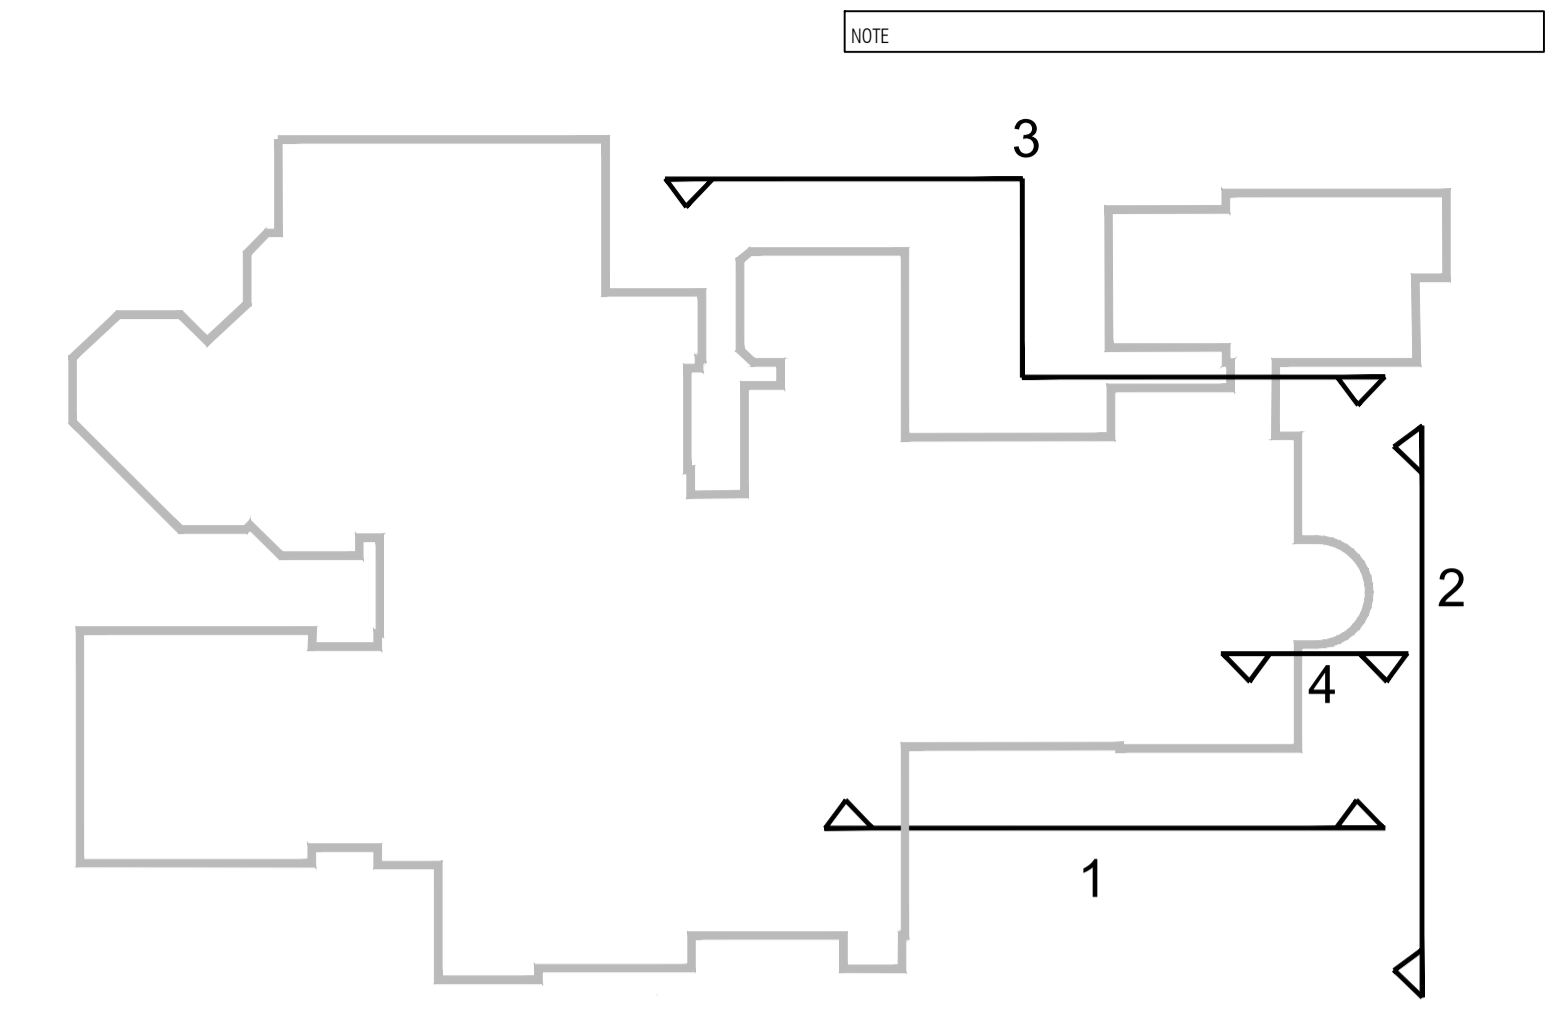

NOTE

MATERIALS:

- ① SINGLE PLY ROOF
- ② SLATE EFFECT ROOF
- ③ BRICK TO MATCH EXISTING
- ④ TIMBER EFFECT SIDING
- ⑤ CURTAIN WALLING
- ⑥ WINDOWS
- ⑦ LOUVRE PANELS
- ⑧ DOORS

Dimensions in the pool hall area were taken from Hare Pert and Partners record drawings from 1994.

Where possible the survey information was used in conjunction with the record drawings.

Some areas, as noted, were too badly damaged in the fire for survey information and did not exist in the record drawings. Site survey verification will be required.


All information must be site verified. Not to be used for critical dimensions.




Revision	Date	Description	By/Ch
P02	03-11-23	Updated following Client's comments 31-10-23 PmC	
P03	08.11.2023	Changed the plant room roof as per client's request 06.11.23	cm
P04	19.23.2023	Planning submission	cm



ELEVATION 2
SCALE 1:100

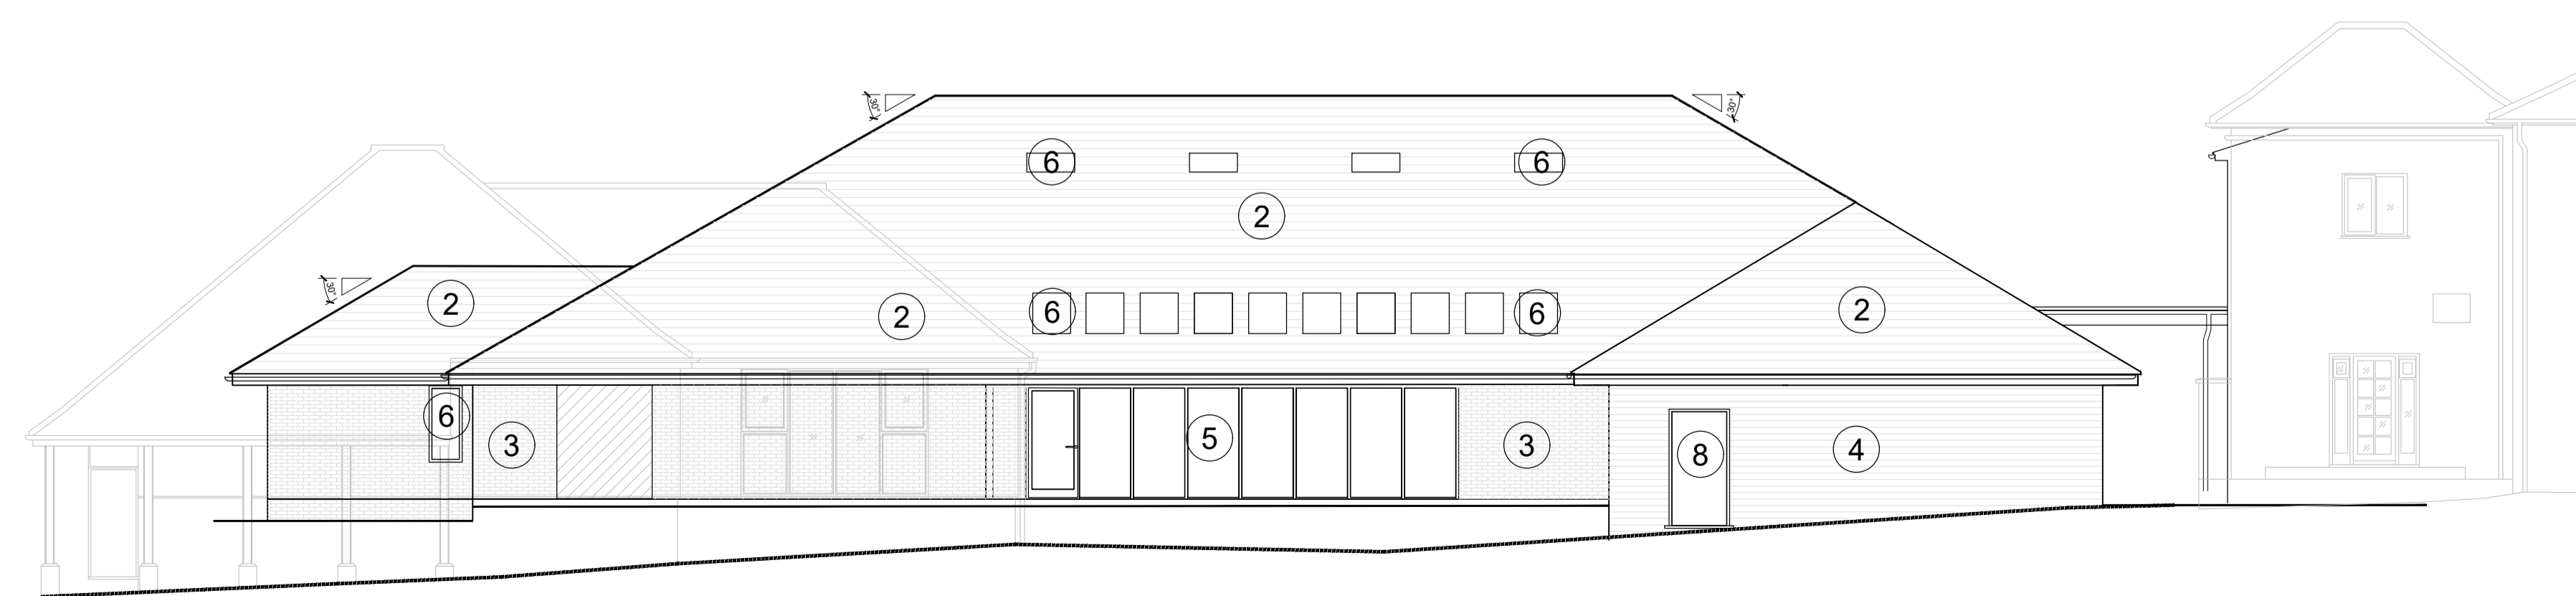

ELEVATION 3
SCALE 1:100

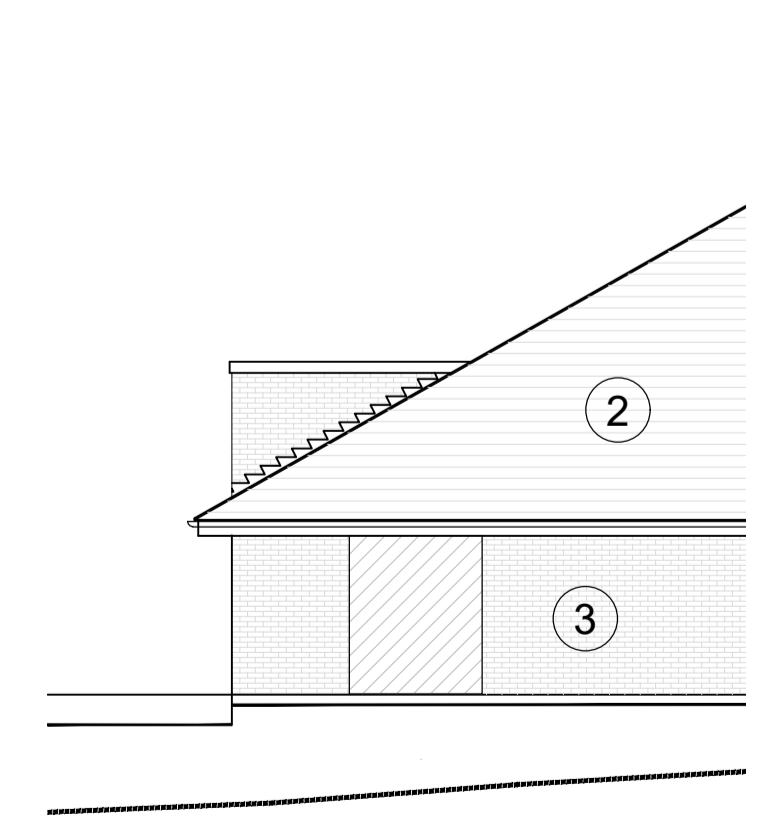

ELEVATION 4
SCALE 1:100

CLIENT
Riverhills Health Club & Spa
[Mosaic Group]

SPACE PLACE

+44 800 909 8008 answers@space-place.com www.space-place.com

STATUS: PLANNING

PROJECT
RIVERHILLS HEALTH CLUB & SPA
CLARICE HOUSE, BRAMFORD
IPSWICH IP8 4AZ

DRAWING
PLANNING
PROPOSED ELEVATIONS

SCALE 1:100 SHEET SIZE A1 DRAWN BY CM CHECKED BY PC DATE 30.10.2023

PROJECT NO. DRAWING NO. REVISION
3970 - ASP - ZZ - XX - DR - A - 0830 - P04

This drawing must not be reproduced in whole or part without written consent. Do not scale this drawing. All dimensions in millimeters. Where dimensions to be checked on site. Electronic issue to be confirmed by paper copy only. ©2019 SPACE PLACE. All Rights Reserved.