

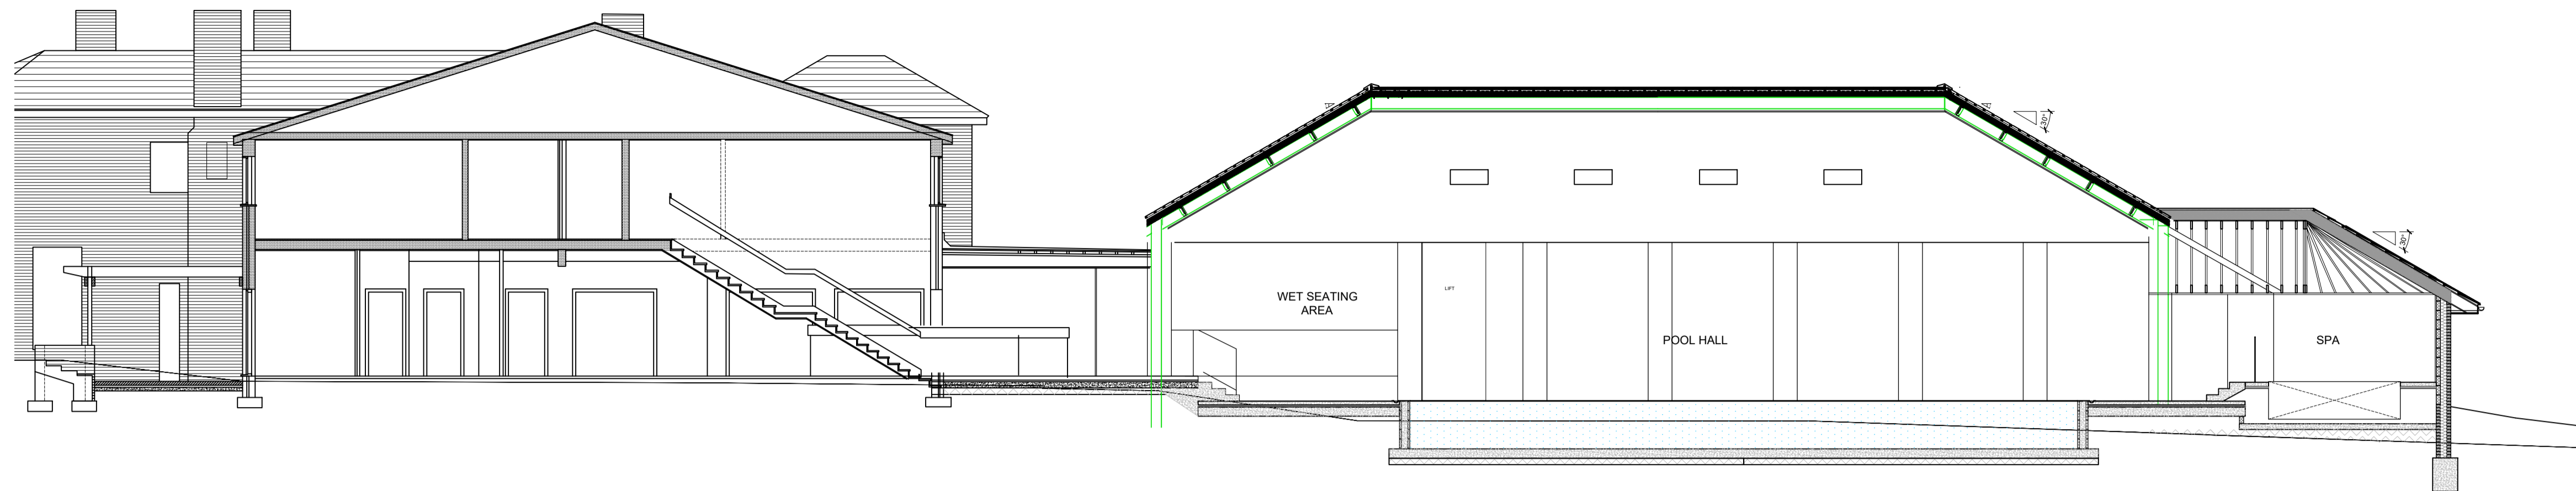



NOTE

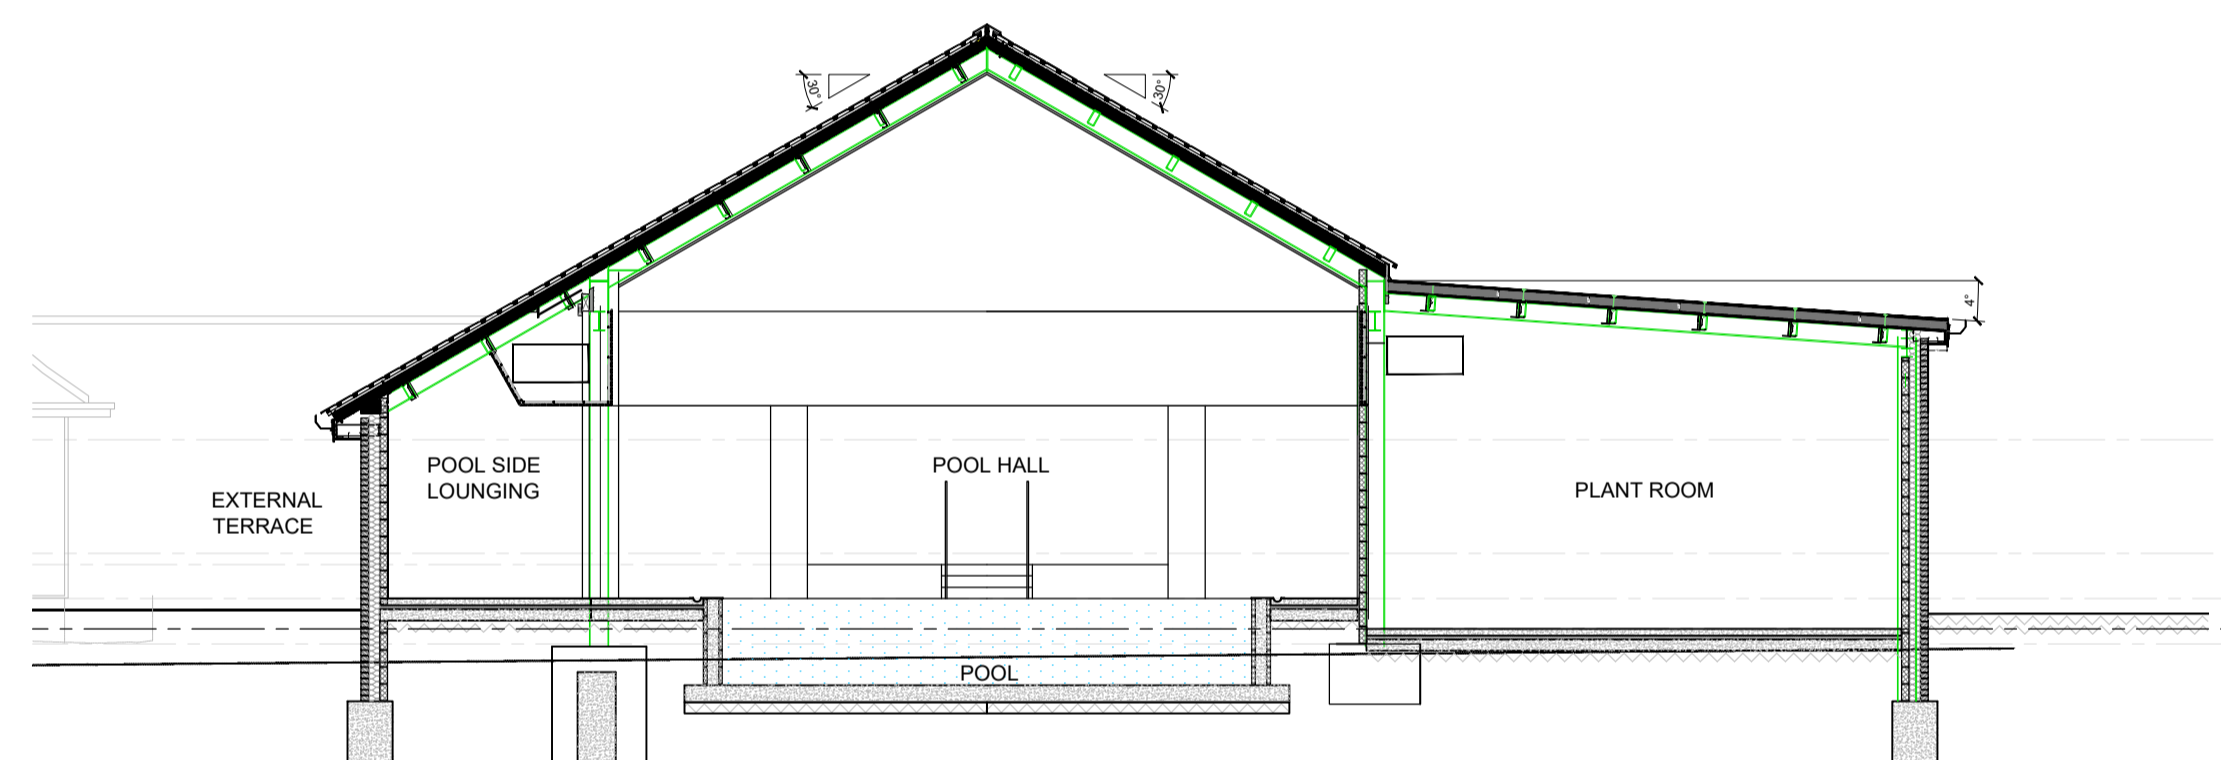

SECTION A-A  
SCALE 1:100

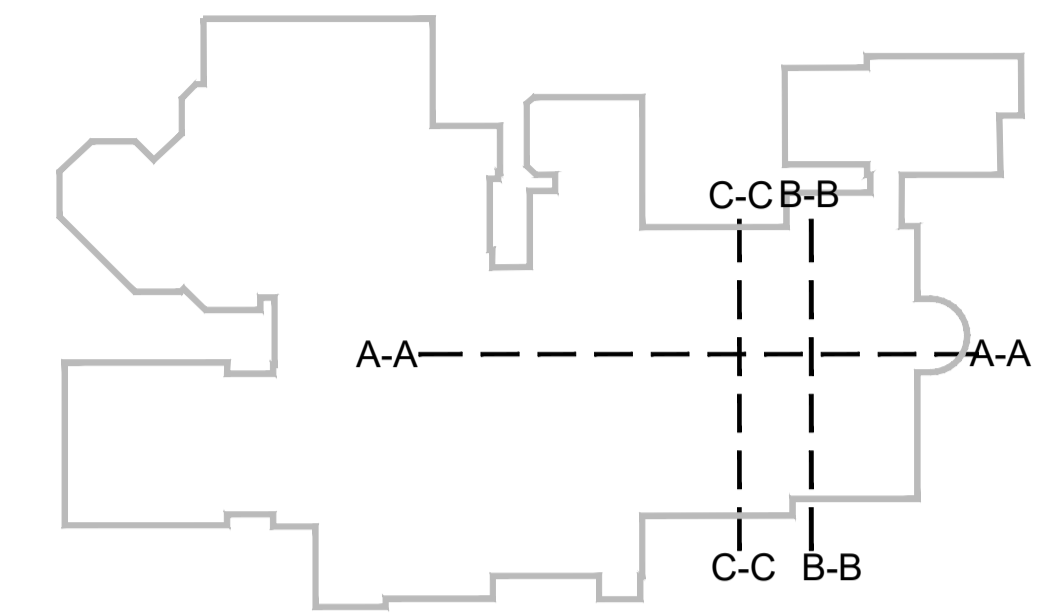

SECTION B-B  
SCALE 1:100

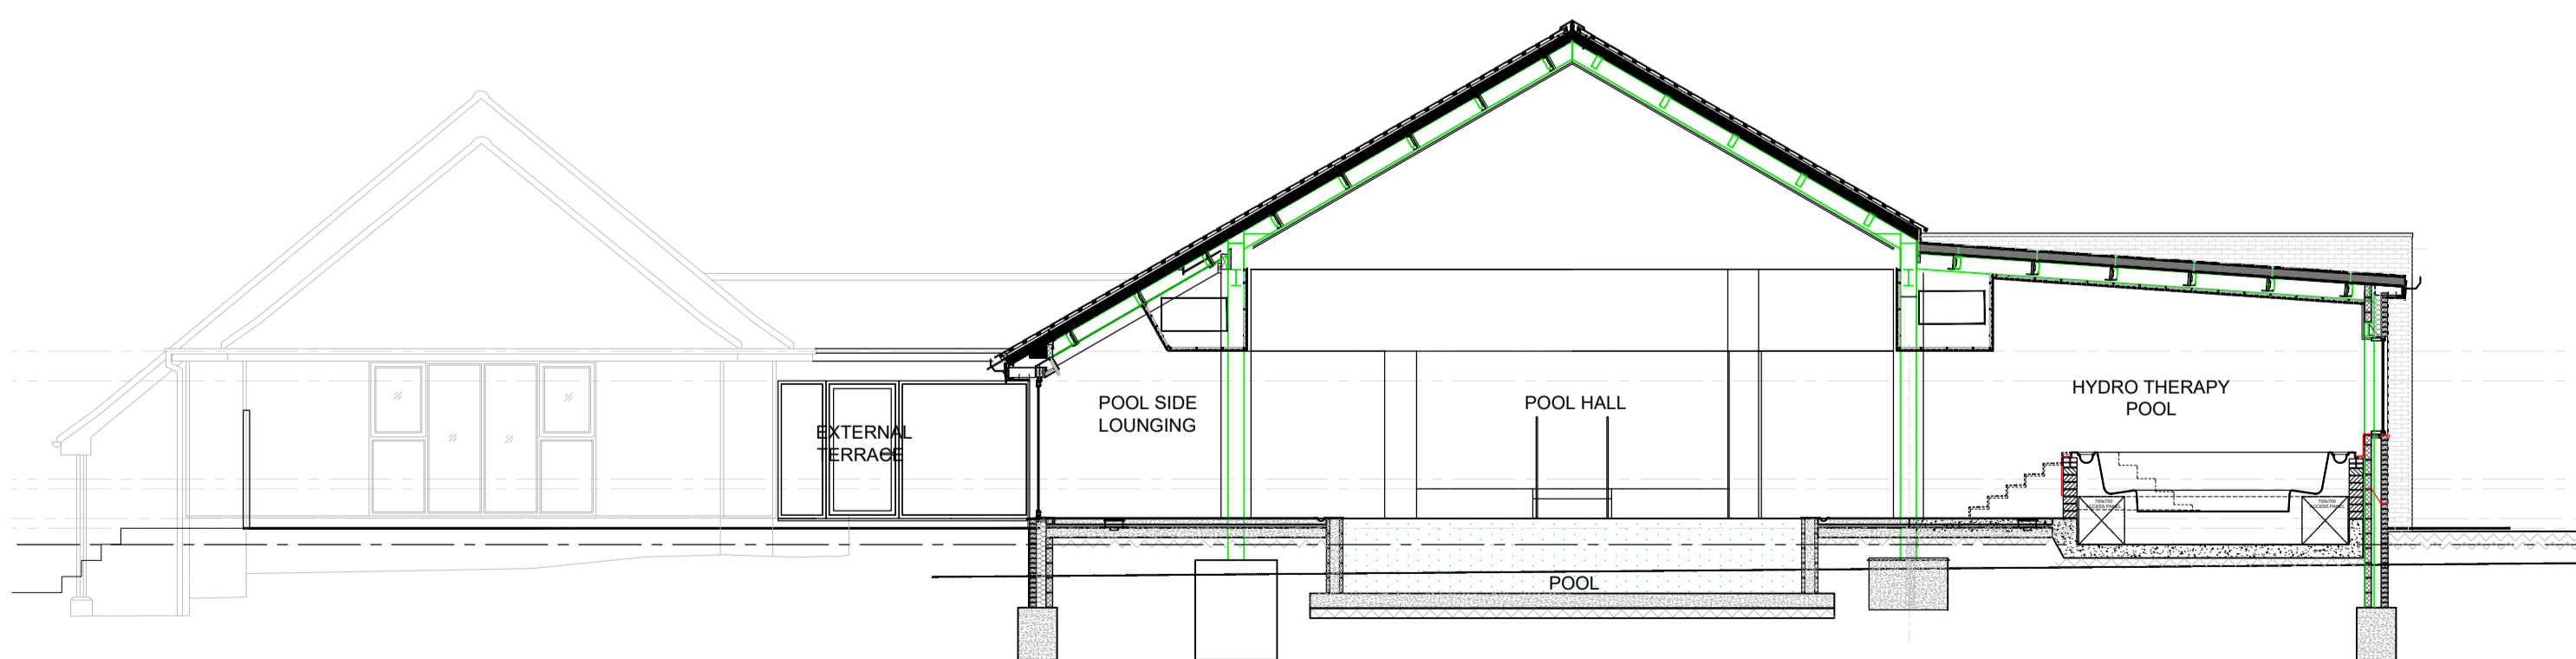


SECTION C-C  
SCALE 1:100

Dimensions in the pool hall area were taken from Hare Pert and Partners record drawings from 1994.

Where possible the survey information was used in conjunction with the record drawings.

Some areas, as noted, were too badly damaged in the fire for survey information and did not exist in the record drawings. Site survey verification will be required.

All information must be site verified. Not to be used for critical dimensions.

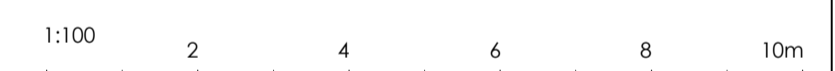

Revision	Date	Description	By/Ch
P01	20.12.2023	Planning Submission	cm

CLIENT  
Riverhills Health Club & Spa  
[Mosaic Group]



+44 800 909 8008    answers@space-place.com    www.space-place.com

STATUS: PLANNING  
PROJECT  
RIVERHILLS HEALTH CLUB & SPA  
CLARICE HOUSE, BRAMFORD  
IPSWICH IP8 4AZ

DRAWING  
PLANNING  
PROPOSED SECTIONS

SCALE 1:100    SHEET SIZE A1    DRAWN BY: CM    CHECKED BY: PC    DATE: 02/11/2023

PROJECT NO.    DRAWING NO.    REVISION  
3970-ASP-ZZ-XX-DR-A-0820-P01

This drawing must not be reproduced in whole or part without written consent. Do not scale this drawing. All dimensions in millimeters. Where dimensions to be checked on site. Electronic issue to be confirmed by paper copy only. ©2019 SPACE PLACE. All Rights Reserved.