


THE  
GARDENERS'  
ARMS



THE GARDENERS' ARMS, TOSTOCK




THE GARDENERS' ARMS, TOSTOCK

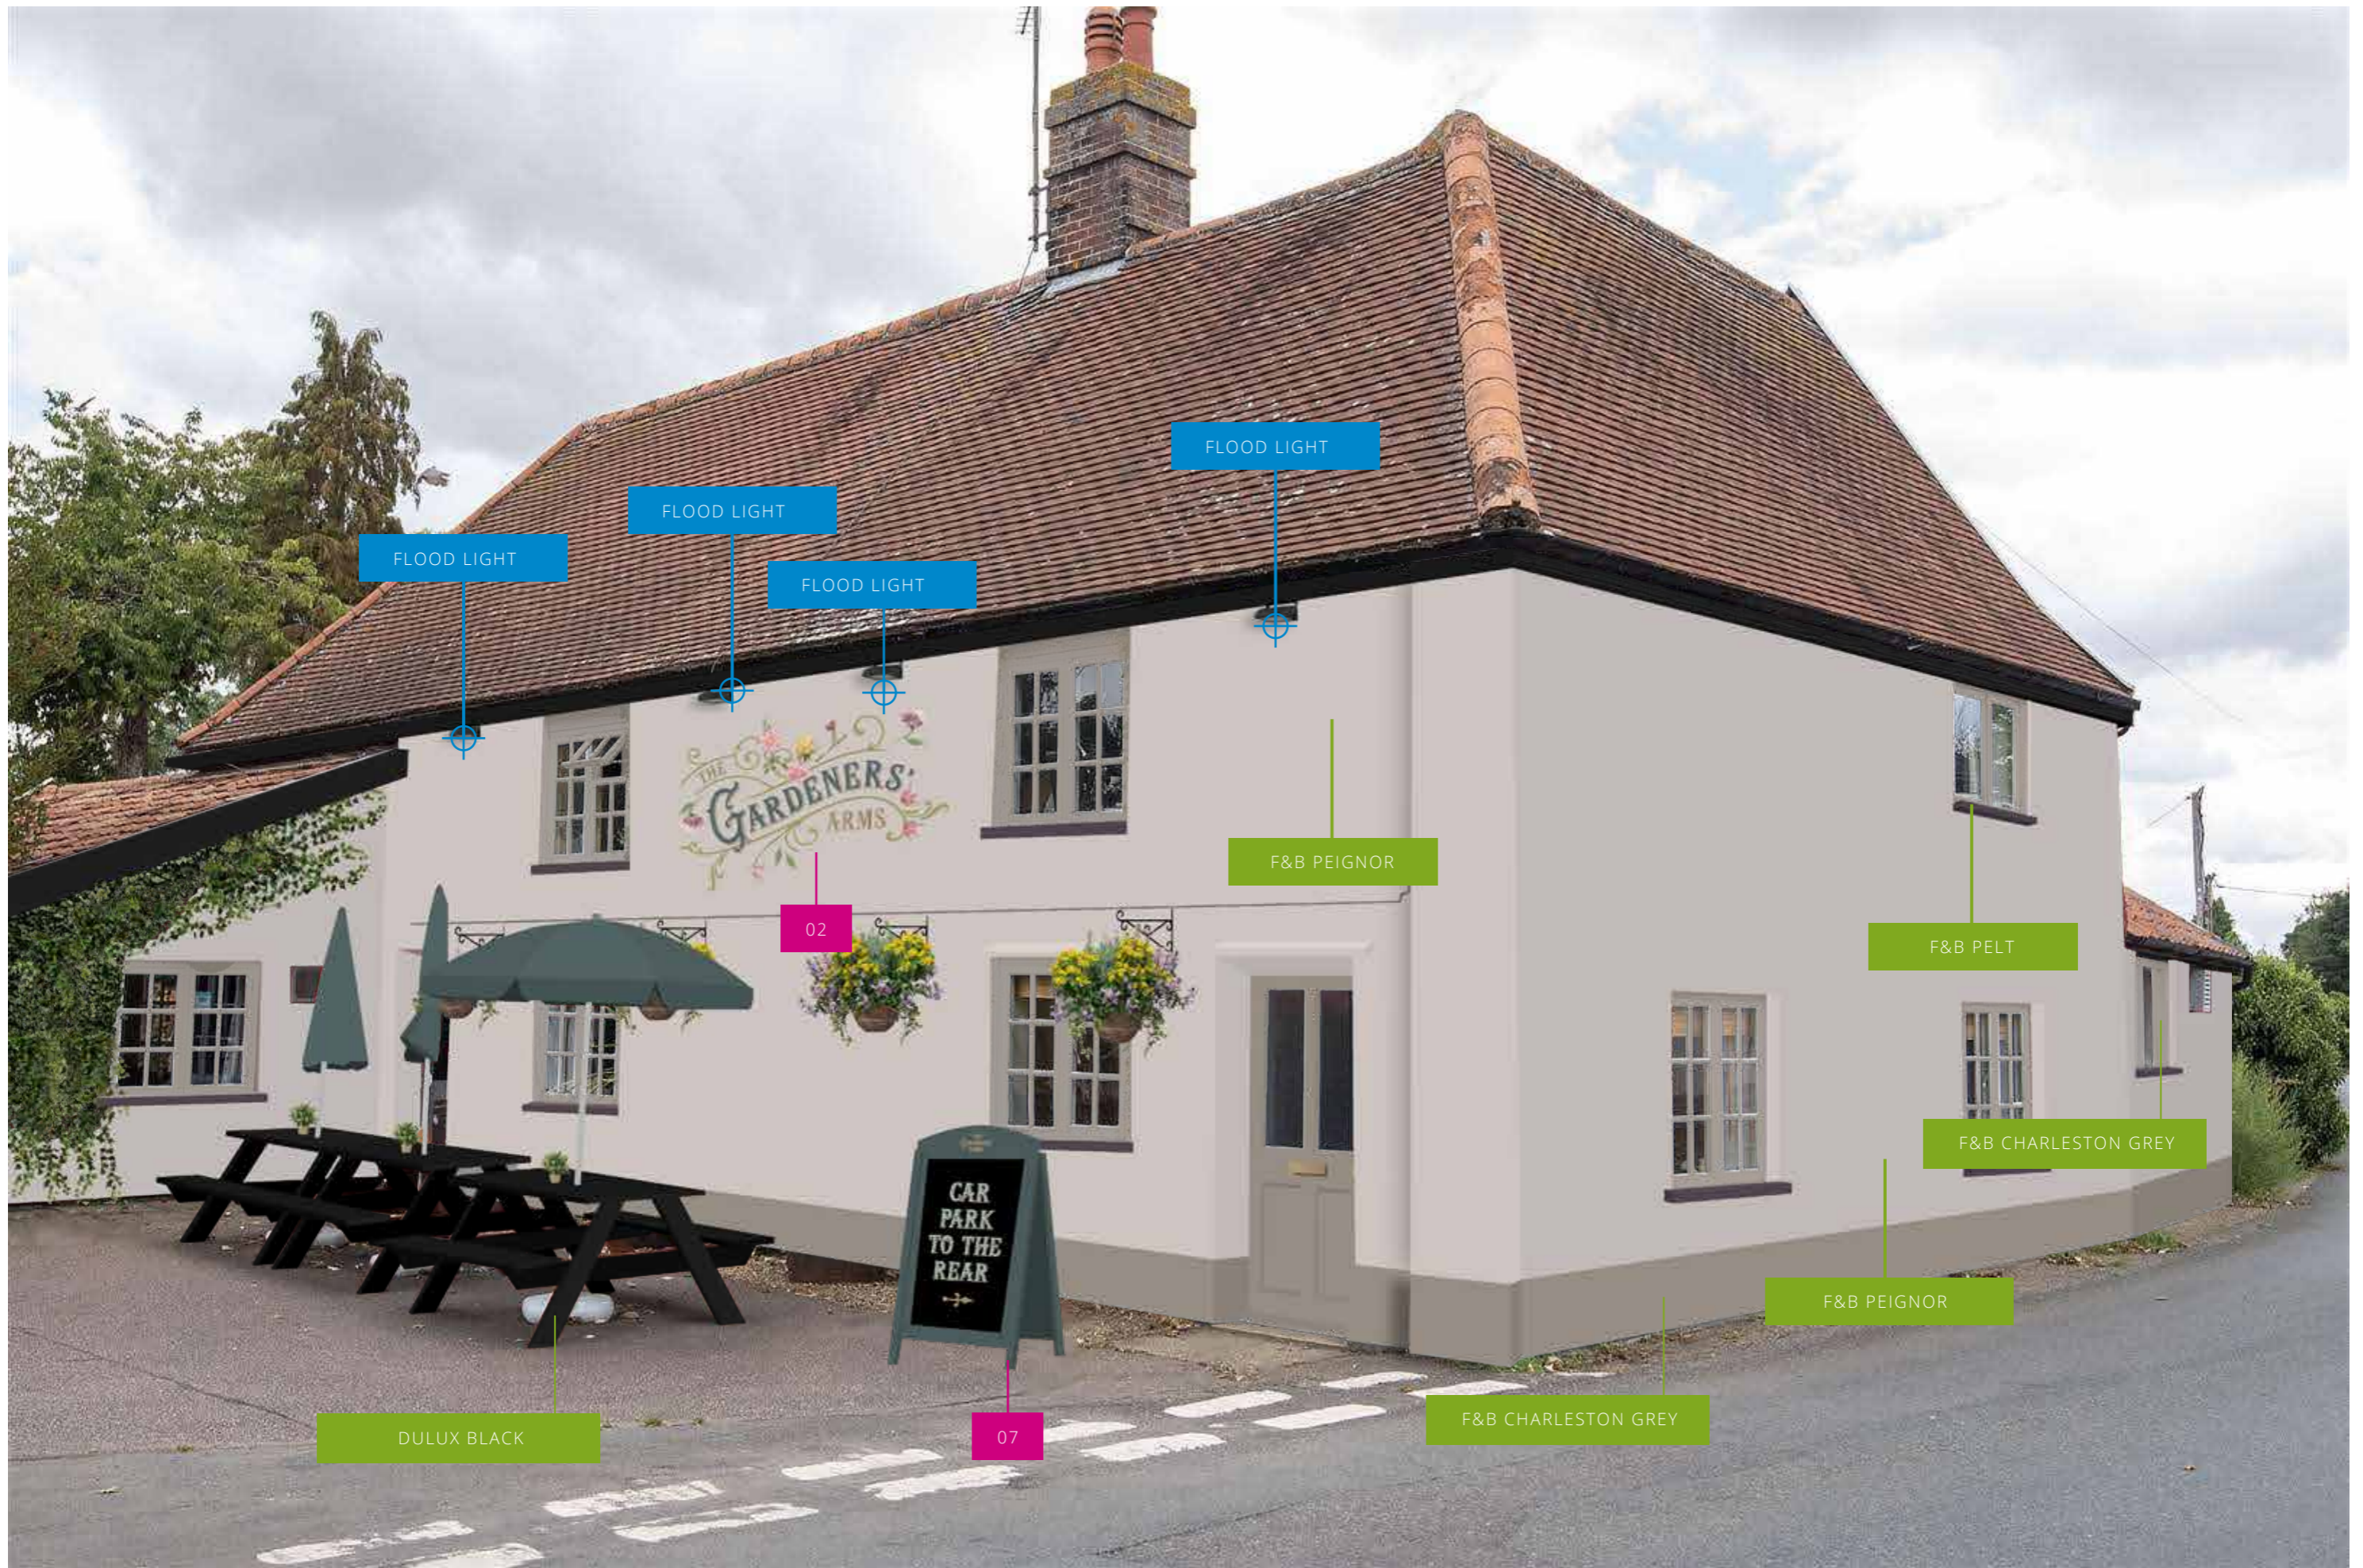

THE GARDENERS' ARMS, TOSTOCK

NOTE - NEW UMBRELLAS & HANGING BASKETS  
 NOTE - ADVERTISEMENT CONSENT REQUIRED

UNIT 19, HITHER GREEN INDUSTRIAL ESTATE, CLEVEDON, NR BRISTOL, BS21 6XU  
 TEL: 01446 731 152 MAIL@LAKESIDE-SIGNS.COM WWW.LAKESIDE-SIGNS.COM  
 REFERENCE: NO: 10255 - REVISION 07 - DATE: 11/01/2024

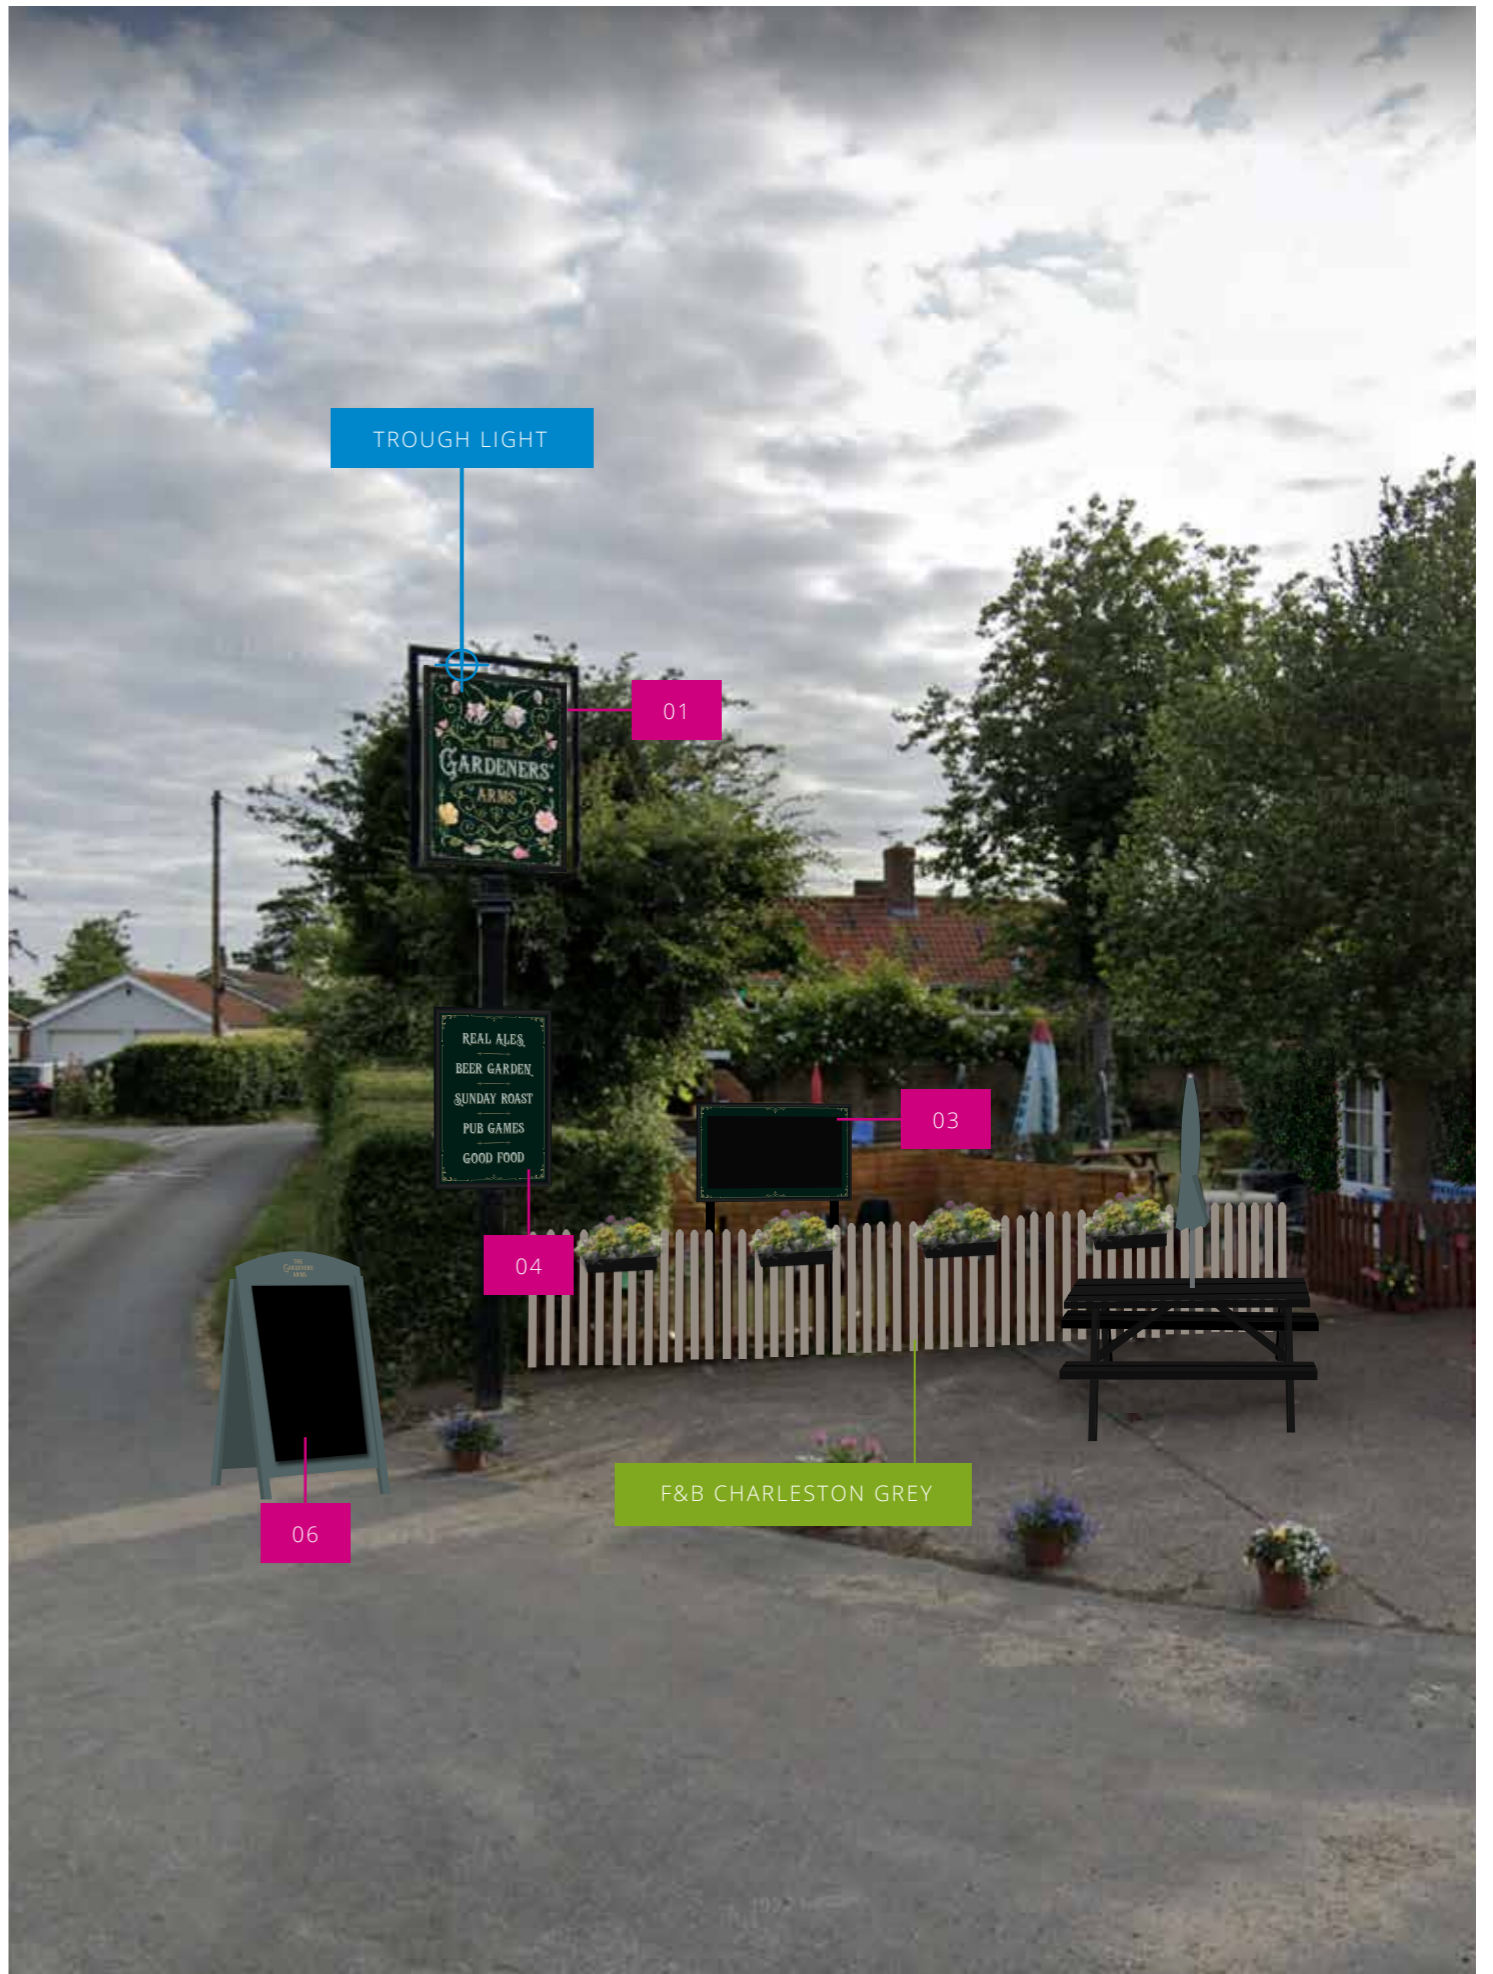

TROUGH LIGHT

01

REAL ALES  
BEER GARDEN  
SUNDAY ROAST  
PUB GAMES  
GOOD FOOD

03

04

F&B CHARLESTON GREY

06

THE GARDENERS' ARMS, TOSTOCK




THE GARDENERS' ARMS, TOSTOCK



06

Welcome to  
**THE GARDENERS' ARMS**  
Care Dish

Welcome to  
**THE GARDENERS' ARMS**  
Care Dish

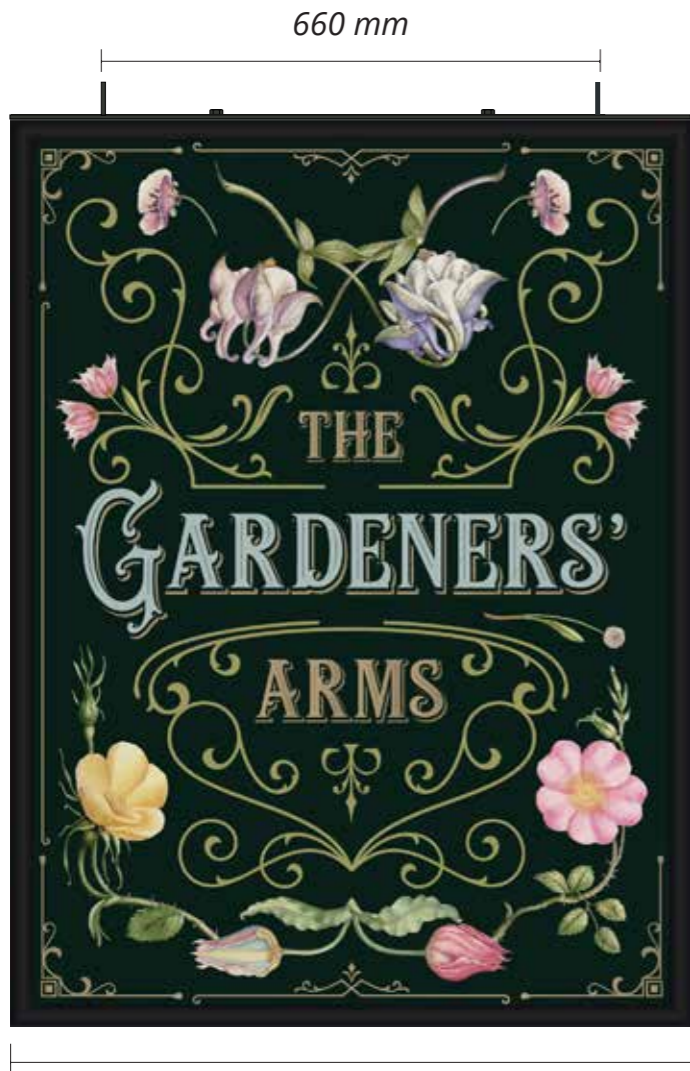

660 mm

1200 mm

900 mm


**01 - HANGING PICTORIAL**  
 FABRICATED BULL NOSE PANATRIM FRAMES, P/C RAL 9004 **MATT FINISH**. FLAT CUT 3MM ALUMINIUM PANEL WITH APPLIED LAMINATE DIGITAL PRINT OVER GOLD TO FACE. INTERNAL 50MM X 25MM X 3MM ALUMINIUM BOX SECTION FRAME COATED RAL 9004 **MATT FINISH** ALL OVER. SCALE 1:10 @ A3

**ILLUMINATION - ILLUMINATED VIA PICTORIAL TROUGH LIGHT. CONNECTED TO EXISTING POWER, ASSUMED TO BE WORKING. P/C RAL 9004**



1800 mm

**02 - FRONT ELEVATION HOUSE NAME**  
**OPTION A** - FLAT CUT WOODEN PANEL WET COAT TO MATCH RENDER, FULL SCALE PATTERN, TRADITIONALLY SIGN PAINTED BY SIGN PAINTER.  
**OPTION B** - FLAT CUT ACM PANEL P/C TO MATCH RENDER, WITH MATT LAMINATE PRINT OVER GOLD APPLIED TO FACE  
 SCALE 1:10 @ A3

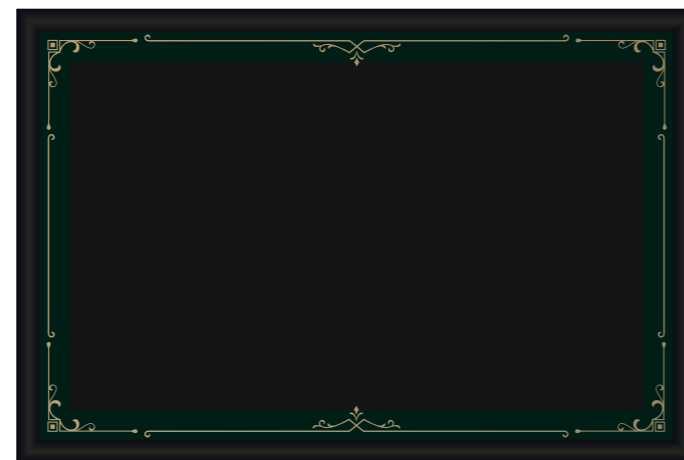

600 mm

900 mm

**03 - POST CHALKBOARD**  
 FABRICATED BULL NOSE PANATRIM FRAME, P/C RAL 9004 MATT. FLAT CUT ALUMINIUM PANEL P/C RAL 6012 WITH MI-SBG BRUSHED GOLD AND CHALKBOARD VINYL TO FACE WITH CHANNEL FIXINGS TO REAR, METAL CLIPS SUPPLIED WITH XX DIA POSTS. P/C RAL 9004  
 SCALE 1:10 @ A3



1074 mm

1050 mm

700 mm

**04 - POST AMENITY**  
 FABRICATED BULL NOSE PANATRIM FRAMES, P/C RAL 9004 MATT. FLAT CUT ACM PANEL WITH A NEAT BACK. LAMINATED DIGITAL PRINT TO FACE.  
 SCALE 1:10 @ A3




300 mm


420 mm

**05 - PARKING DISCLAIMER**  
 FABRICATED BULL NOSE PANATRIM FRAMES, P/C RAL 9004 MATT. FLAT CUT ACM PANEL WITH LAMINATED DIGITAL PRINT TO FACE.  
 SCALE 1:10 @ A3




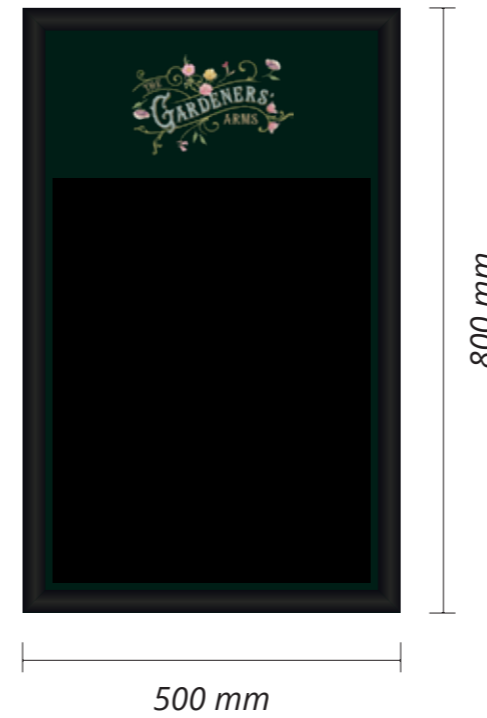

**09 - CHALKBOARD**  
 FABRICATED BULLNOSE FRAME,  
 500MM X 800MM, P/C RAL 9005  
 SATIN. FACE PANELS WITH APPLIED  
 SATIN LAMINATE DIGITAL PRINT TO  
 FACE WITH CHALKBOARD VINYL.  
 SCALE 1:10 @ A3

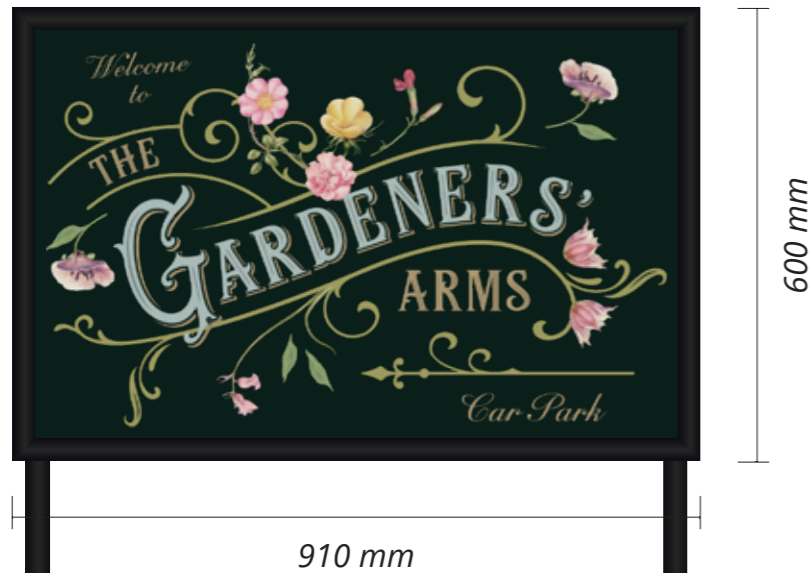

**08 - CAR PARK DIRECTIONAL (X2)**  
 FABRICATED BULL NOSE PANATRIM FRAMES 910MM X 600MM,  
 P/C RAL 9004 MATT. FLAT CUT ALUMINIUM PANEL P/C RAL 6012  
 WITH APPLIED LAMINATED DIGITAL PRINT & GOLD MI-SBG VINYL  
 TO FACE CHANNEL FIXINGS TO REAR, METAL CLIPS SUPPLIED WITH  
 XX DIA POSTS. P/C RAL 9004  
 SCALE 1:10 @ A3

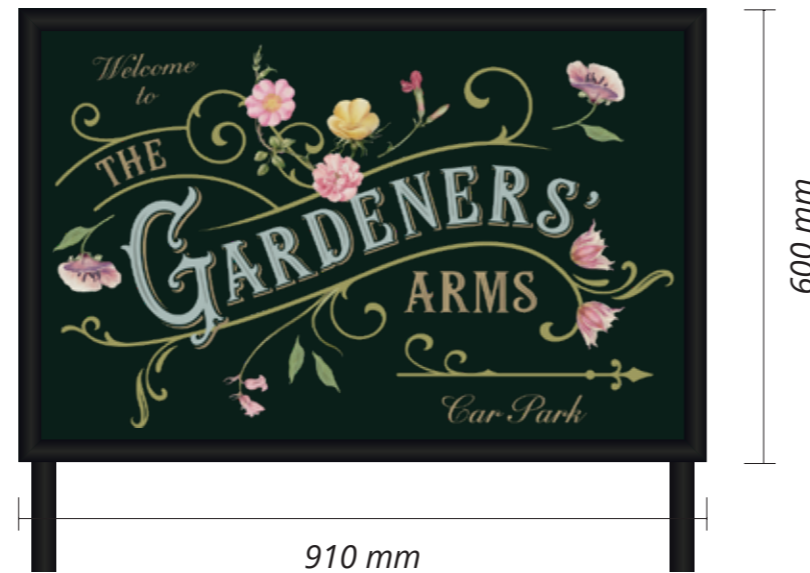



10 - REAR ELEVATION HOUSE NAME

**OPTION A** - FLAT CUT WOODEN PANEL WET COAT TO MATCH RENDER, FULL SCALE PATTERN, TRADITIONALLY SIGN PAINTED BY SIGN PAINTER.

**OPTION B** - FLAT CUT ACM PANEL P/C TO MATCH RENDER, WITH MATT LAMINATE PRINT OVER GOLD APPLIED TO FACE

SCALE 1:10 @ A3

TYPEFACES

# JAVA HERITAGE


ABCDEFGHIJKLMNOPQRSTUVWXYZ

ABCDEFGHIJKLMNOPQRSTUVWXYZ

1234567890

COLOURS

SIGNAGE

 

RAL 9004  
SIGNAL BLACK

BUILDING



FARROW & BALL  
PEIGNOR



FARROW & BALL  
CHARLESTON GREY



FARROW & BALL  
PELT



DULUX TRADE  
BLACK

**NOTE - THE COLOURS ABOVE ARE FOR GUIDANCE ONLY. THE DISPLAYED COLOUR WILL DEPEND ON YOUR PRINTER, MONITOR AND SOFTWARE. METALLIC COLOURS AND PAINT FINISHES CANNOT BE ACCURATELY SHOWN. THE FINISHED COLOUR MAY NOT BE EXACTLY AS SHOWN HERE, PLEASE ENSURE A PHYSICAL SAMPLE IS REVIEWED AND APPROVED BEFORE APPROVING PRODUCTION / DECORATIONS.**



TROUGH LIGHT

X1 - TOTAL  
X1 - PICTORIAL

**TO BE CONNECTED TO EXISTING POWER SUPPLY, ASSUMED TO BE WORKING. TO BE CHECKED BY OTHERS.**



30W WARM WHITE LED FLOOD

X5 - TOTAL  
X4 - FRONT ELEVATION  
X1 REAR ELEVATION HOUSE NAME

**TO BE CONNECTED TO EXISTING POWER SUPPLY, ASSUMED TO BE WORKING POWER SUPPLY TO BE INSTALLED.  
-  
TO BE CHECKED BY OTHERS**

admiral  
T A V E R N S

---

 lakesidesigns

UNIT 19, HITHER GREEN INDUSTRIAL ESTATE,  
CLEVEDON, NR BRISTOL,  
BS21 6XU

TEL: 01446 731 152  
MAIL@LAKESIDE-SIGNS.COM  
WWW.LAKESIDE-SIGNS.COM

REFERENCE. NO: 10255 - REVISION 07 - DATE: 11/01/2024

---

**COPYRIGHT :**

THE ATTACHED DESIGNS AND ILLUSTRATIONS ARE INTENDED SOLELY FOR,  
AND SHOULD ONLY BE USED BY, THOSE TO WHOM THIS  
DESIGN SPECIFICATION IS ADDRESSED.

**THE CONTENTS ARE STRICTLY PRIVATE AND CONFIDENTIAL.**

ANY FORM OF REPRODUCTION, DISSEMINATION, COPYING, DISCLOSURE,  
MODIFICATION OR DISTRIBUTION IS STRICTLY PROHIBITED WITHOUT THE  
PRIOR WRITTEN CONSENT OF **LAKESIDE SIGNS LIMITED**

**(COMPANY NUMBER : 05752023)**

WHOSE REGISTERED ADDRESS IS:  
**46-48 STATION ROAD STATION ROAD,  
LLANISHEN, CARDIFF, WALES, CF14 5LU**