


NOTES:
 DO NOT SCALE FROM THIS DRAWING.
 PLEASE ALSO REFER TO THE RELEVANT STRUCTURAL AND SERVICES DRAWINGS AND SPECIFICATION INFORMATION.
 ALL DIMENSIONS TO BE CHECKED ON SITE. ALL OMISSIONS AND DISCREPANCIES TO BE REPORTED TO THE ARCHITECT IMMEDIATELY.
 © KIRBY ARCHITECTURE LIMITED

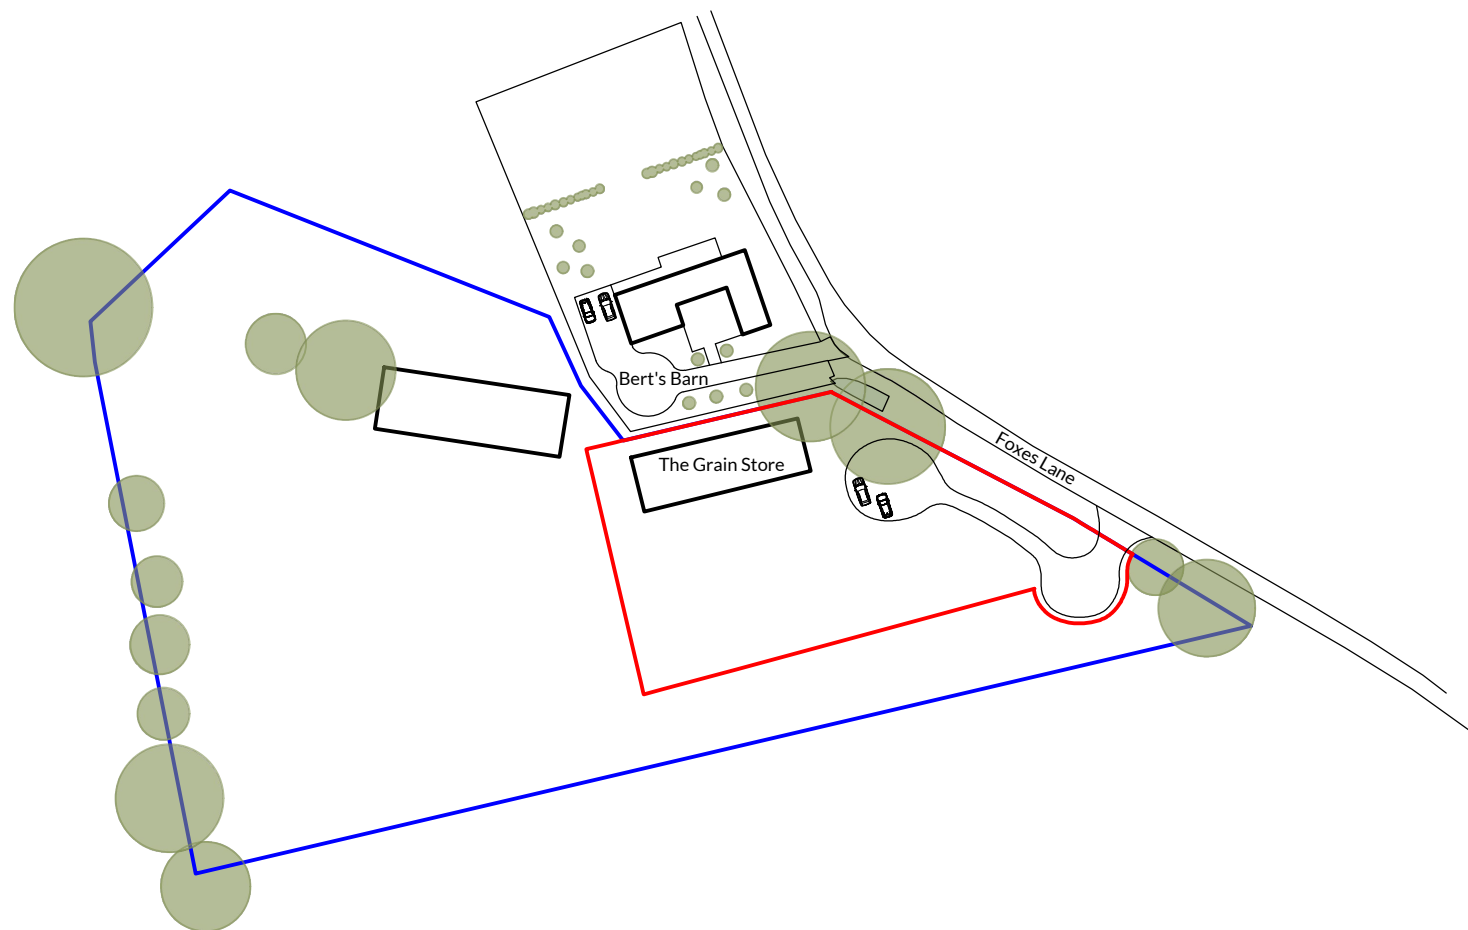

— :Site Boundary (Land also owned by Applicants)

— :Application Boundary



Purpose of Issue	Date	Check	Rev
Issued for comments	18/01/24	MT	D
Issued for comments	03/01/24	MT	C
Issued for comments	03/01/24	MT	B
Issued for comments	14/12/23	MT	A
Issued for comments	10/11/23	MT	/



Malt Office Farm, The Comon, Metfield, Suffolk, IP20 0LP
 info@kirbyarchitecture.co.uk www.kirbyarchitecture.co.uk

Project
The Grain Store
Foxes Lane
Mendham
IP20 0PE
 Drawing
Existing Location Plan

Drawn: CG Date: NOV 23 Scale: 1:1250 @A3

Job number: 2332 Drawing number: 101 Revision: D

Original Drawing Size A3

