


KEY	
	SITE BOUNDARY LINE

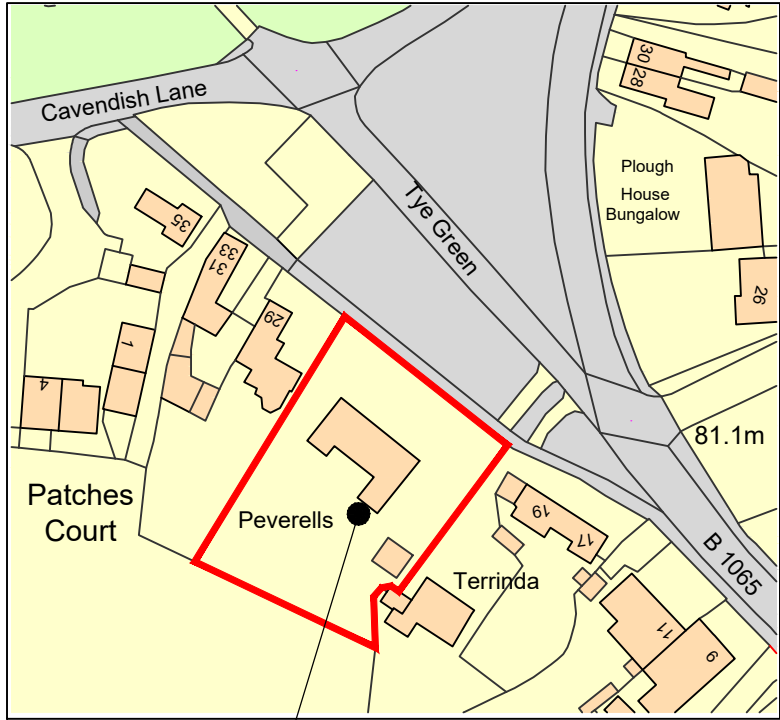

LOCATION OF CHIMNEY

-	19.01.24	ISSUED FOR APPROVAL	MP	MJ
REV	DATE	DESCRIPTION	DRAWN	CHKD

REVISIONS

Project
**PEVERELLS, TYE GREEN
 GLEMFORF CO10 7RQ
 IPSWICH
 DEMOLISH & REBUILD SOUTH CHIMNEY STACK**

Title
SITE LOCATION PLAN

Richard Jackson
 Building Consultants

847 The Crescent, Colchester, Essex CO4 9YQ Tel: 01473 825300
 Unit 6040, 6th Floor, Aldgate Tower, 2 Leman Street, London E1 8FA Tel: 020 7448 9910
 5 Quern House, Mill Court, Great Shelford, Cambs CB32 5LD Tel: 01223 314794
 4 The Old Church, St. Matthews Road, Norwich, Norfolk NR1 1SP Tel: 01603 230240
 The Wheelhouse, Bonds Mill, Stonehouse, Gloucestershire GL10 3RF Tel: 01172 020070
 Email Address: mail@rj.uk.com Website: http://www.rj.uk.com

   the mark of property professionalism worldwide

Client
MR & MRS M.SMITH

Drawing No.	Revision
53781/B/10	-

Drawing Status			
<input type="checkbox"/> INFORMATION	<input checked="" type="checkbox"/> APPROVAL	<input type="checkbox"/> COSTING	
<input type="checkbox"/> TENDER	<input type="checkbox"/> CONSTRUCTION	<input type="checkbox"/> AS CONSTRUCTED	

Scale 1:1250 @ A4	Drawn MA	Date OCT 2022	Job Manager MJ	Checked MJ	Approved MJ
-------------------	----------	---------------	----------------	------------	-------------