

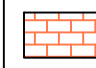


KEY	
	EXISTING BRICKWORK TO BE CLEANED AND DECORATED IN A MASONRY PAINT FINISH
	FAIR FACED BRICKWORK TO BE REPLICATED TO MATCH

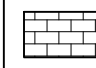

REV	DATE	DESCRIPTION	DRAWN	CHKD
-	19.01.24	ISSUED FOR APPROVAL	MP	MJ

REVISIONS  
 This drawing is to be read in conjunction with all other Designer's drawings and all other project information. Any discrepancy between the drawings and other project information is to be reported to the Contract Administrator immediately.

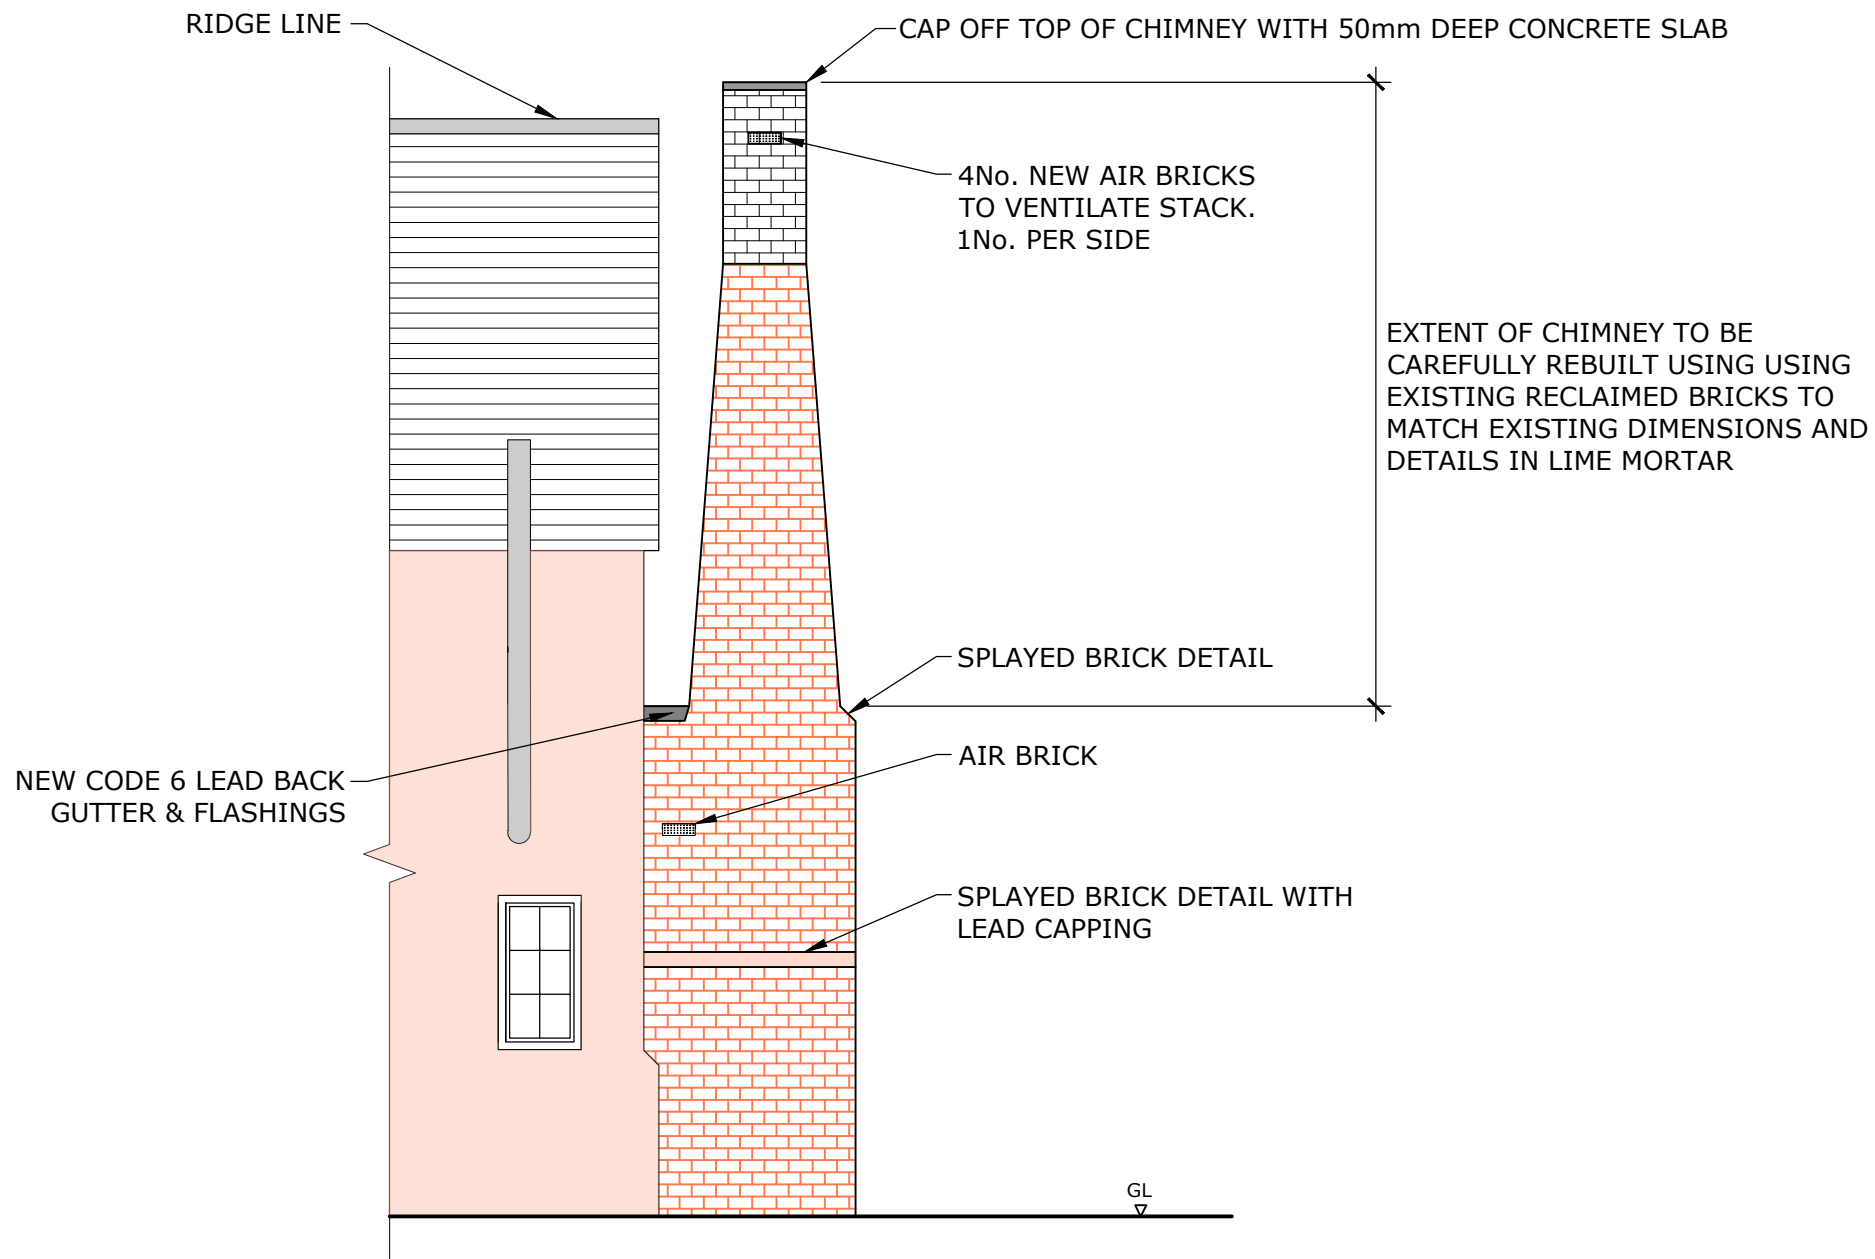

Project  
**PEVERELLS, TYE GREEN  
 GLEMFORD C010 7RQ  
 IPSWICH  
 DEMOLISH & REBUILD SOUTH CHIMNEY STACK**

Title  
**CHIMNEY  
 SIDE ELEVATION (PROPOSED)**

Client  
**MR R & MRS M SMITH**

Scale 1:50 @ A3	Drawn MA	Date NOV 2023
Job Manager MJ	Checked MJ	Approved MJ

**Richard Jackson**  
 Building Consultants

847 The Crescent, Colchester, Essex CO4 9YQ Tel: 01206 228800  
 Unit 06C130, 6th Floor, 1 St. Katherine's Way, London, E1W 1UN Tel: 020 7448 9910  
 5 Quern House, Mill Court, Great Shefford, Cams CB22 5LD Tel: 01223 314794  
 4 The Old Church, St. Matthews Road, Norwich, Norfolk NR1 1SP Tel: 01603 230240  
 The Wheelhouse, Bonds Mill, Stonehouse, Gloucestershire GL10 3RF Tel: 01172 020070  
 Email Address: mail@rj.uk.com Website: http://www.rj.uk.com

Drawing No. <b>53781/B/14</b>	Revision -
Drawing Status <input type="checkbox"/> INFORMATION <input checked="" type="checkbox"/> APPROVAL <input type="checkbox"/> COSTING <input type="checkbox"/> TENDER <input type="checkbox"/> CONSTRUCTION <input type="checkbox"/> AS CONSTRUCTED	