
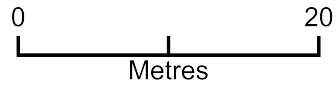


# 5 SPRING FIELDS

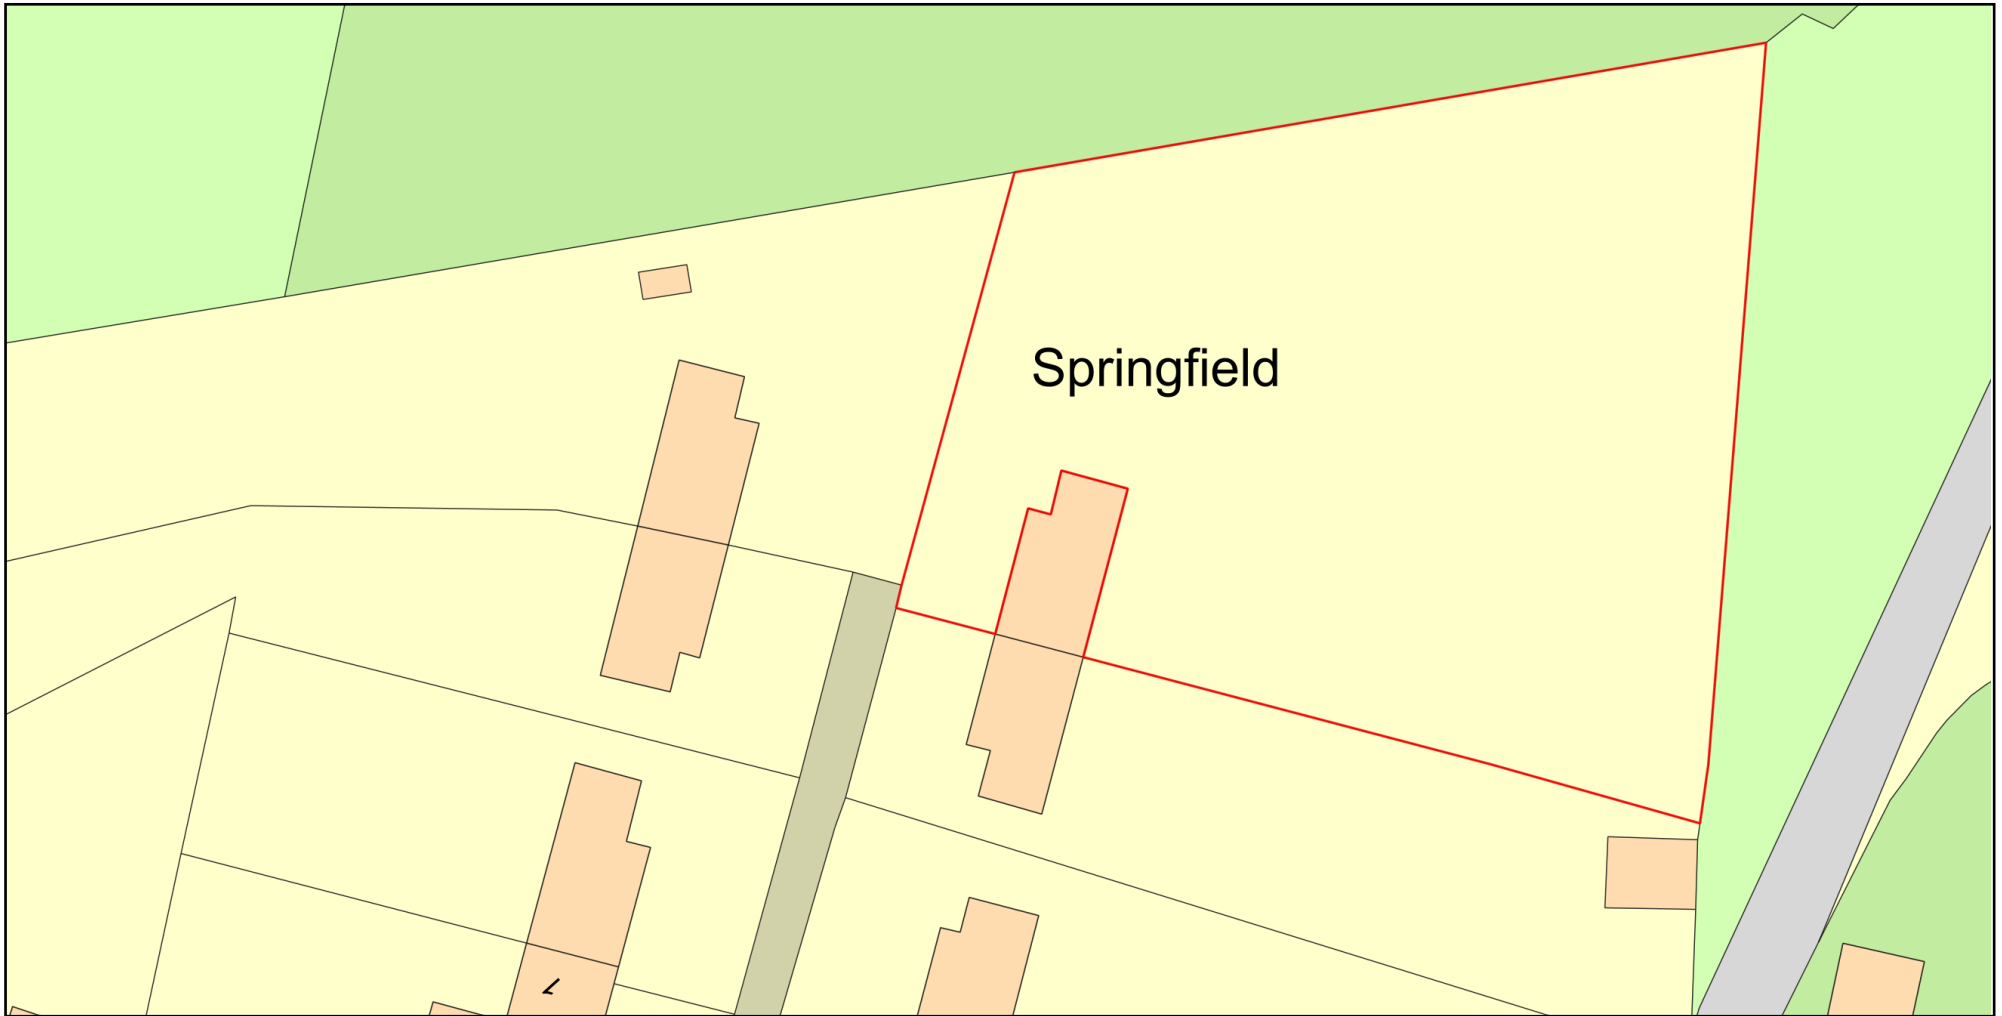

Plan Produced for: MR BASIL WILLIAMSON

Date Produced: 11 Jan 2024

Plan Reference Number: TQRQM24011183504687

Scale: 1:500 @ A4

© Crown copyright and database rights 2023 OS 100042766