


Section BB

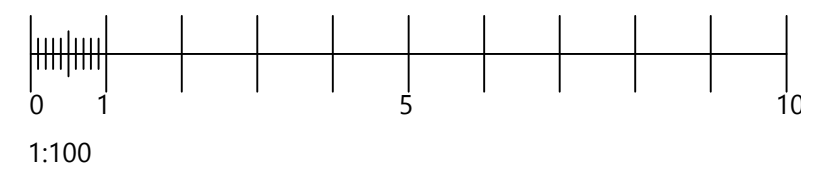

TYEOMAN ARCHITECTURE LTD		07935 895452		www.tyeomanarchitcecture.co.uk		info@tyeomanarchitecture.co.uk		
Project number:	004	Project name:	Plot to the rear of 7 Parkengear Vean		Detail:	Proposed Section A	Drawn by: TY	Dwg No: 1004/1104
Date:	January 24	Client:	Matthew Butler		Status:	Planning	Checked by: TY	Scale: 1:50 A3

