




First floor

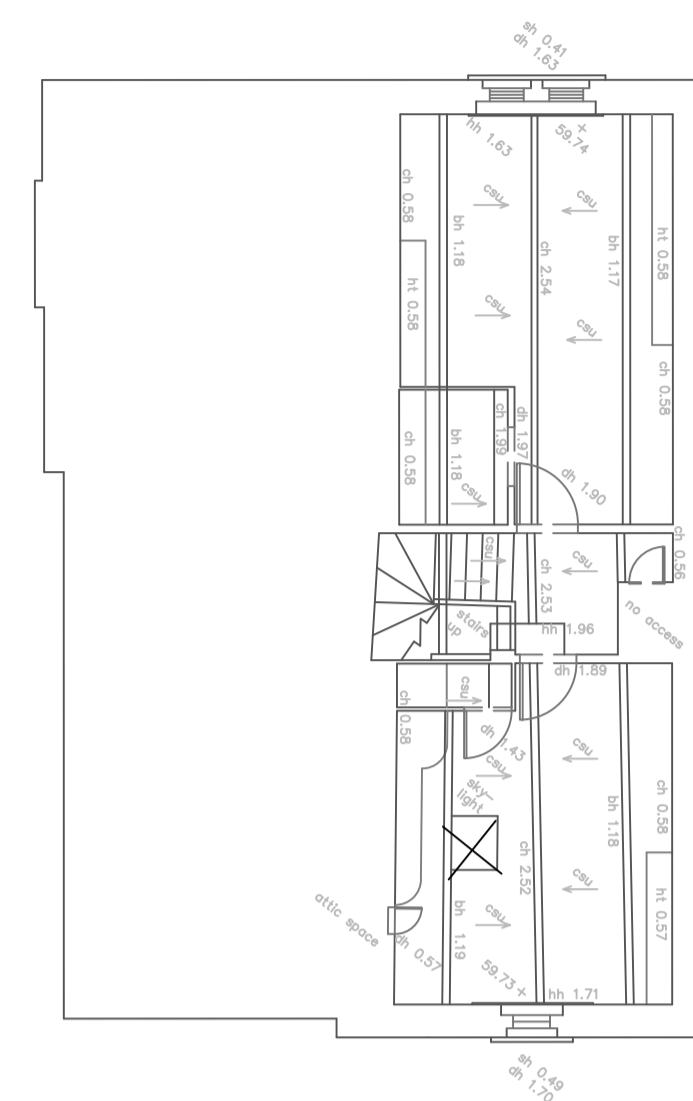

Second floor

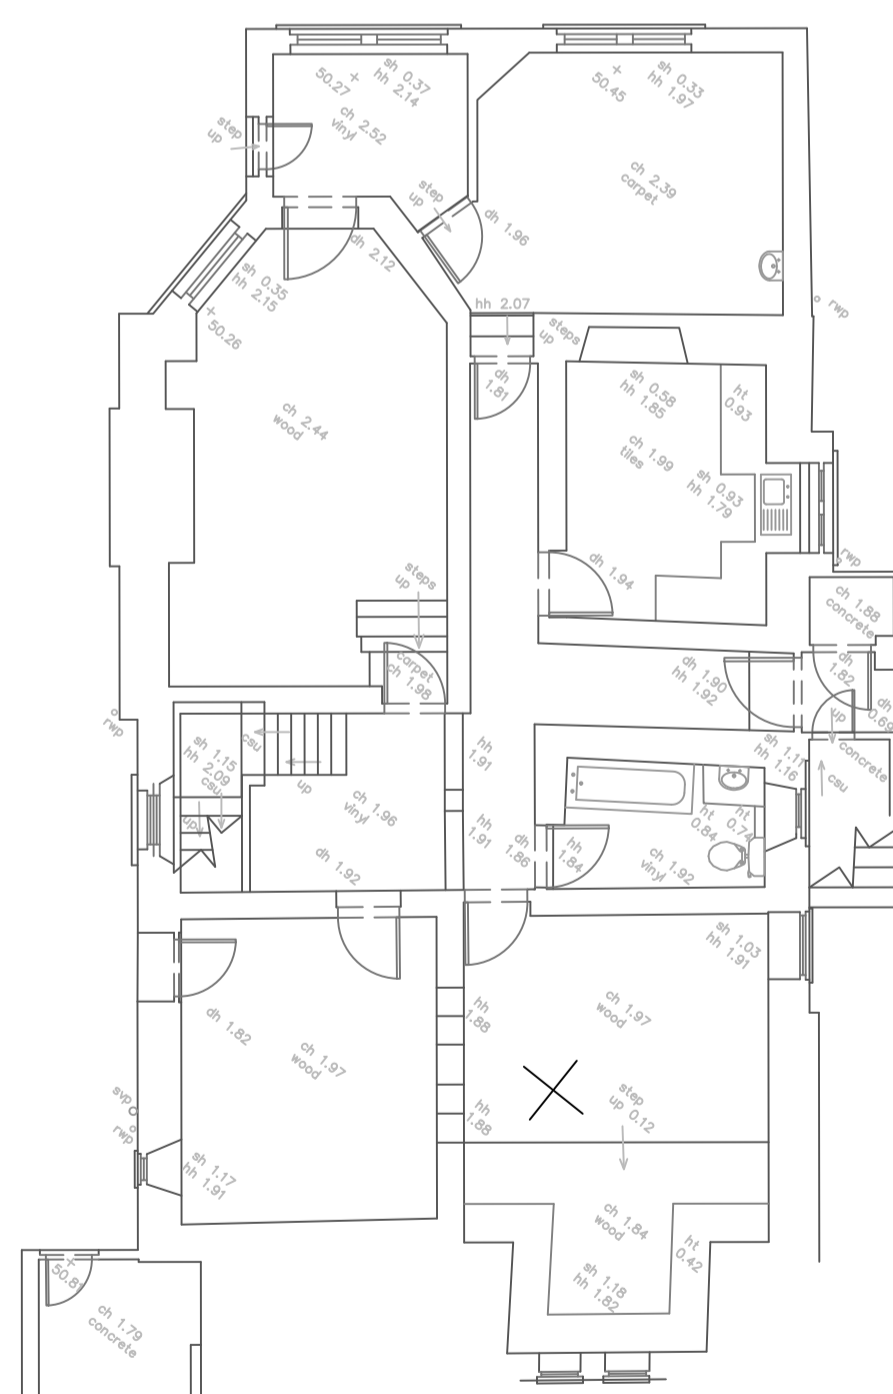

Lower ground floor

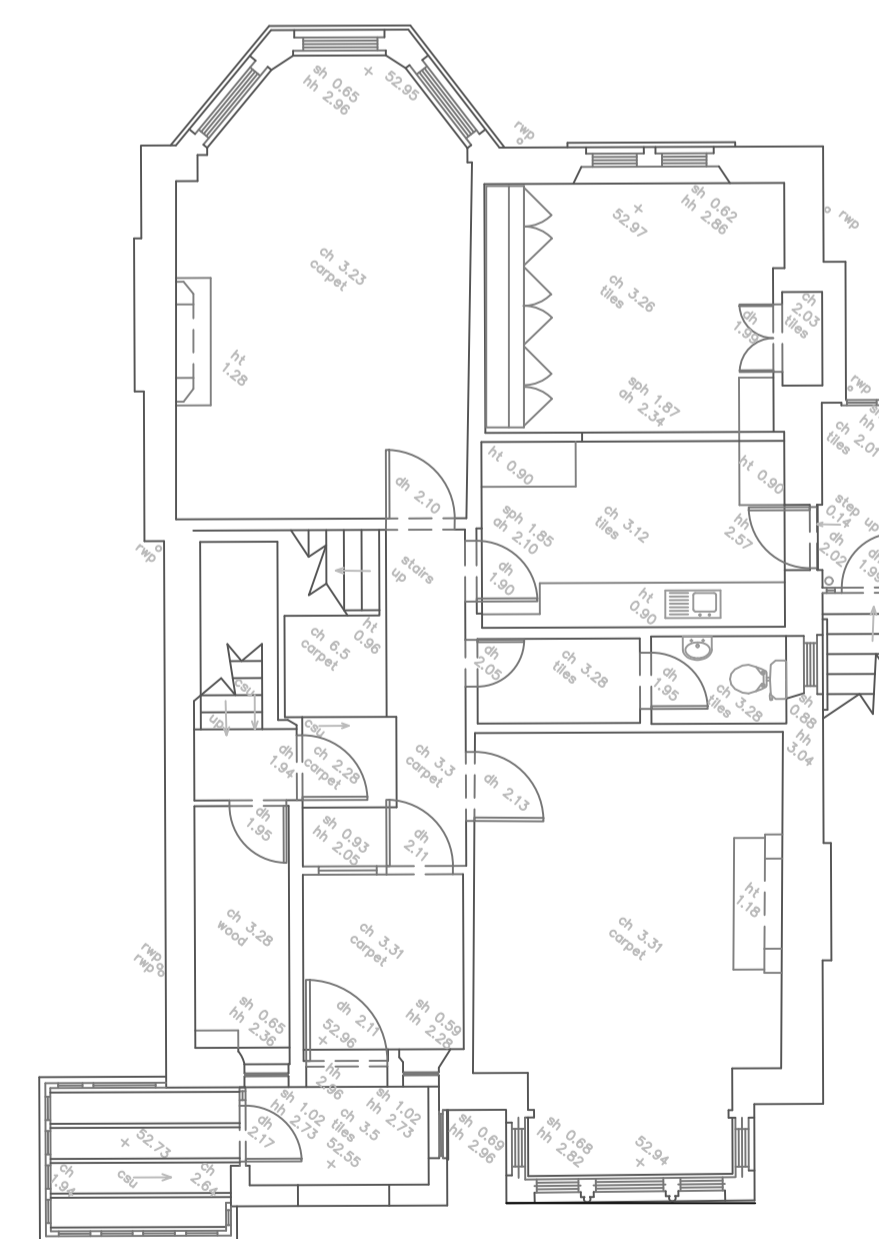

Ground floor

Scale: 1:100cm @ A1
 cn —————

For the plan to be in scale the above line must measure 100 cm when printed

Surveyors Anthony Brookes Surveys Ltd
 info@anthonybrookes.com

Surveyed T.Pinion Date Feb 2018
 Drawn B.Nanton Checked Feb 2018

Drawing Title EXISTING PLANS
 3 The Avenue
 Clevedon
 BS21 7ED

Architect Mr W Falconer
 St Francis
 Chelvey Road
 Backwell, BS48 4AD
 will@willfalconer.com

Interior Designer (drawing alterations)
 Suzy Harris
 suzy@suzyharrisdesign.com

Drawing No.	Rev	Scale	A1
180319	2	1:100	