



East & West Elevations & Twin Unit Sections Details

At 11 Albert Road Portishead North Somerset BS20 6PP

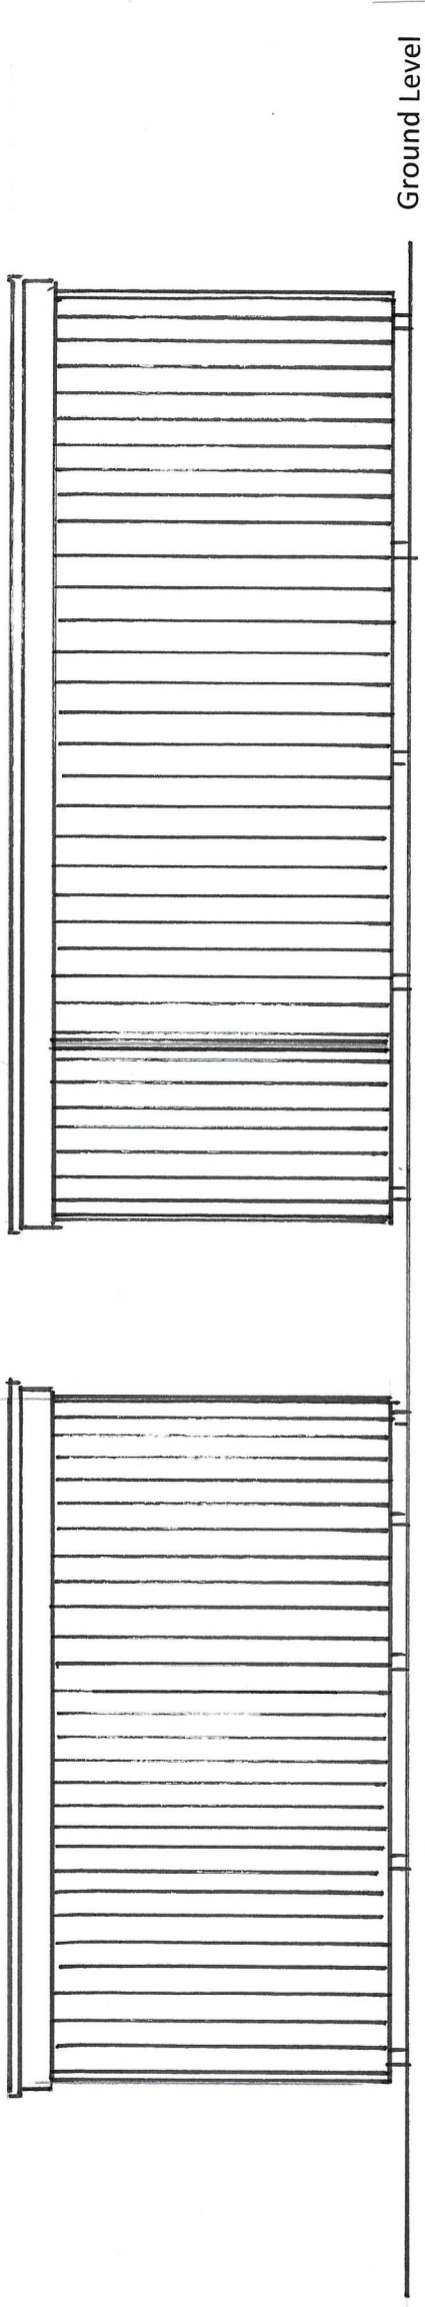


West Side Elevation 1:50

East Side Elevation 1:50

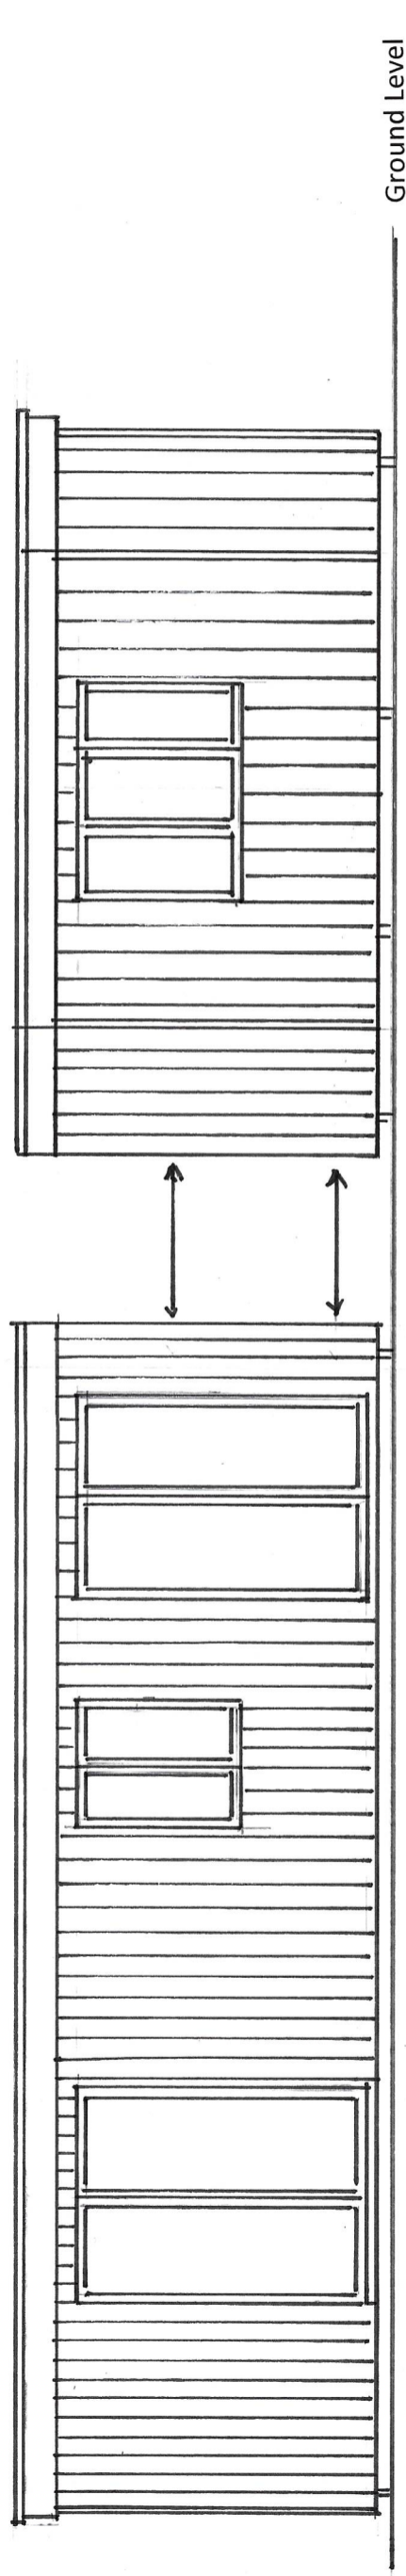

Front Elevation showing detail of Two Sections (Twin Unit)

Prior to Final Assembly being Bolted together

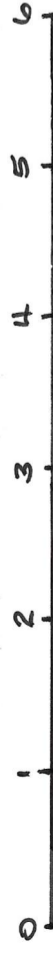

Scale Bar 1:50