


**SOUTH EXISTING**

DATUM LINE 9.00m AOD

**NORTH EXISTING**

DATUM LINE 9.00m AOD

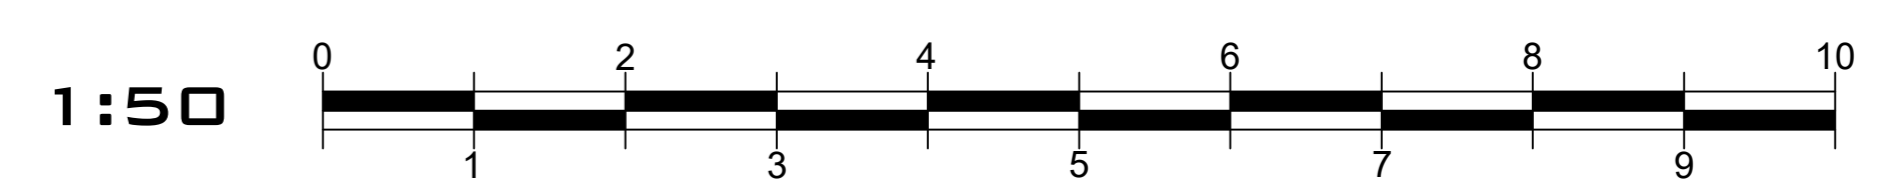

REV	DESCRIPTION	DATE	INITIAL



CLIENT: RAPIDO SERVICES LTD

PROJECT: 132 KINGS ROAD  
BRIGHTON  
BN1 2HH

TITLE: EXISTING ELEVATIONS

DATE: AUGUST 2023

SCALE: AD 1:50

DRAWN:  

NO. 112/150/02