




**SOUTH PROPOSED**

DATUM LINE 9.00m AOD



**NORTH PROPOSED**

DATUM LINE 9.00m AOD

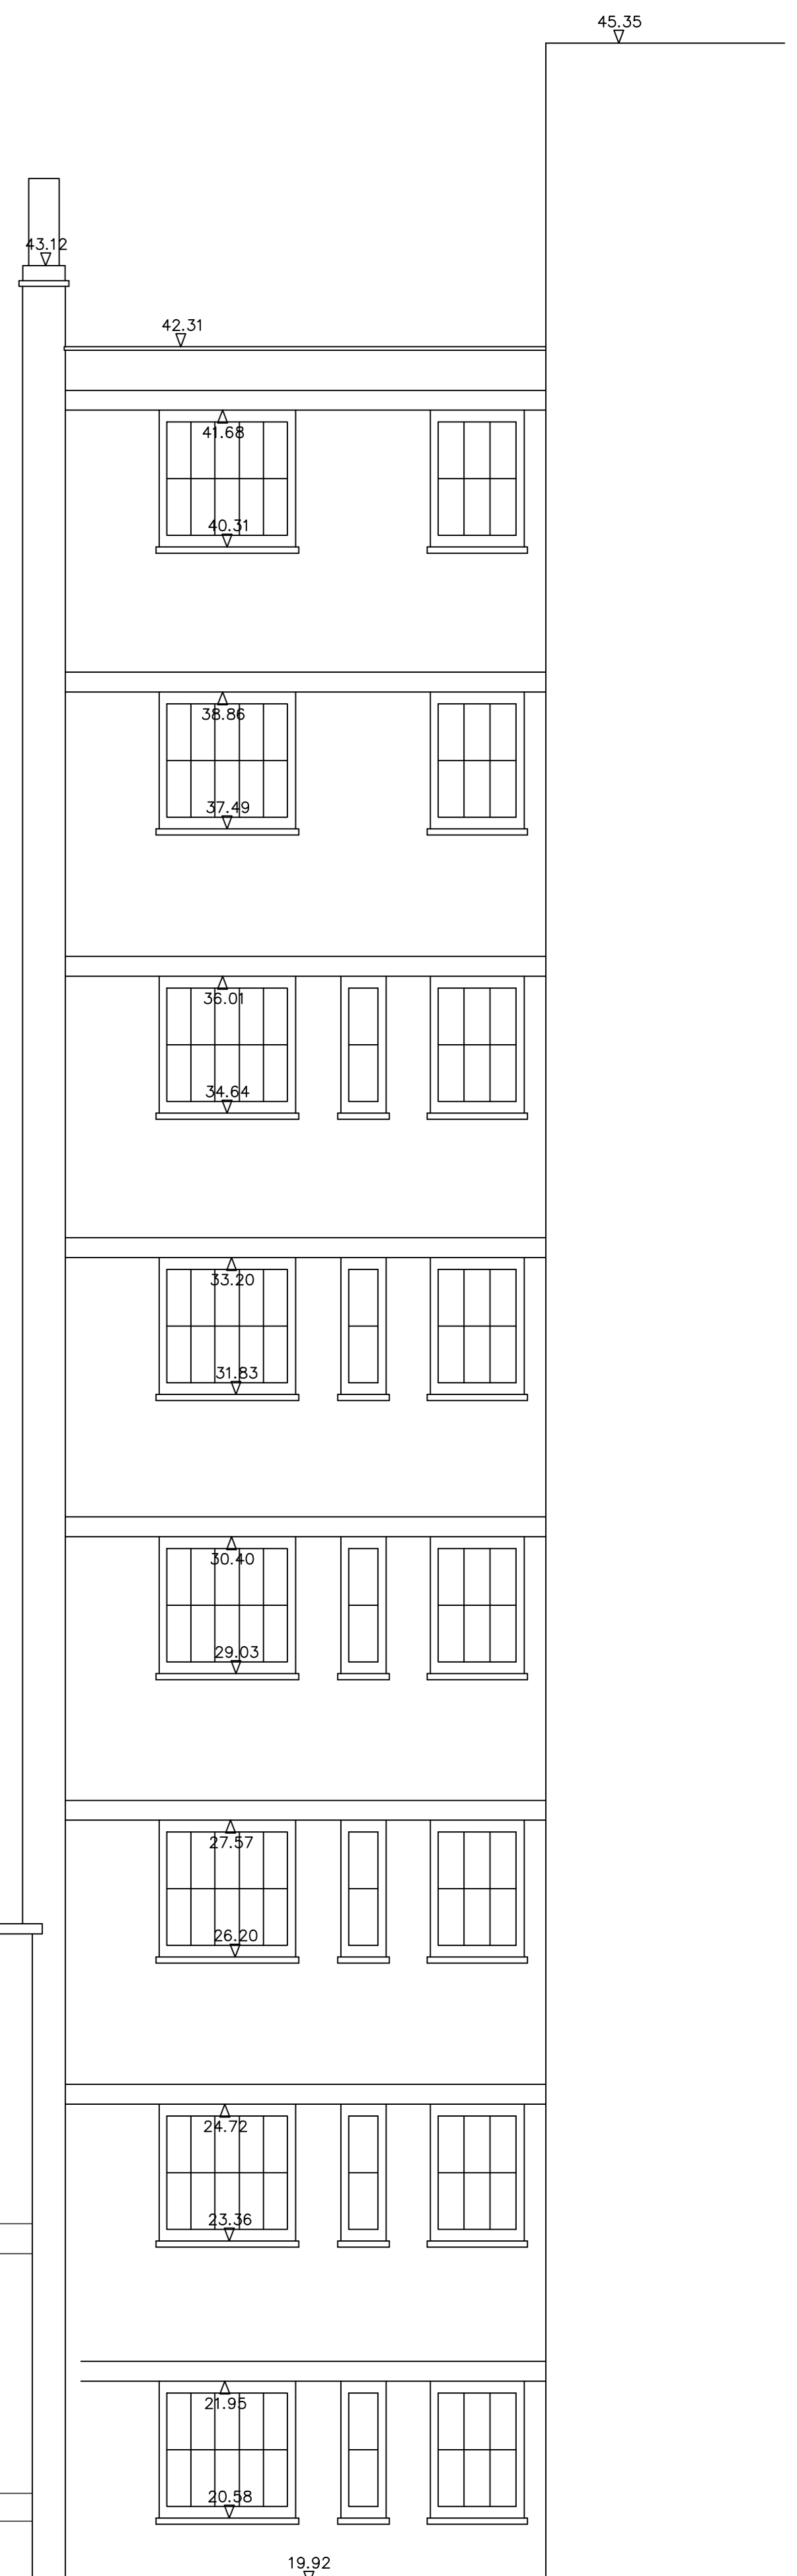

REV	DESCRIPTION	DATE	INITIAL



CLIENT: RAPIDO SERVICES LTD

PROJECT: 132 KINGS ROAD  
BRIGHTON  
BN1 2HH

TITLE: PROPOSED ELEVATIONS

DATE: SEP 2023  
SCALE: AD 1:50  
DRAWN:

NO. 112/150/05

1:50

