




**GROUND EXISTING**

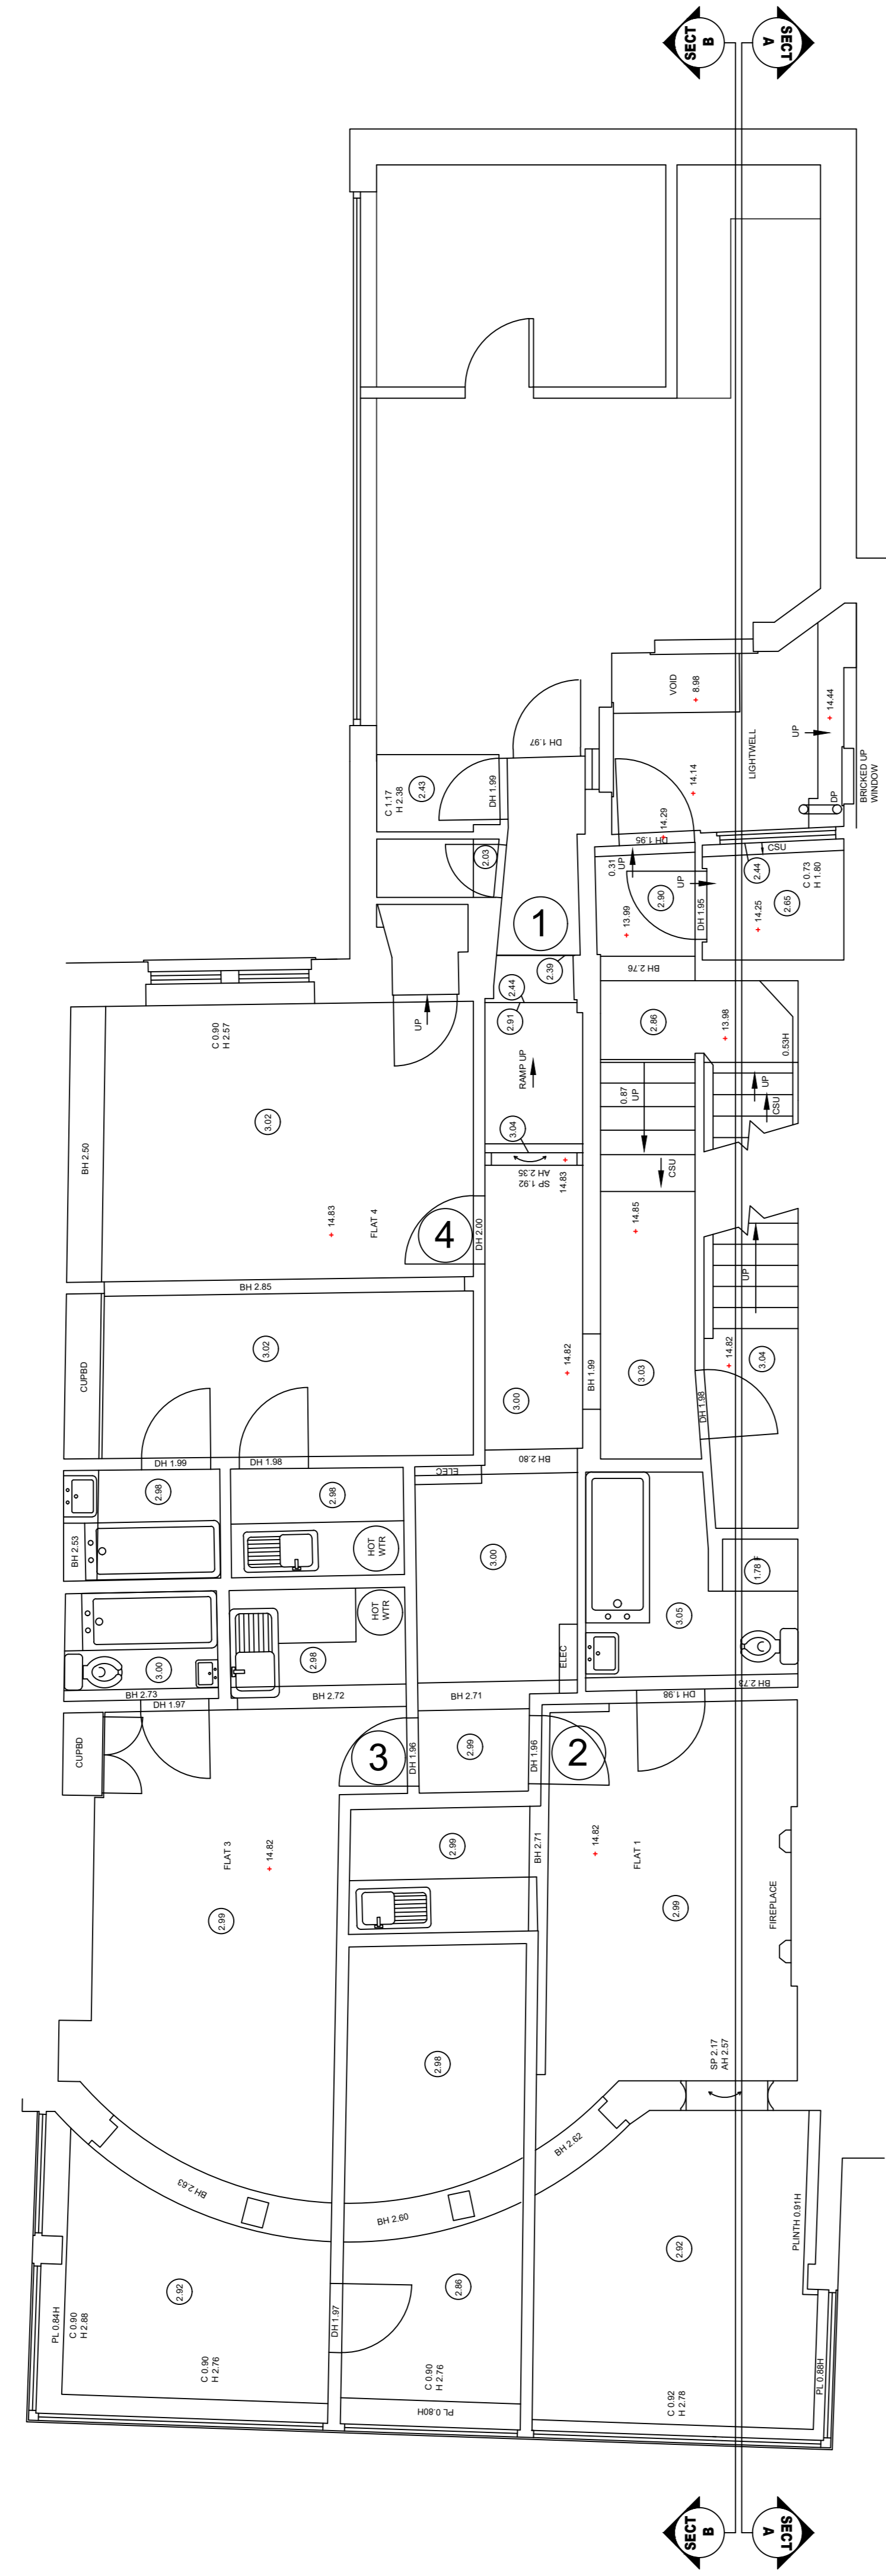


**FIRST EXISTING**

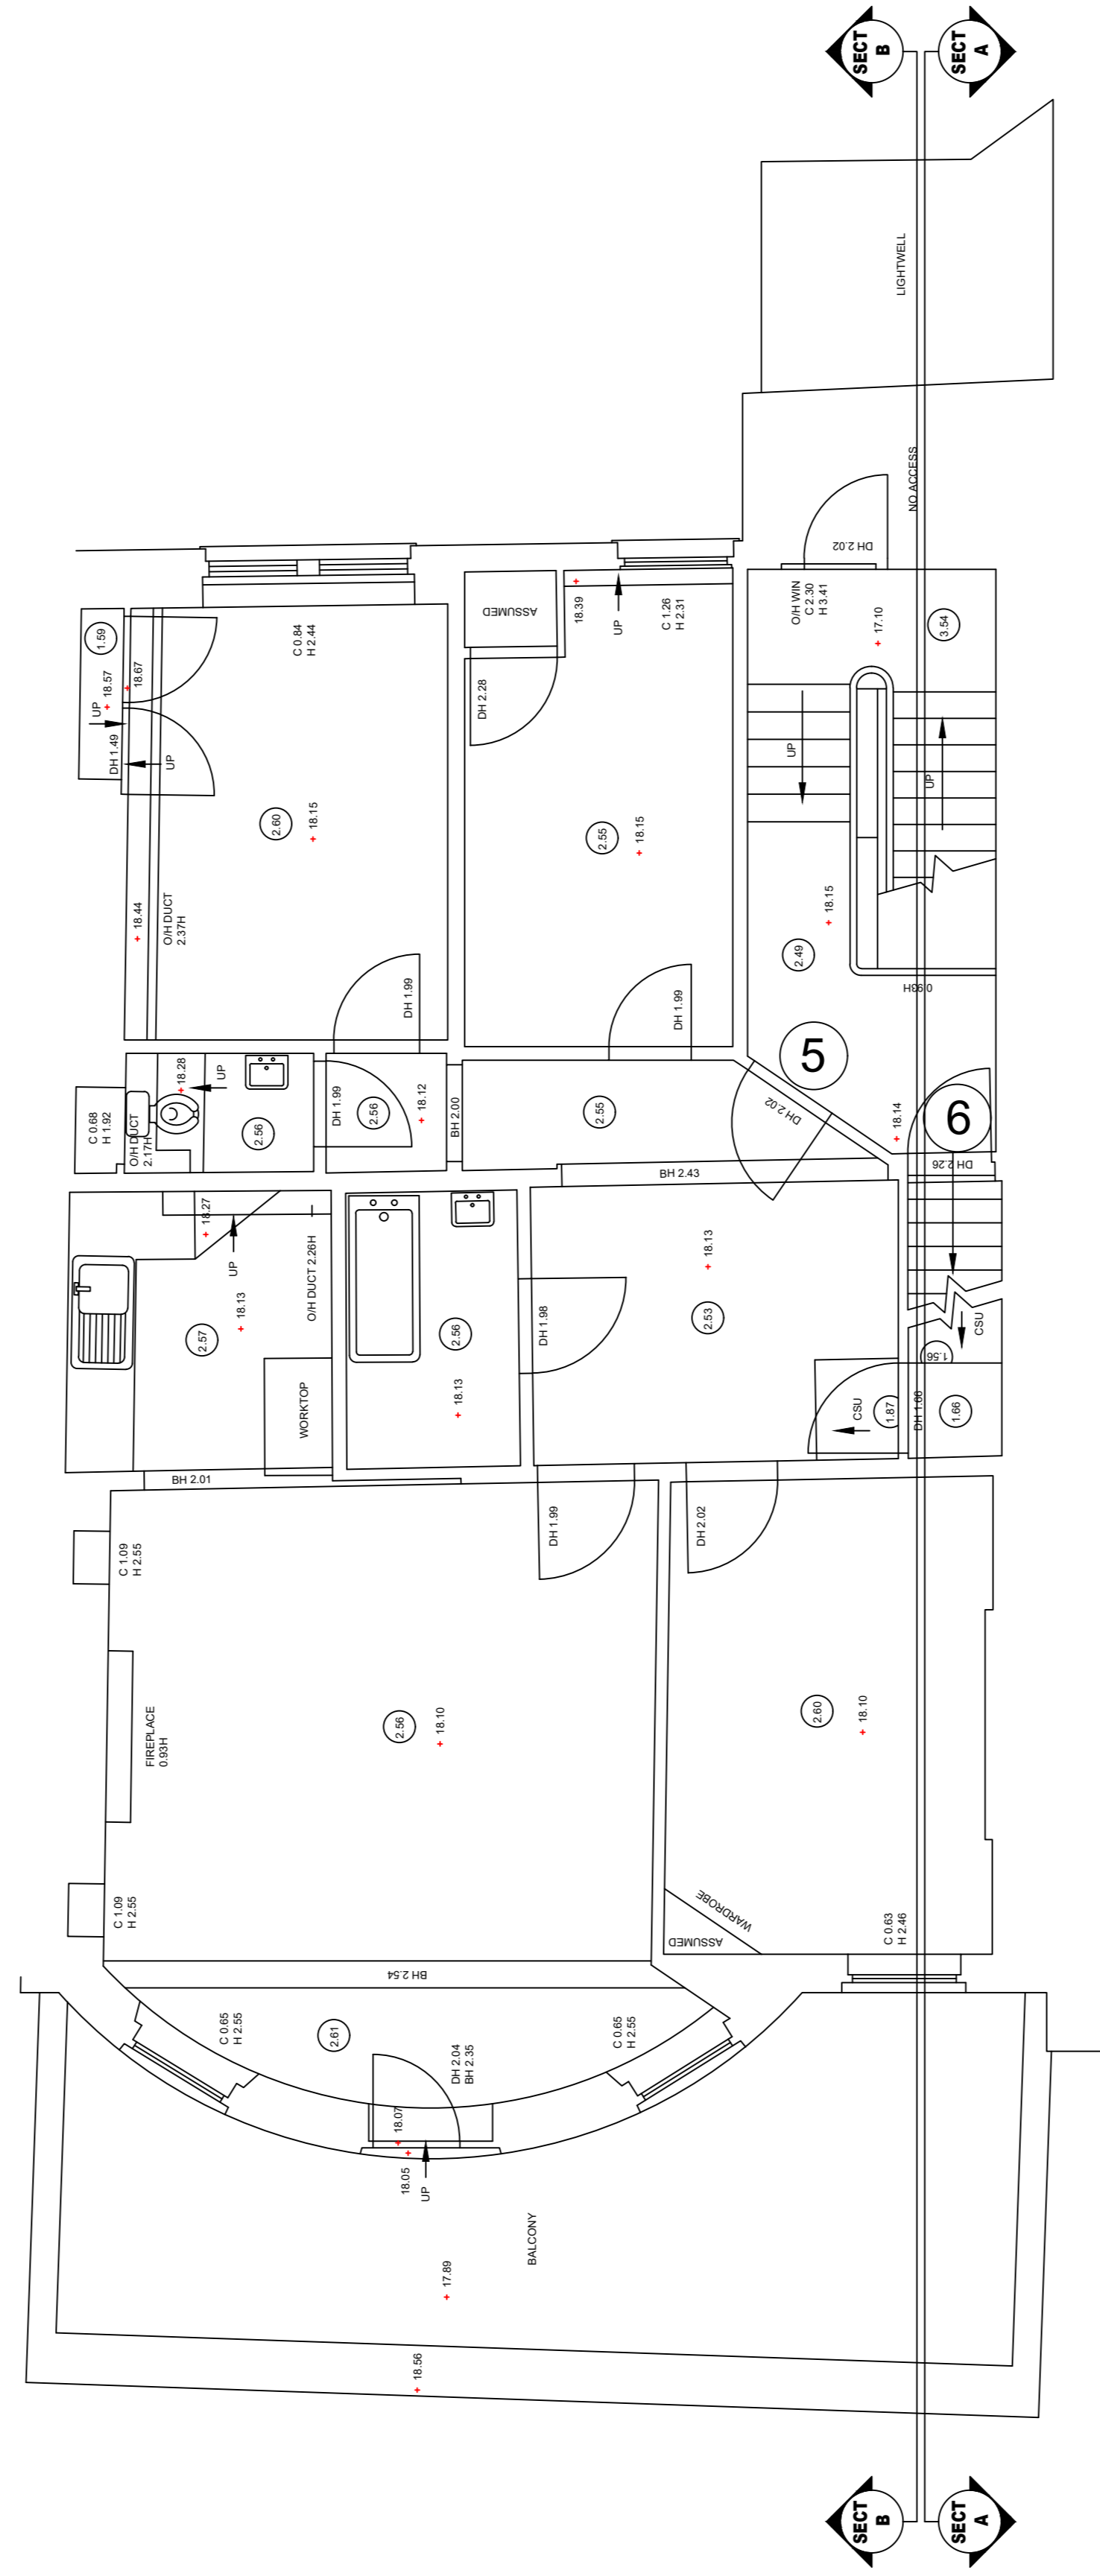


**SECOND EXISTING**

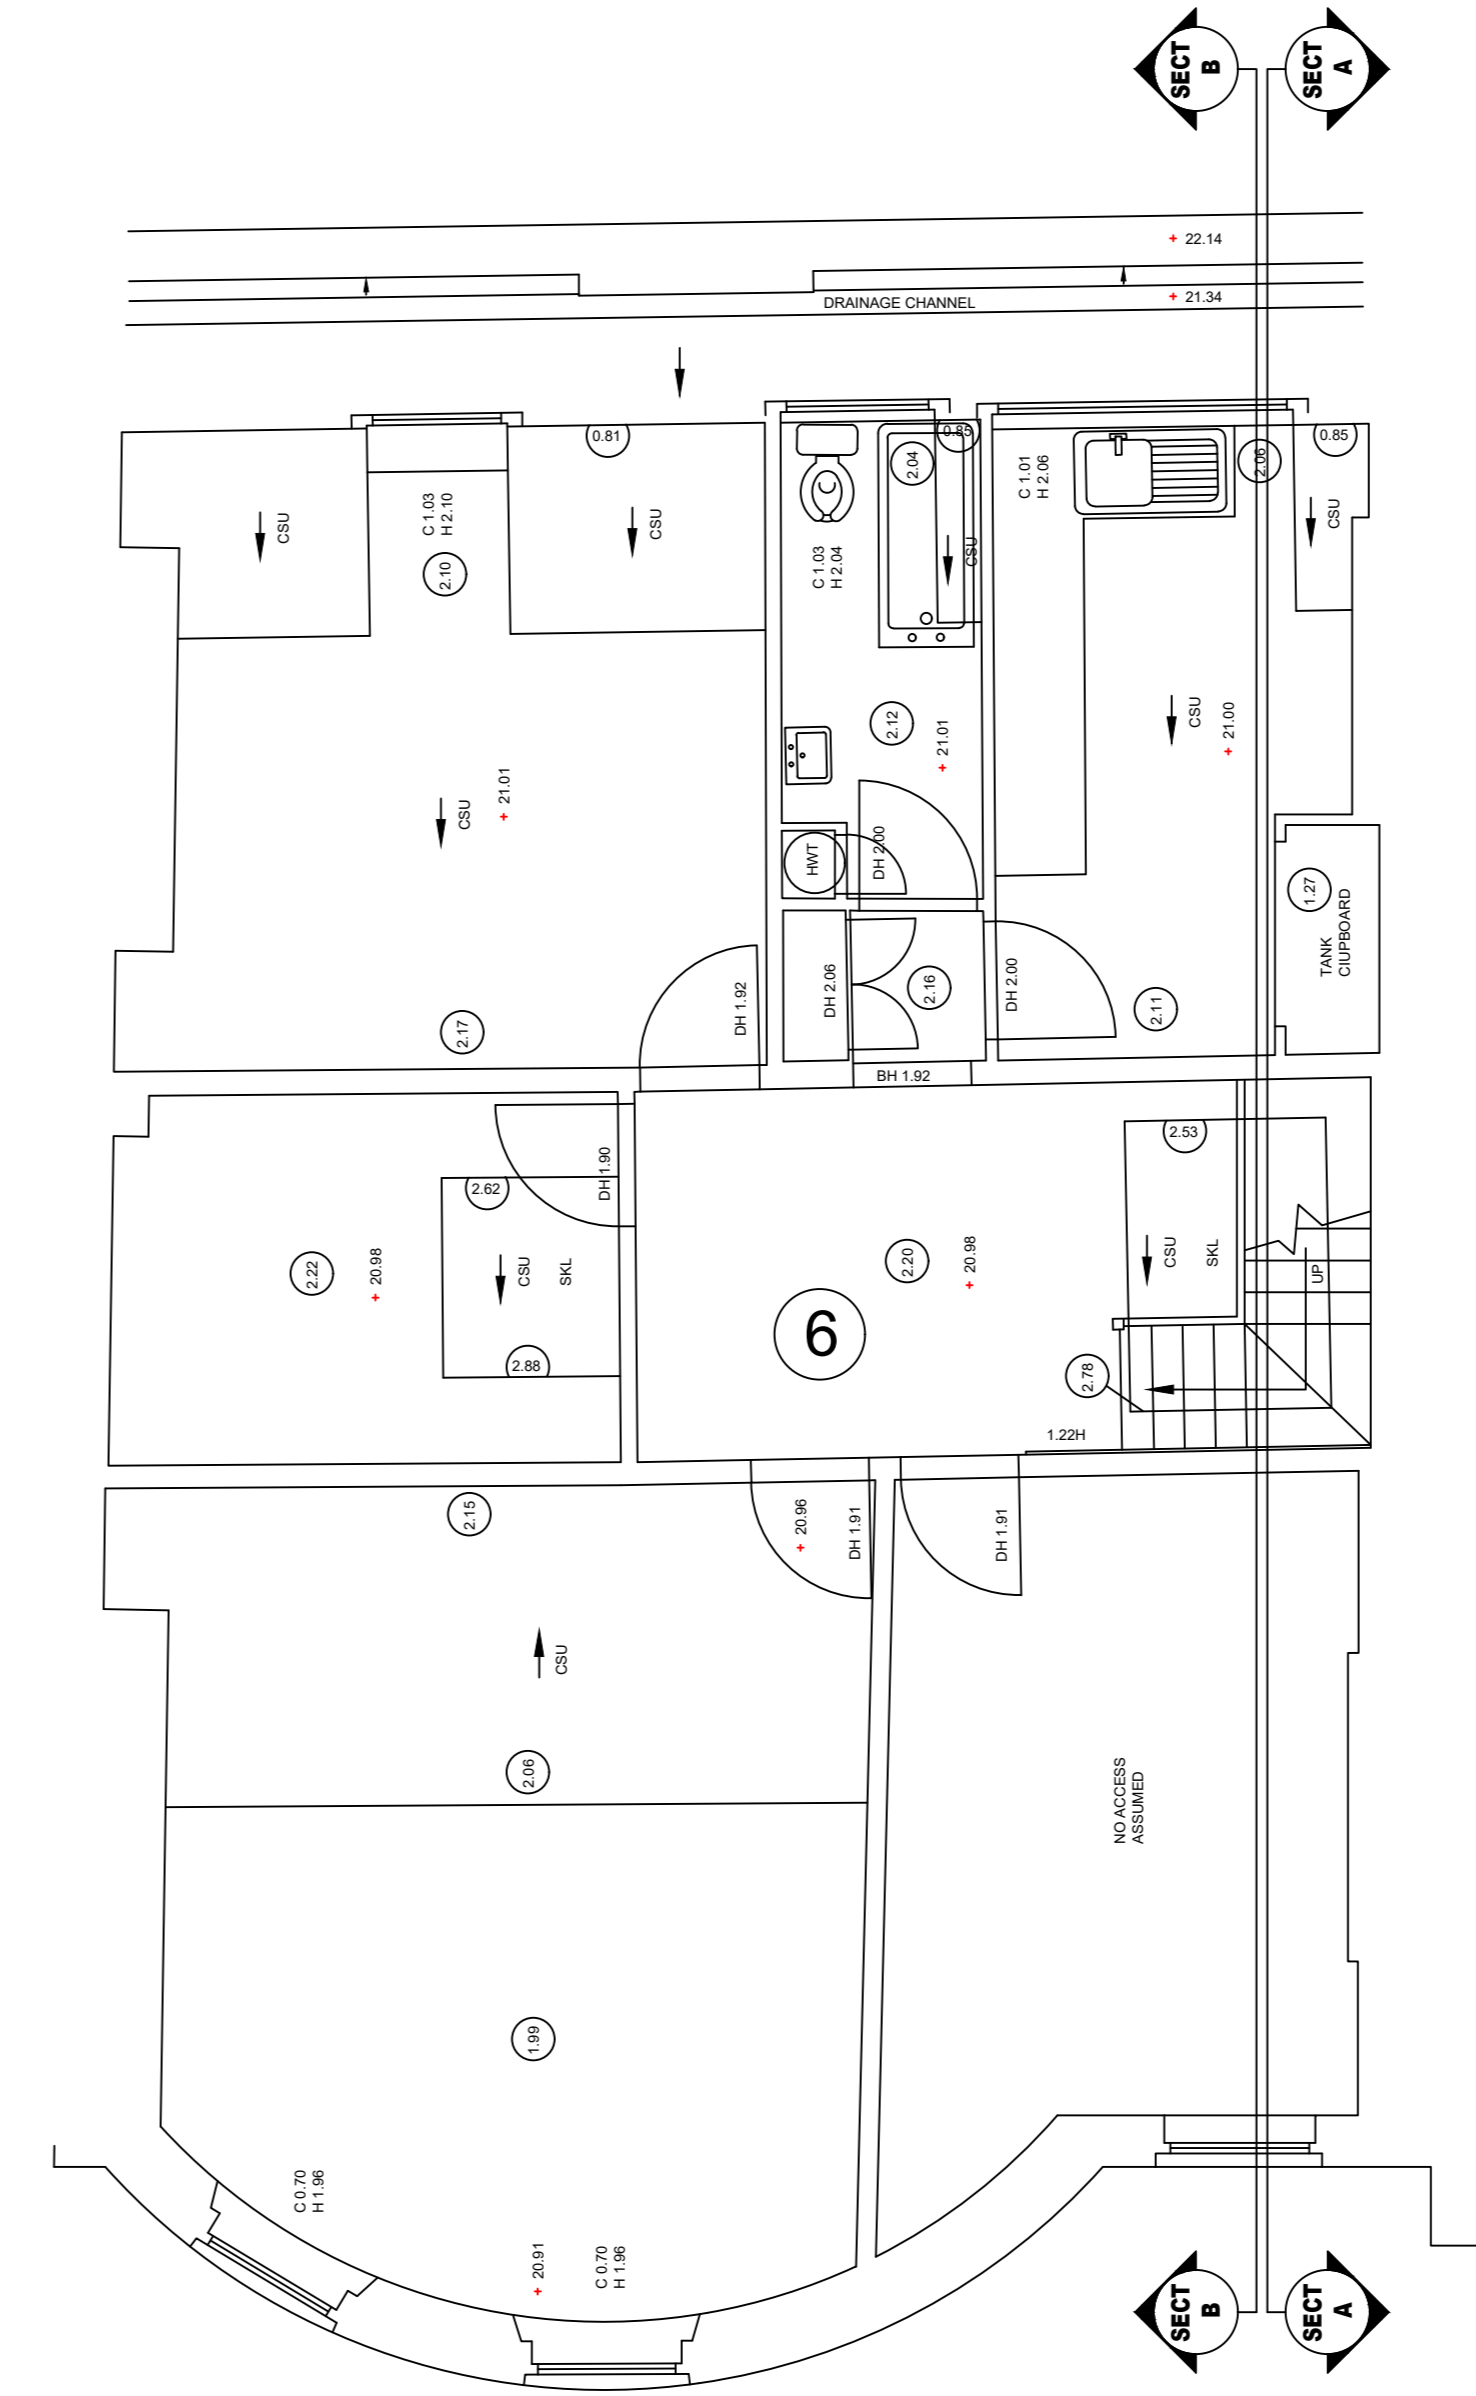


**THIRD EXISTING**

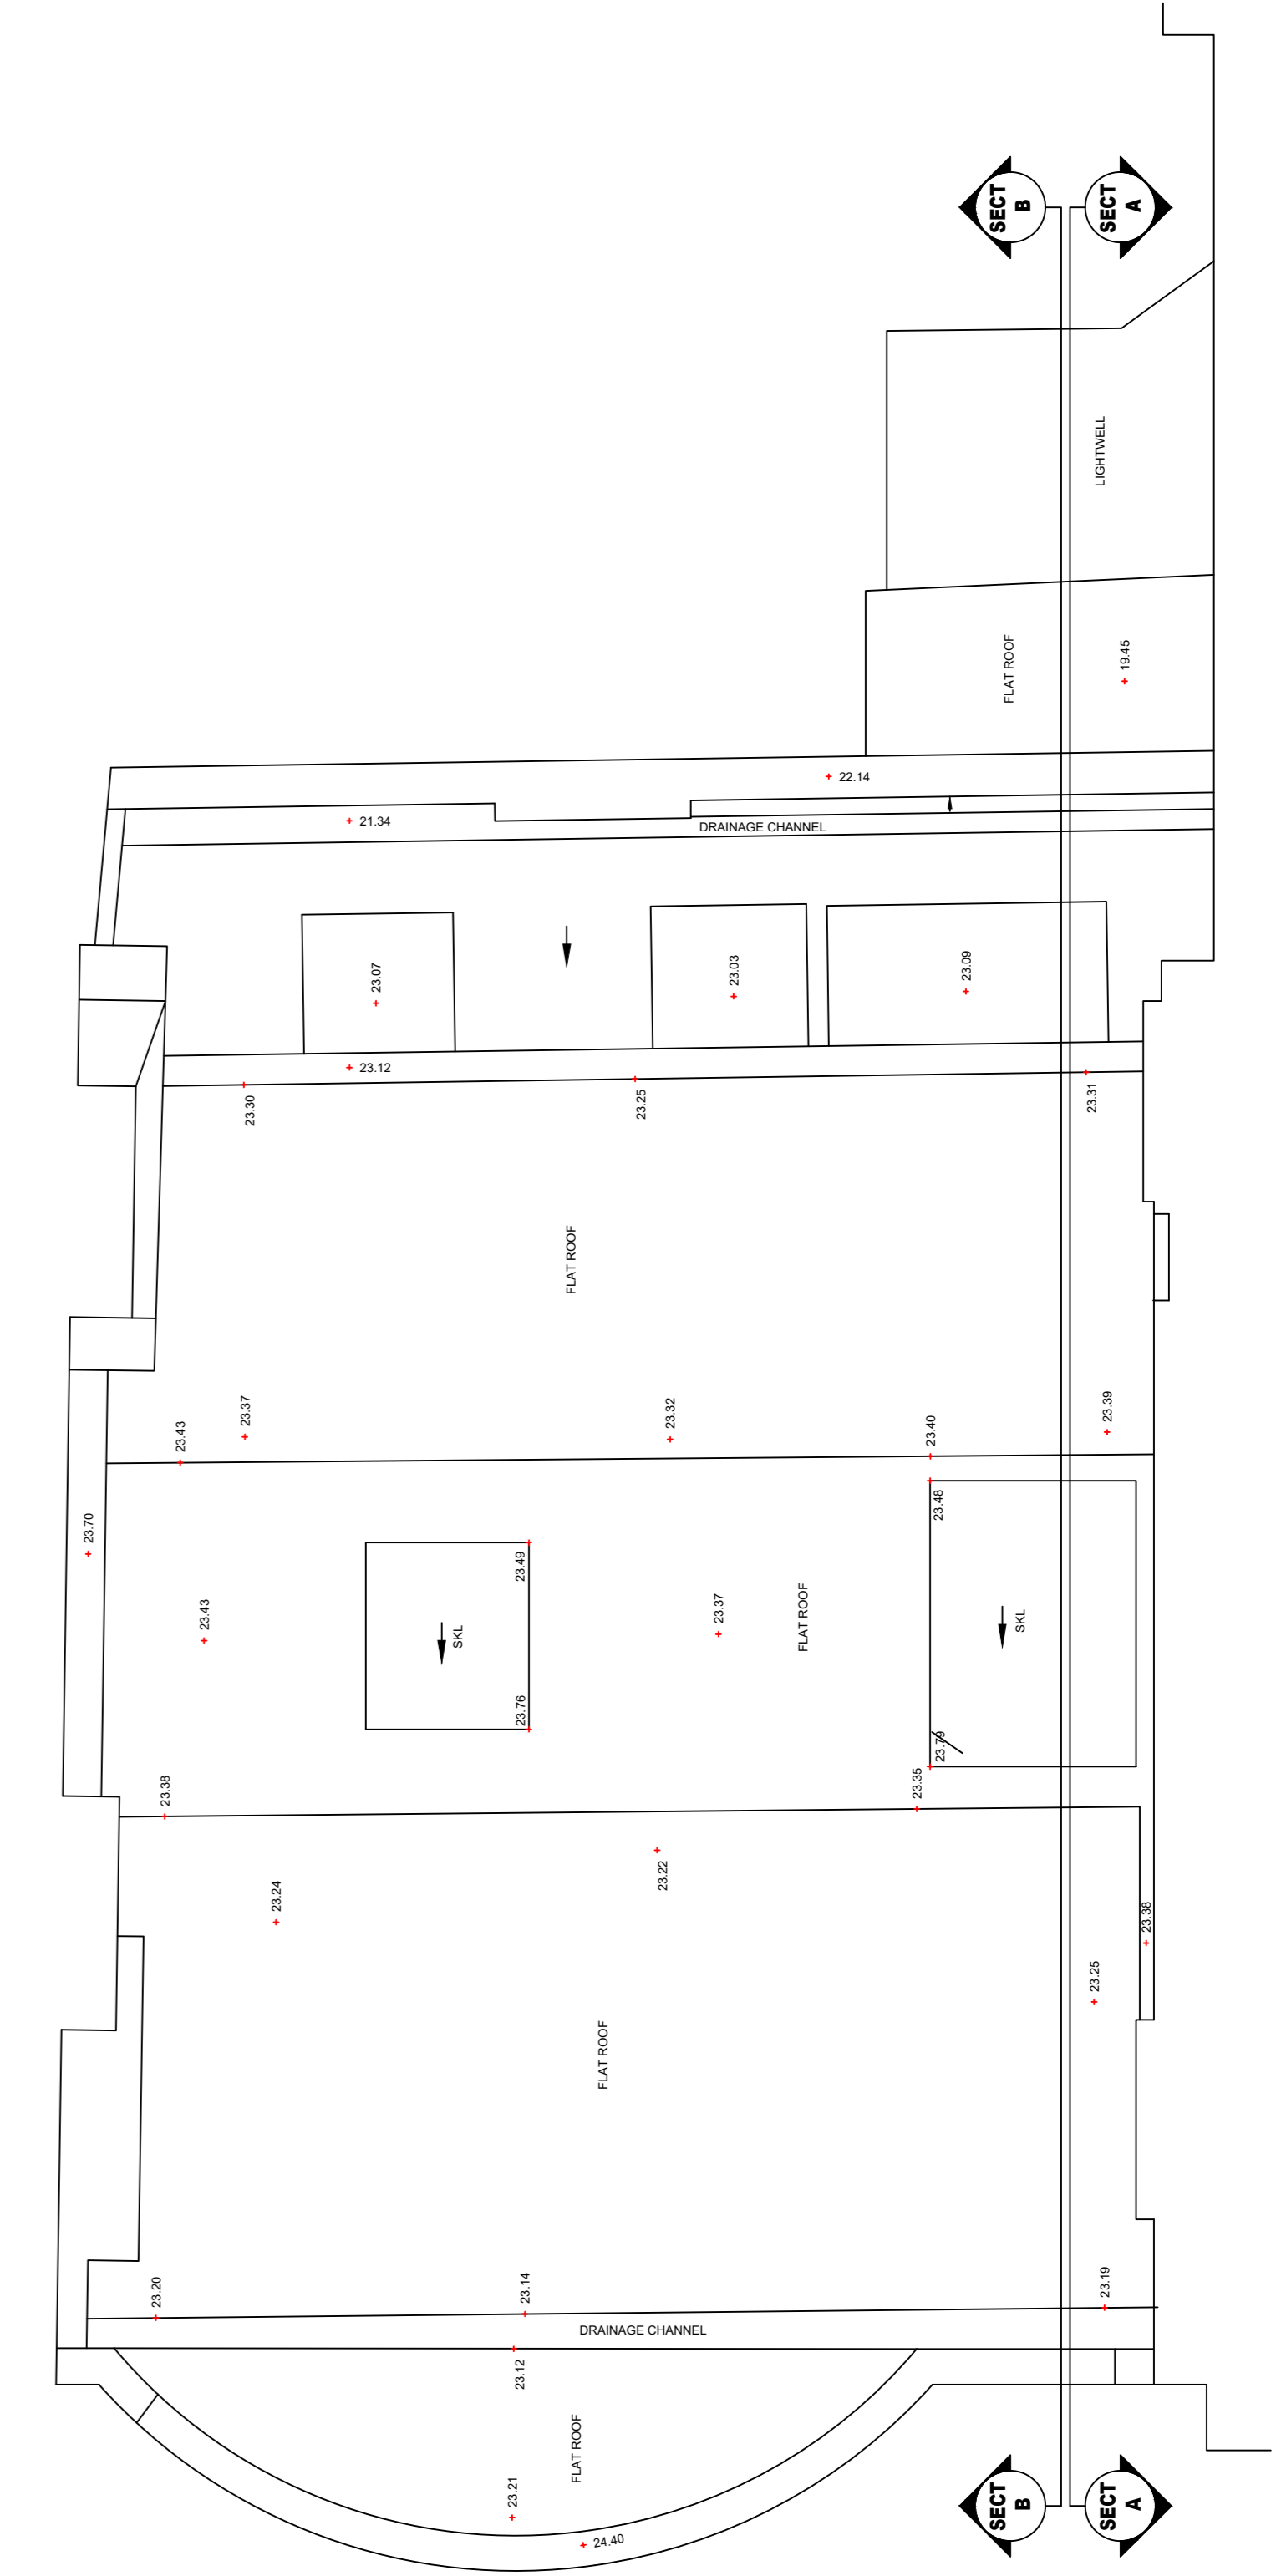

**ROOF EXISTING**

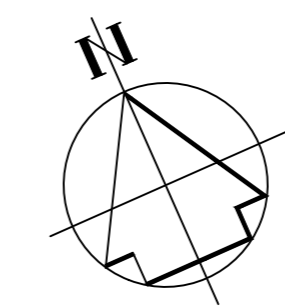

1:50

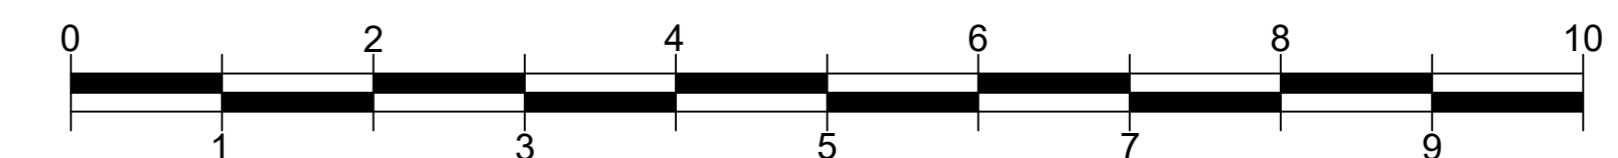

REV	DESCRIPTION	DATE	INITIAL



**Michael Wilson Restorations**

**CLIENT:** RAPIDO SERVICES LTD

**PROJECT:** 132 KINGS ROAD  
BRIGHTON  
BN1 2HH

**TITLE:** EXISTING PLANS

**DATE:** SEP 2023  
**SCALE:** AD 1:50  
**DRAWN:**

**NO.** 112/150/01