




FIRST PROPOSED

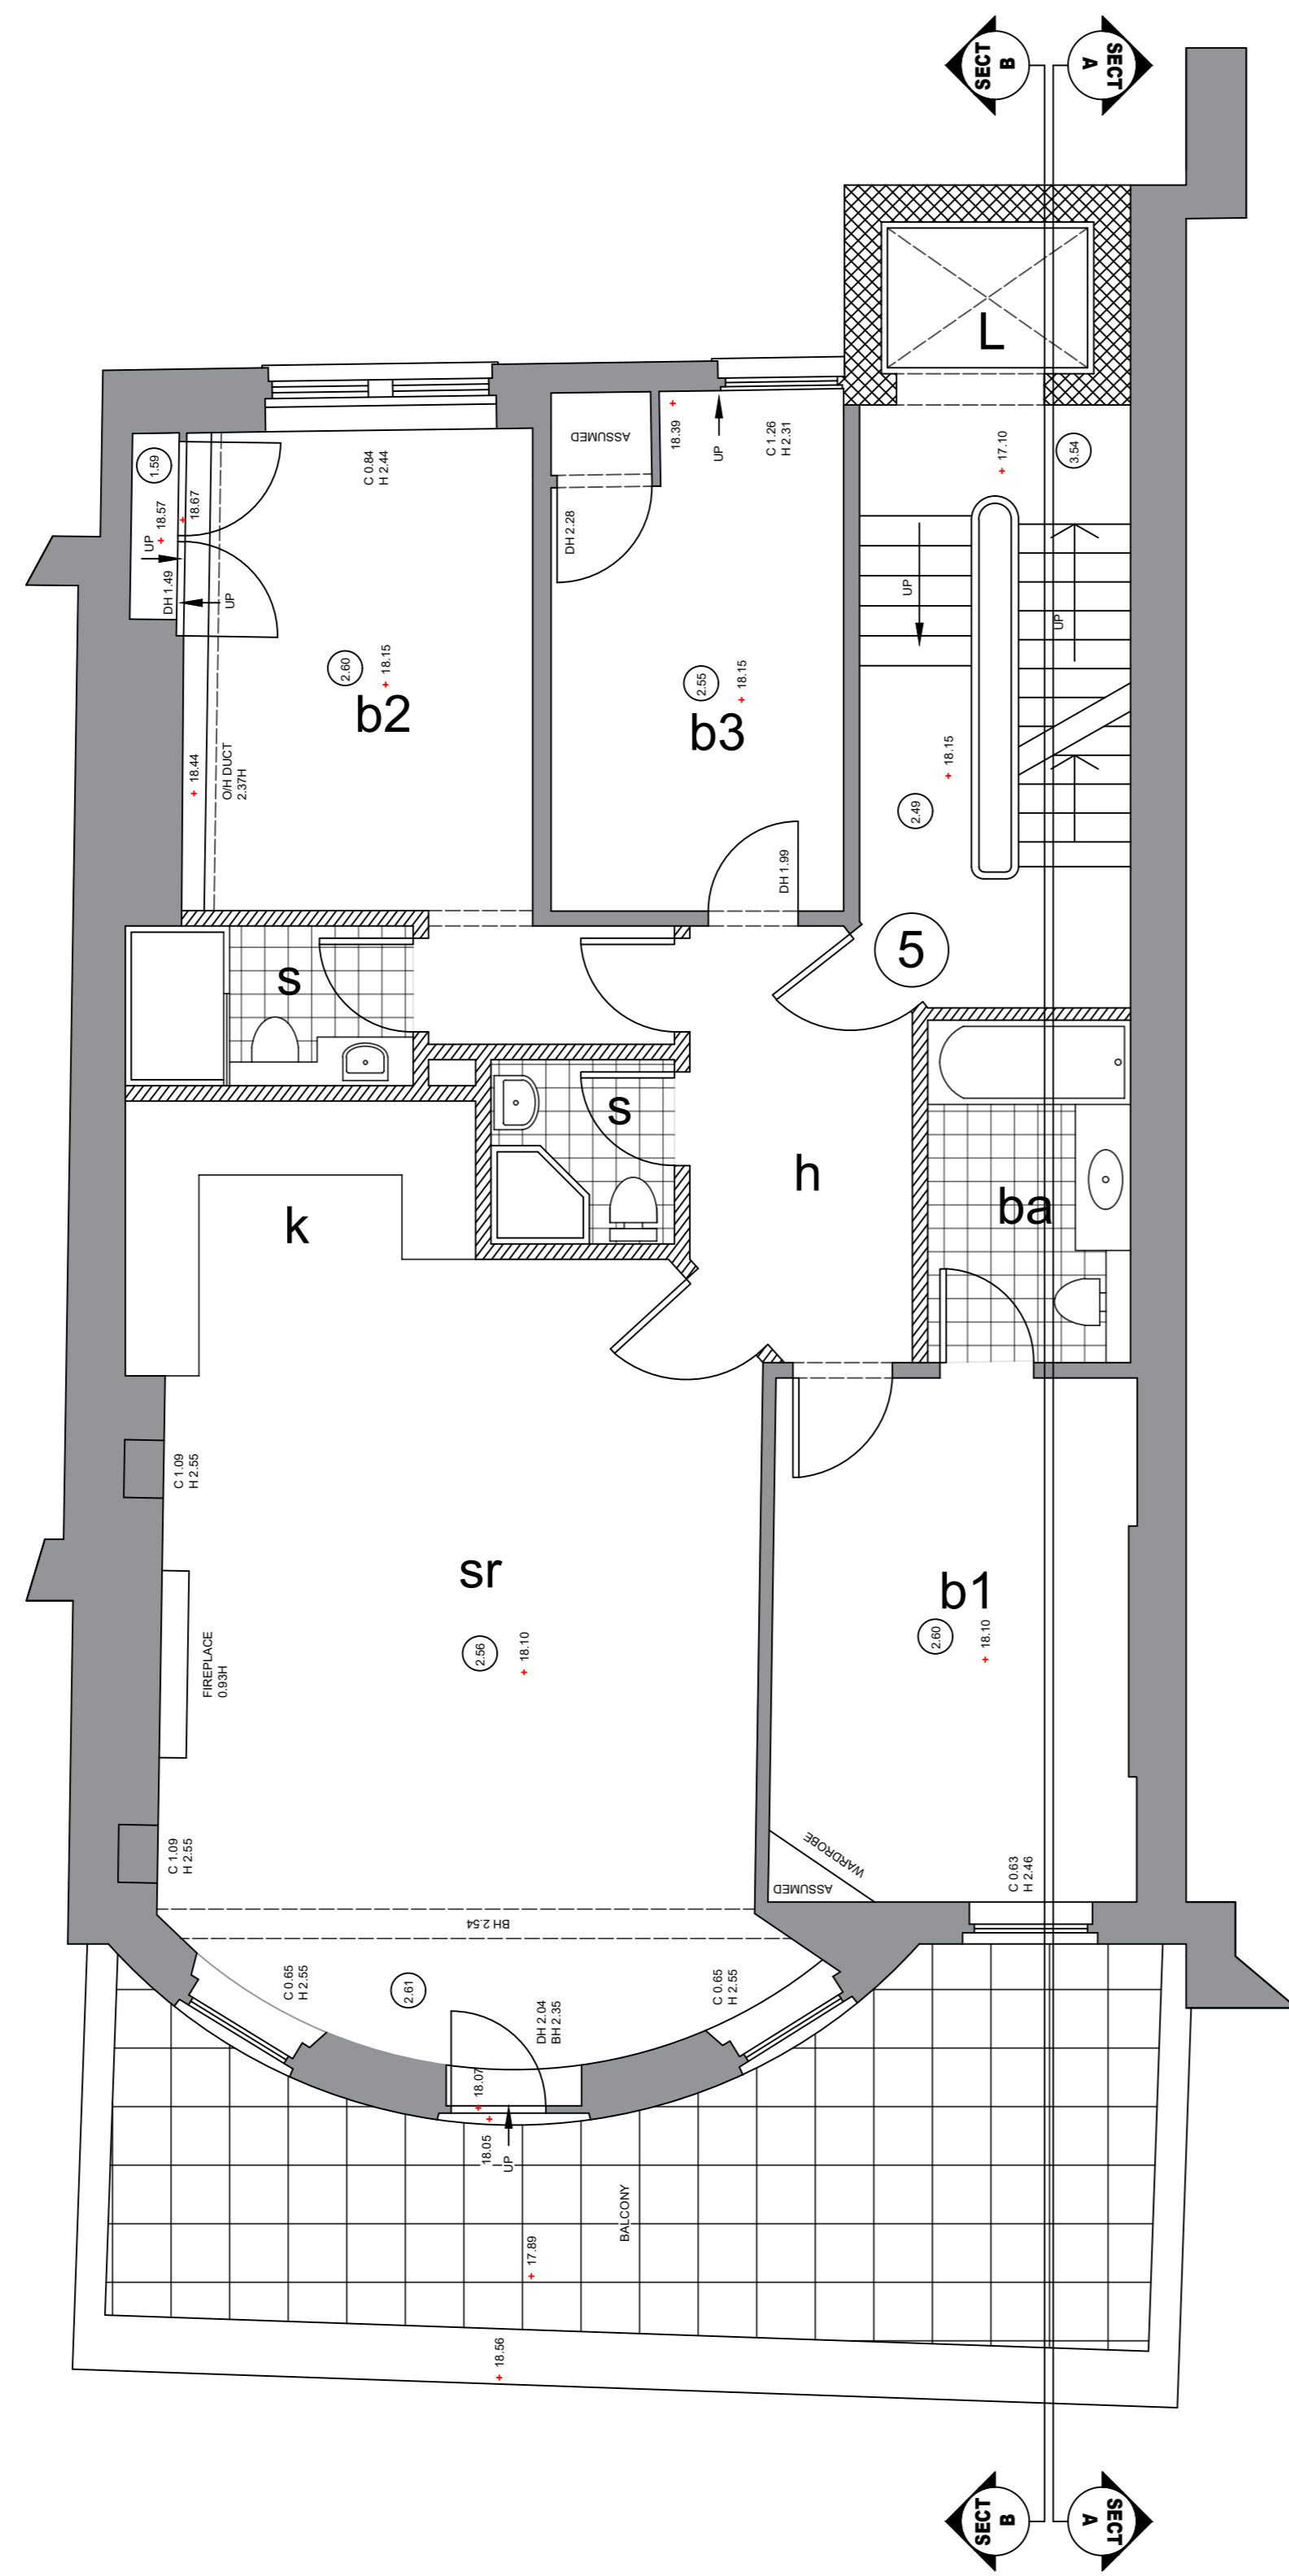


SECOND PROPOSED

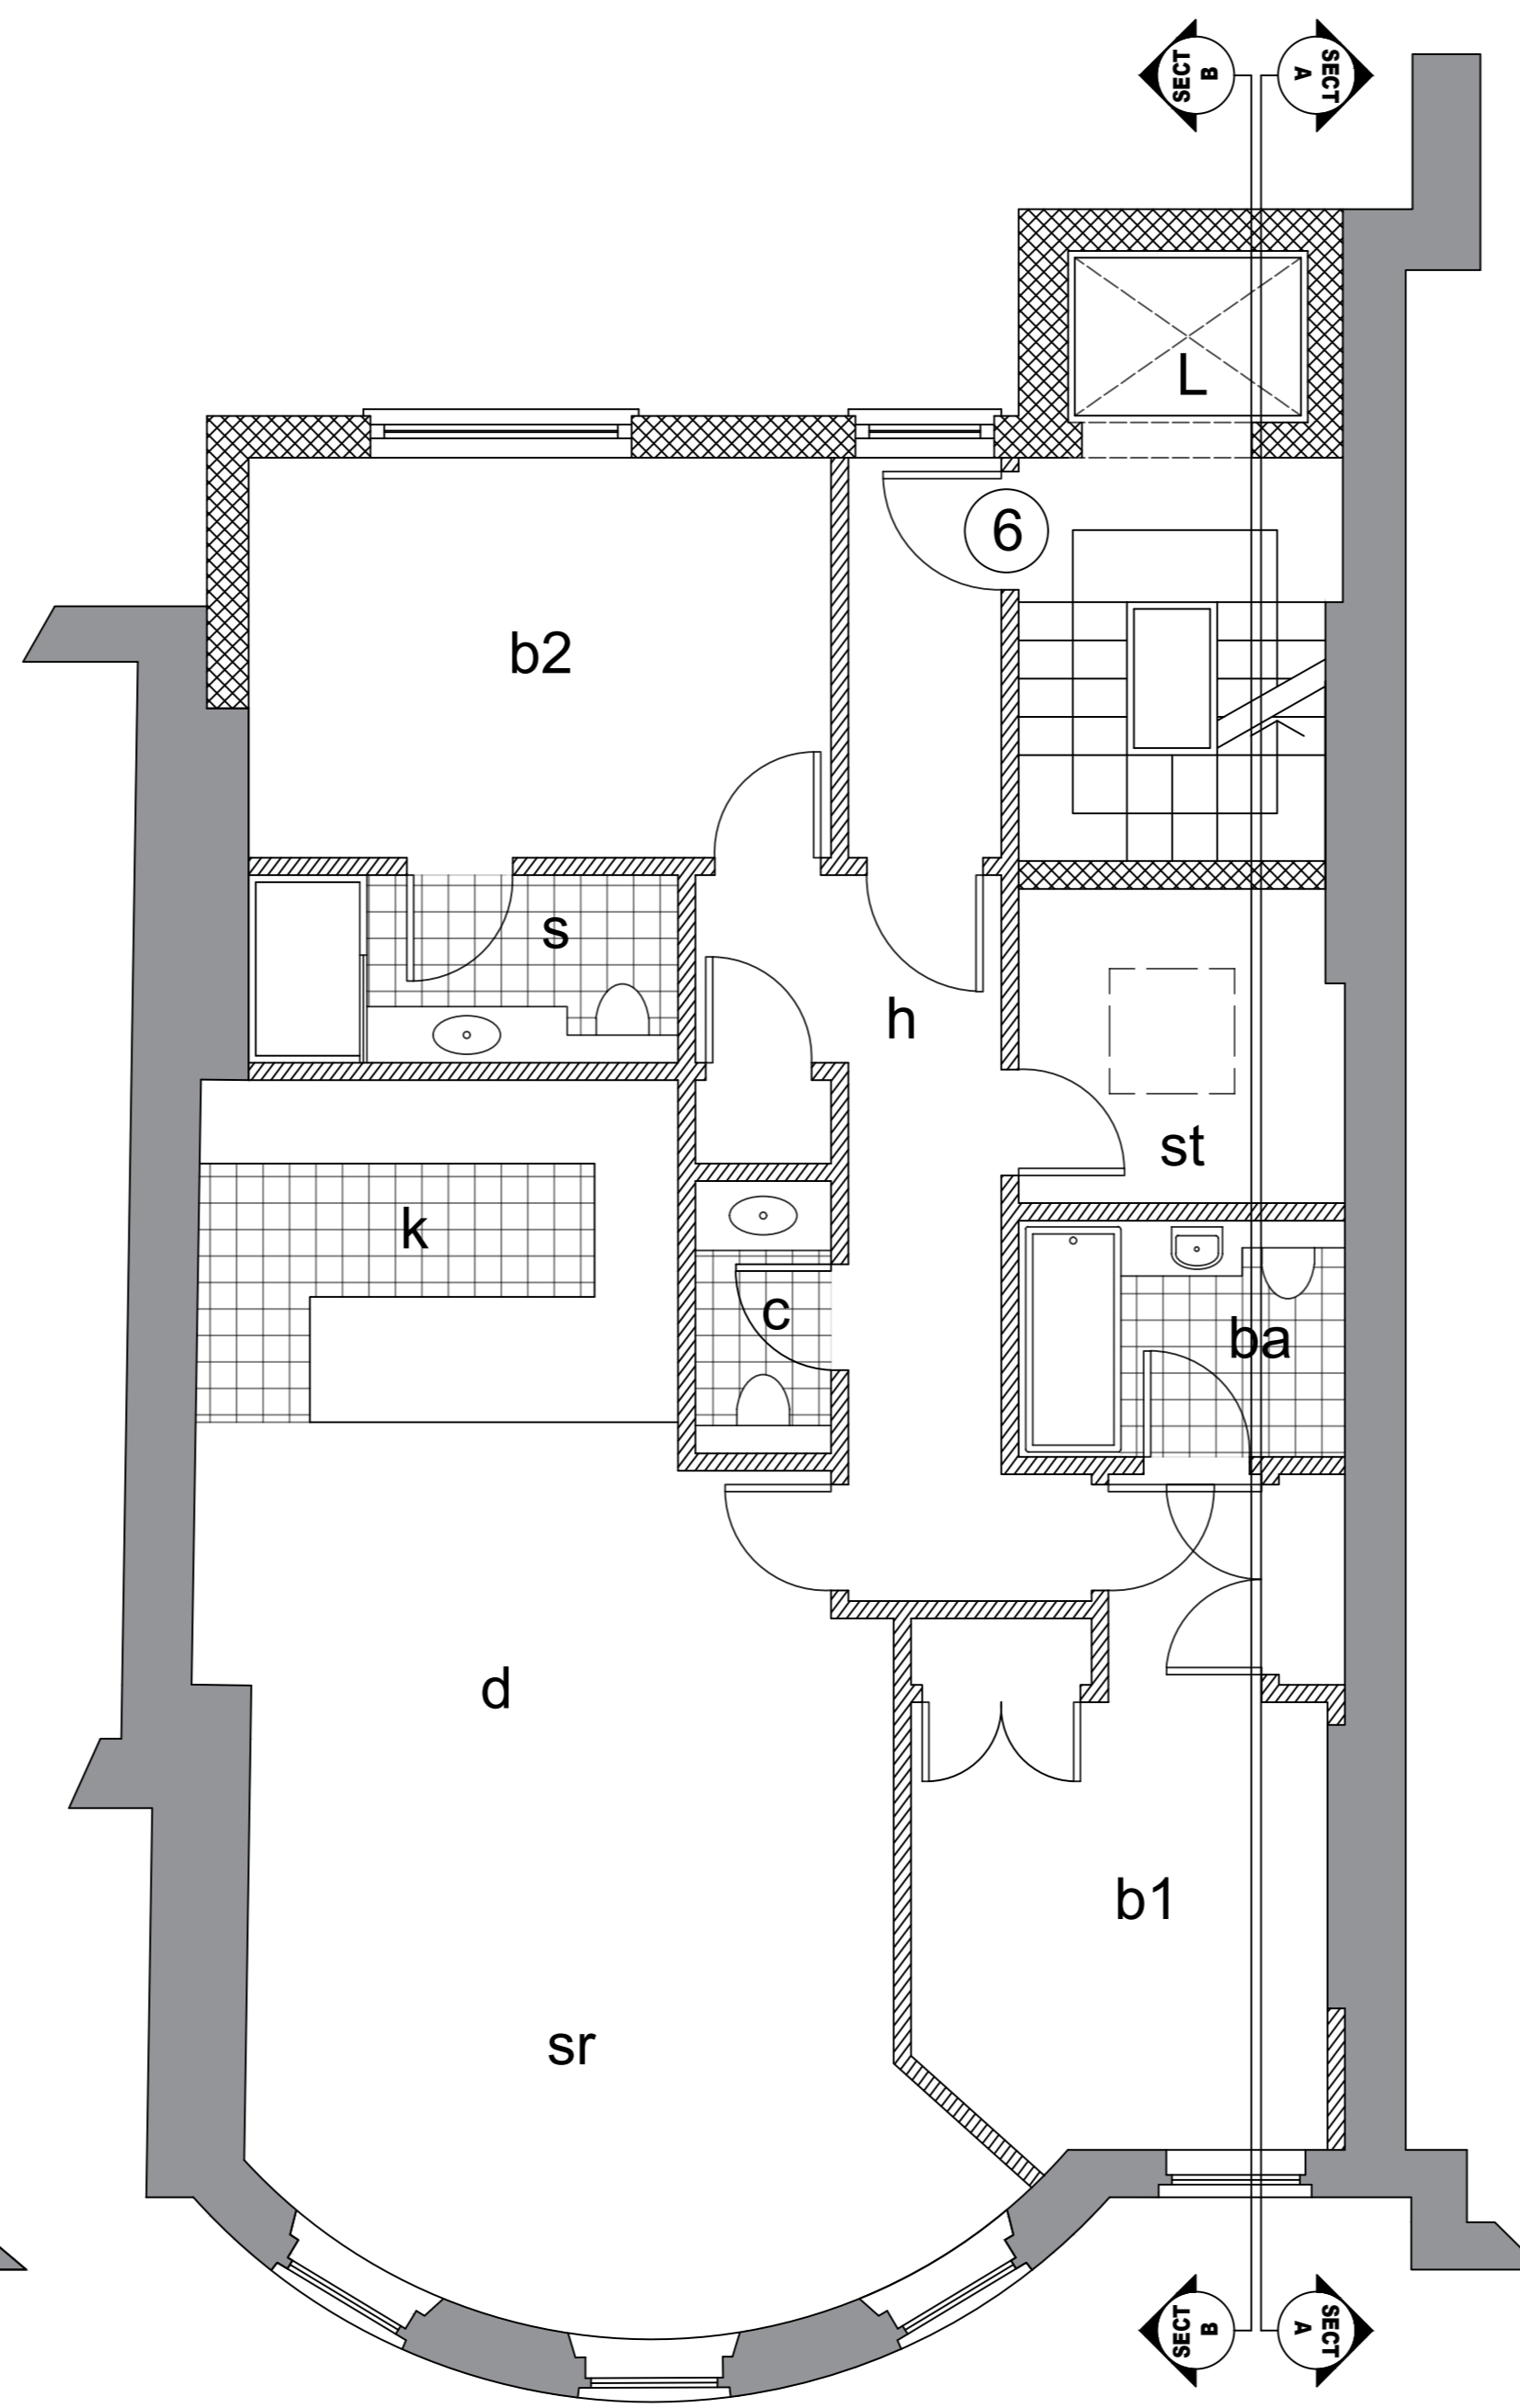


THIRD PROPOSED

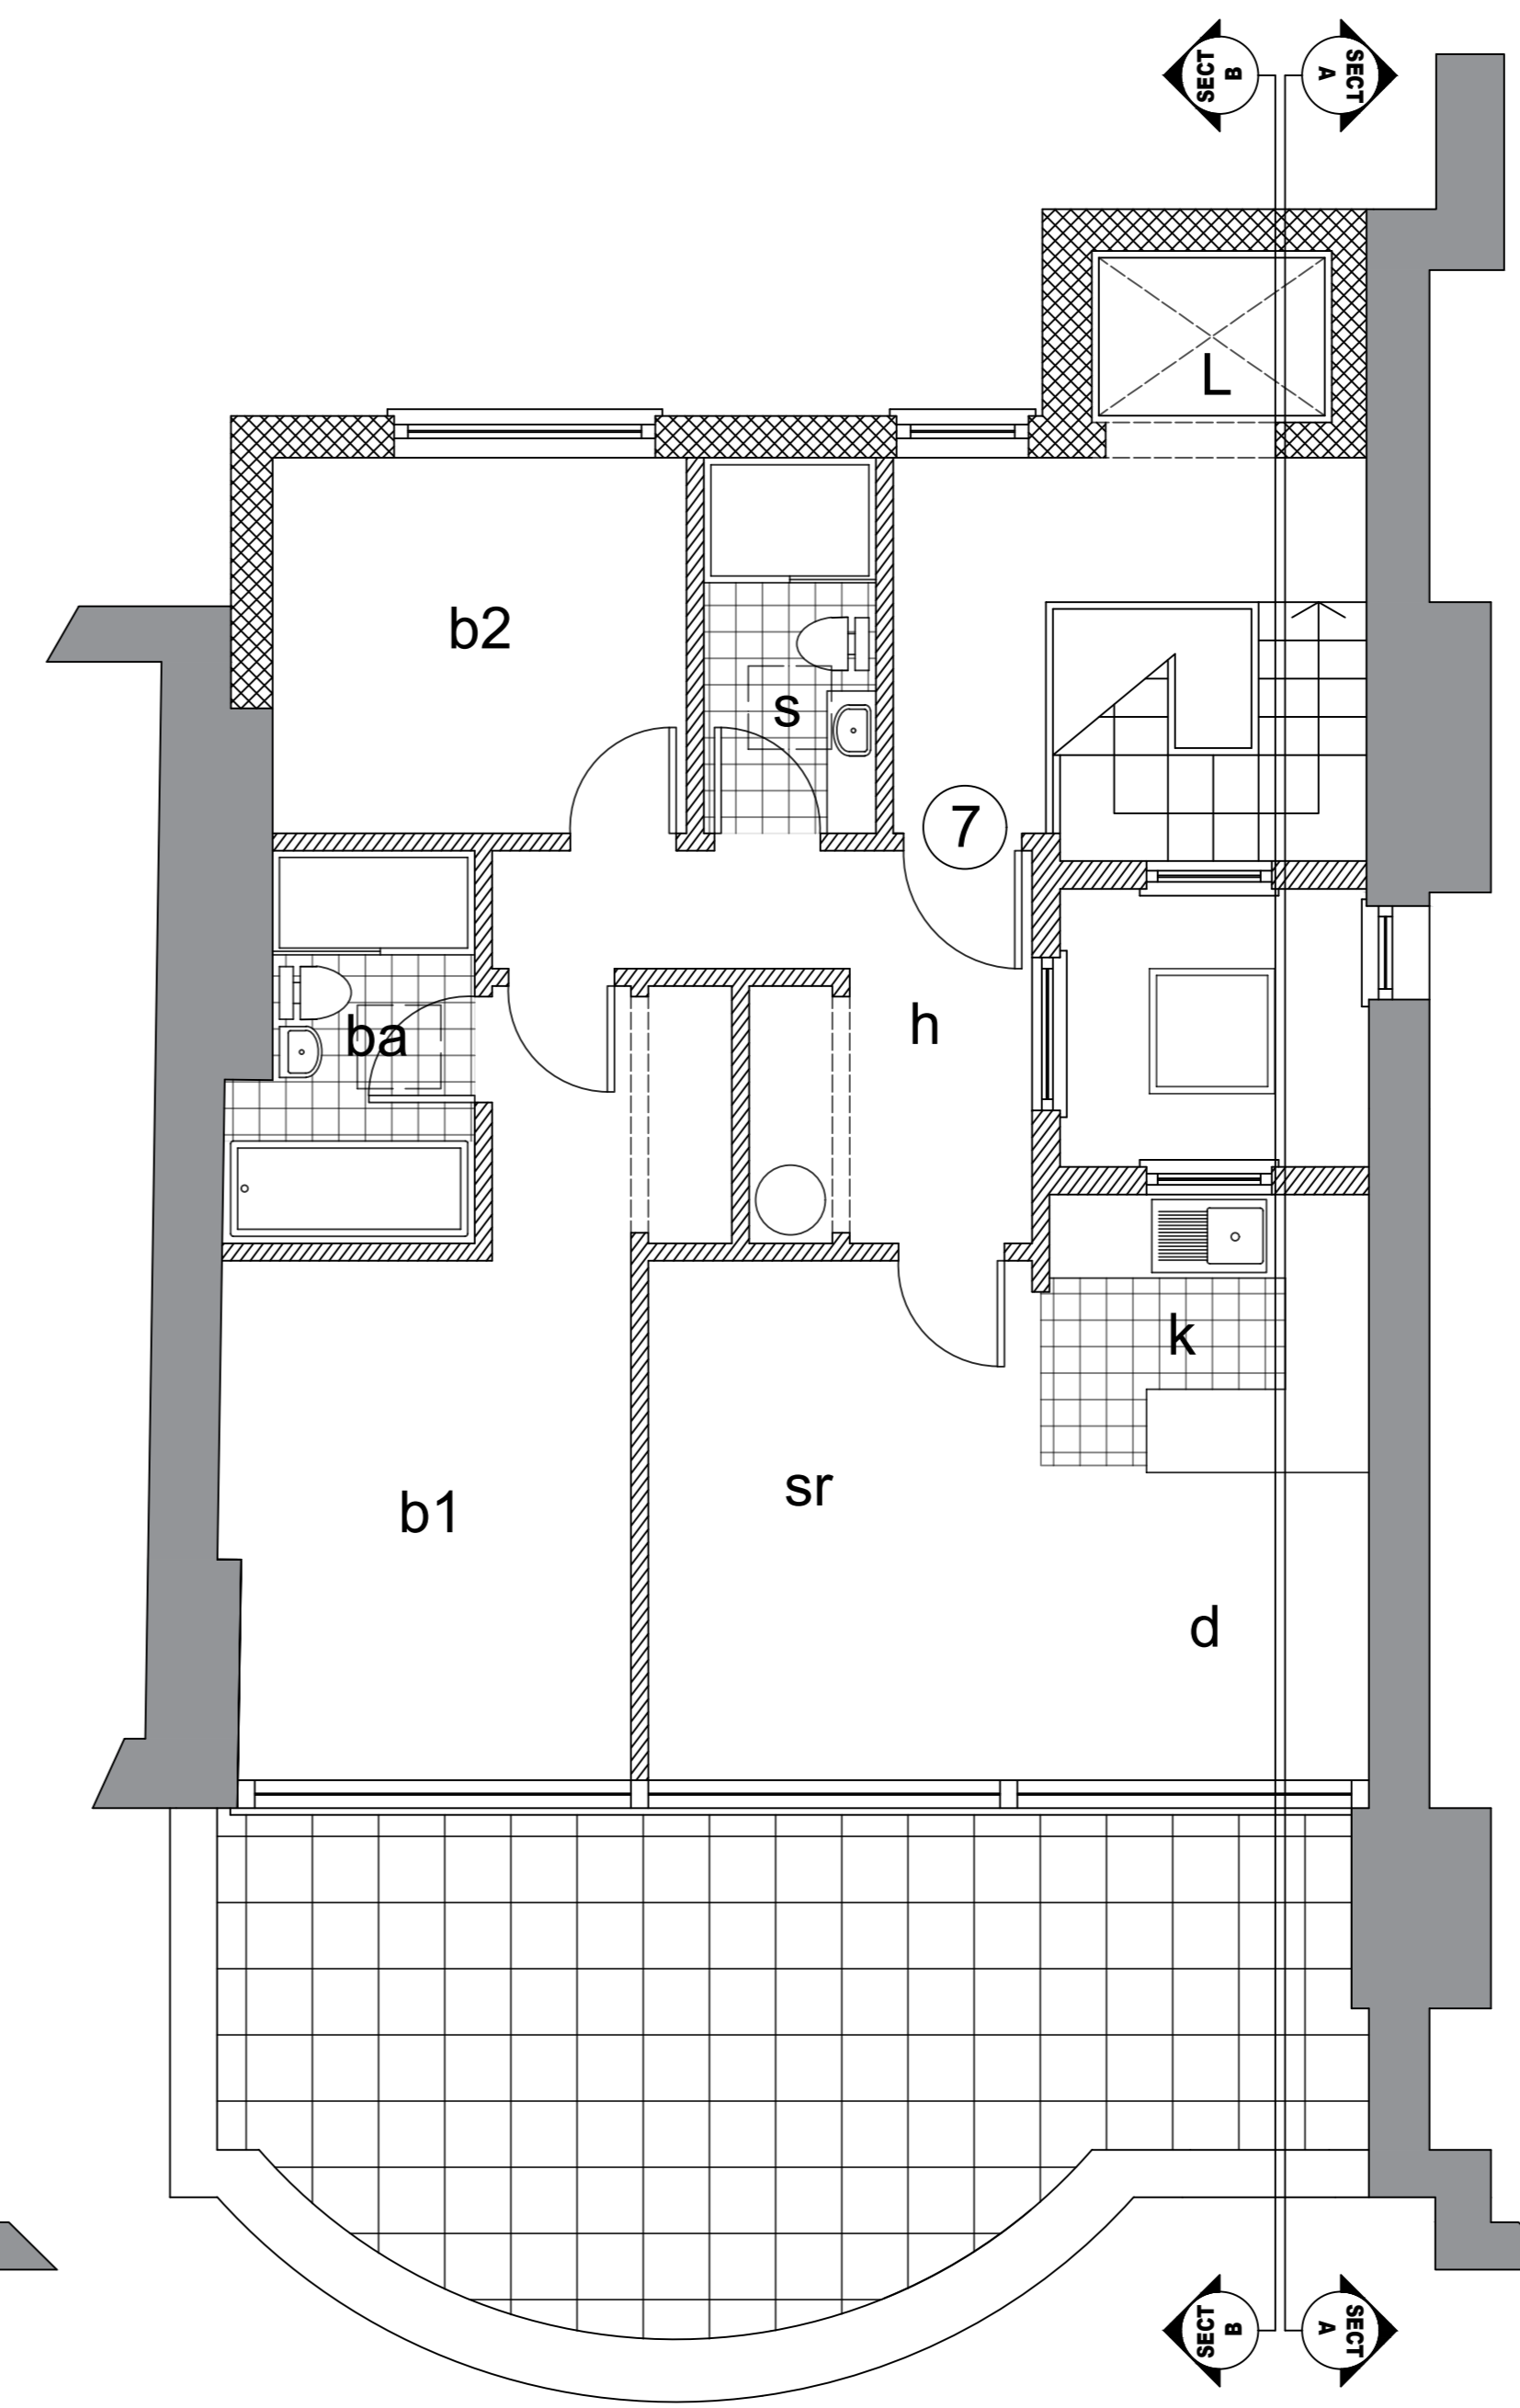


FOURTH PROPOSED

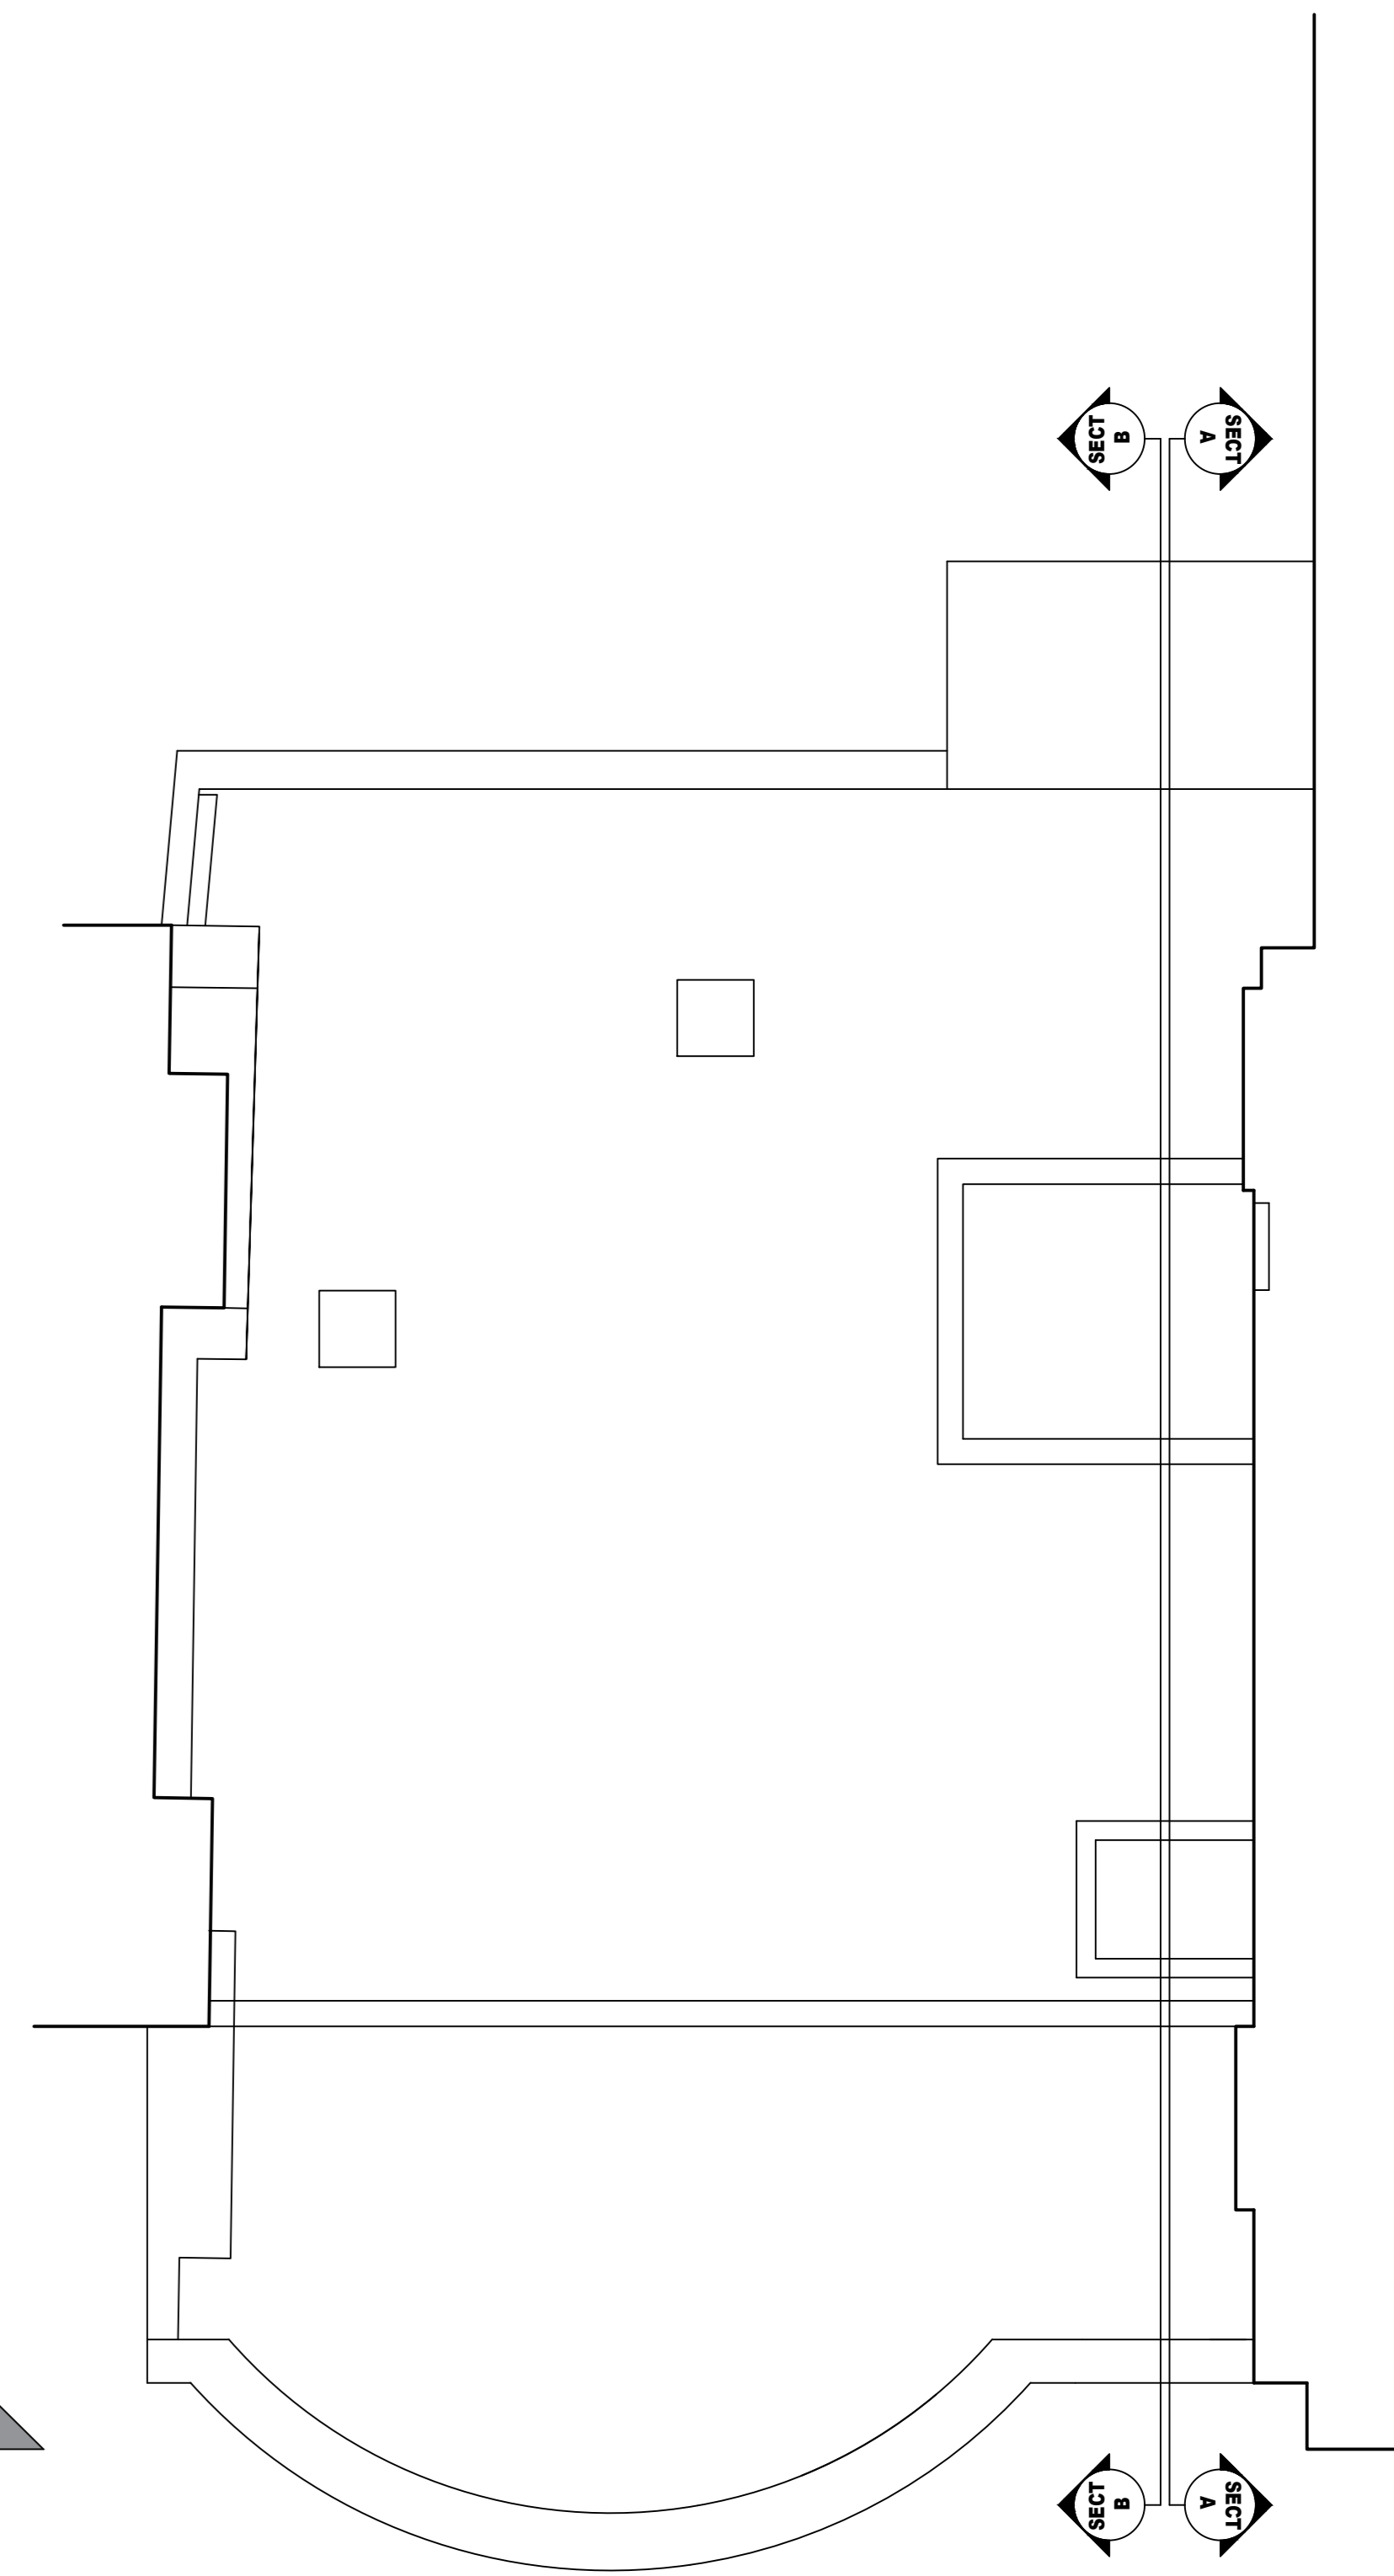

ROOF PROPOSED

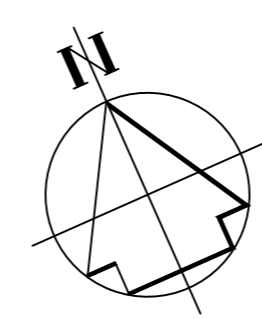

1:50

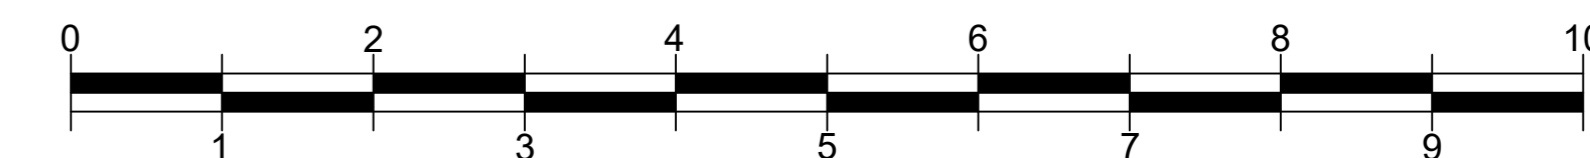

REV	DESCRIPTION	DATE	INITIAL



CLIENT: RAPIDO SERVICES LTD

PROJECT: 132 KINGS ROAD
BRIGHTON
BN1 2HH

TITLE: PROPOSED PLANS

DATE: OCT 2023
SCALE: A3 1:50
DRAWN:

NO. 112/150/4 REV A