


PRELIMINARY ISSUE


Check all dimensions on site. Do not scale off drawings without prior consultation. Any discrepancies to be reported to architects before execution of relevant works. This drawing has been produced for Kathryn and Tom De Vecchi for the works at 17 Denmark Villas and for that application alone and is not intended for use by any other person or for any other purpose. Drawings remain copyright of Hayhurst and Co. and may not be reproduced without written consent or licence.



- Site boundary
- Proposed extension & canopy
- Existing extension demolished

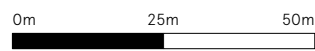

1:1250 - Proposed - Site Location Plan

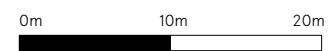

1:500 - Proposed - Block Plan


Issue/Revision 1 Date 1 Rev 1

Hayhurst & Co Architects
 26 Fournier Street, London, E1 6QE
 +44 (0) 20 7247 7028
 mail@hayhurstand.co.uk
 www.hayhurstand.co.uk

Project: **Refurbishment & Extension**
 Address: **17 Denmark Villas, Hove, BN3 3TD**
 Subject: **Proposed - Site Location Plan & Block Plan**
 Date: **13.06.2023**
 Scale: **1:1250 / 1:500**
 Original size: **A3**
 Drawing no: **317 A100**

PRELIMINARY ISSUE

Check all dimensions on site. Do not scale off drawings without prior consultation. Any discrepancies to be reported to architects before execution of relevant works. This drawing has been produced for Kathryn and Tom De Vecchi for the works at 17 Denmark Villas and for that application alone and is not intended for use by any other person or for any other purpose. Drawings remain copyright of Hayhurst and Co. and may not be reproduced without written consent or licence.

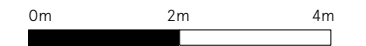

Site boundary




Issue/Revision 1 Date 1 Rev 1


Hayhurst & Co Architects 26 Fournier Street, London, E1 6QE +44 (0) 20 7247 7028 mail@hayhurstand.co.uk www.hayhurstand.co.uk	
Project:	Refurbishment & Extension
Address:	17 Denmark Villas, Hove, BN3 3TD
Subject:	Proposed - Ground Floor Plan
Date:	08/11/2023
Scale:	1:100
Original size:	A3
Drawing no:	317 A110

PRELIMINARY ISSUE

Check all dimensions on site. Do not scale off drawings without prior consultation. Any discrepancies to be reported to architects before execution of relevant works. This drawing has been produced for Kathryn and Tom De Vecchi for the works at 17 Denmark Villas and for that application alone and is not intended for use by any other person or for any other purpose. Drawings remain copyright of Hayhurst and Co. and may not be reproduced without written consent or licence.

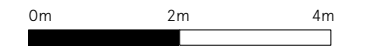

Site boundary

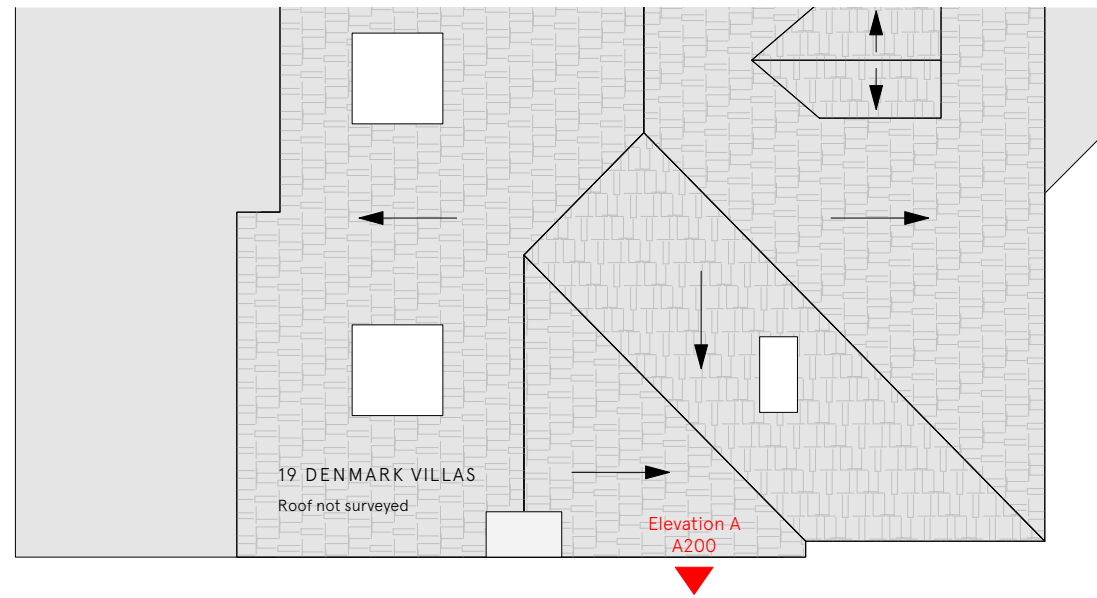


Issue/Revision 1 Date 1 Rev 1


Hayhurst & Co Architects 26 Fournier Street, London, E1 6QE +44 (0) 20 7247 7028 mail@hayhurstand.co.uk www.hayhurstand.co.uk	
Project:	Refurbishment & Extension
Address:	17 Denmark Villas, Hove, BN3 3TD
Subject:	Proposed - Roof Plan
Date:	08/11/2023
Scale:	1:100
Original size:	A3
Drawing no:	317 A111

PRELIMINARY ISSUE

Check all dimensions on site. Do not scale off drawings without prior consultation. Any discrepancies to be reported to architects before execution of relevant works. This drawing has been produced for Kathryn and Tom De Vecchi for the works at 17 Denmark Villas and for that application alone and is not intended for use by any other person or for any other purpose. Drawings remain copyright of Hayhurst and Co. and may not be reproduced without written consent or licence.

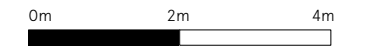

Key Plan:

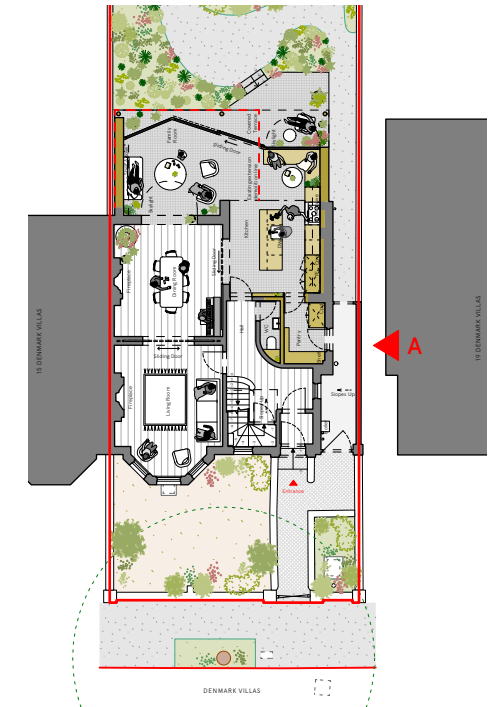

Notes:

- A. New Brick
- B. New Tile
- C. New Timber Door / Window Frame
- D. New Stone Steps

Issue/Revision 1 Date 1 Rev 1

Hayhurst & Co Architects
26 Fournier Street, London, E1 6QE
+44 (0) 20 7247 7028
mail@hayhurstand.co.uk
www.hayhurstand.co.uk


Project: **Refurbishment & Extension**
Address: **17 Denmark Villas, Hove, BN3 3TD**
Subject: **Proposed - Side Elevation A - North**
Date: **13.06.2023**
Scale: **1:100**
Original size: **A3**
Drawing no: **317 A200**




17 Denmark Villas

PRELIMINARY ISSUE

Check all dimensions on site. Do not scale off drawings without prior consultation. Any discrepancies to be reported to architects before execution of relevant works. This drawing has been produced for Kathryn and Tom De Vecchi for the works at 17 Denmark Villas and for that application alone and is not intended for use by any other person or for any other purpose. Drawings remain copyright of Hayhurst and Co. and may not be reproduced without written consent or licence.

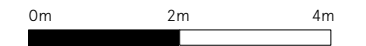

Key Plan:

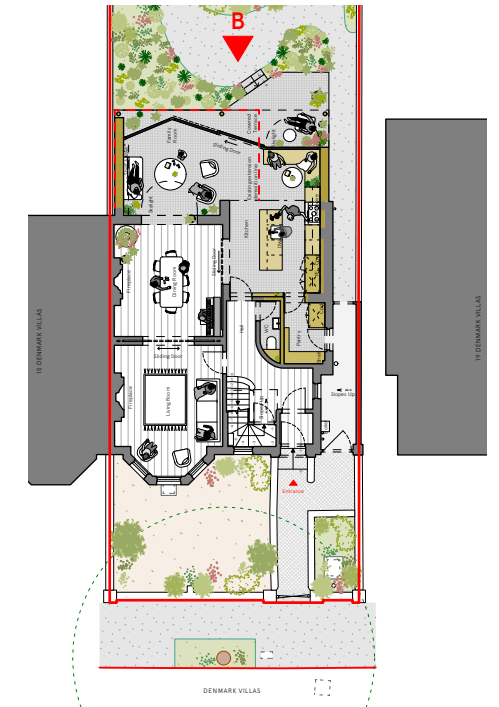

Notes:

- A. New Brick
- B. New Tile
- C. New Timber Door / Window Frame
- D. New Stone Steps


Issue/Revision 1 Date 1 Rev 1

Hayhurst & Co Architects 26 Fournier Street, London, E1 6QE +44 (0) 20 7247 7028 mail@hayhurstand.co.uk www.hayhurstand.co.uk	
Project:	Refurbishment & Extension
Address:	17 Denmark Villas, Hove, BN3 3TD
Subject:	Proposed - Rear Elevation B
Date:	13.06.2023
Scale:	1:100
Original size:	A3
Drawing no:	317 A201




PRELIMINARY ISSUE

Check all dimensions on site. Do not scale off drawings without prior consultation. Any discrepancies to be reported to architects before execution of relevant works. This drawing has been produced for Kathryn and Tom De Vecchi for the works at 17 Denmark Villas and for that application alone and is not intended for use by any other person or for any other purpose. Drawings remain copyright of Hayhurst and Co. and may not be reproduced without written consent or licence.

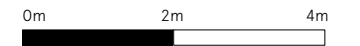

Key Plan:

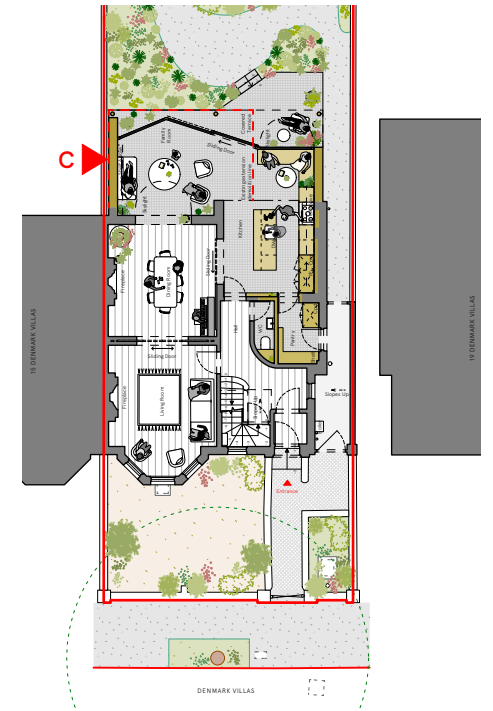


Notes:

- A. New Brick
- B. New Tile
- C. New Timber Door / Window Frame
- D. New Stone Steps

Issue/Revision 1 Date 1 Rev 1

Hayhurst & Co Architects
26 Fournier Street, London, E1 6QE
+44 (0) 20 7247 7028
mail@hayhurstand.co.uk
www.hayhurstand.co.uk


Project: **Refurbishment & Extension**
Address: **17 Denmark Villas, Hove, BN3 3TD**
Subject: **Proposed - Side Elevation C - South**
Date: **13.06.2023**
Scale: **1:100**
Original size: **A3**
Drawing no: **317 A202**

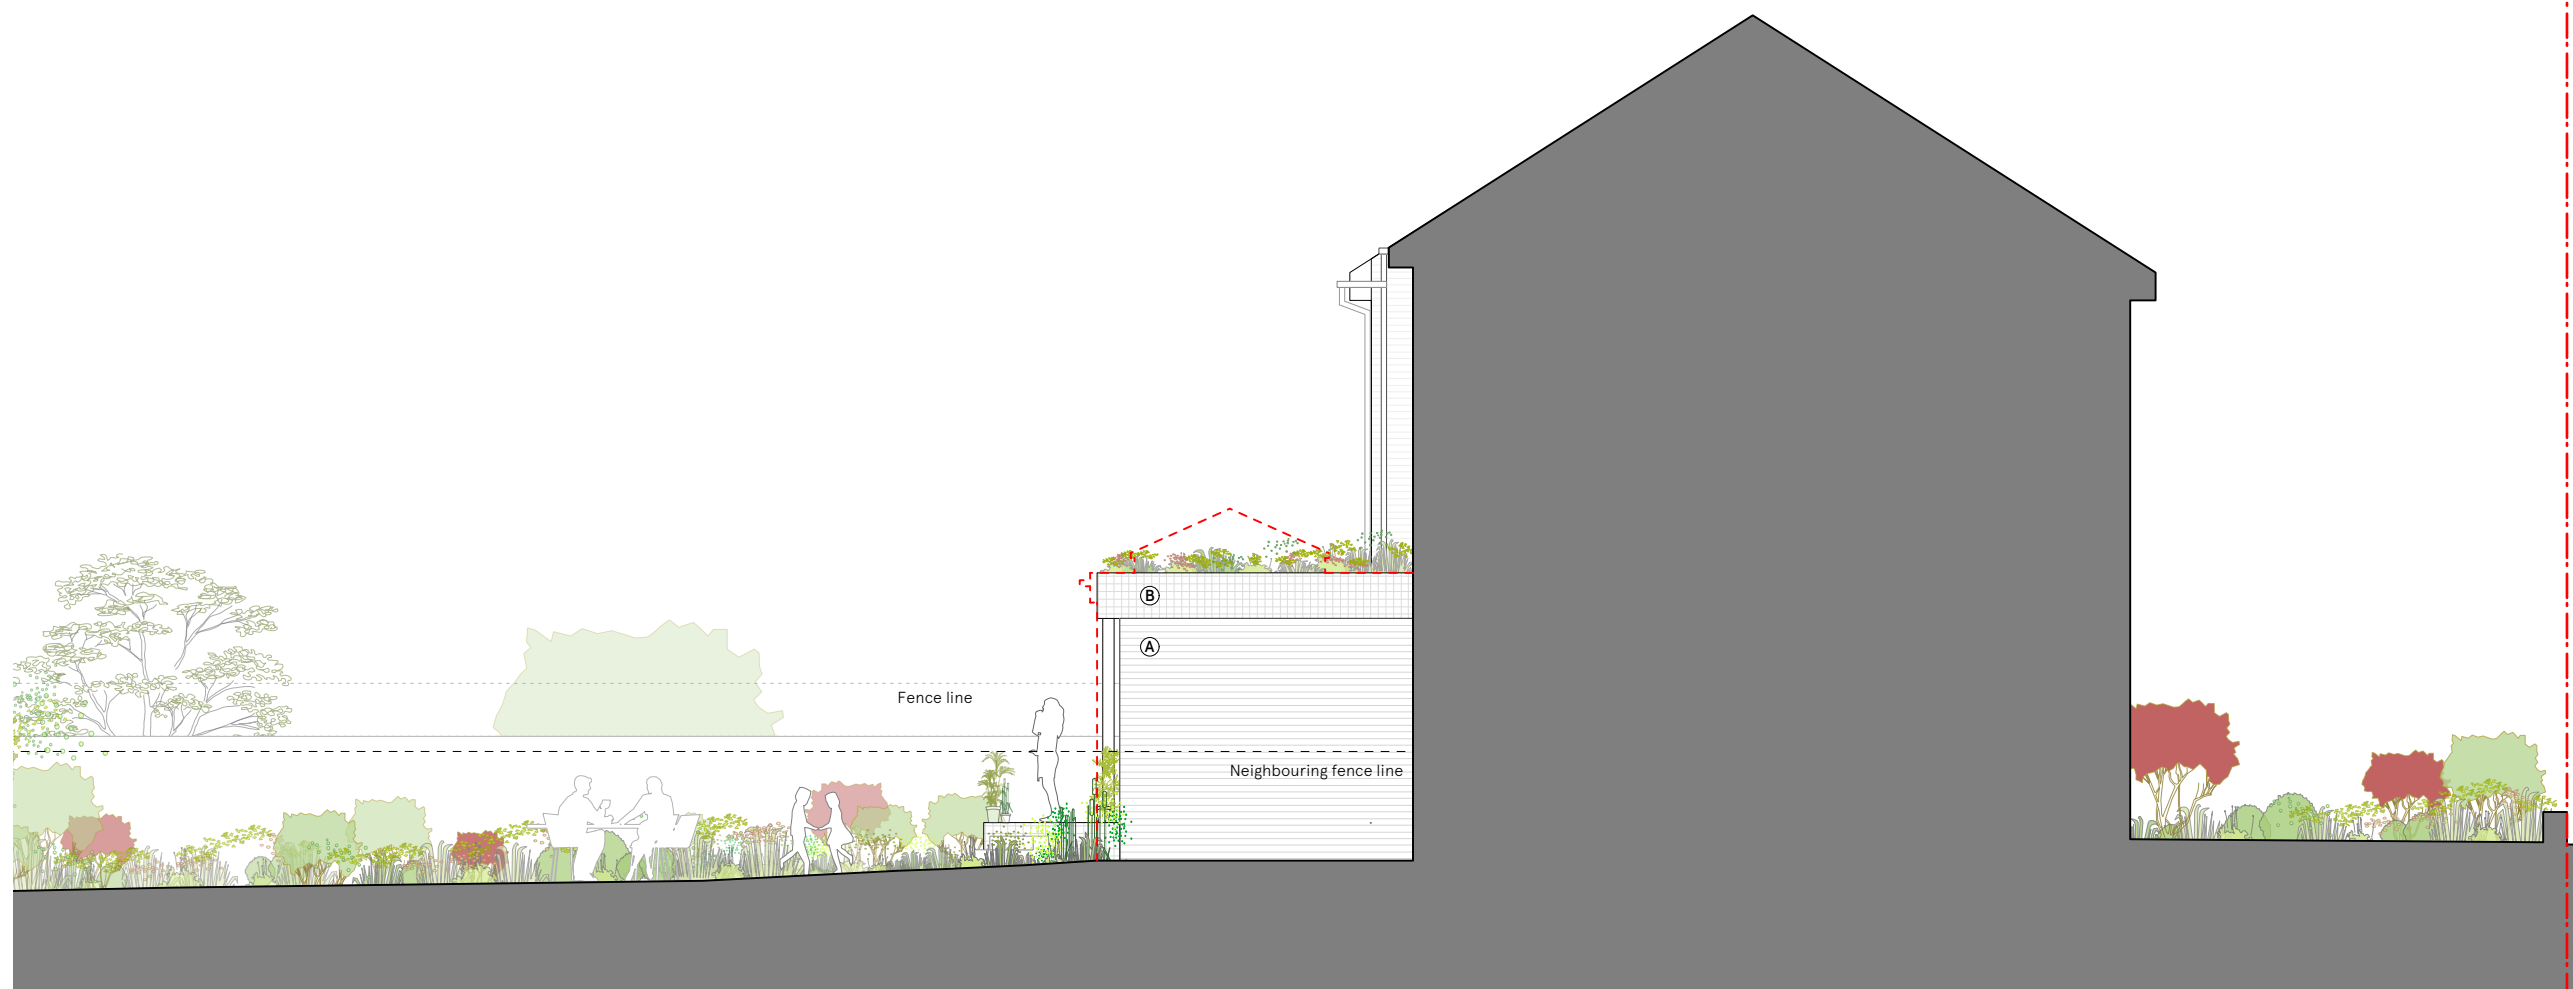



17 Denmark Villas

PRELIMINARY ISSUE

Check all dimensions on site. Do not scale off drawings without prior consultation. Any discrepancies to be reported to architects before execution of relevant works. This drawing has been produced for Kathryn and Tom De Vecchi for the works at 17 Denmark Villas and for that application alone and is not intended for use by any other person or for any other purpose. Drawings remain copyright of Hayhurst and Co. and may not be reproduced without written consent or licence.

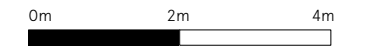

Key Plan:

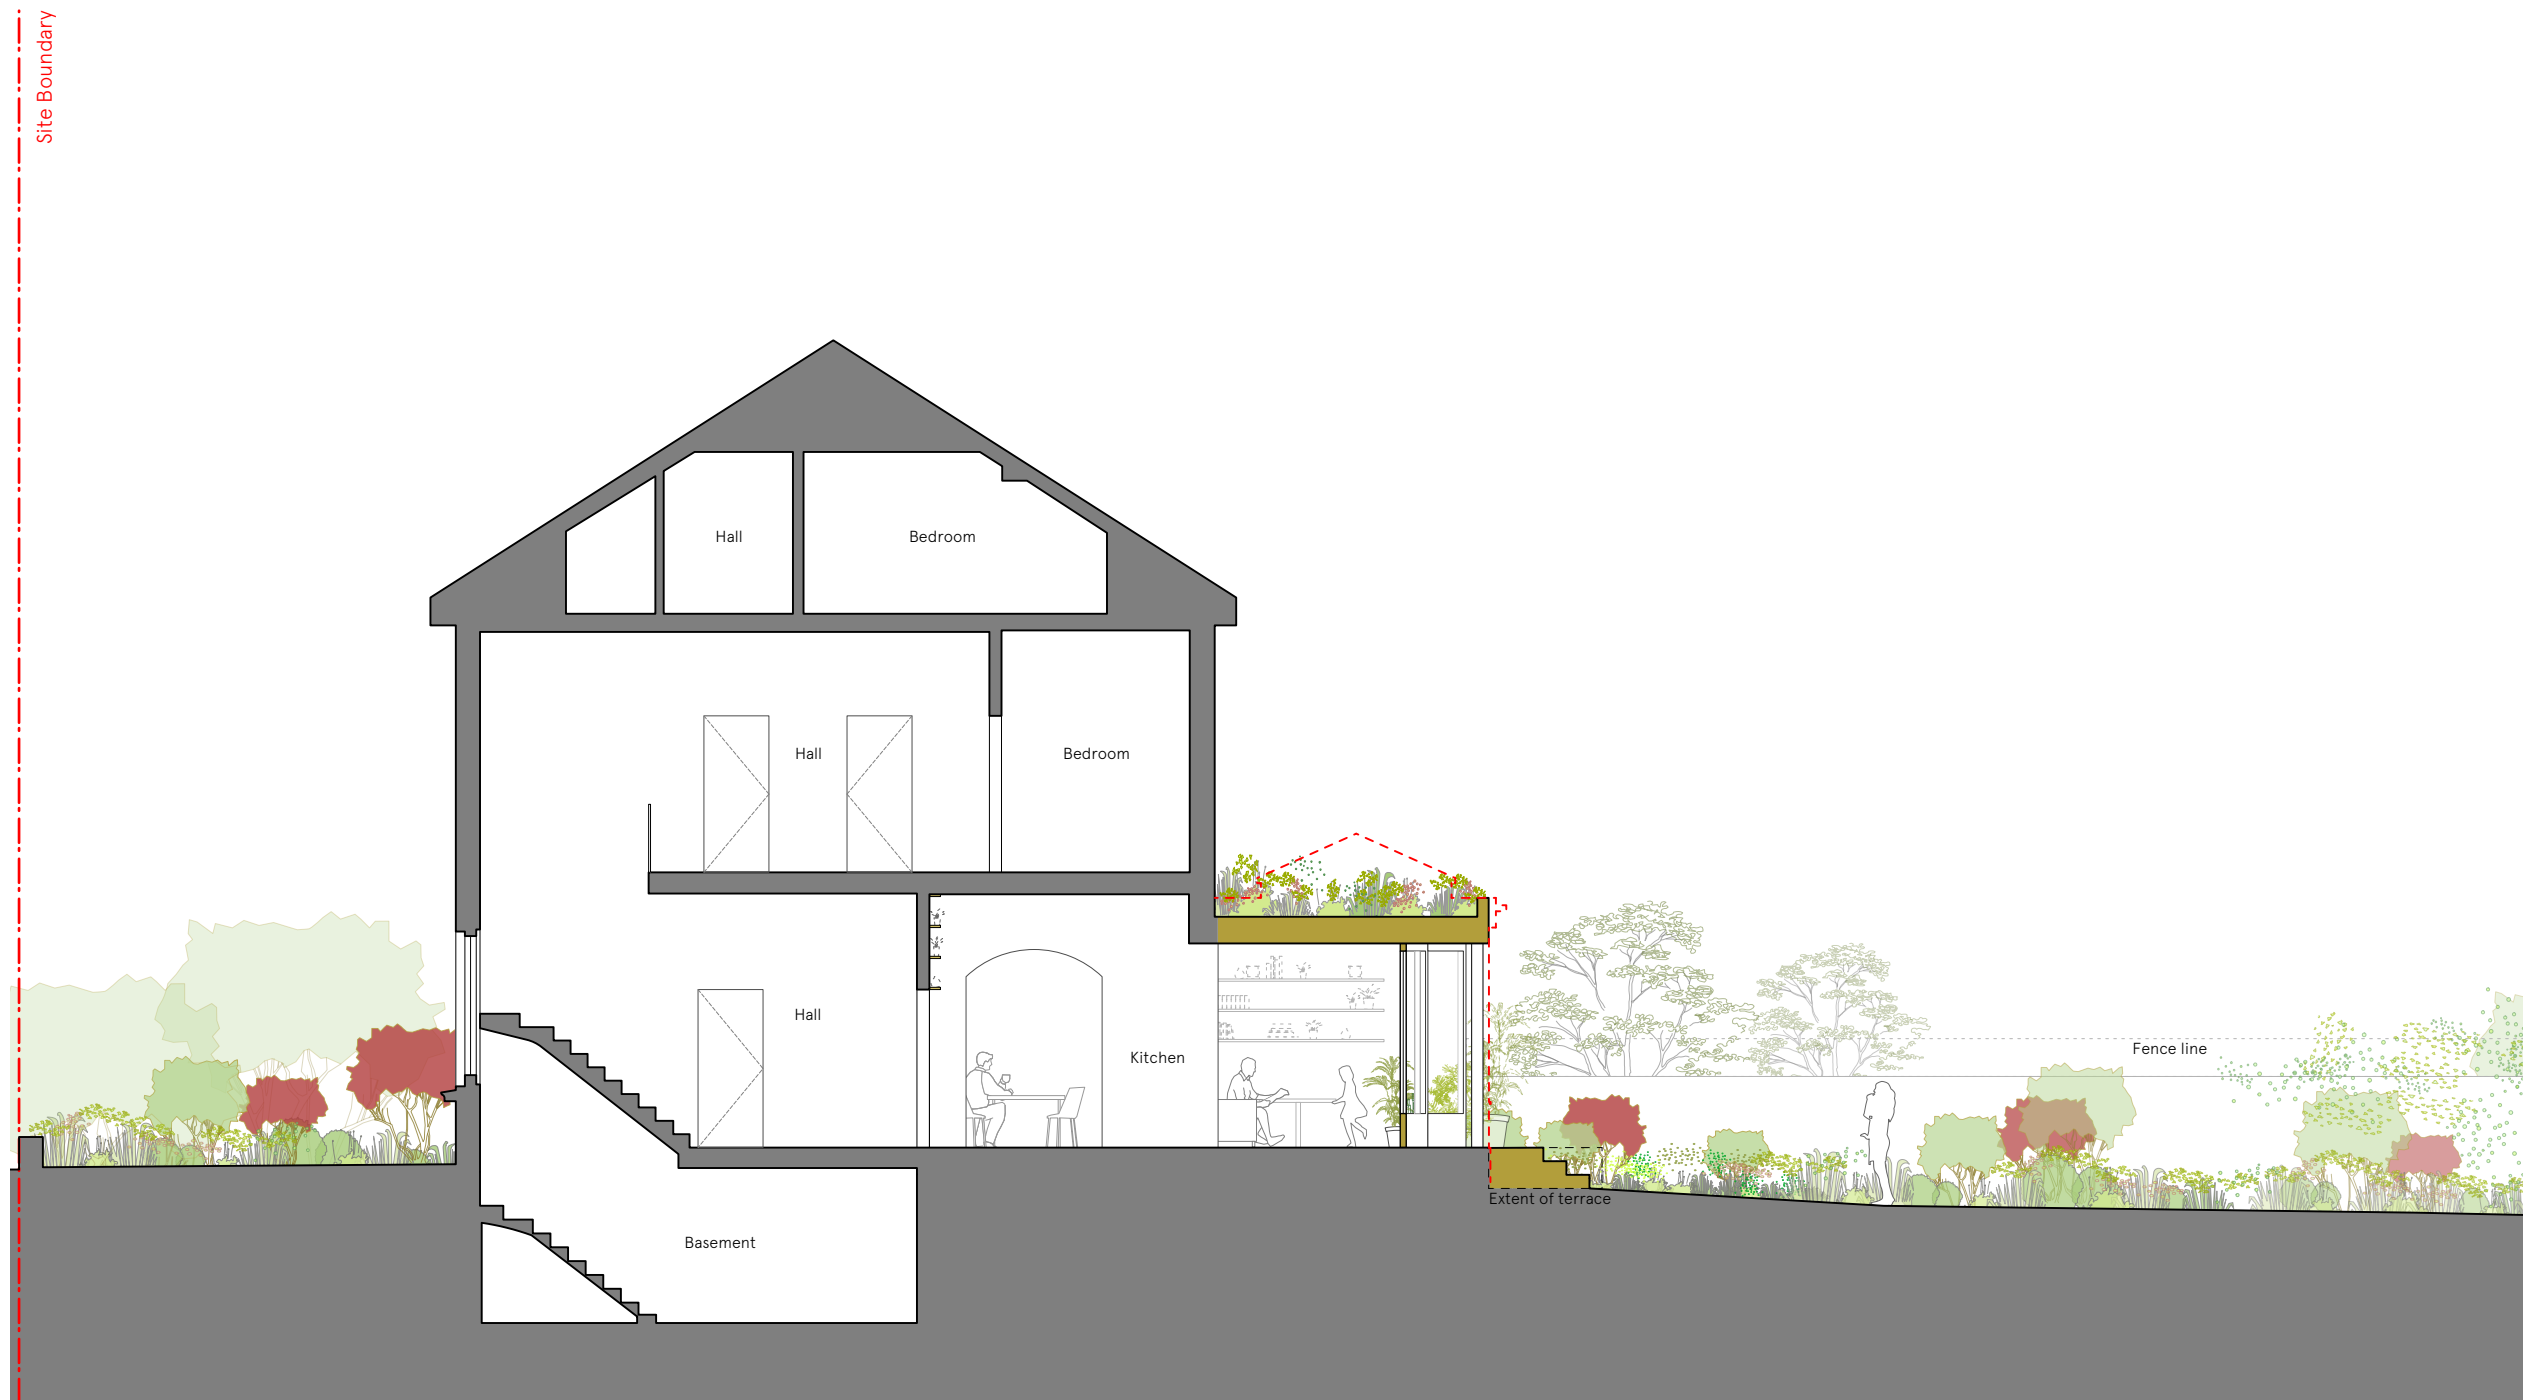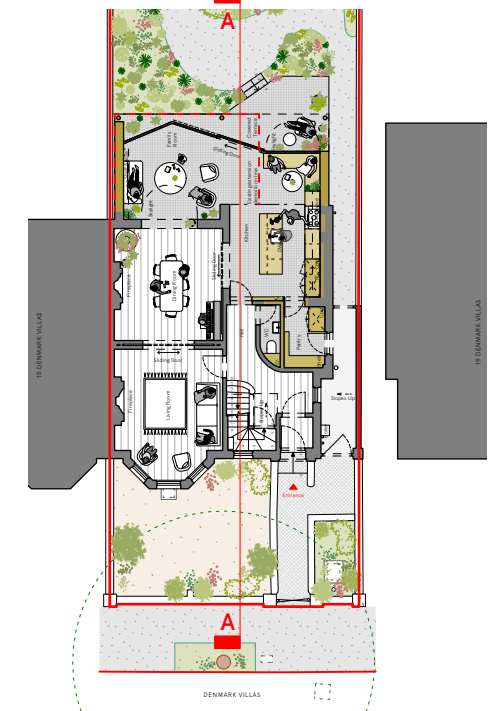

17 Denmark Villas

Issue/Revision 1 Date 1 Rev 1

Hayhurst & Co Architects
 26 Fournier Street, London, E1 6QE
 +44 (0) 20 7247 7028
 mail@hayhurstand.co.uk
 www.hayhurstand.co.uk

Project: **Refurbishment & Extension**
 Address: **17 Denmark Villas, Hove, BN3 3TD**
 Subject: **Proposed - Section A**
 Date: **13.06.2023**
 Scale: **1:100**
 Original size: **A3**
 Drawing no: **317 A300**