
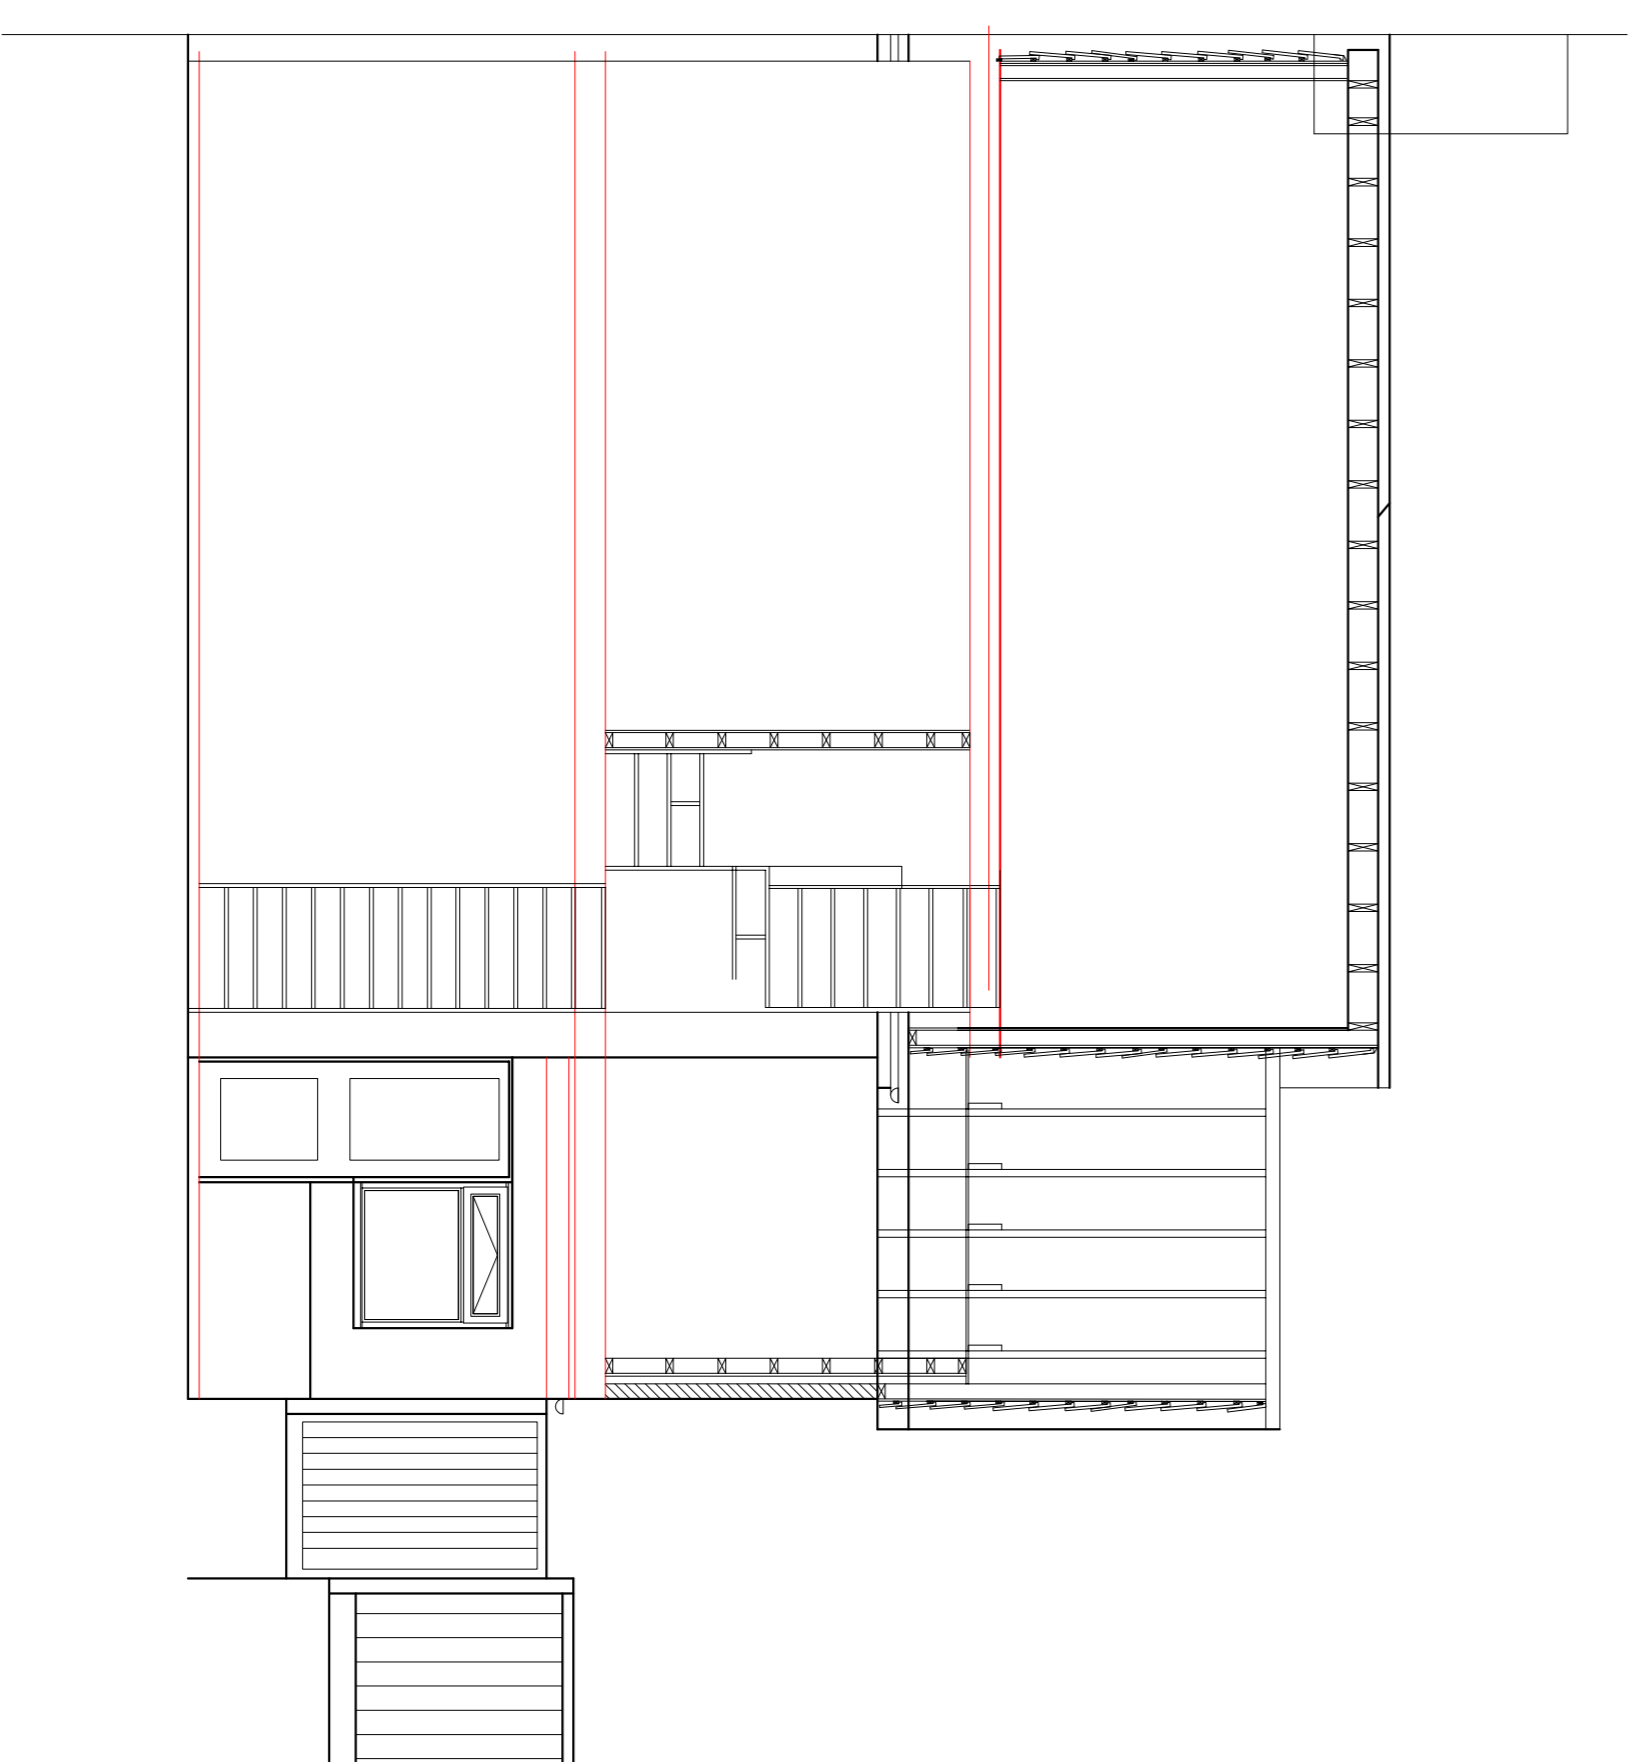
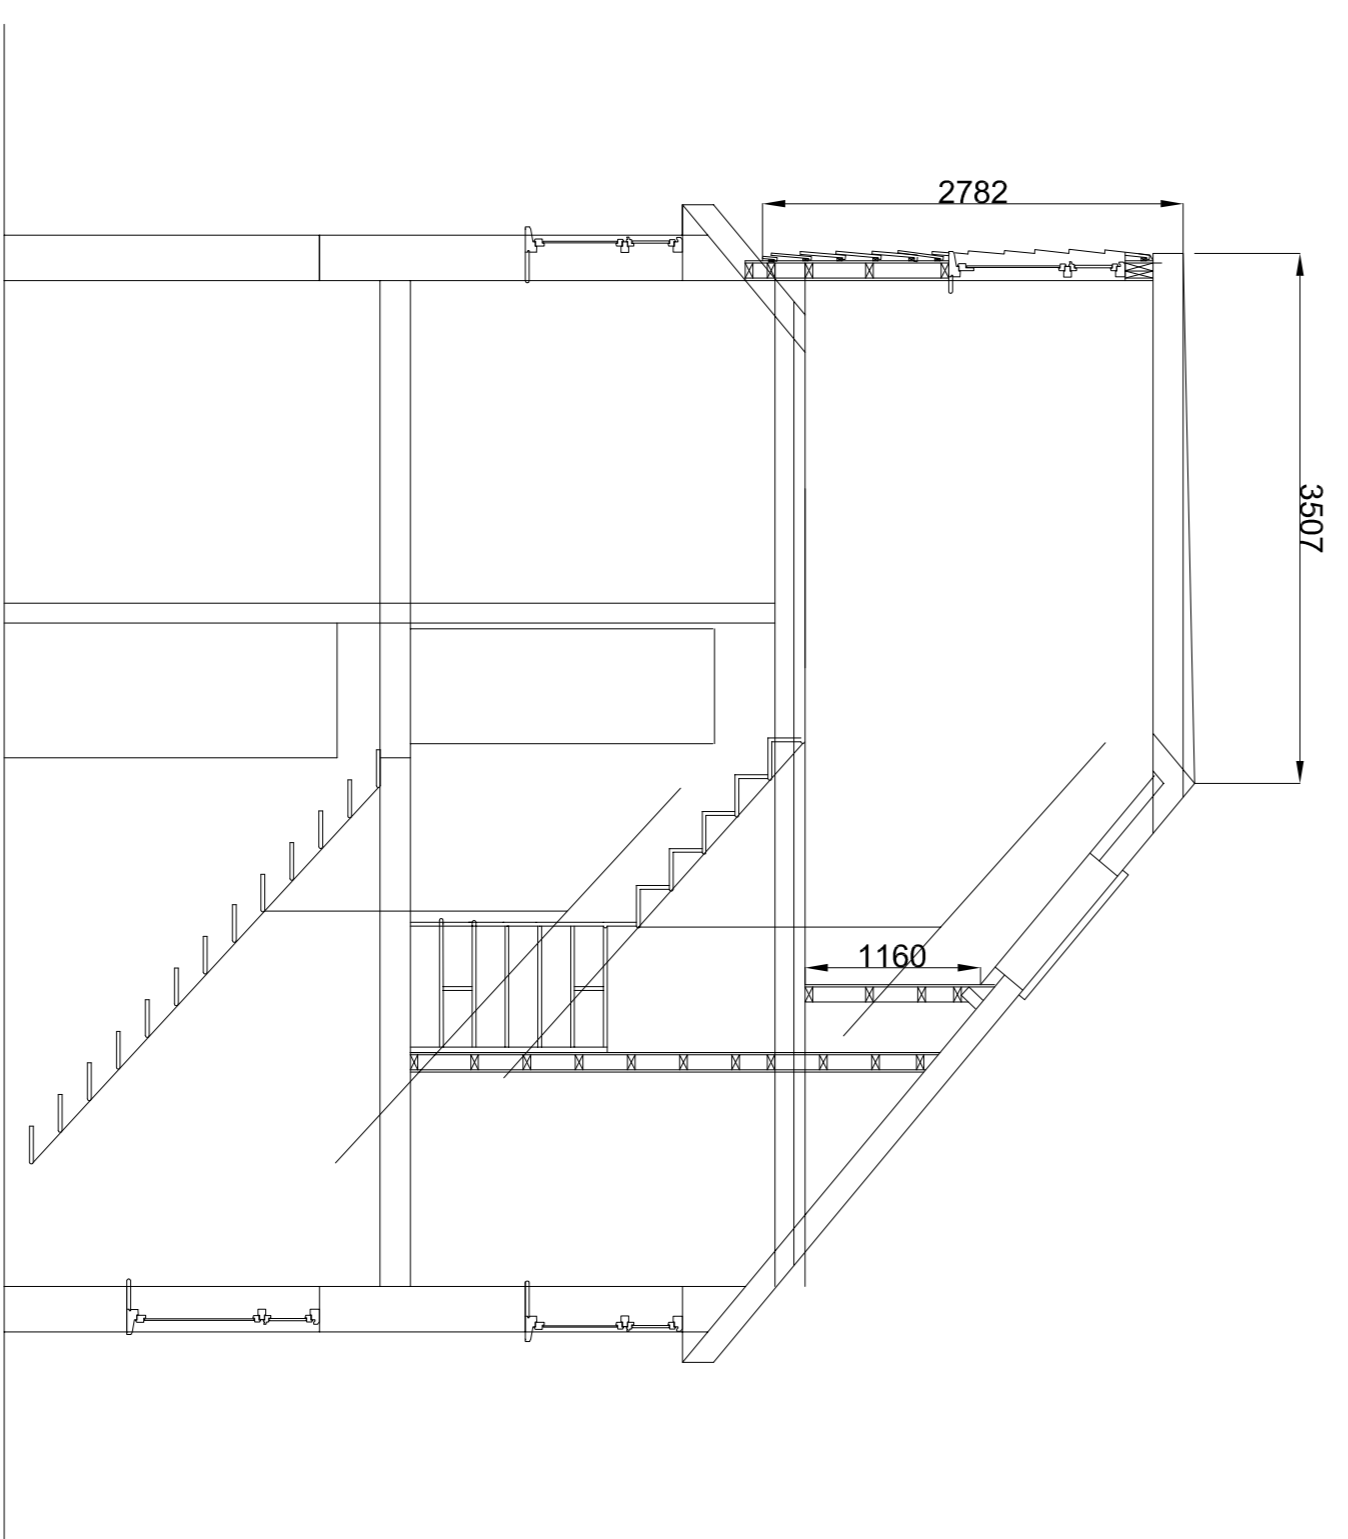


FOR CERTIFICATE OF LAWFUL DEVELOPMENT PURPOSES

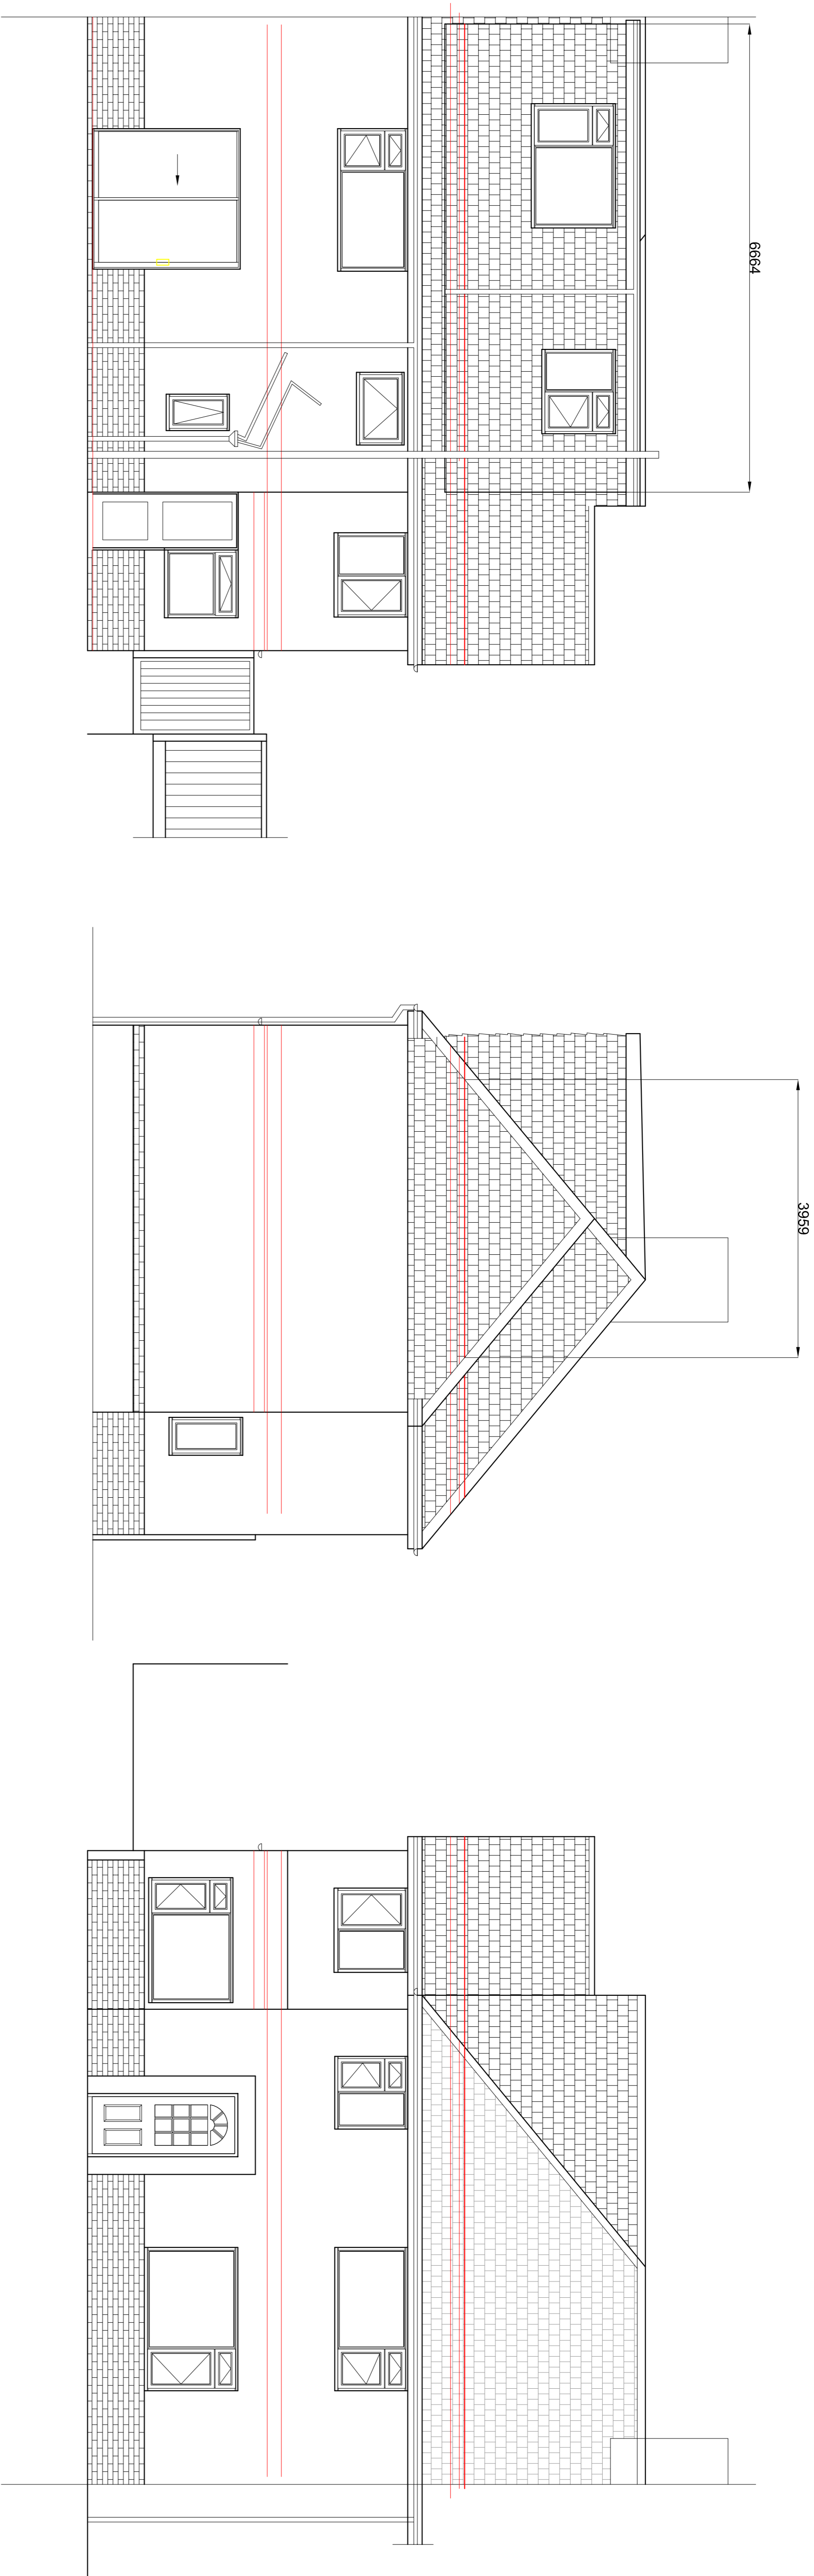

NOTES

- (i) This drawing is not to be scaled by contractors, work to figured dimensions only, confirmed on site.
- (ii) This drawing is to be read in conjunction with all relevant architectural drawings, detailed specifications where applicable and all associated drawings in this series.
- (iii) Any discrepancy on this drawing is to be reported immediately to the owner for clarification.
- (iv) The contractor is responsible for all temporary works and for the stability of the works in progress.
- (v) Copyright for all drawings/designs part or full shall remain with PN structural design in accordance with the Copyright Act 1988

Revision _____ **Date** _____

Client Mr and Mrs M. Ralph

Project 14, Denton Drive
Brighton
BN1 8LS

Title First floor side extension above existing ground floor kitchen and change hip to gable with rear dormer

PROPOSED ELEVATIONS

PN structural design Mobile 07767 481463
Pong Nguyen
PN Structural Design

Scale	Date	Drawn
1:50	Jan 2024	KEL
Project No	Page No	Page No
003	A1	003