
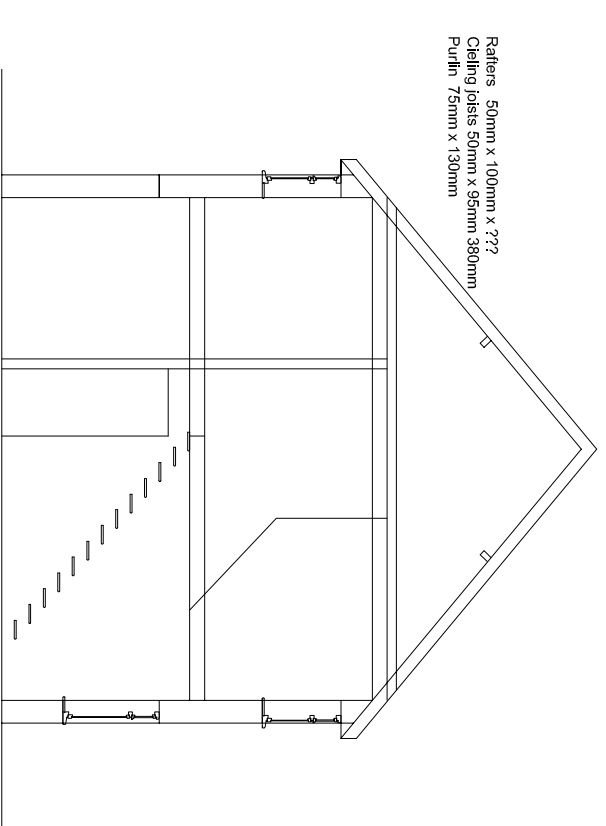
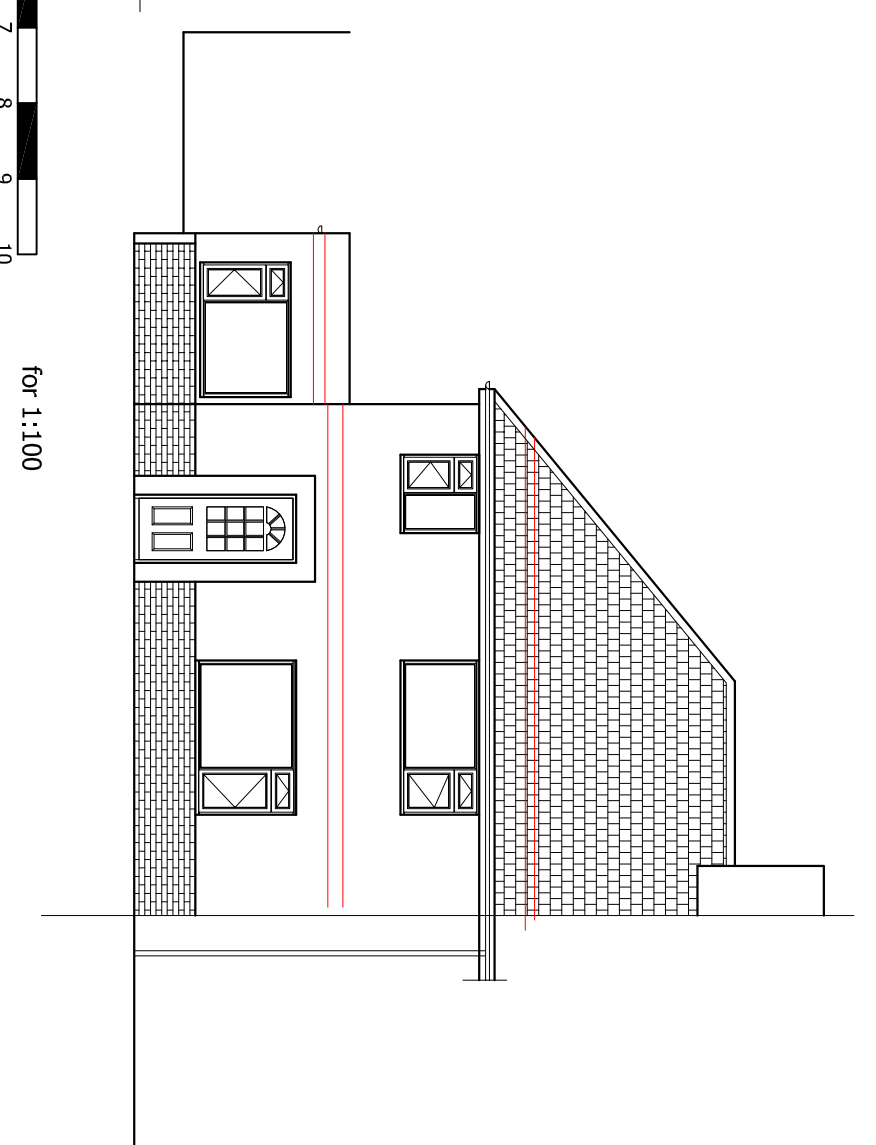
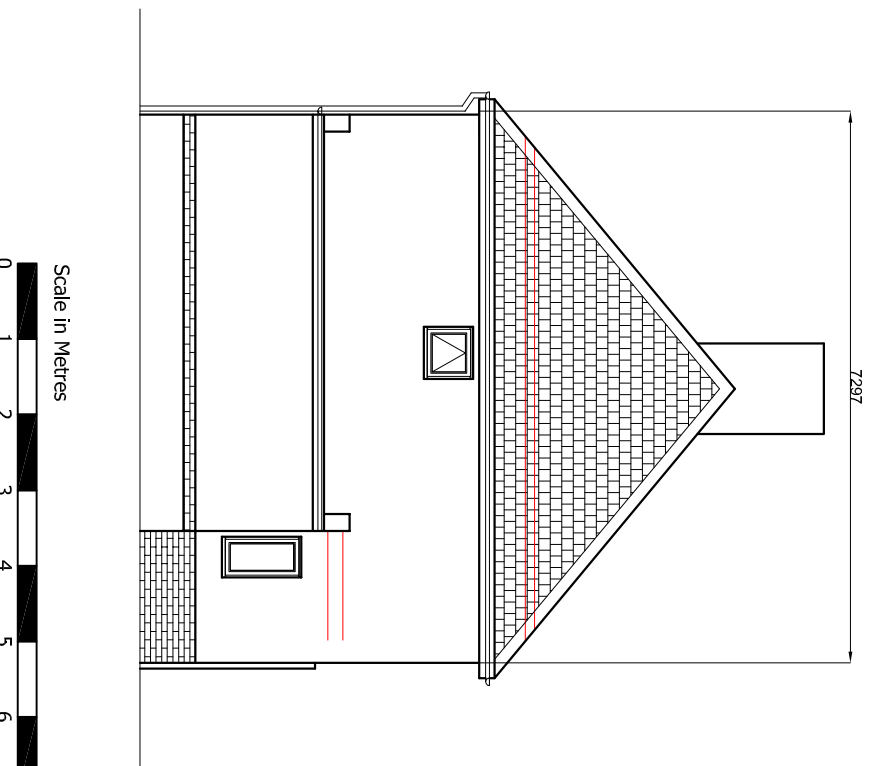
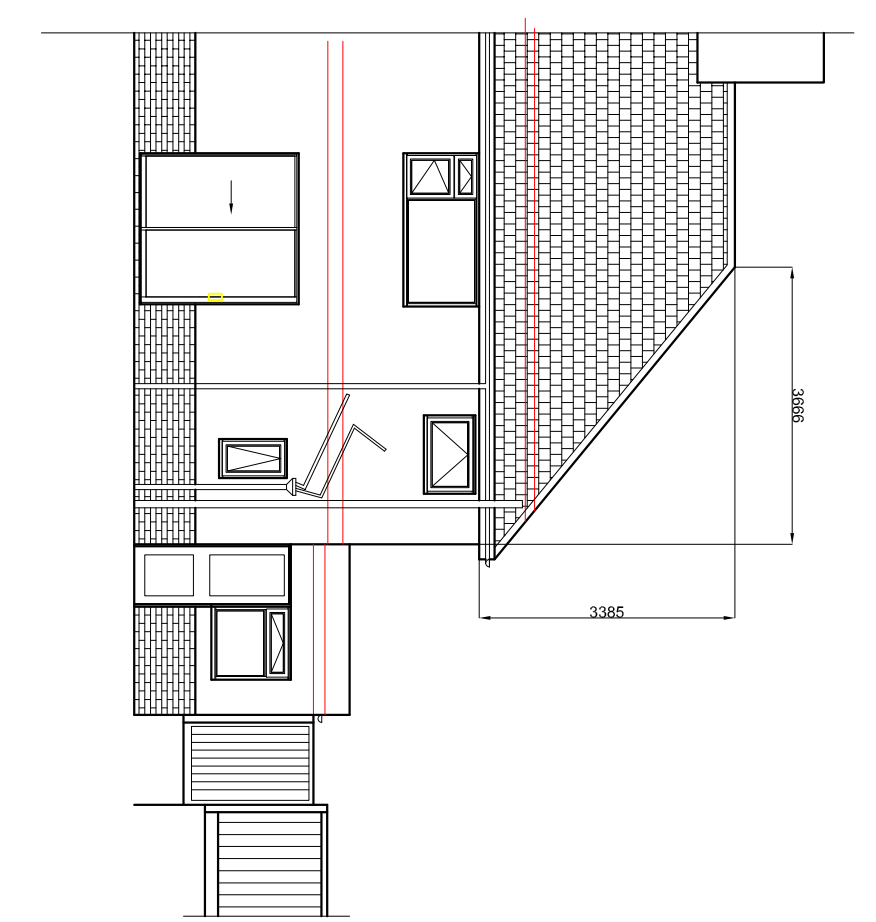


ROOF

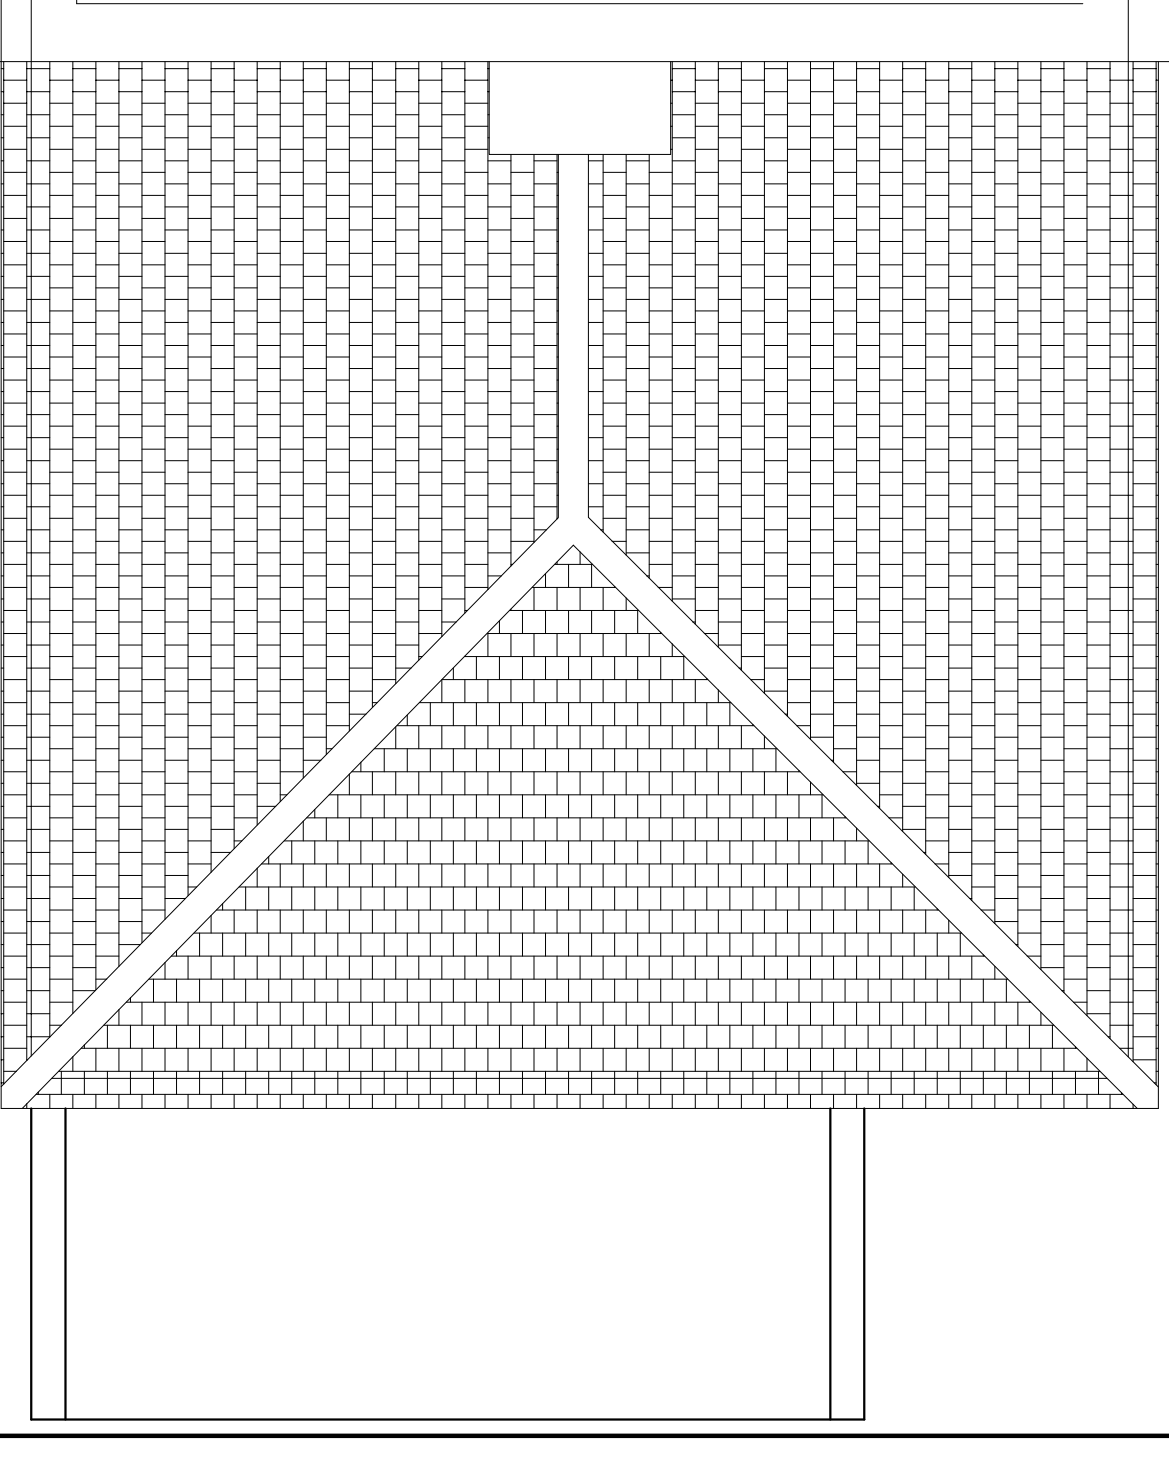

- NOTES:
- (i) This drawing is not to be scaled by contractors, work to figured dimensions only, confirmed on site.
 - (ii) This drawing is to be read in conjunction with all relevant architectural drawings, detailed specifications where applicable and all associated drawings in this series.
 - (iii) Any discrepancy on this drawing is to be reported immediately to the owner for clarification.
 - (iv) The contractor is responsible for all temporary works and for the stability of the works in progress.
 - (v) Copyright for all drawings/designs part or full shall remain with PN structural design in accordance with the Copyright Act 1988

Author:		Date:	
Mr and Mrs M. Ralph		Jan 2024	
Client:		Drawn:	
14, Denton Drive		KEL	
Brighton		Scale:	
BN1 8LS		1:100	
Title:		Project No:	
First floor side extension above existing		A1	
ground floor kitchen and change hip to		Page No:	
gable with rear dormer		001	
EXISTING LAYOUT AND ELEVATIONS			
PN structural design		Mobile: 07767 481463 Ping Nguyen PN Structural Design	