

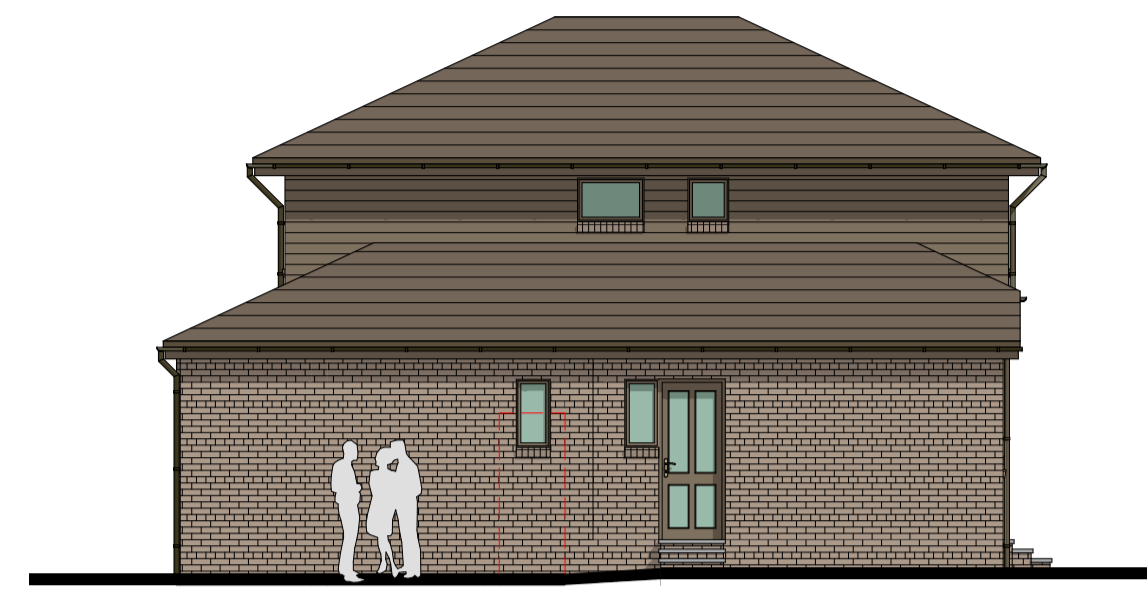


Proposed South East Elevation

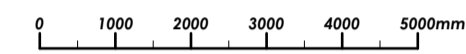


Proposed North East Elevation

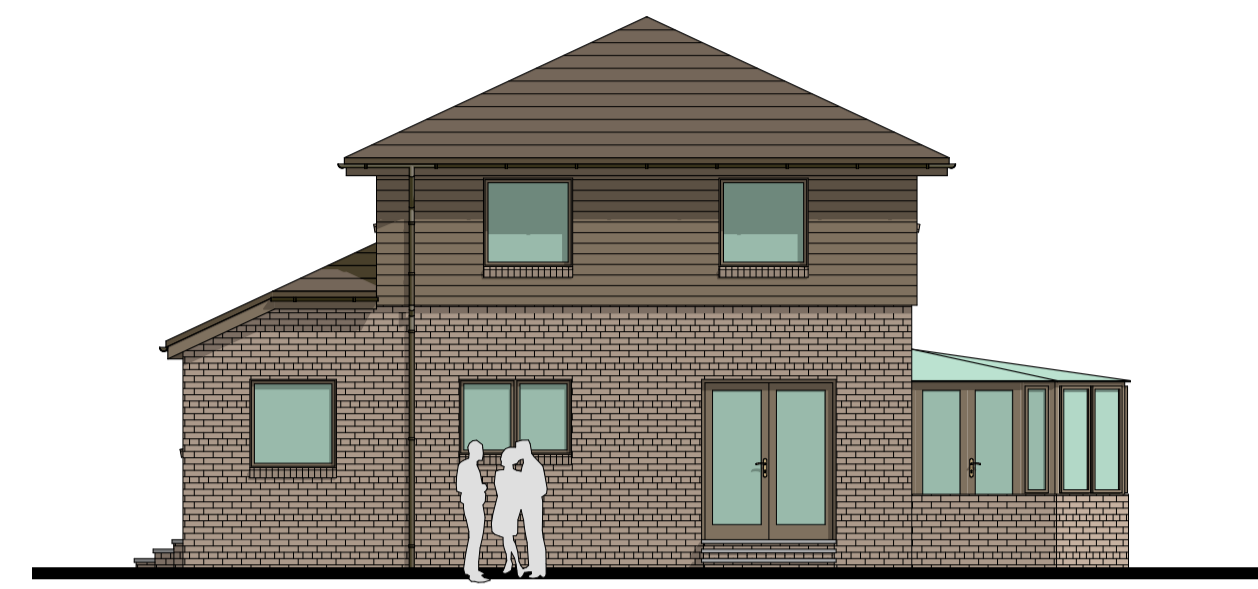


Proposed North West Elevation



Proposed South West Elevation

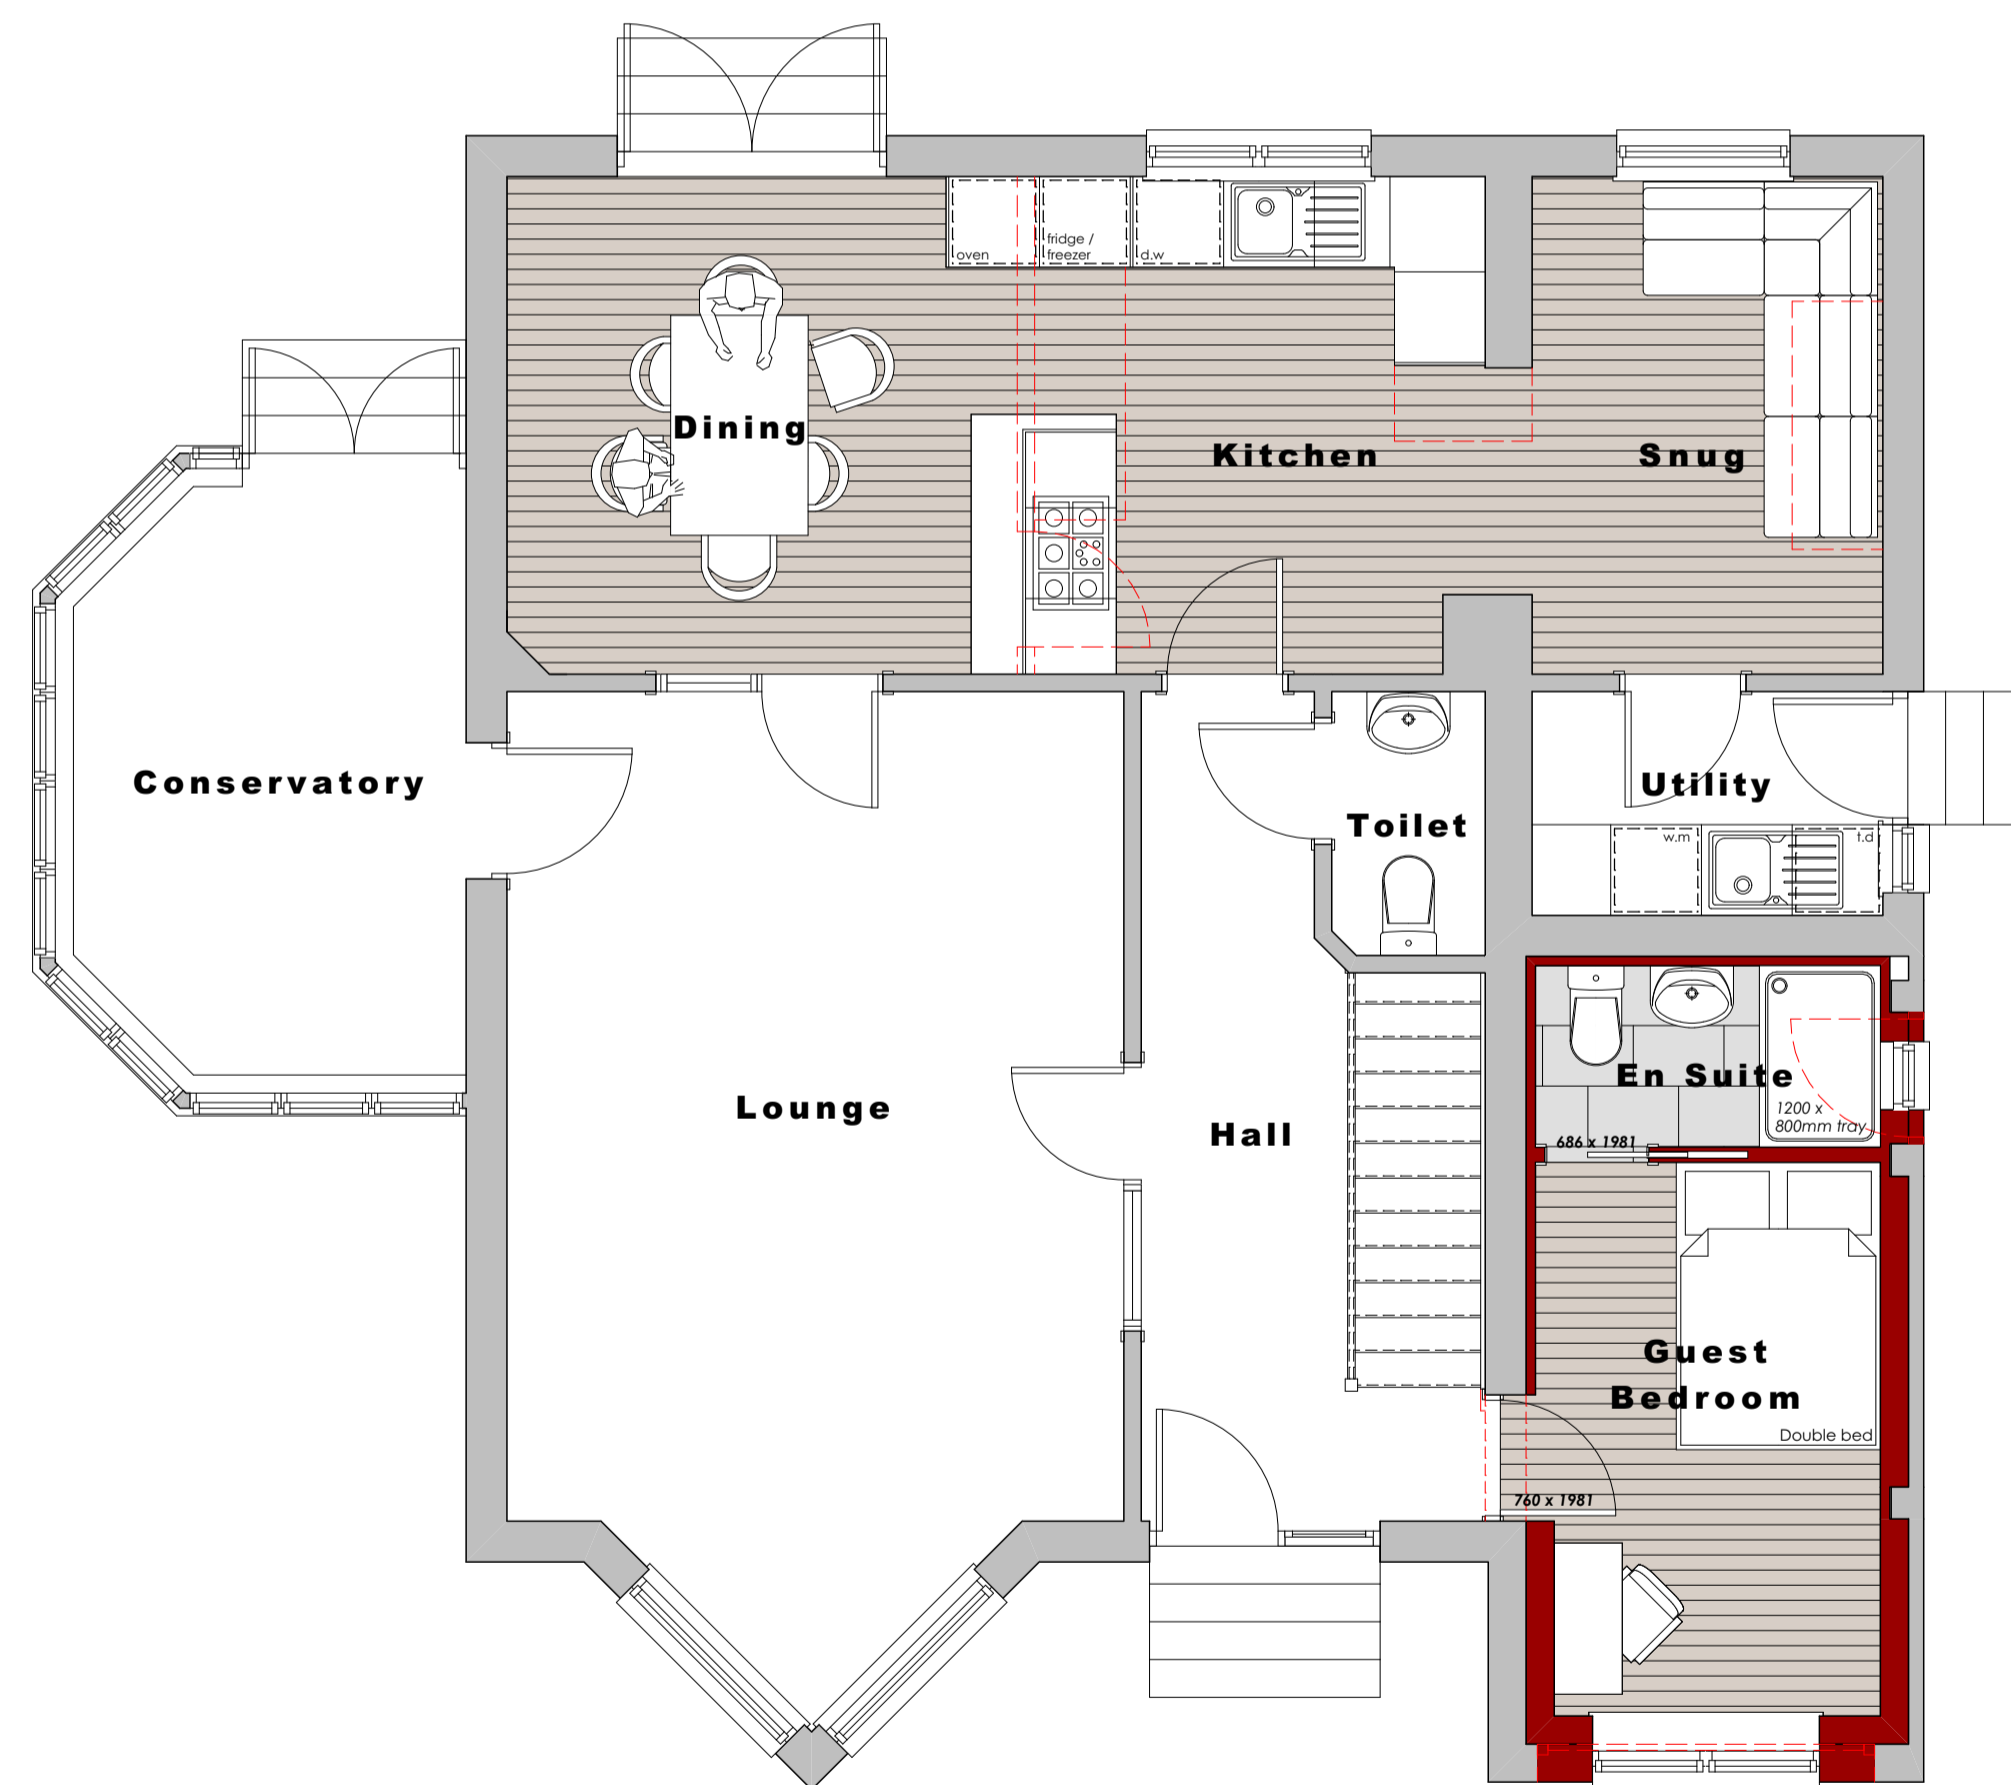

Proposed Ground Floor Plan

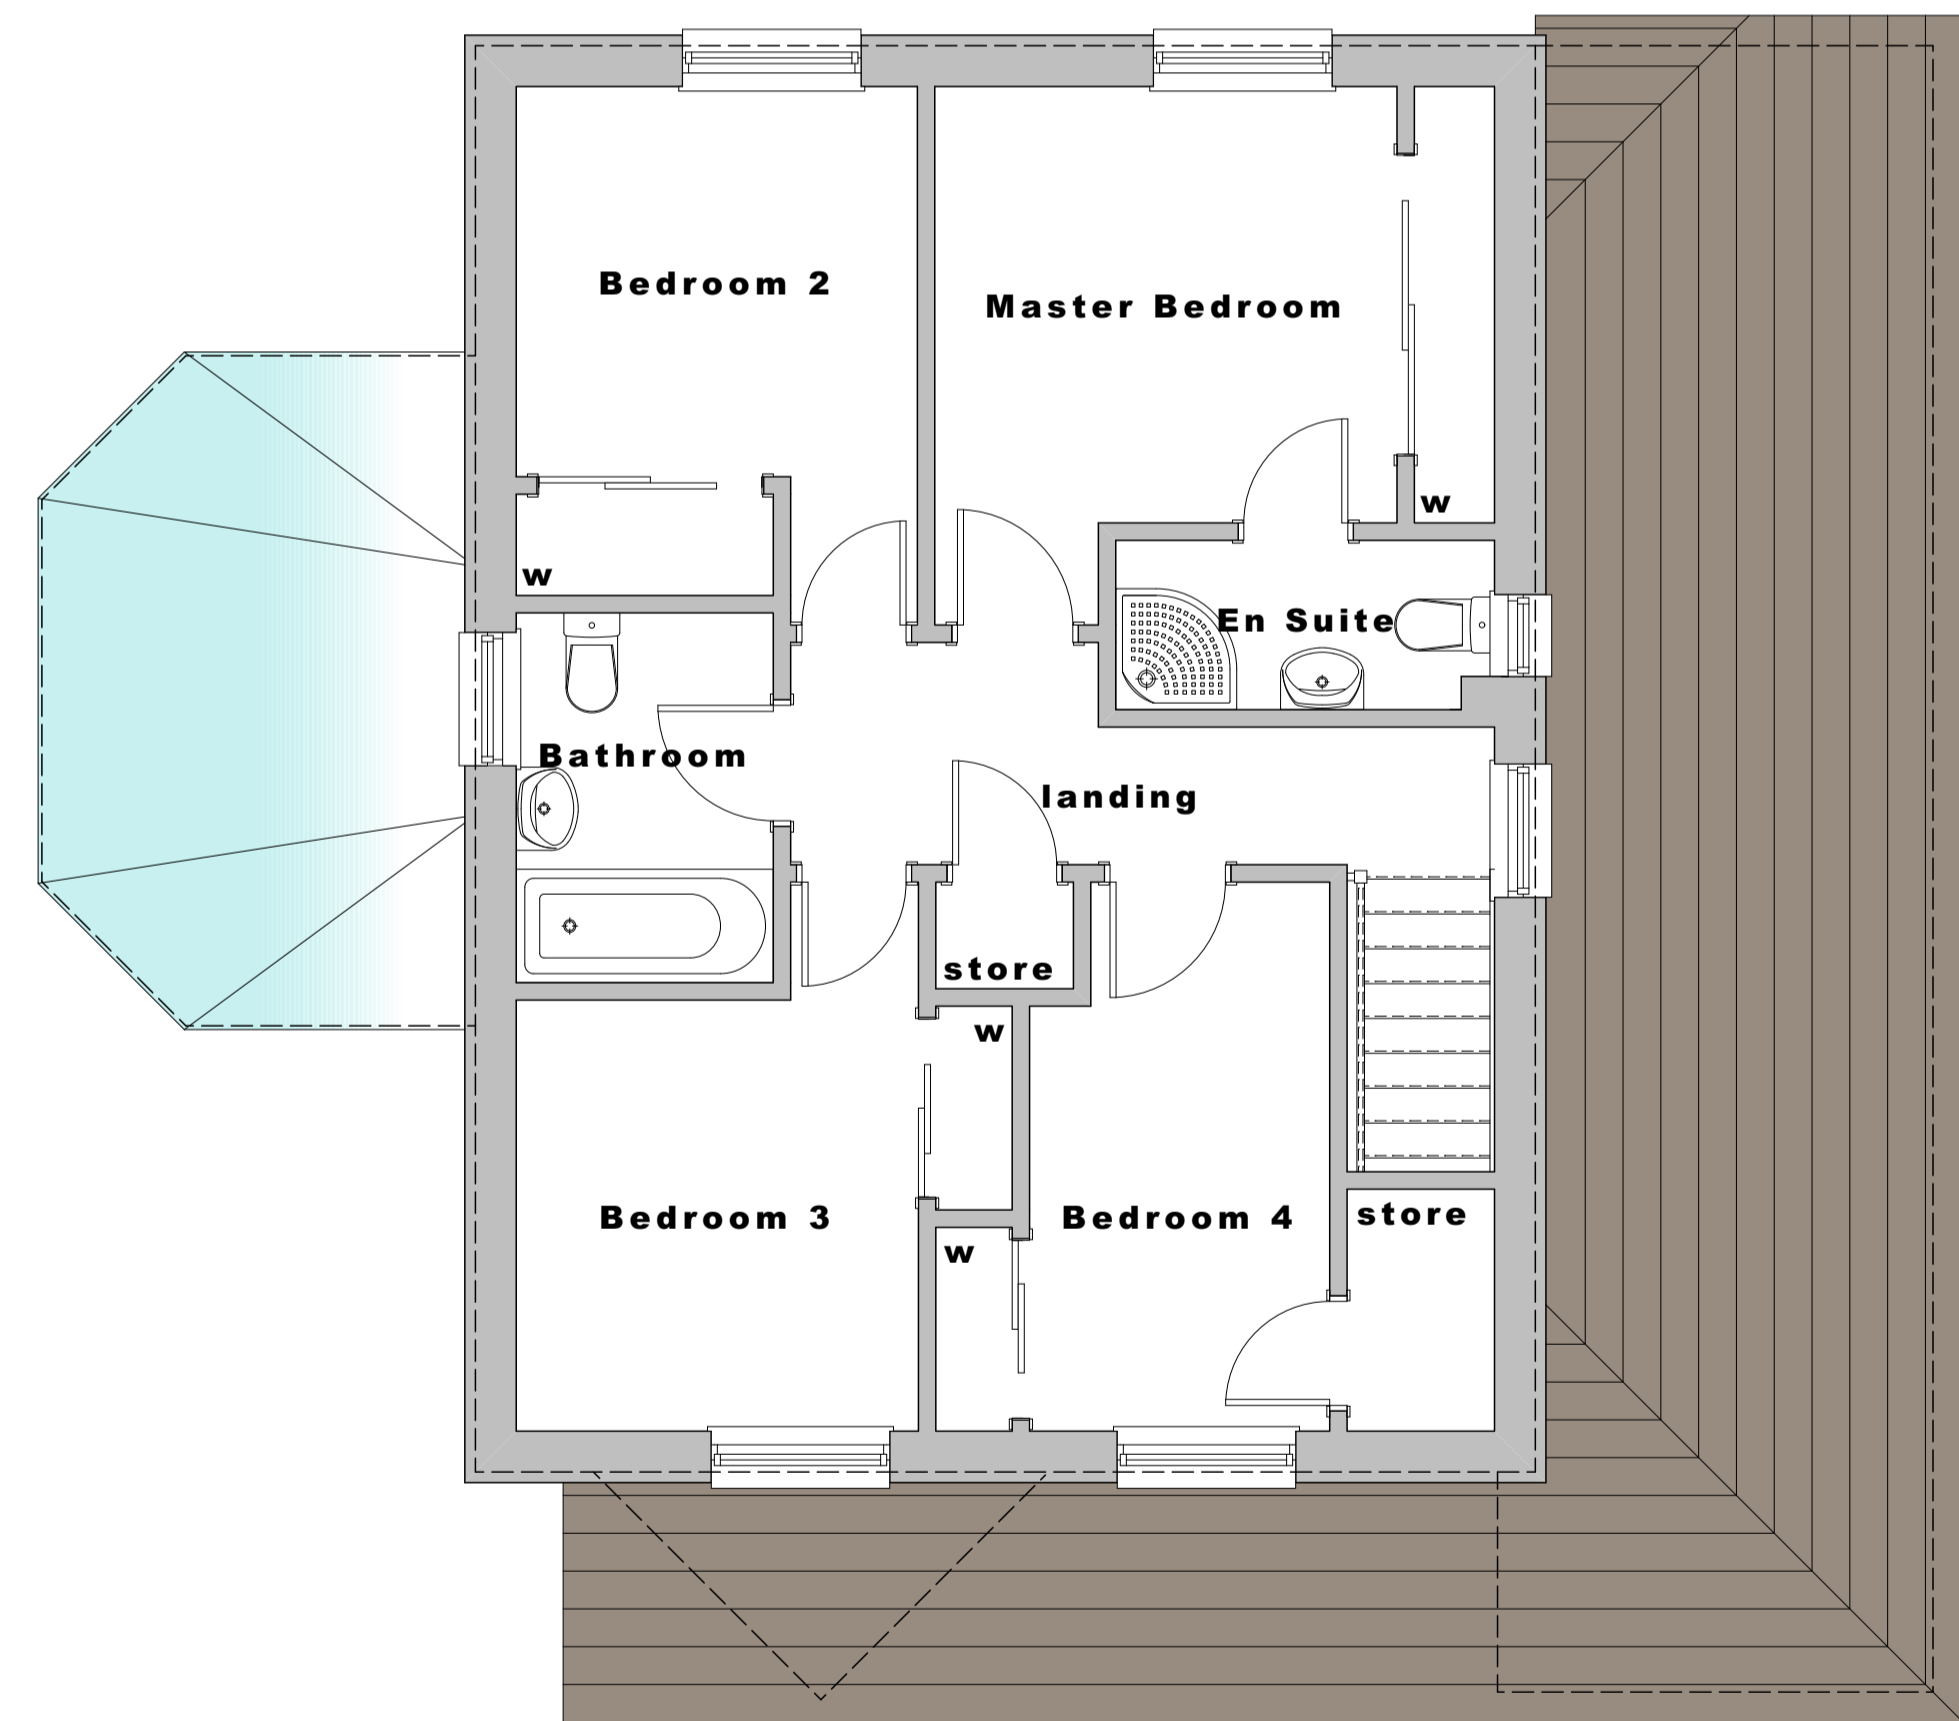

Proposed First Floor Plan

