



Existing South East Elevation

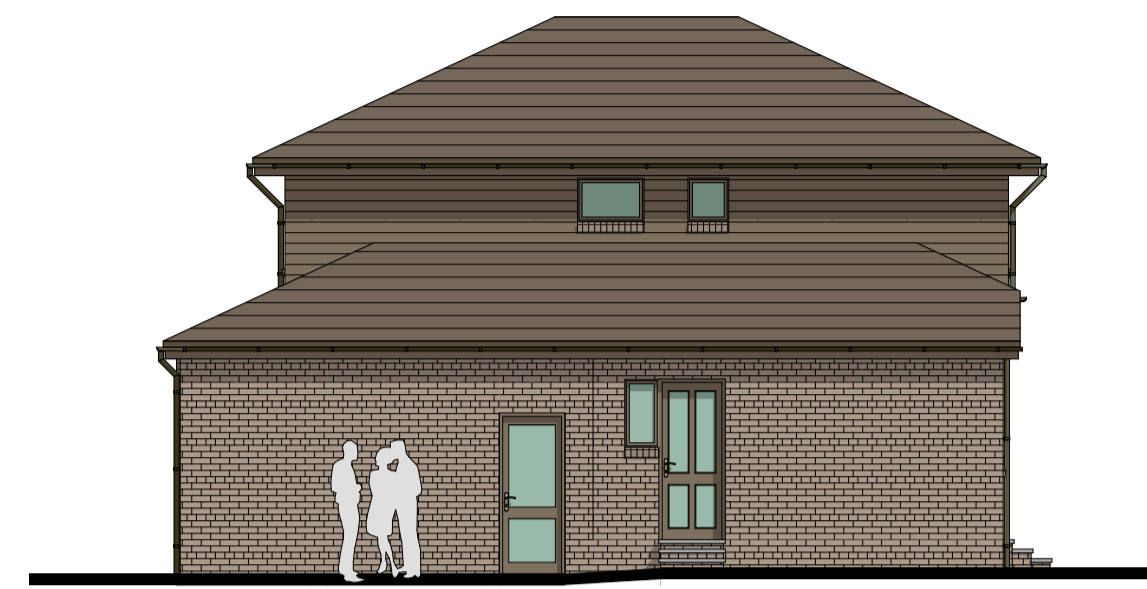


Existing North East Elevation

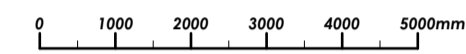


Existing North West Elevation



Existing South West Elevation

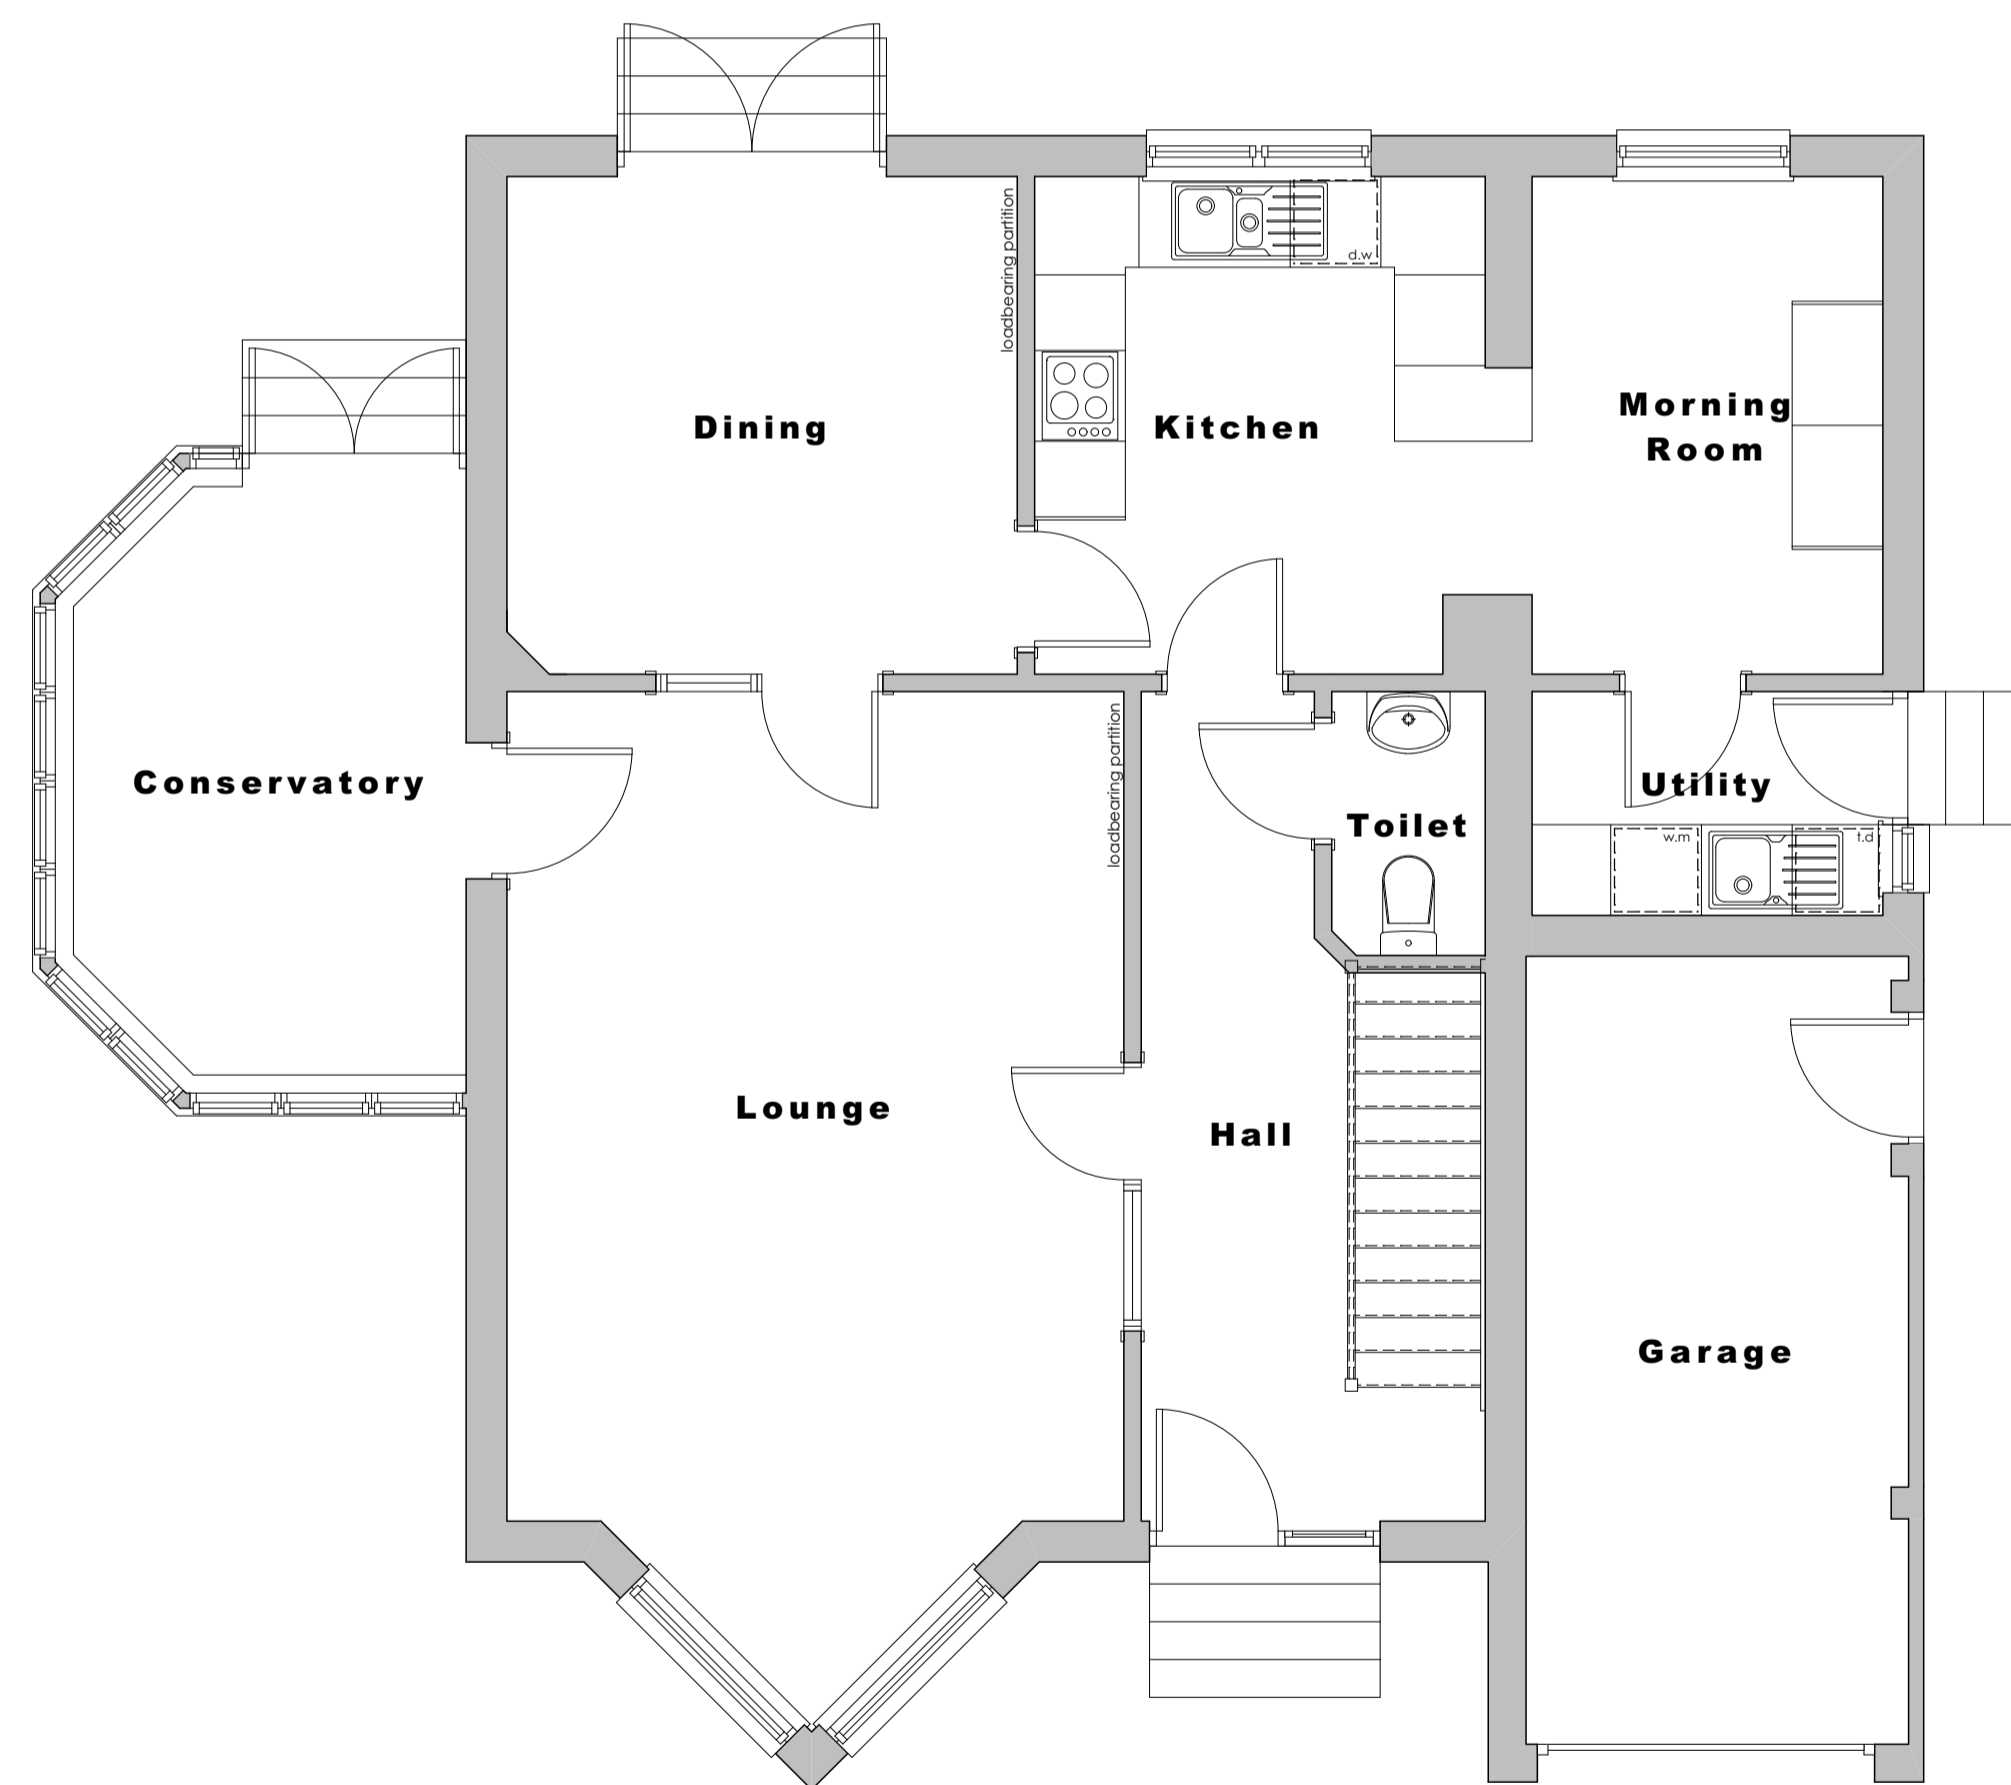

Existing Ground Floor Plan

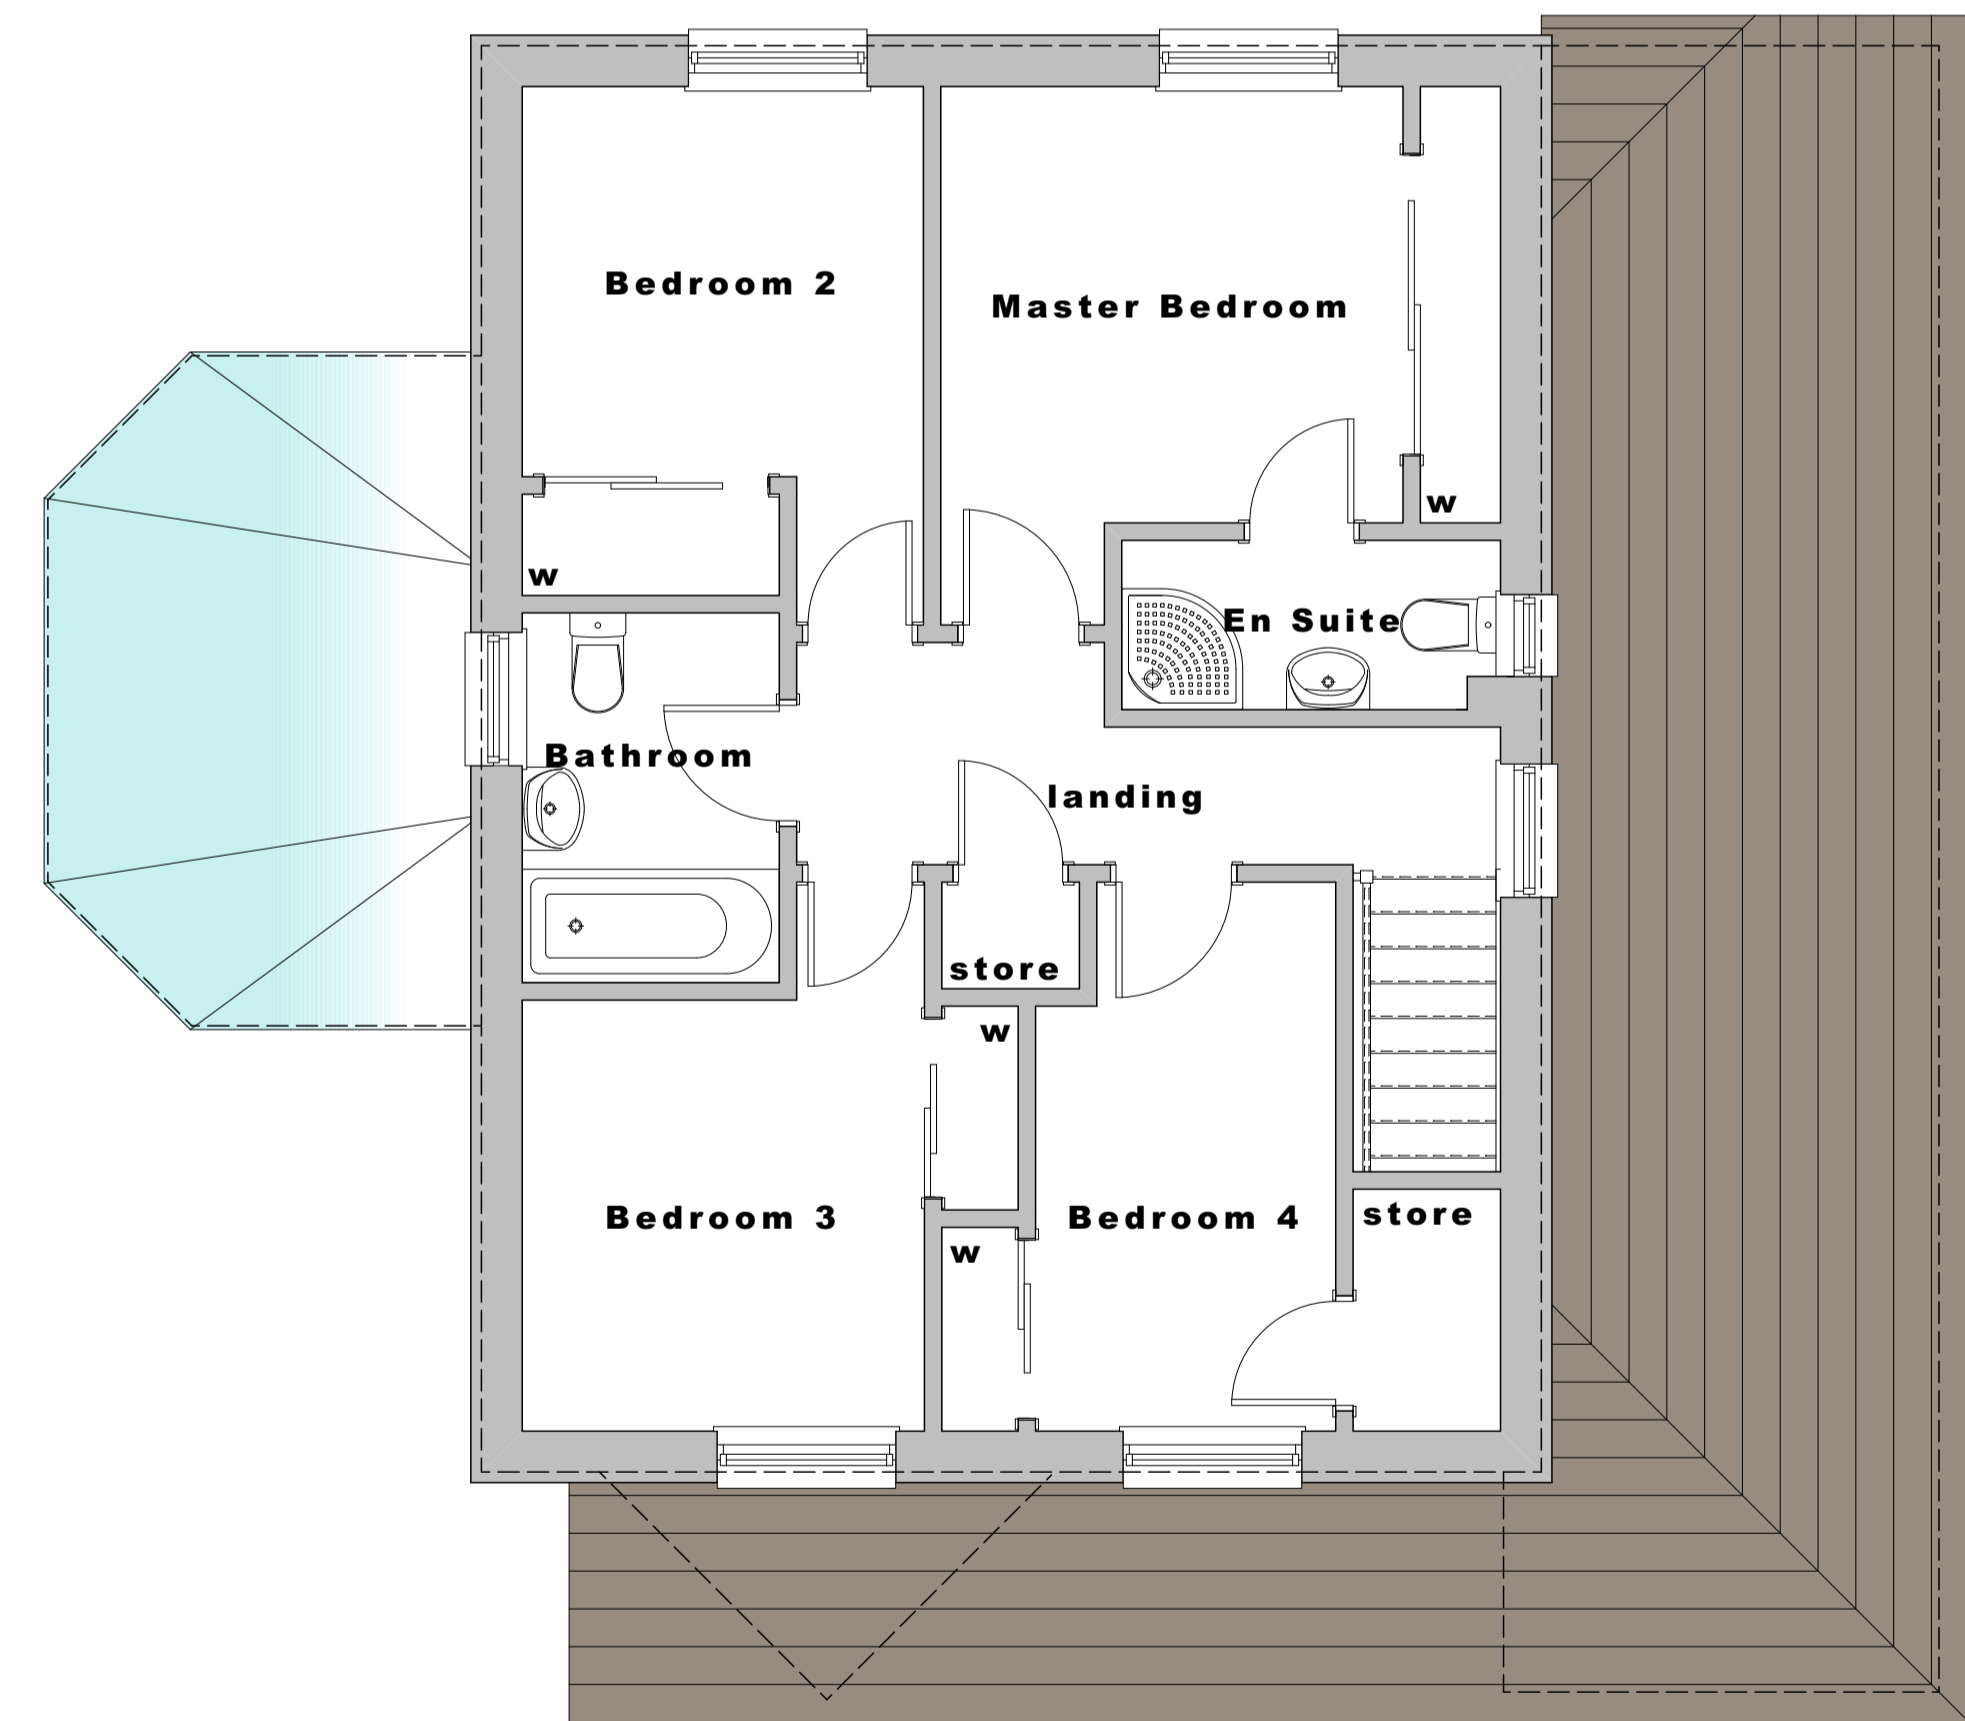

Existing First Floor Plan

