



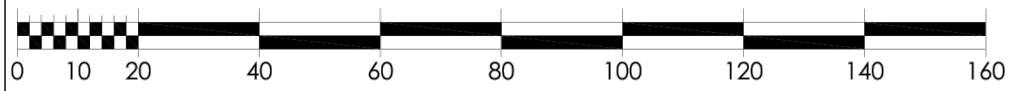

© Crown copyright and database rights 2019 Ordnance Survey License No.100048957. The representation of road, track or path is no evidence of a boundary or right of way. The representation of features as lines is no evidence of a property boundary.

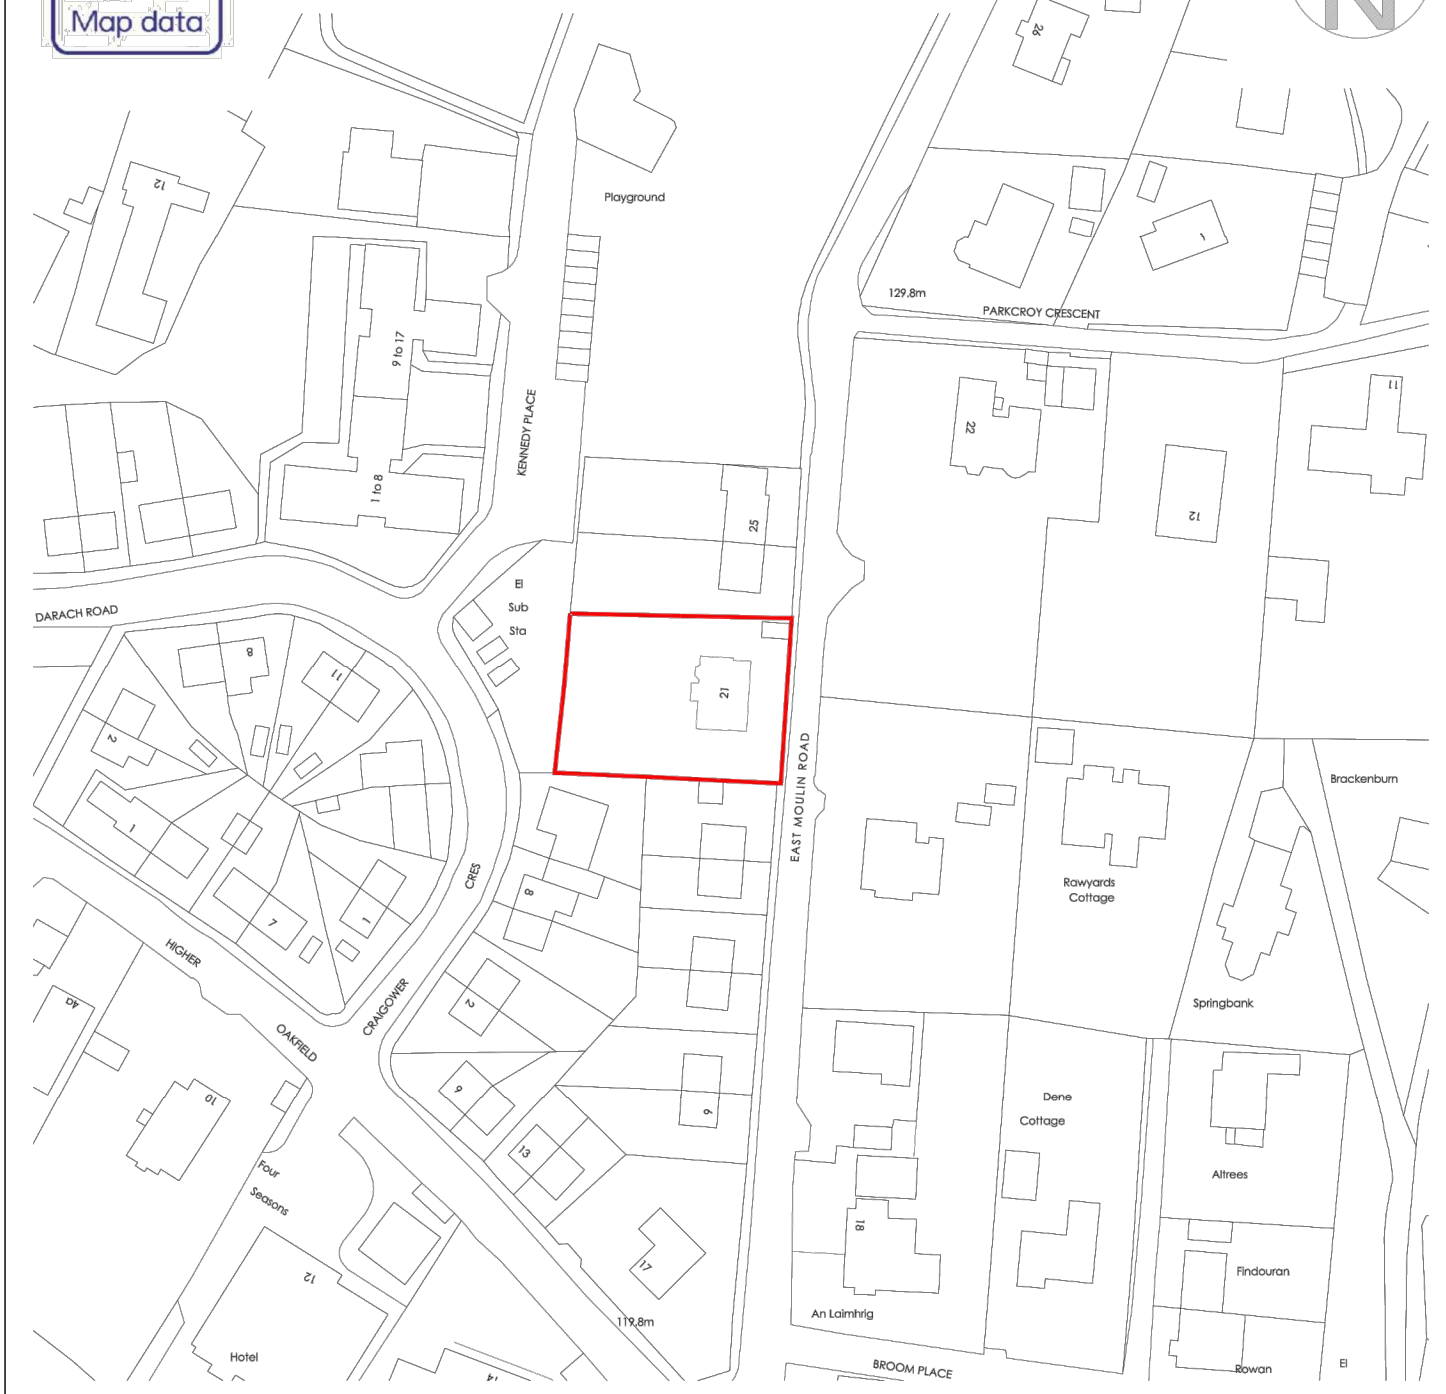

Scale 1:1250

21 East Moulin Road
Pitlochry, PH16 5HY



t: 01796 470082 e: mail@orchilarch.co.uk

Scale(s): 1:1250	Size: A4	First issue: 09.01.24	Drawn: JH	Checked: BH
Job no: 312		Drawing no: 03		Rev: