




Front Elevation - Existing
1 : 50

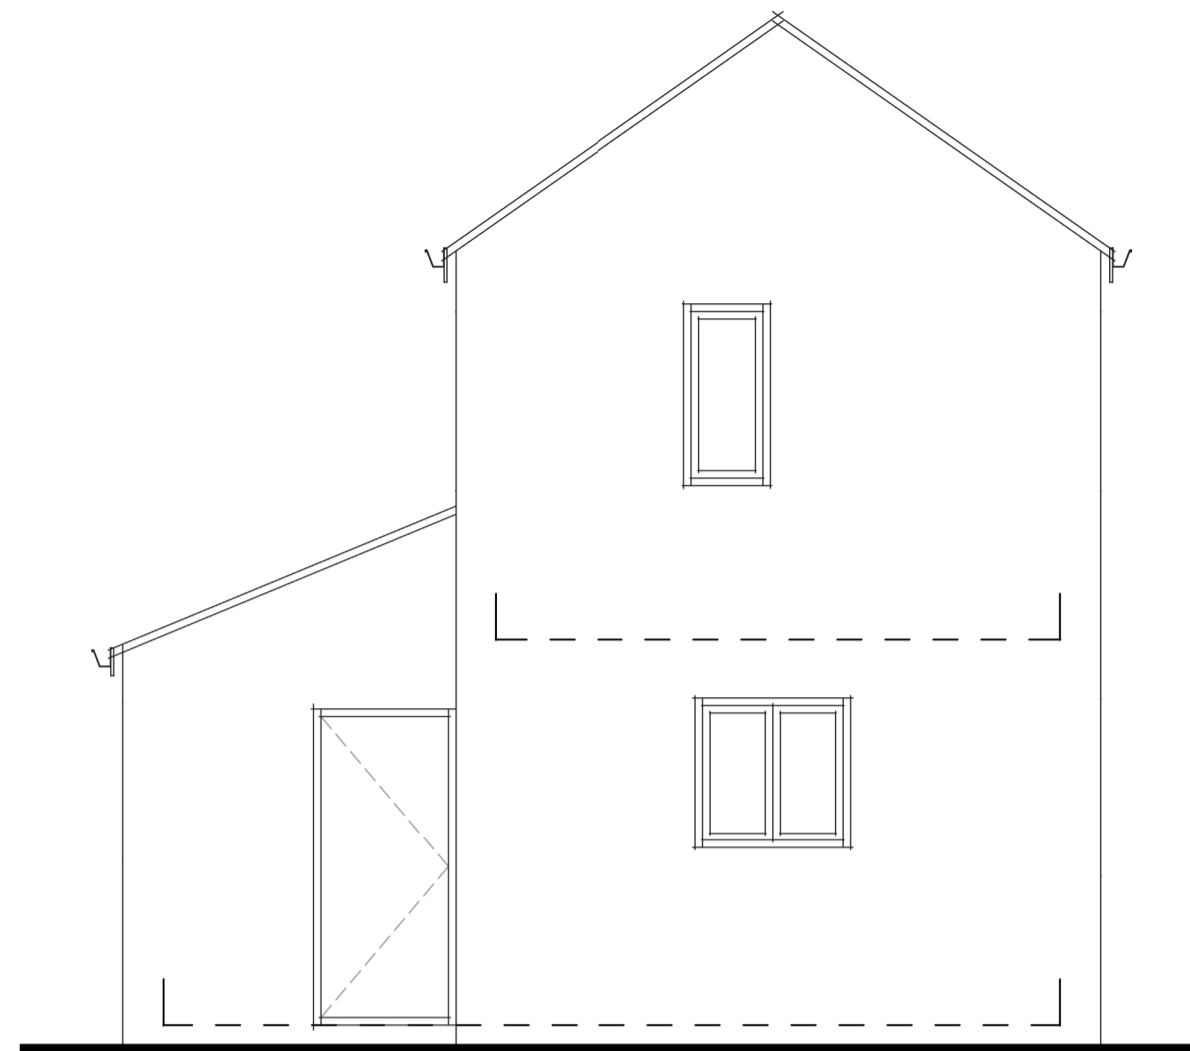


Side Elevation - Existing
1 : 50

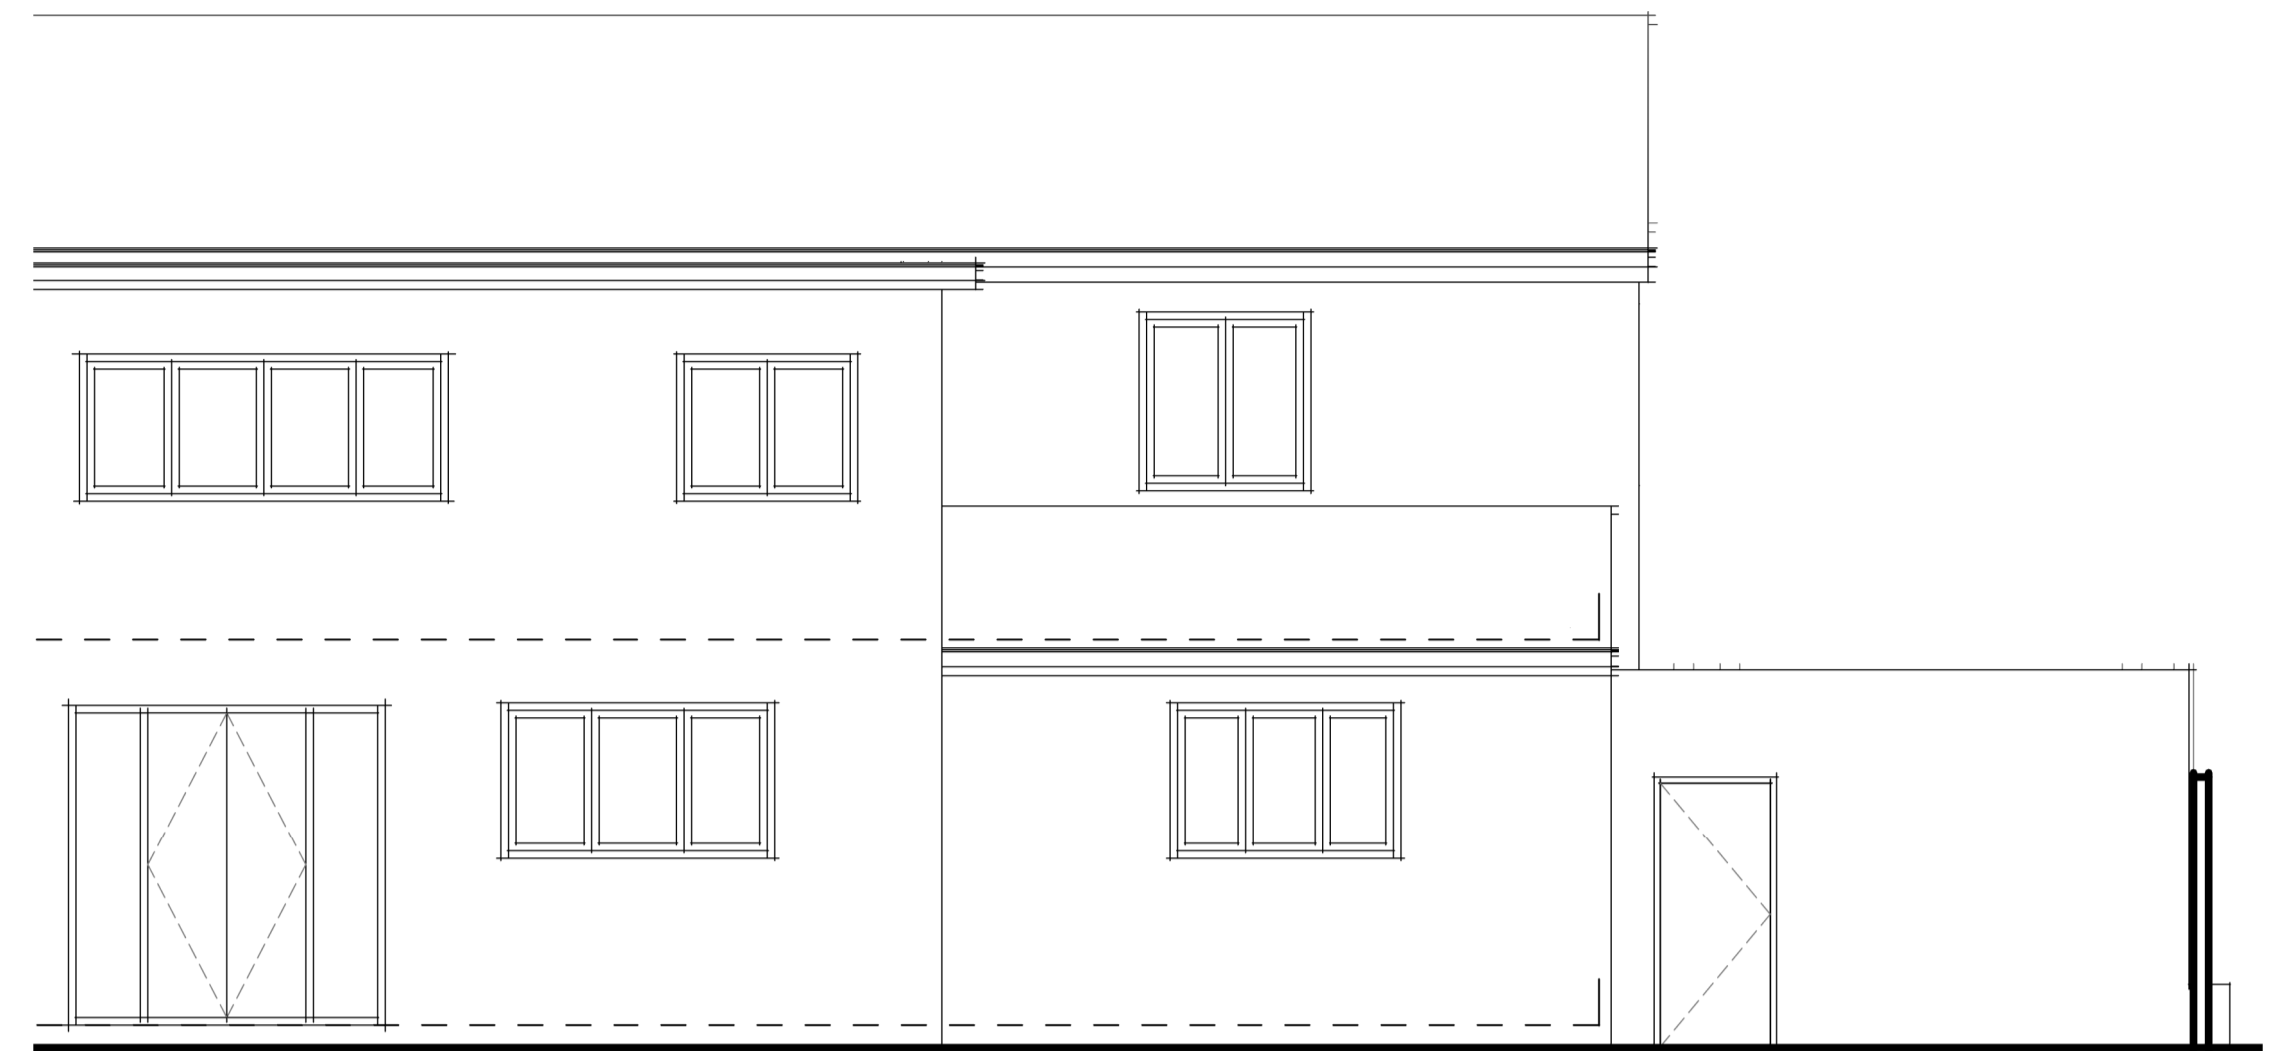

Rear Elevation - Existing
1 : 50

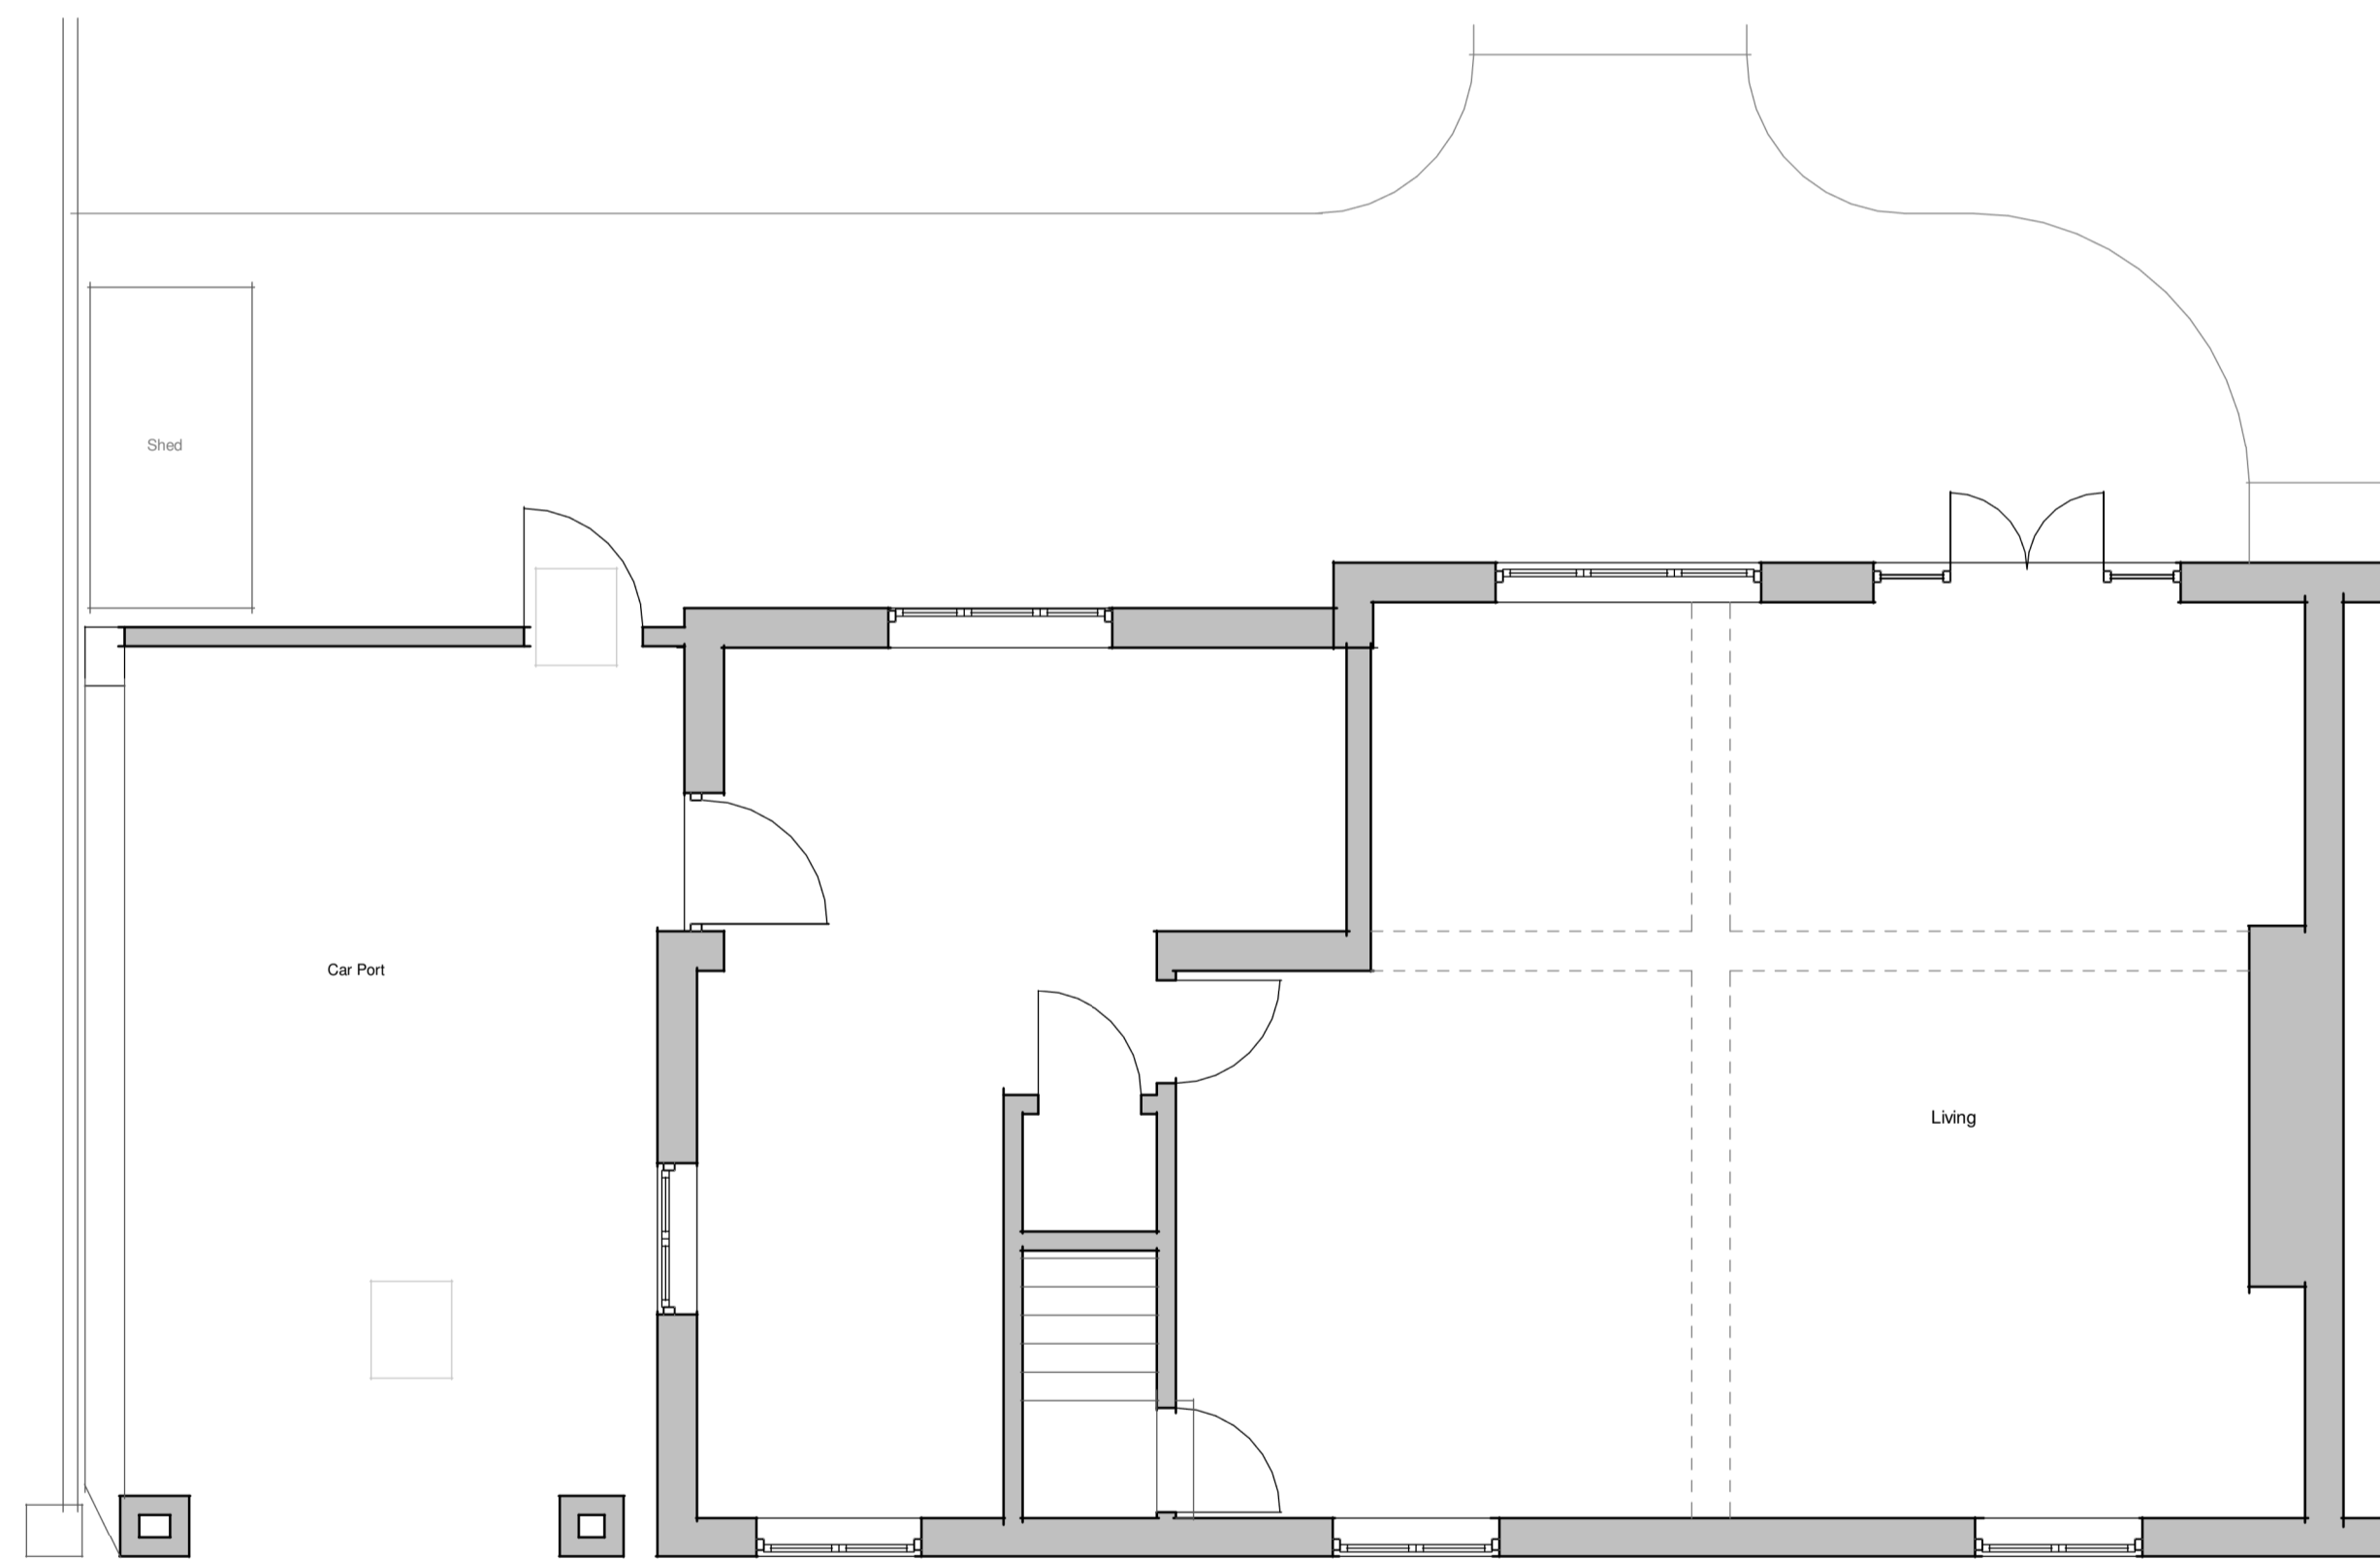

Existing Ground Floor
1 : 50

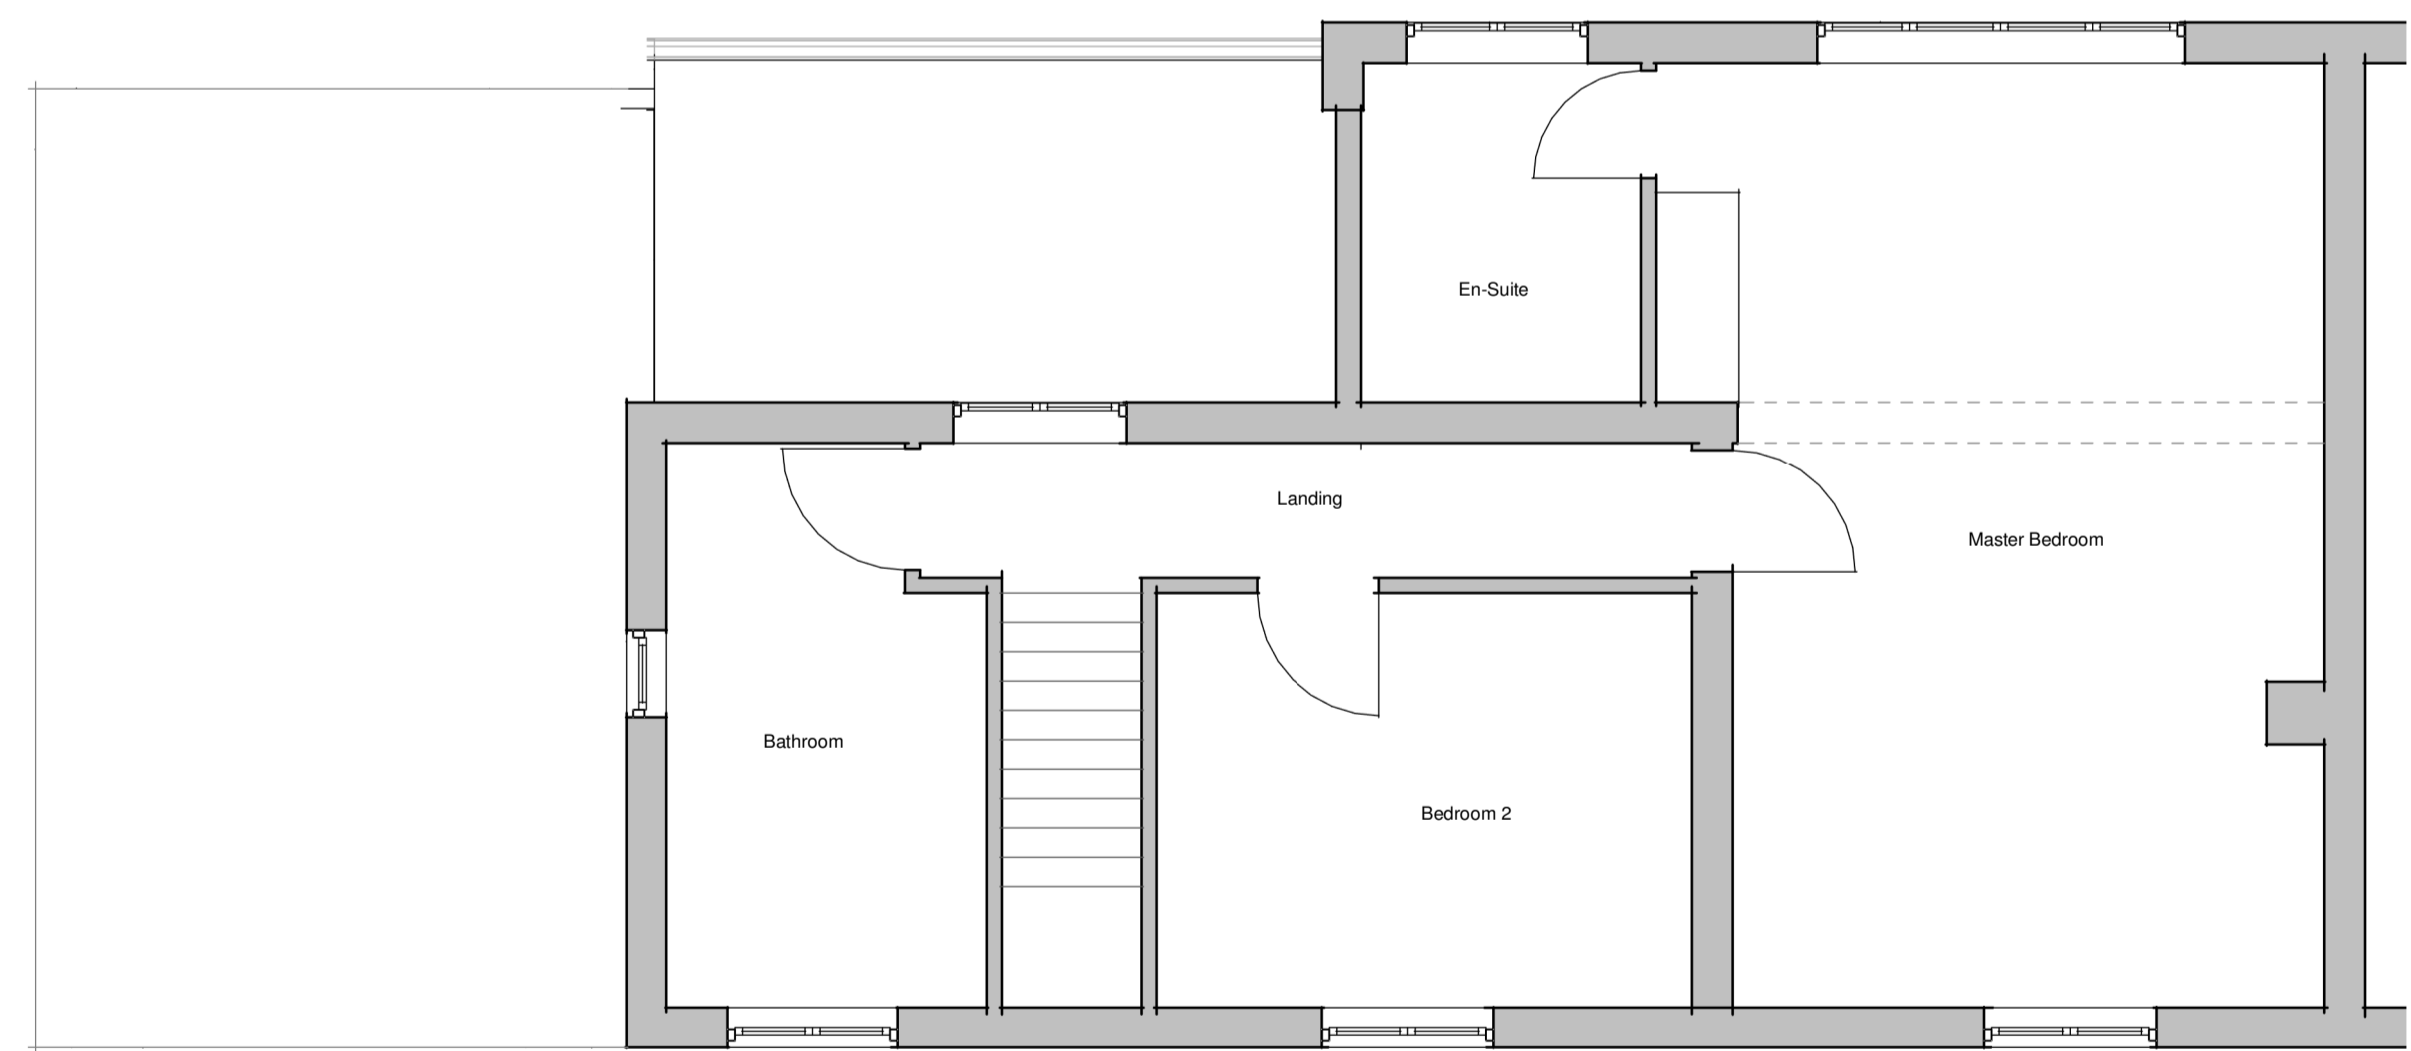

Existing First Floor
1 : 50