



SECTION AA SCALE 1 / 50

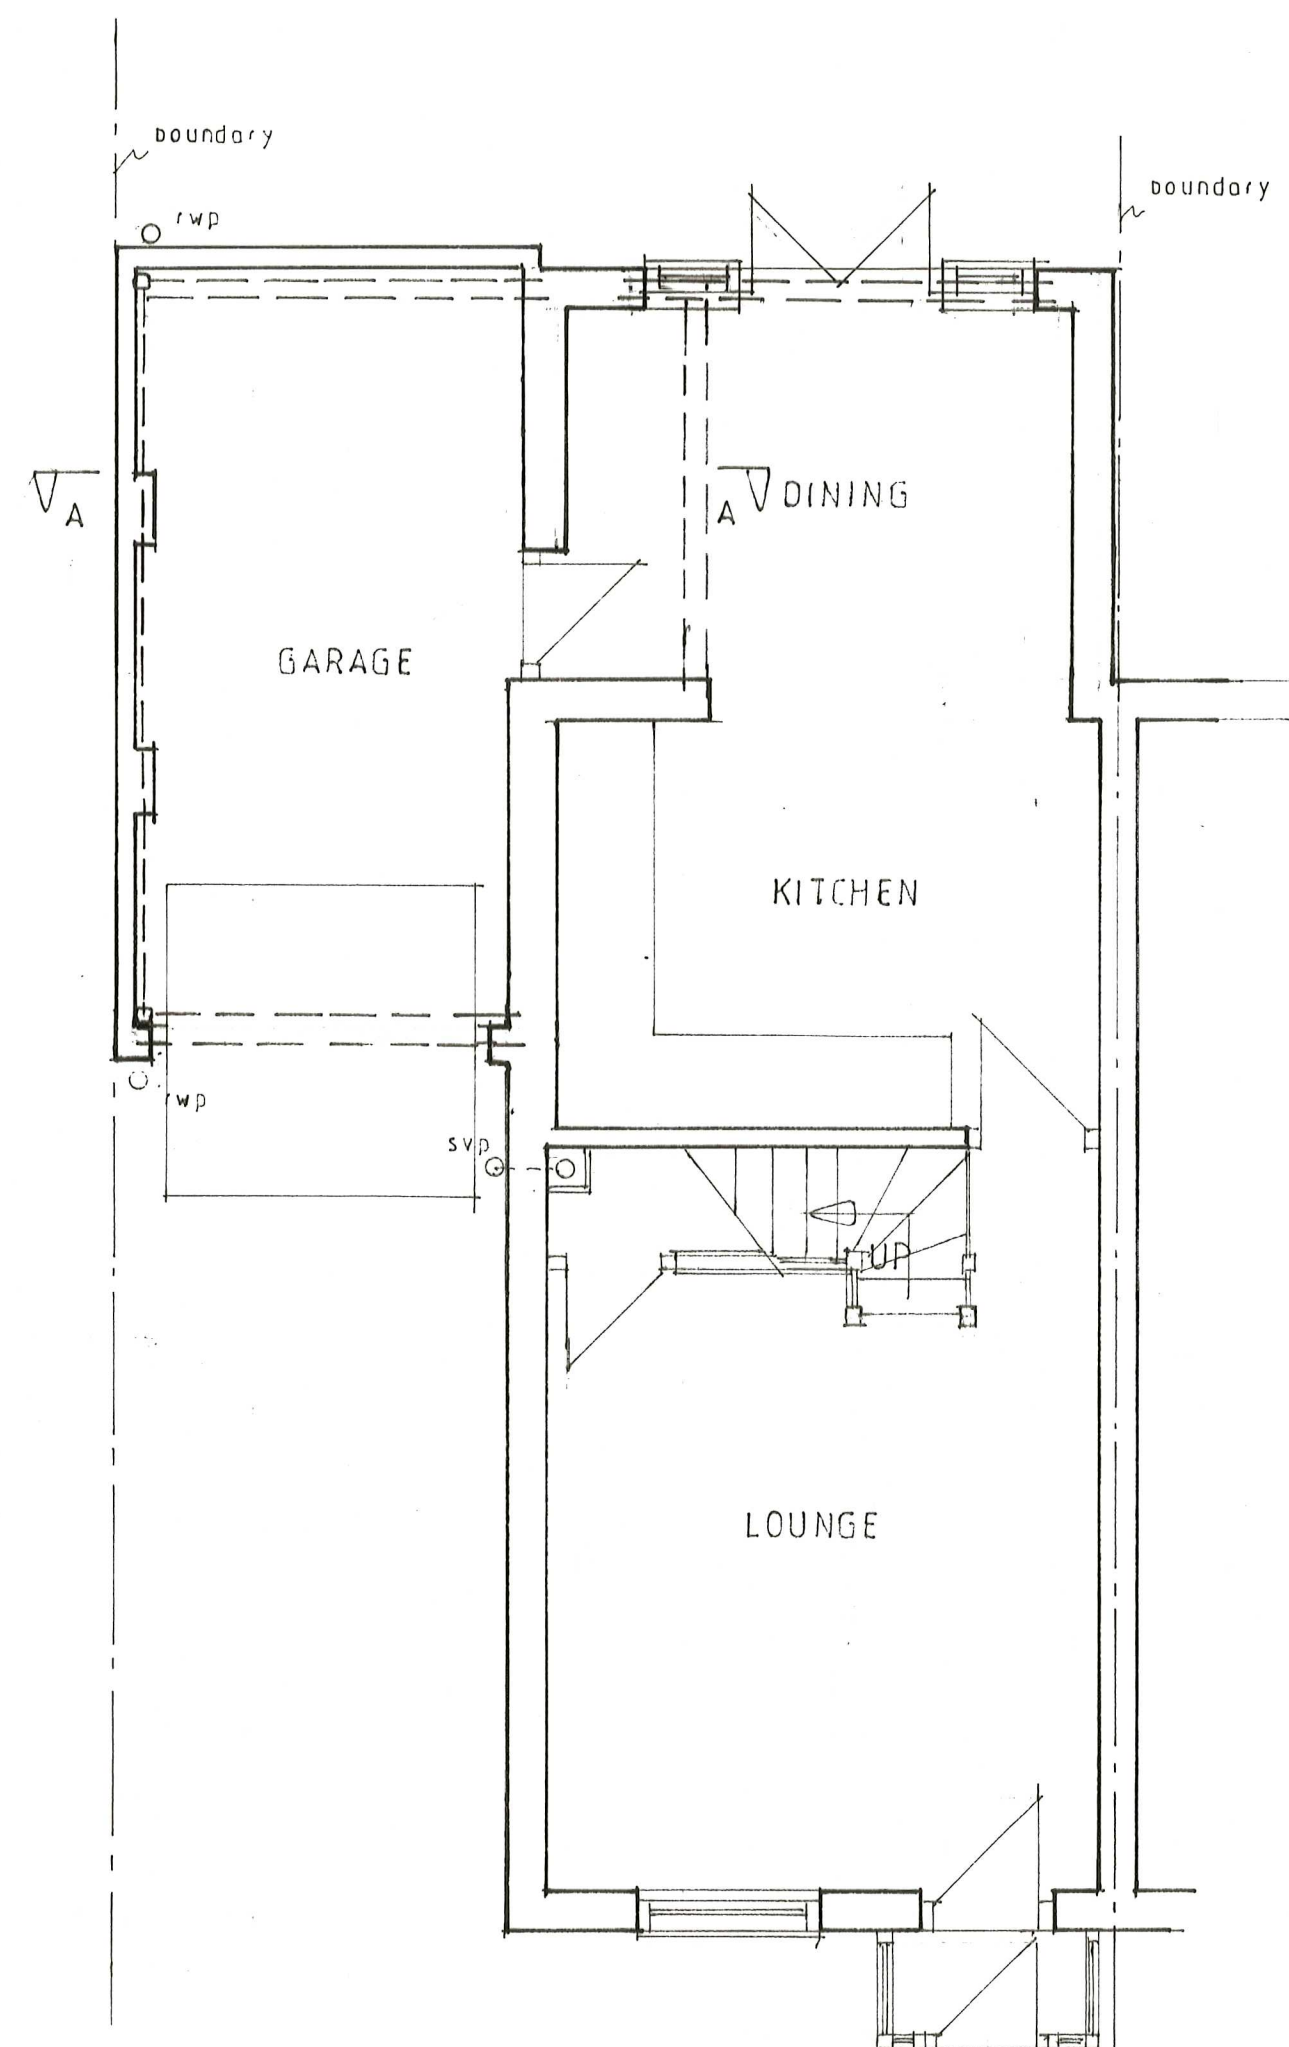

PROPOSED GROUND FLOOR LAYOUT
SCALE 1 / 50

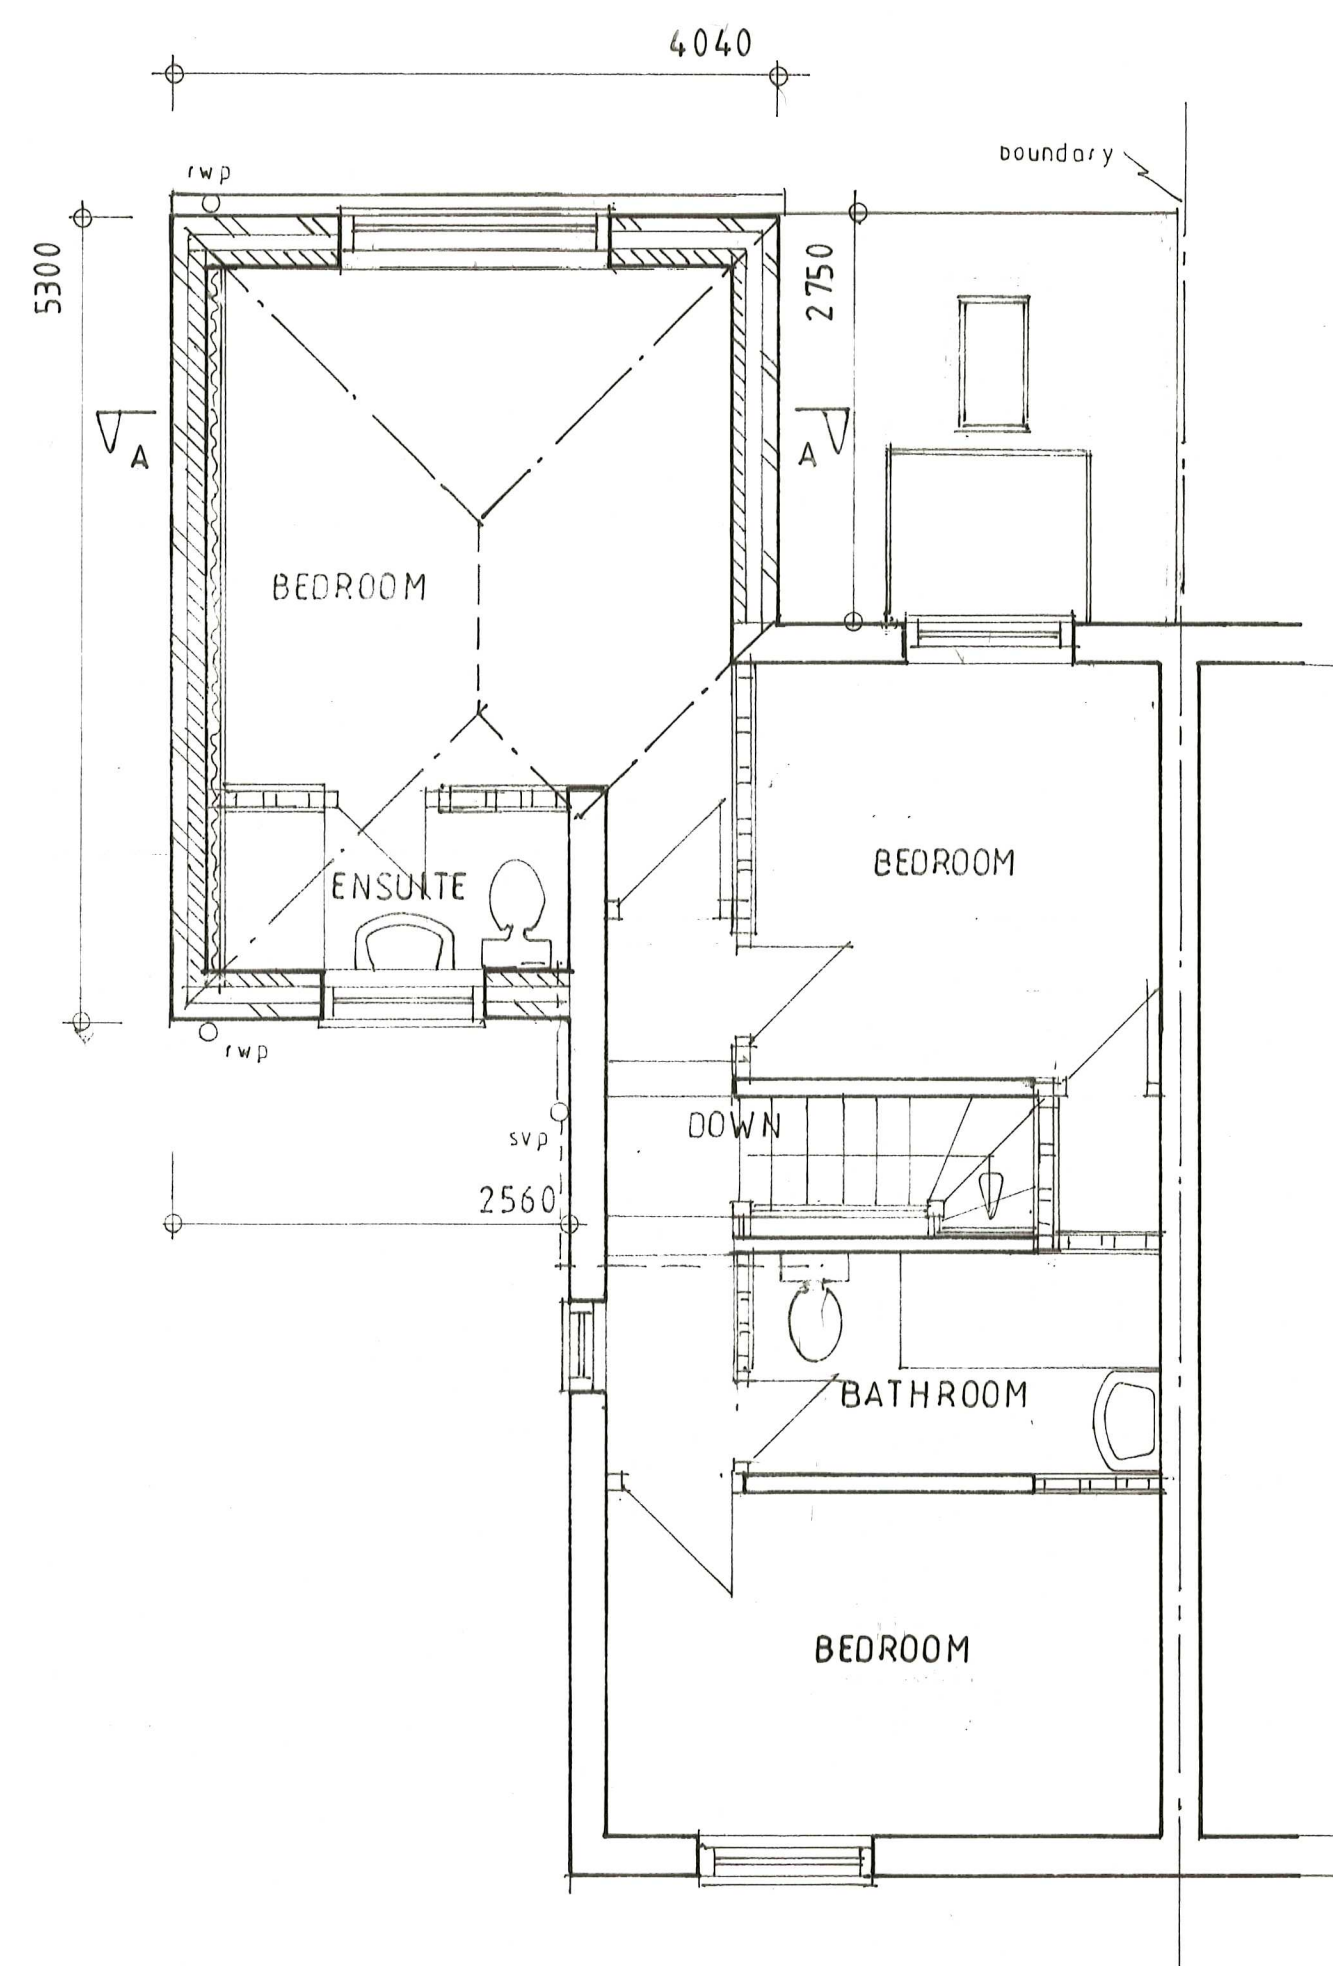

PROPOSED FIRST FLOOR LAYOUT
SCALE 1 / 50

CLIENT:	Mr D. Wykes 43 Tudor Road West Bridgford Nottingham. NG2 6EB
LOCATION	65 Cranford Gardens Compton Acres Nottingham. NG2 7SE
PROPOSAL:	First floor side / rear extension to form bedroom with ensuite.
DATE:	December 2023 SCALE: 1: 50.
DRAWING NUMBER:	RS/DW/12/23/02
TITLE:	Proposed floor layouts. Proposed Sections.
REVISIONS	SIG
rob shephard building consultant 9 Teesdale Road, Sherwood, Nottingham, NG5 1DA. Tele: 0115 8458372/07968 778764. email: rob.shephard@ntlworld.com <small>This drawing is copyrighted and may not be altered, traced, photographed, electronically copied or used for any purpose other than that for which it is issued, without written permission from Roof Rooms Ltd</small>	