

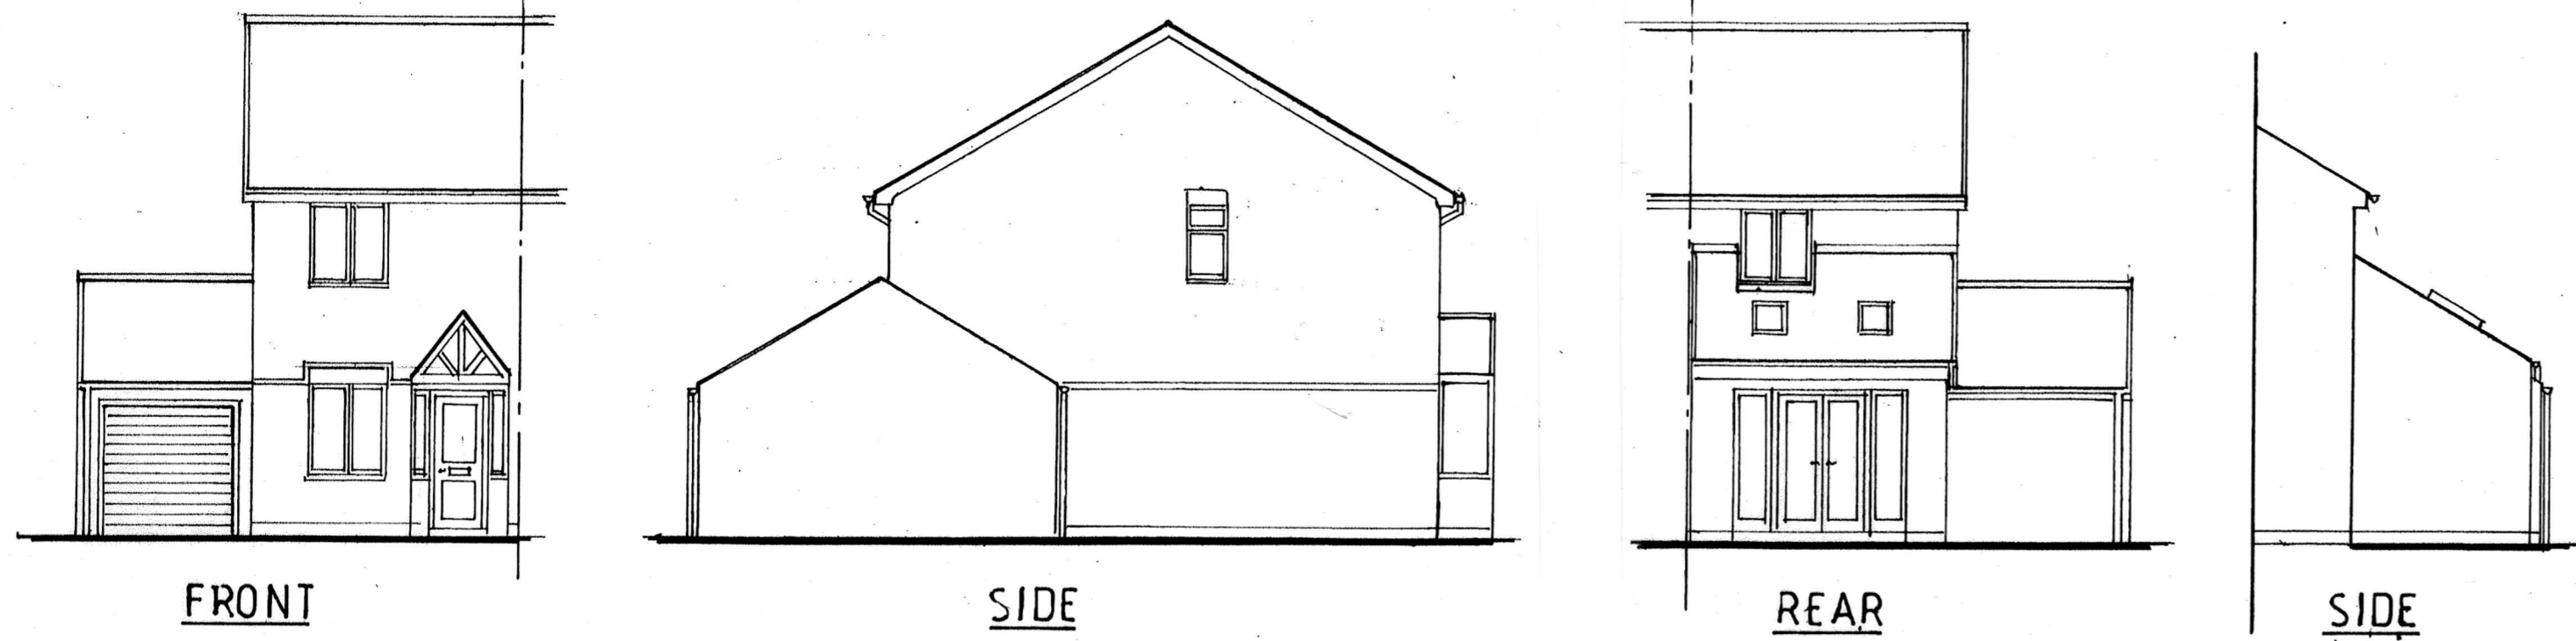



EXISTING ELEVATIONS SCALE 1 / 100

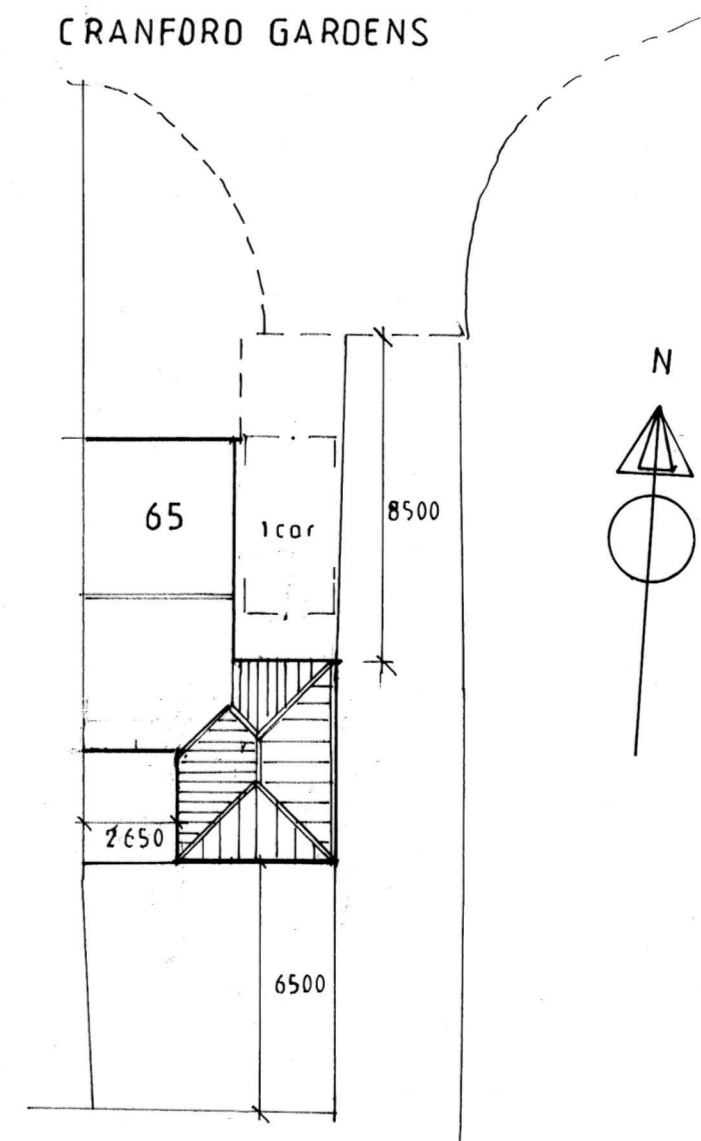


PROPOSED ELEVATIONS SCALE 1 / 100

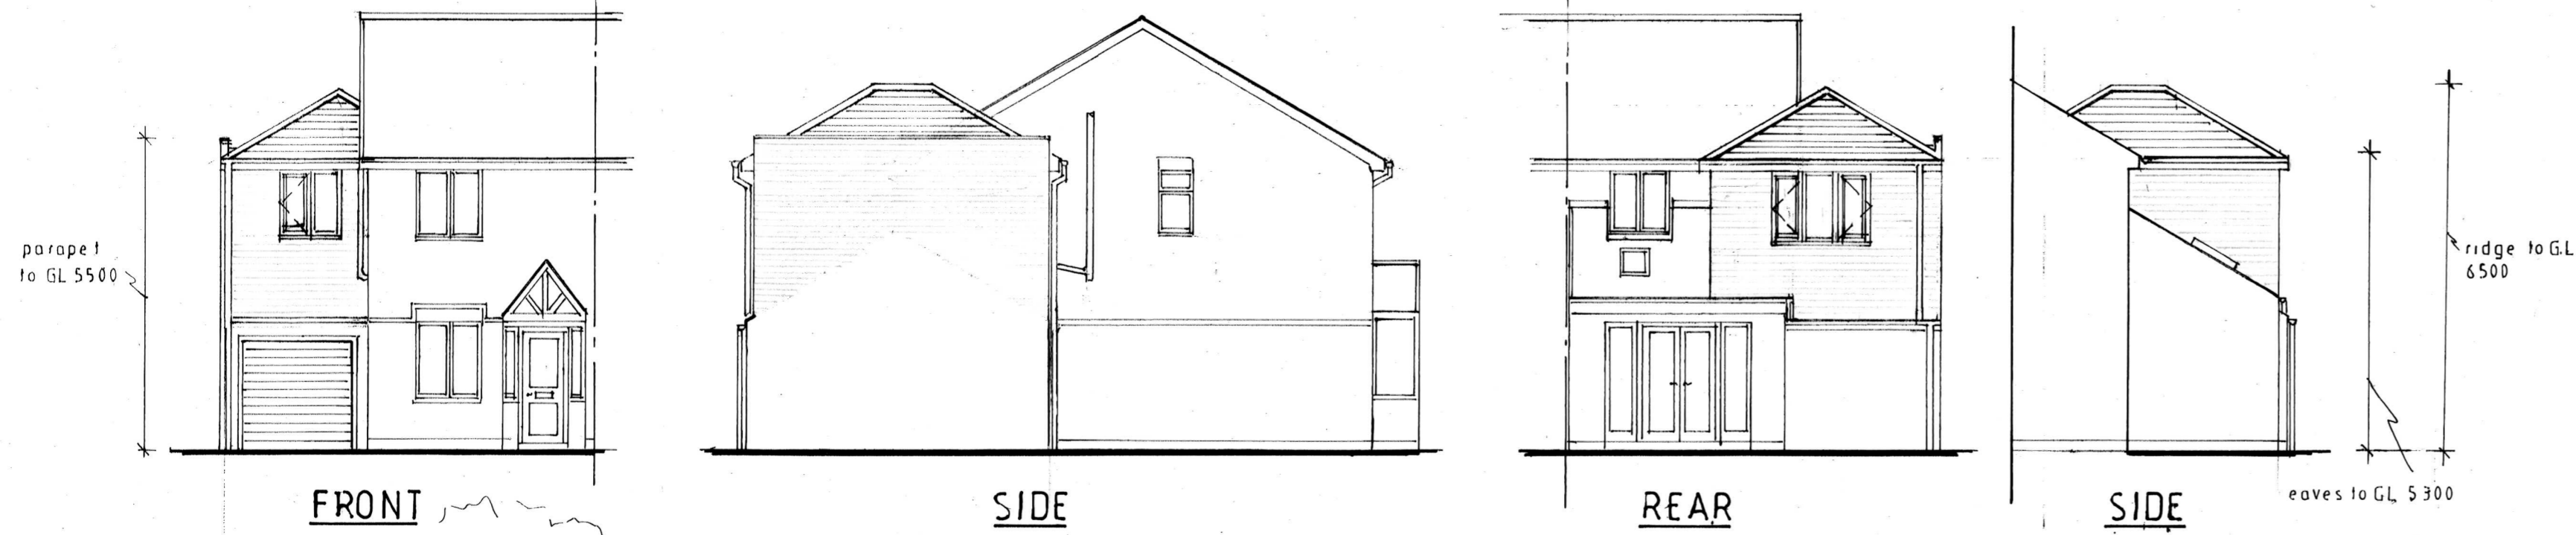

PROPOSED SITE BLOCK PLAN SCALE 1 / 200

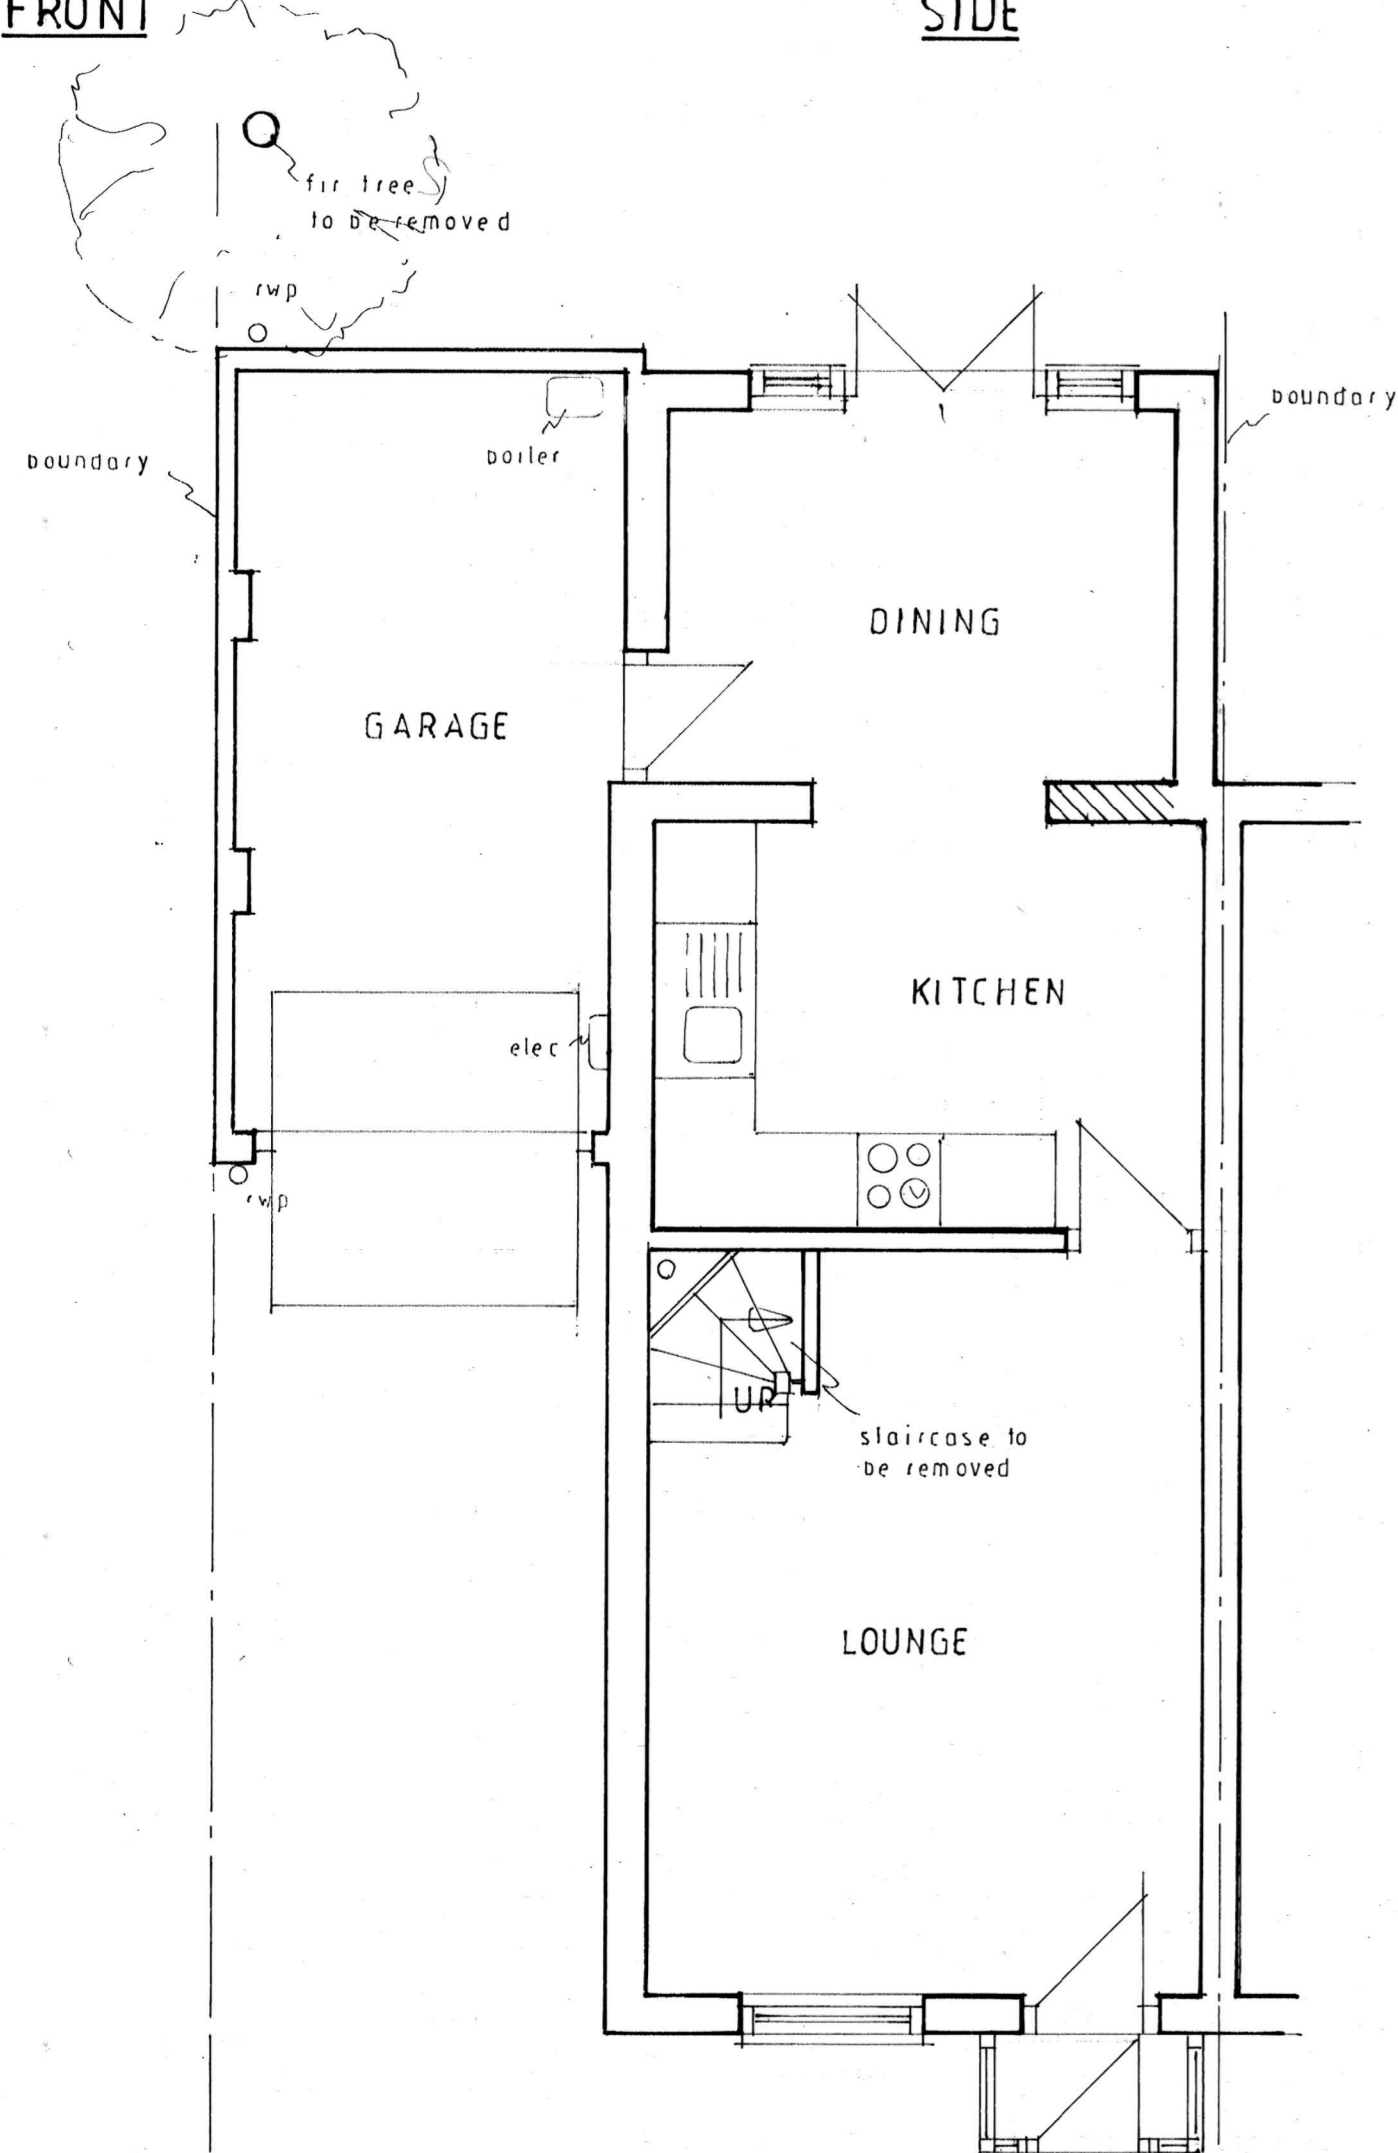

EXISTING GROUND FLOOR LAYOUT SCALE 1 / 50

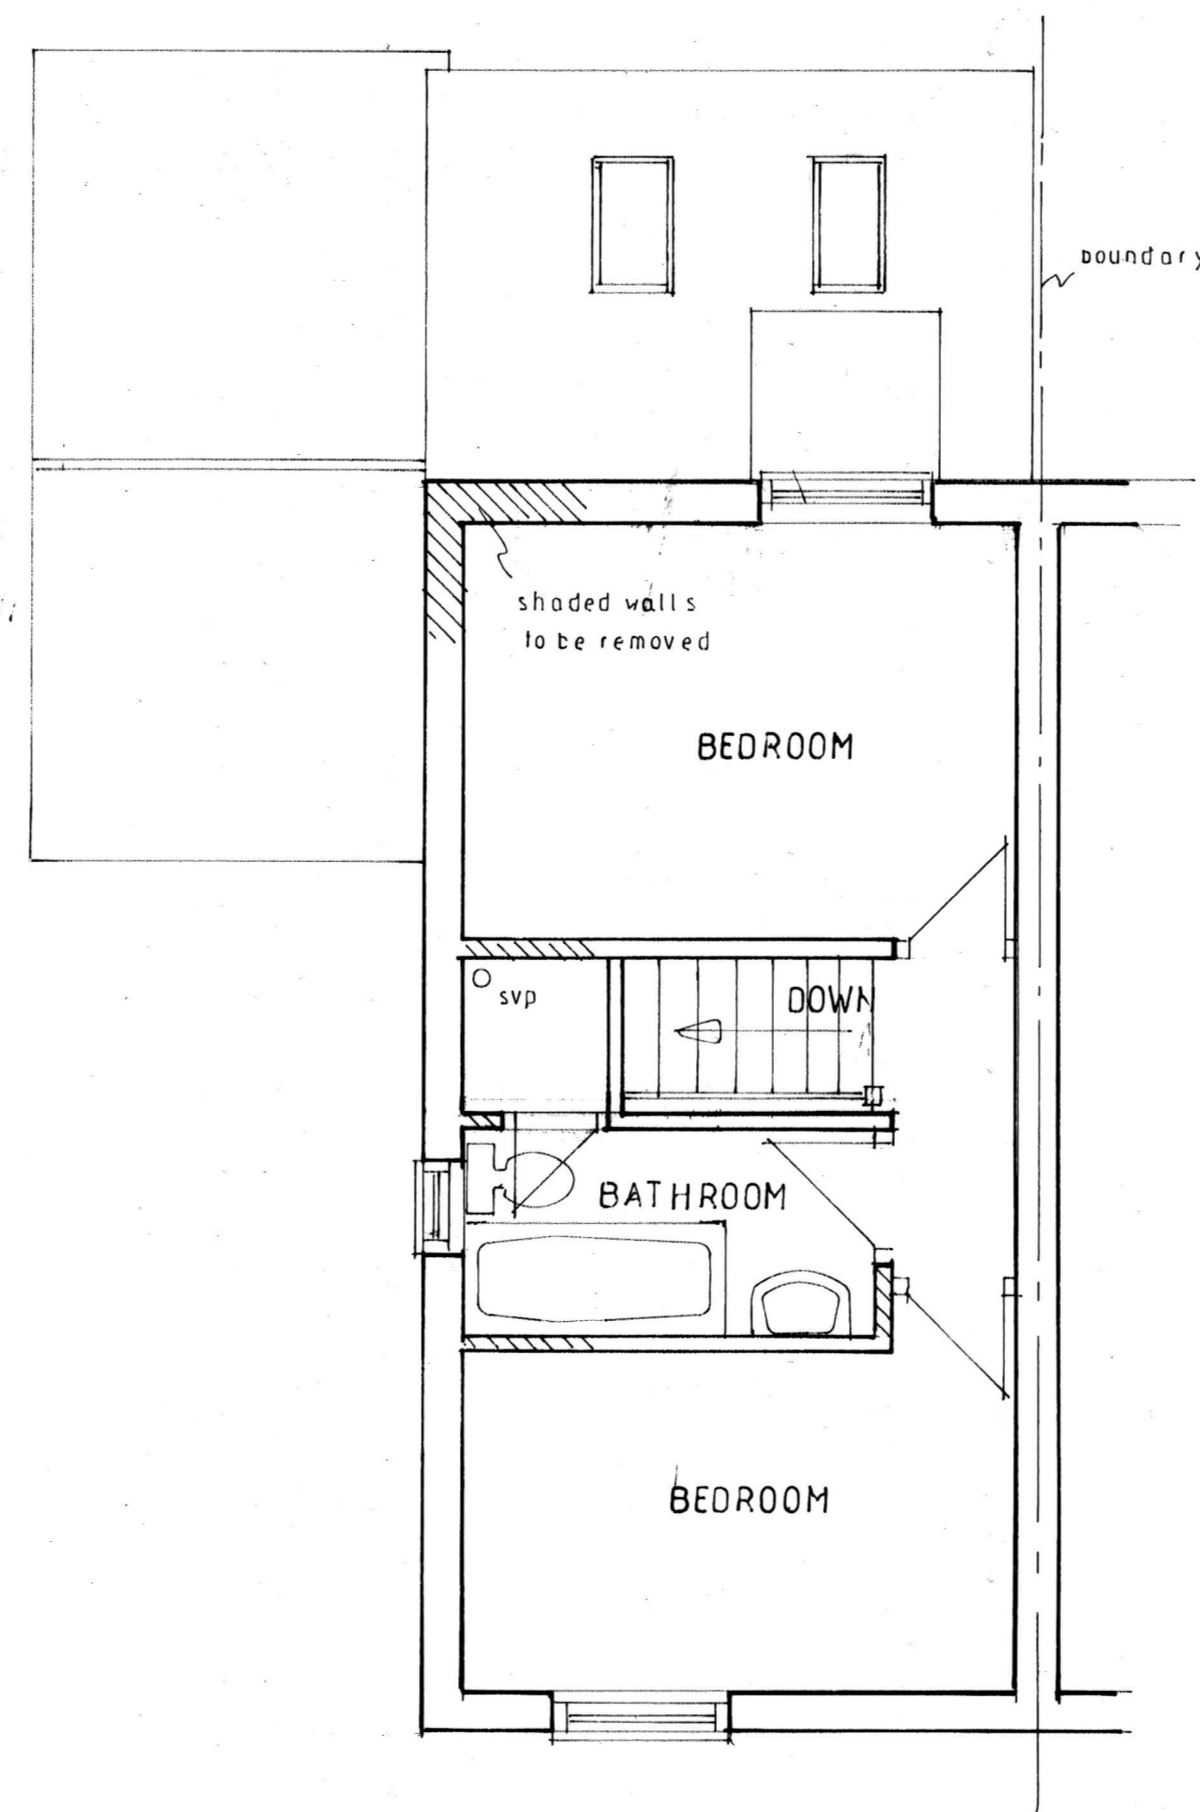

EXISTING FIRST FLOOR LAYOUT SCALE 1 / 50

CLIENT:	Mr D. Wykes 43 Tudor Road West Bridgford Nottingham. NG2 8EB
LOCATION:	65 Cranford Gardens Compton Acres Nottingham. NG2 7SE
PROPOSAL:	First floor side / rear extension to form bedroom with ensuite.
DATE:	December 2023 SCALE: 1: 50, 100, 200
DRAWING NUMBER:	RS/DW/12/23/01
TITLE:	Existing floor layouts. Existing and proposed elevations. Proposed site block plan.
REVISIONS	SIG
rob shephard building consultant 9 Teesdale Road, Sherwood, Nottingham, NG5 1DA. Tele: 0115 8458372/07968 778764. email: rob.shephard@ntlworld.com	
<small>This drawing is copyrighted and may not be altered, traced, photocopied, electronically copied or used for any purpose other than that for which it is issued, without written permission from Roof Rooms Ltd</small>	