




Existing Elevation 1

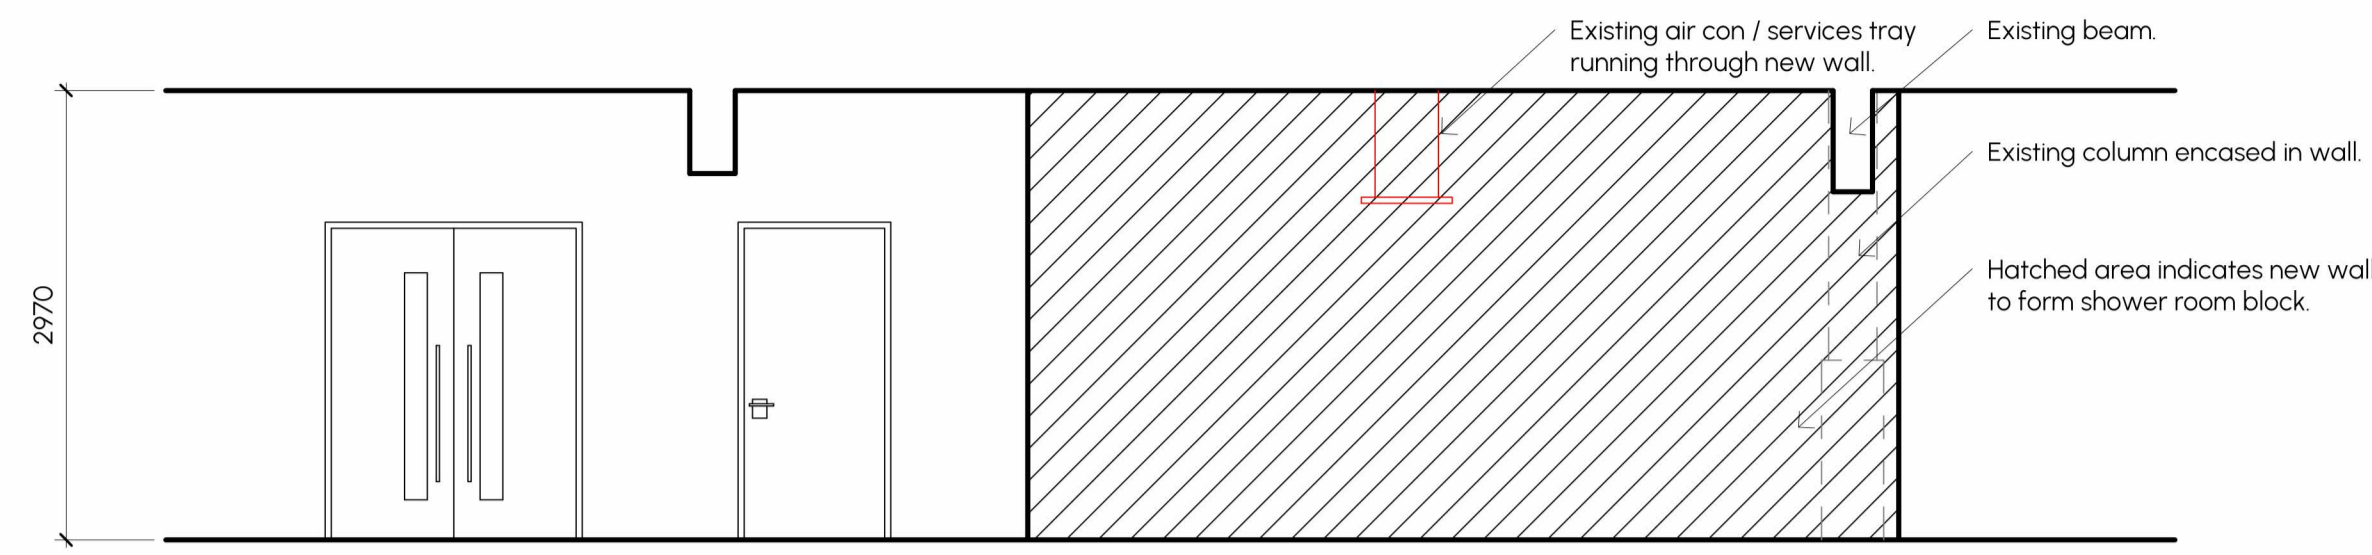


Proposed Elevation 1

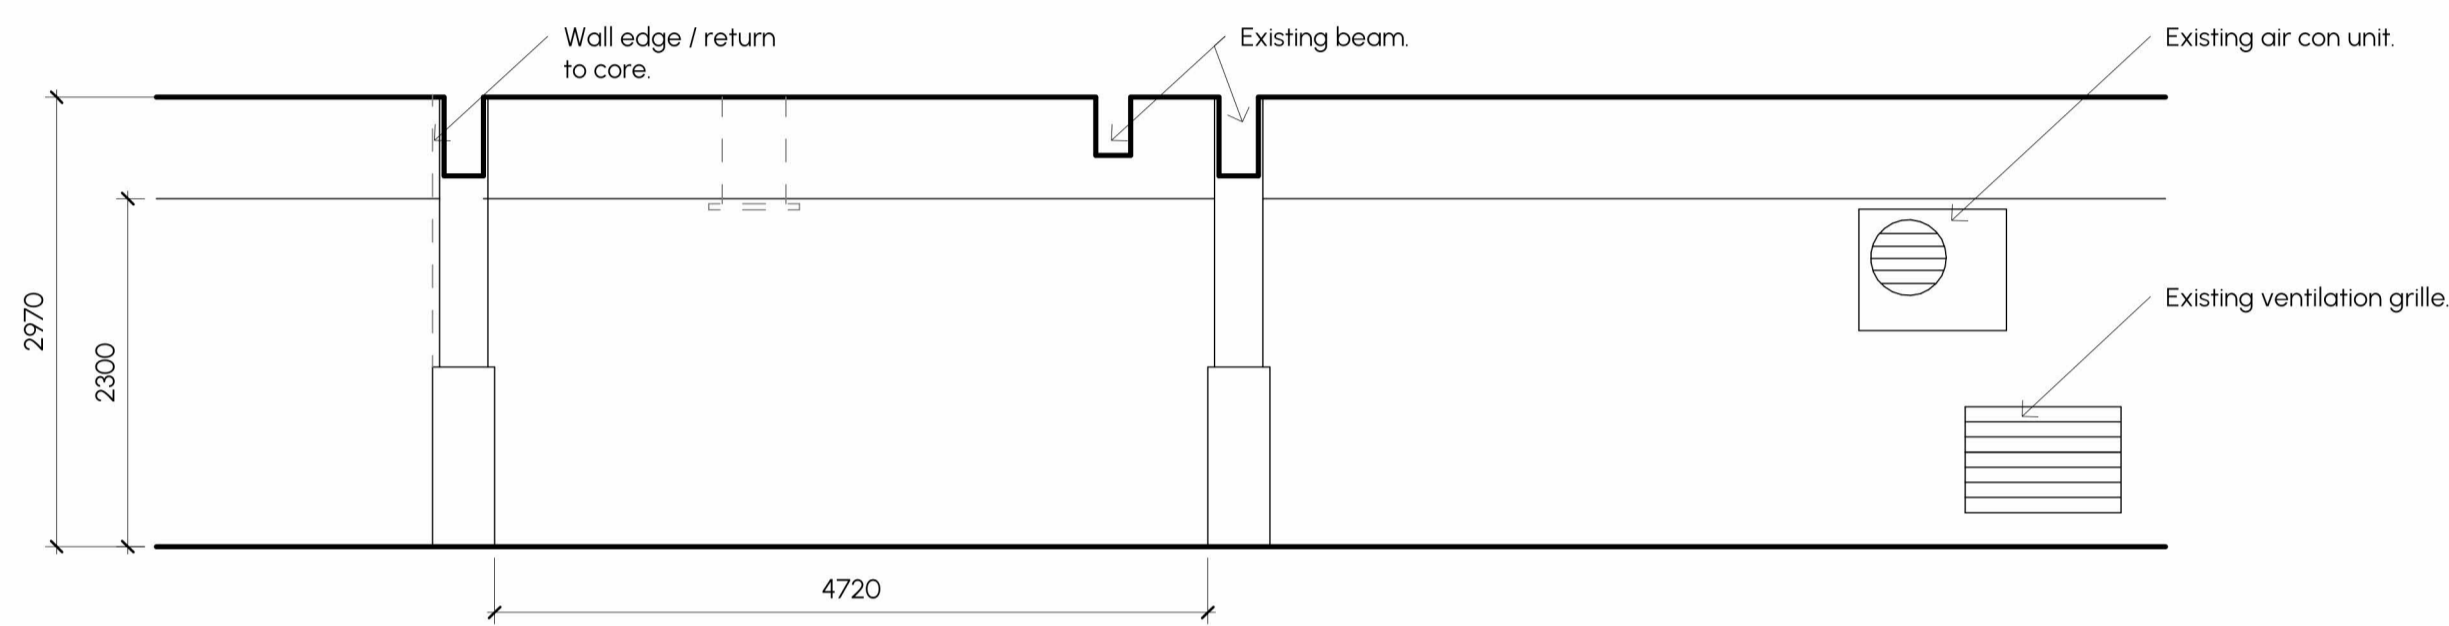


Existing Elevation 2

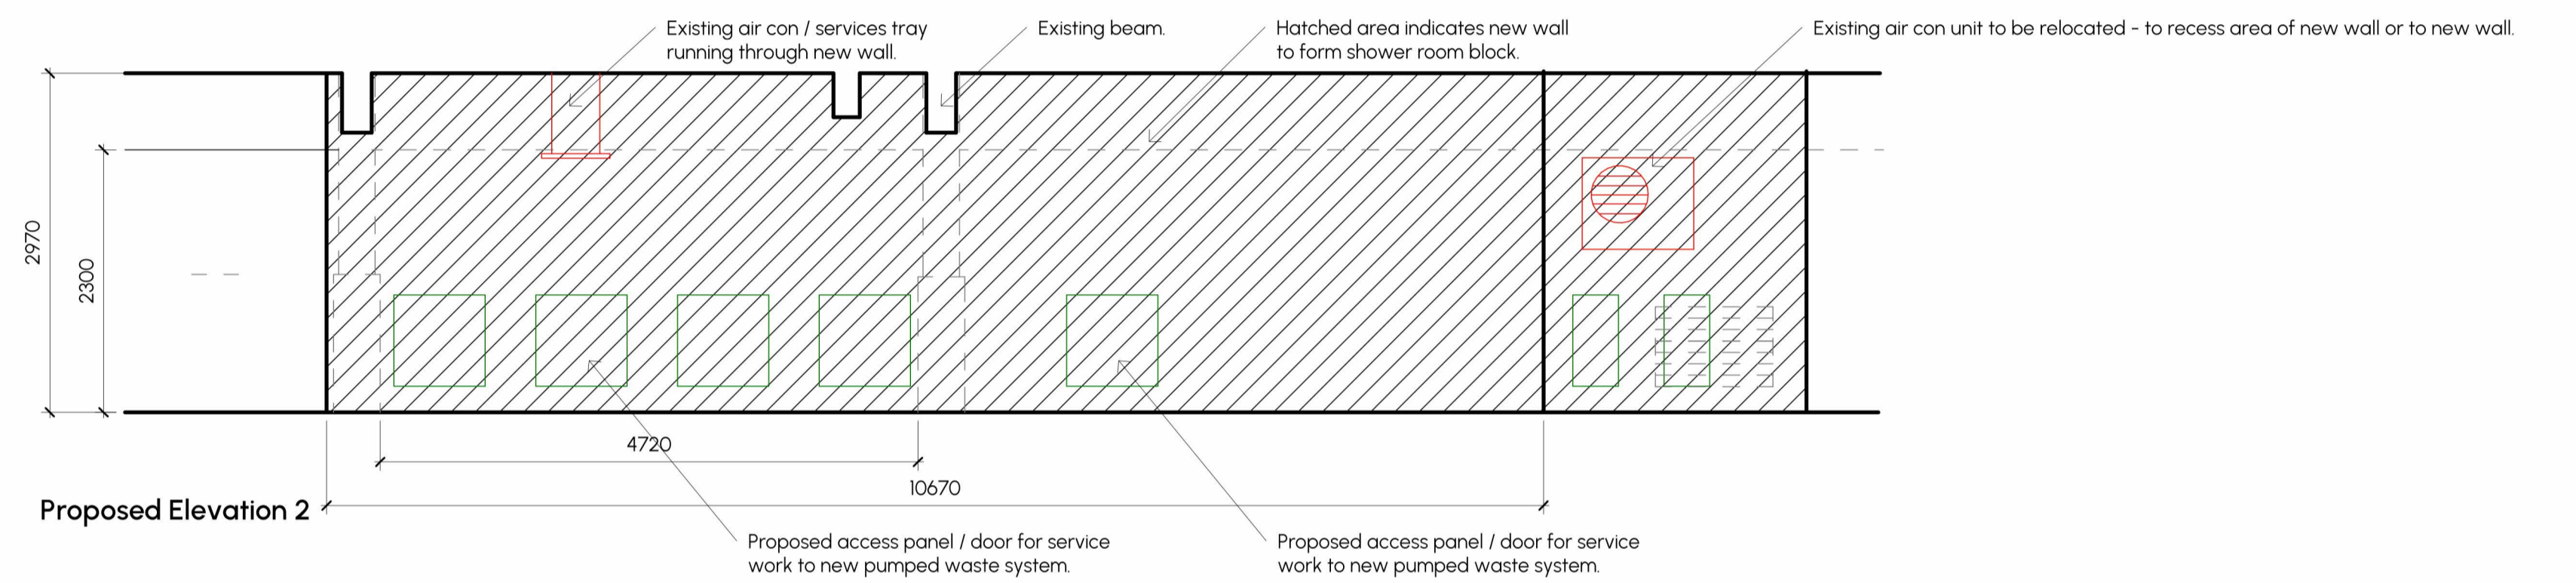

Proposed Elevation 2

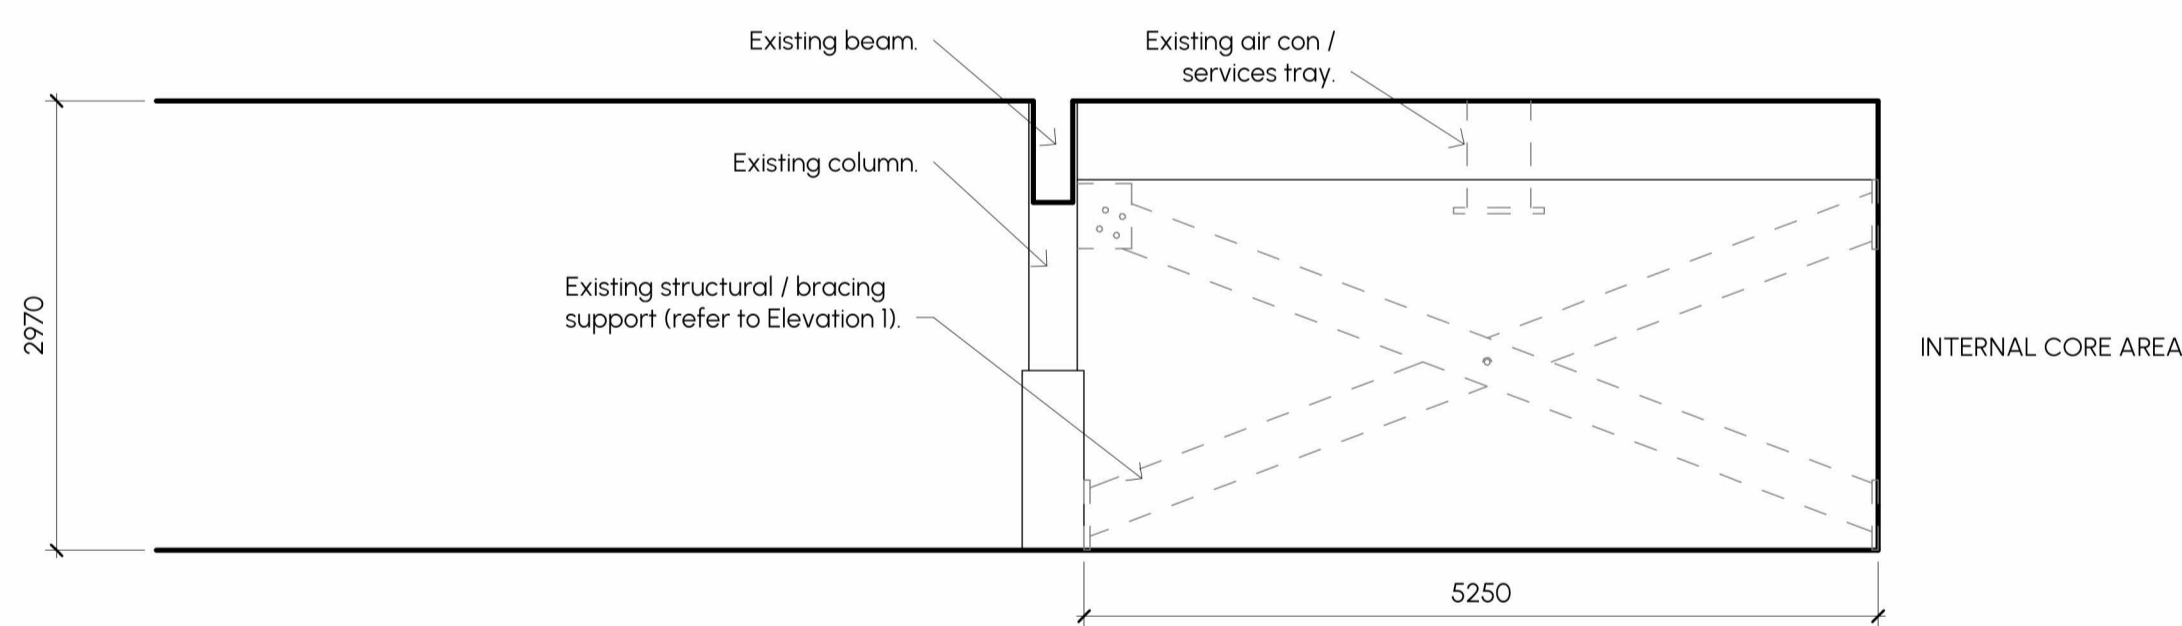


Existing Elevation 3

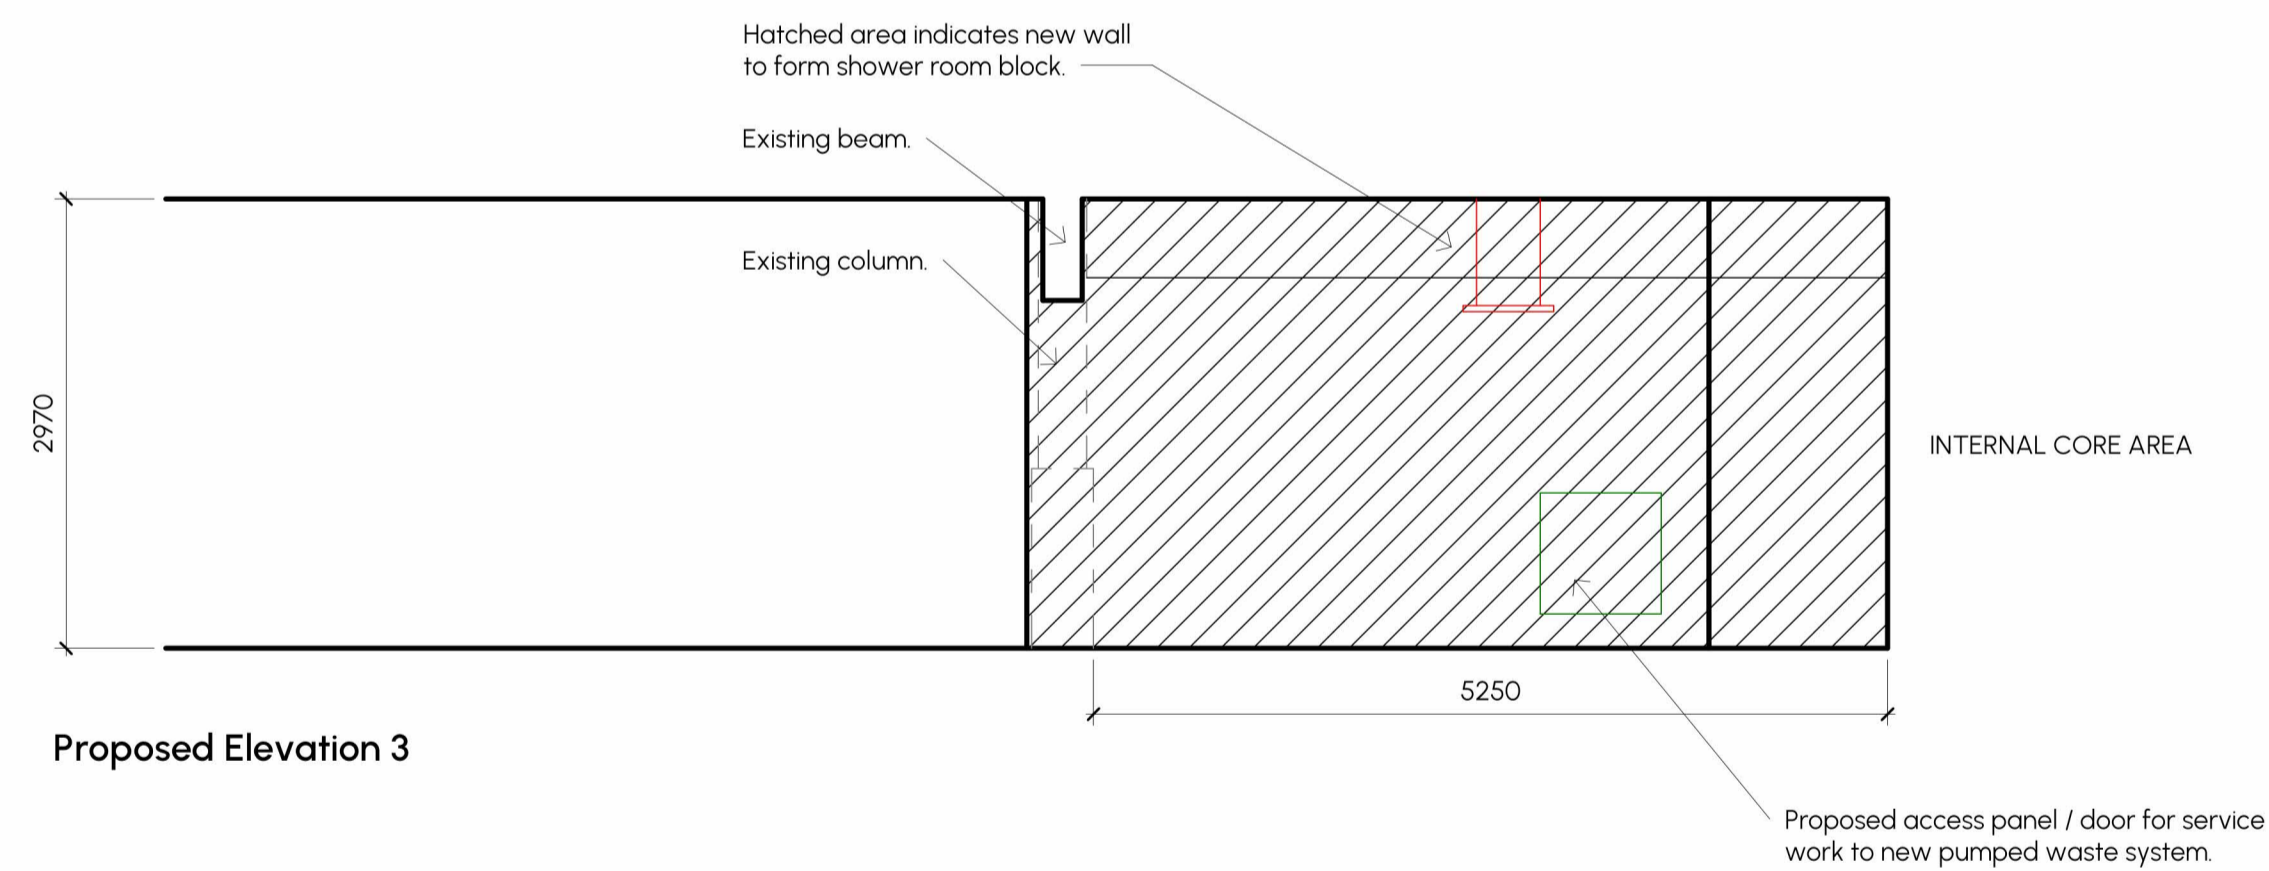

Proposed Elevation 3

Existing & Proposed Elevations

1 : 50

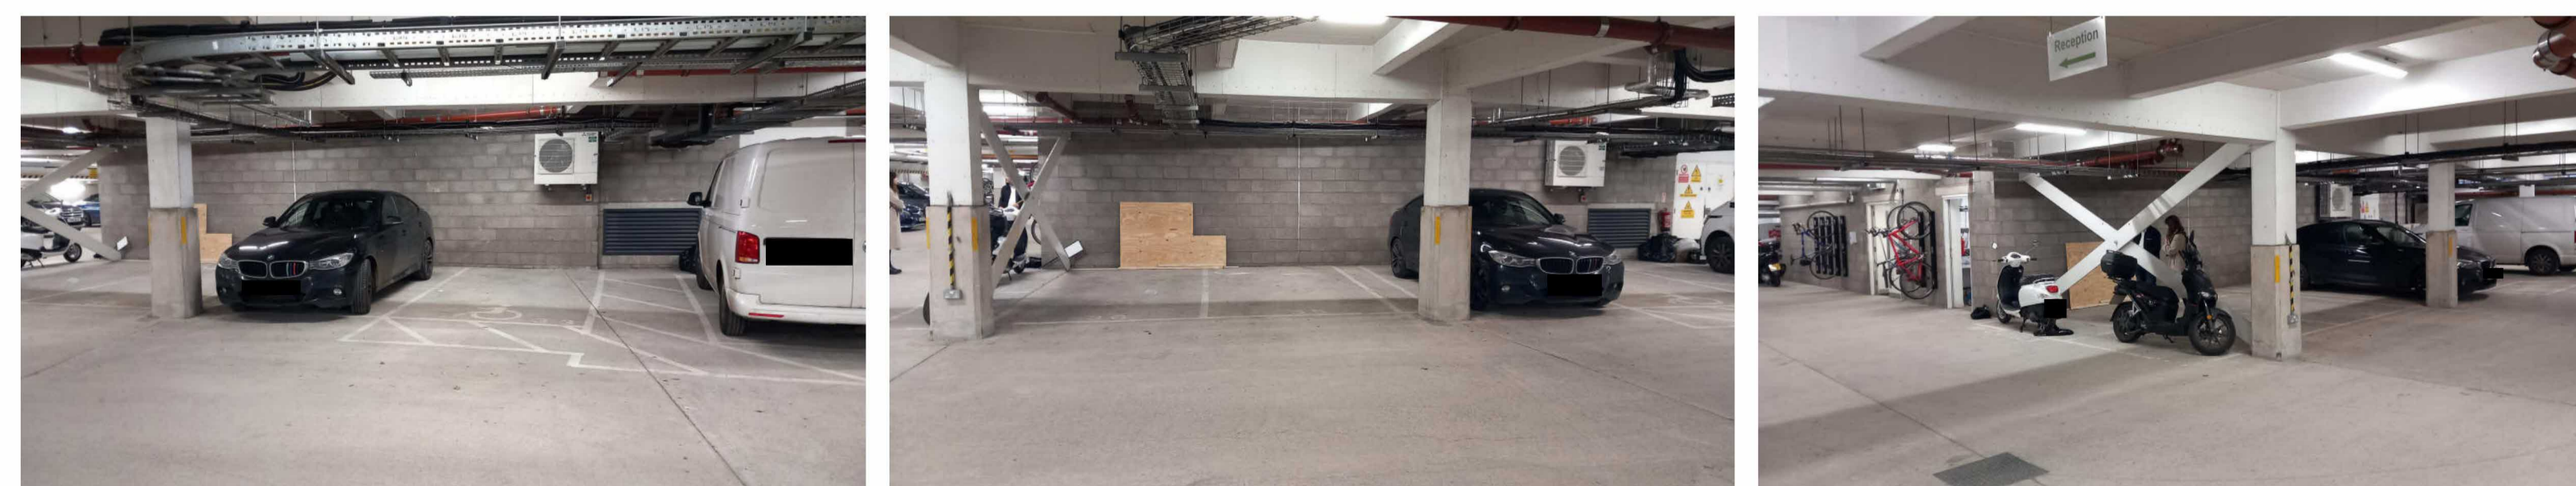

Existing Site Photos

Paramount

Client: St James Place UK
 Site: 10 Temple Back, Bristol BS1 6FL
 Title: Existing & Prop. Basement Area Elevations
 Scale: 1 : 50@A1
 Date created: 11/22/23
 Revision:
 Drawn by: Author
 Checked by: Checker

Drawing status:
 Suitability:
 Drawing number: 19503 - PAR - - - - - P00003

All dimensions are in millimetres unless otherwise stated



SUITABILITY KEY:

WIP
 SO - Work in Progress*
 (*Internal Use Only)

SHARED
 S1 - Fit for co-ordination
 S2 - Fit for information
 S3 - Fit for internal review and comment
 S4 - Fit for construction approval

DOCUMENTATION
 D1 - Fit for costing
 D2 - Fit for tender
 D3 - Fit for contractor design
 D4 - Fit for manufacture/procurement

DOCUMENTATION SIGN-OFF
 A - Fit for construction
 B - Fit for construction, with comments
 C - Comprehensive revisions needed

ARCHIVE
 AB - As Built

Cardiff | Summers House, Pascal Close, St Mellons, Cardiff CF3 0LW
 Bristol | Dock House, Welsh Back, Bristol, Avon, BS1 4SB
 029 2083 9800 | paramountinteriors.com

Copyright This drawing is the property of Paramount Office Interiors Ltd