


# Location Plan

Site Address: Whitesfield Farm, Berryfields, Quarrendon, HP22 4AB

Date Produced: 19-Jan-2024

Scale: 1:2500 @A4

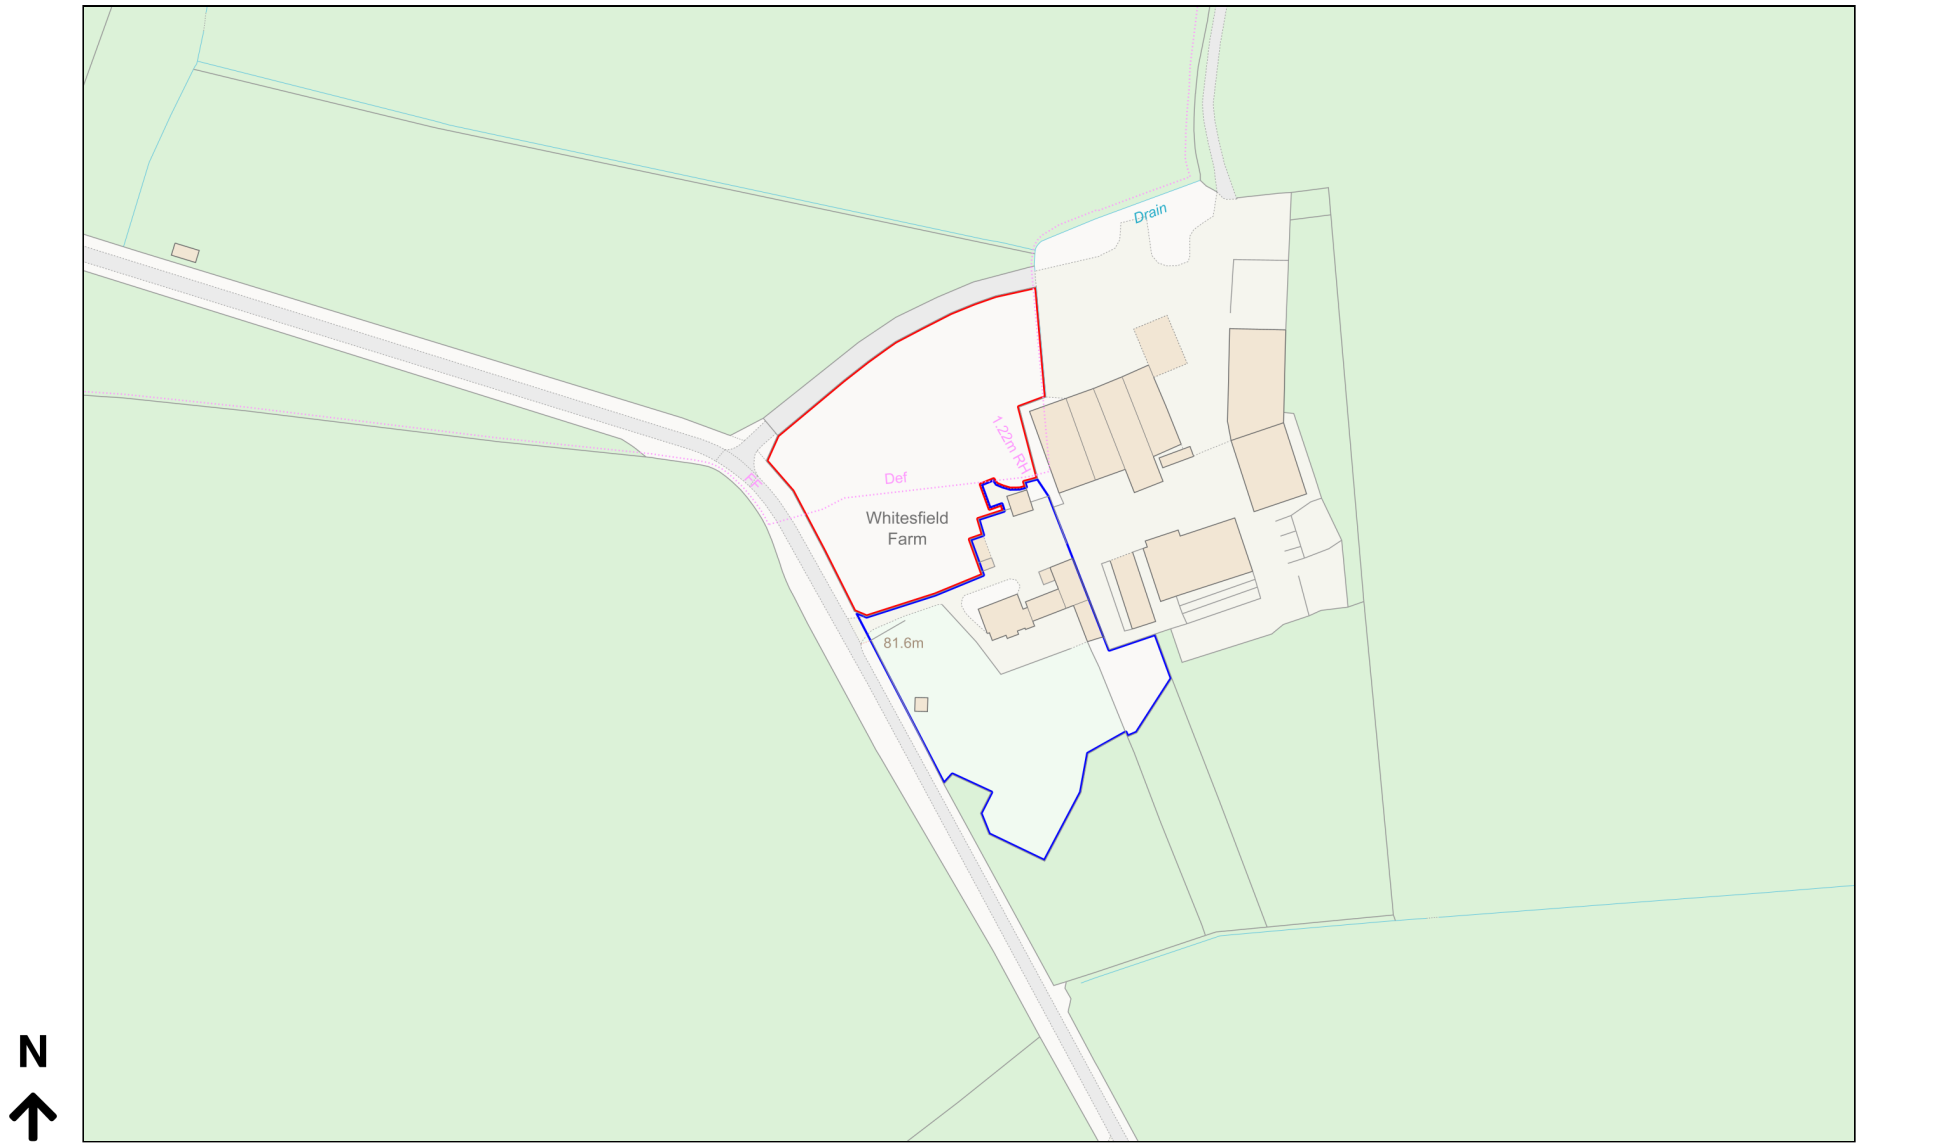

Planning Portal Reference: PP-12744595v1

