


Location Plan

Site Address: Arkley Hall, 6, Carrington Close, Barnet, EN5 3NA

Date Produced: 18-Jan-2024

Scale: 1:1250 @A4

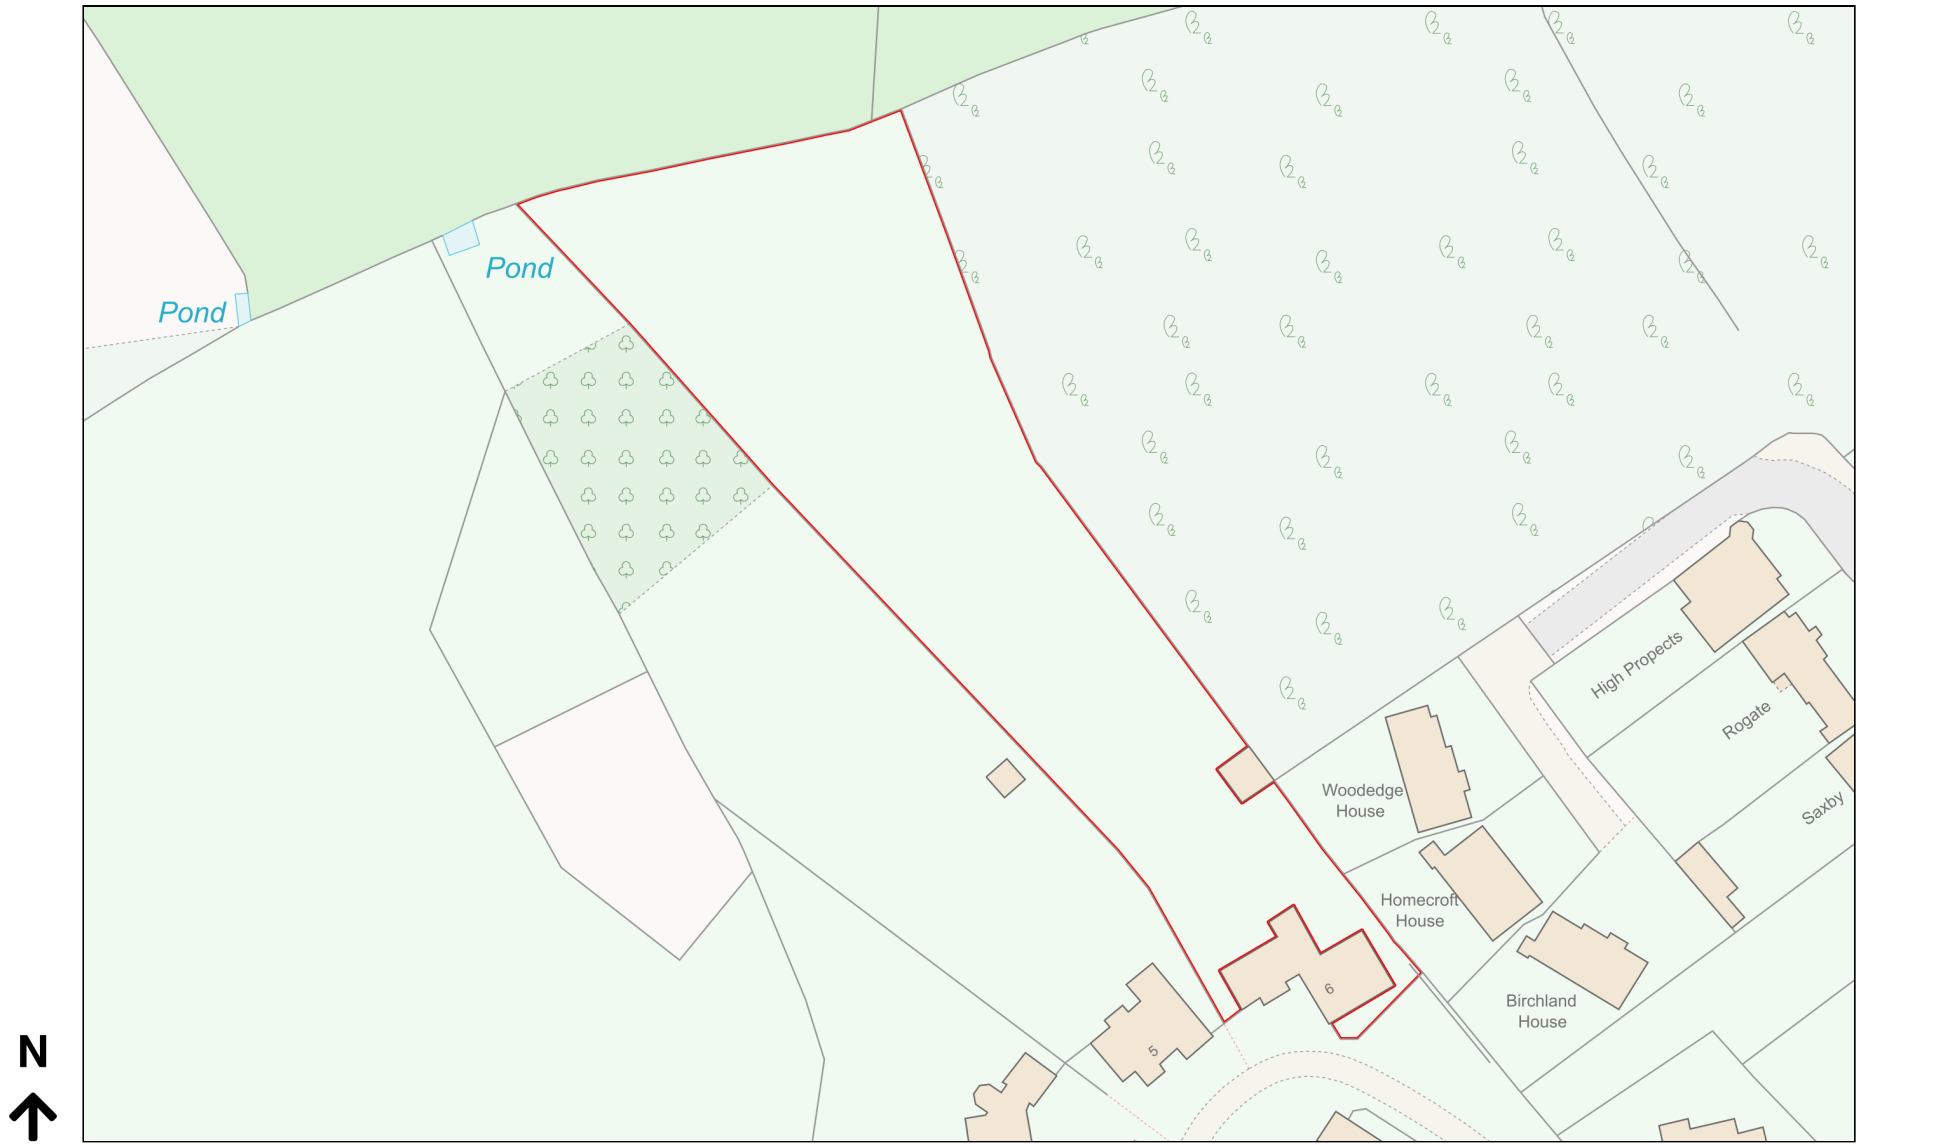

Planning Portal Reference: PP-12741946v1

