


This drawing must NOT be scaled.
 All dimensions MUST be checked on site.
 Drawing to be read in conjunction with the Schedule
 of Works.
Copyright of Durham County Council

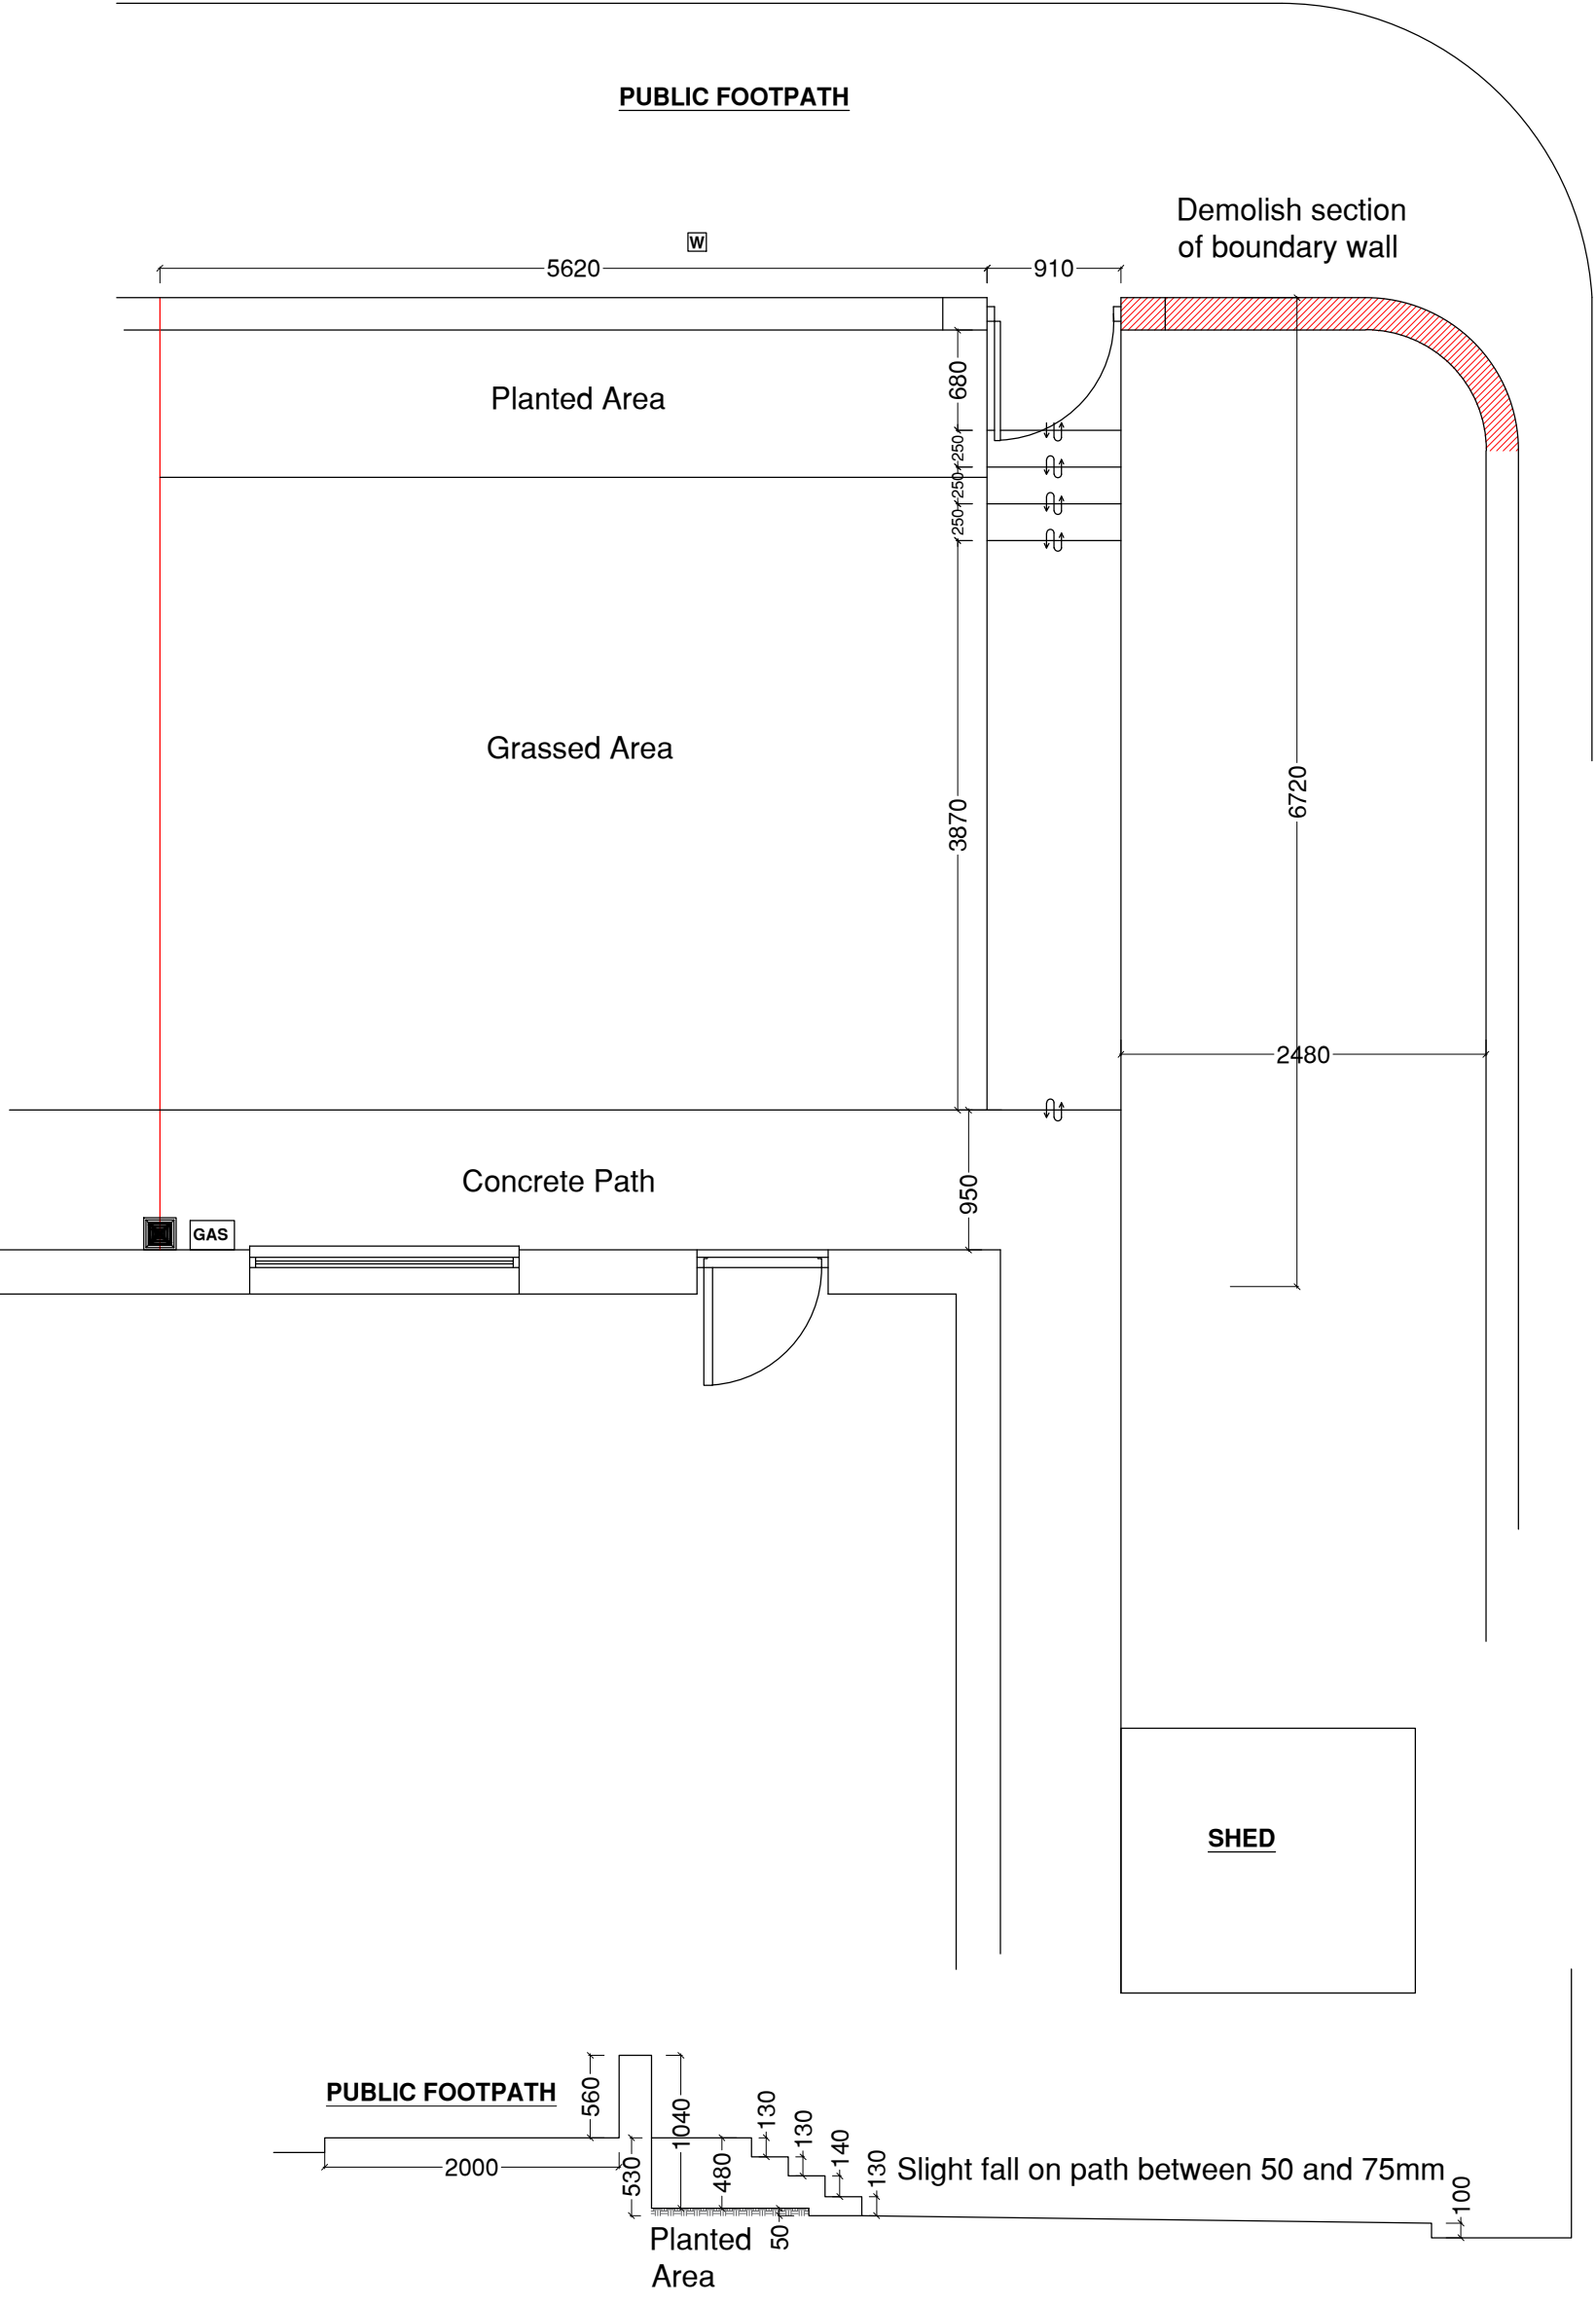

PROJECT ADDRESS		PROJECT TITLE		Durham & Darlington Home Improvement Agency Civic Centre North Terrace Crook Co. Durham DL15 9ES	
11 Vale View Burnhope		Drive			
SCALE	1:50 @ A3	DATE	Dec 2023		
DRAWING DESCRIPTION	Existing	DRAWN BY	DA		
DRAWING NO.	001	REV	*		