



SOUTH WEST ELEVATION
Shutters closed

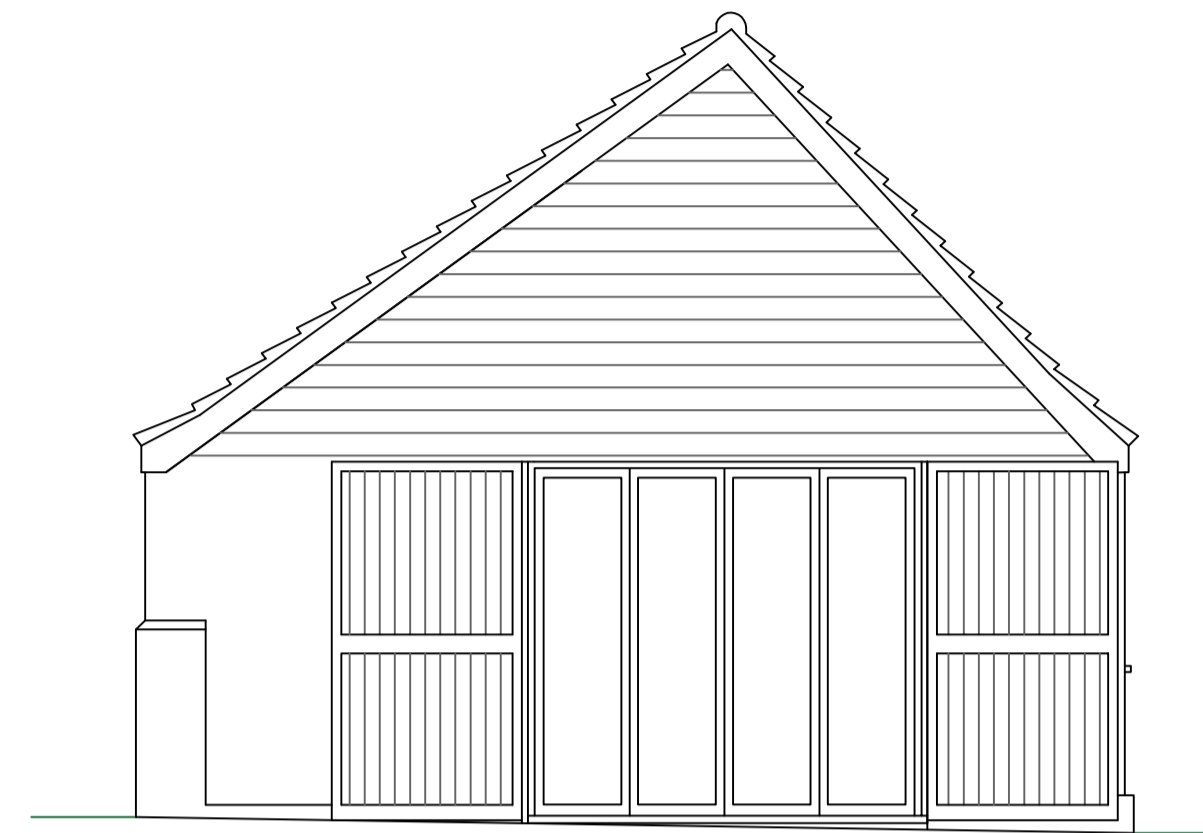

SOUTH WEST ELEVATION
Shutters Open

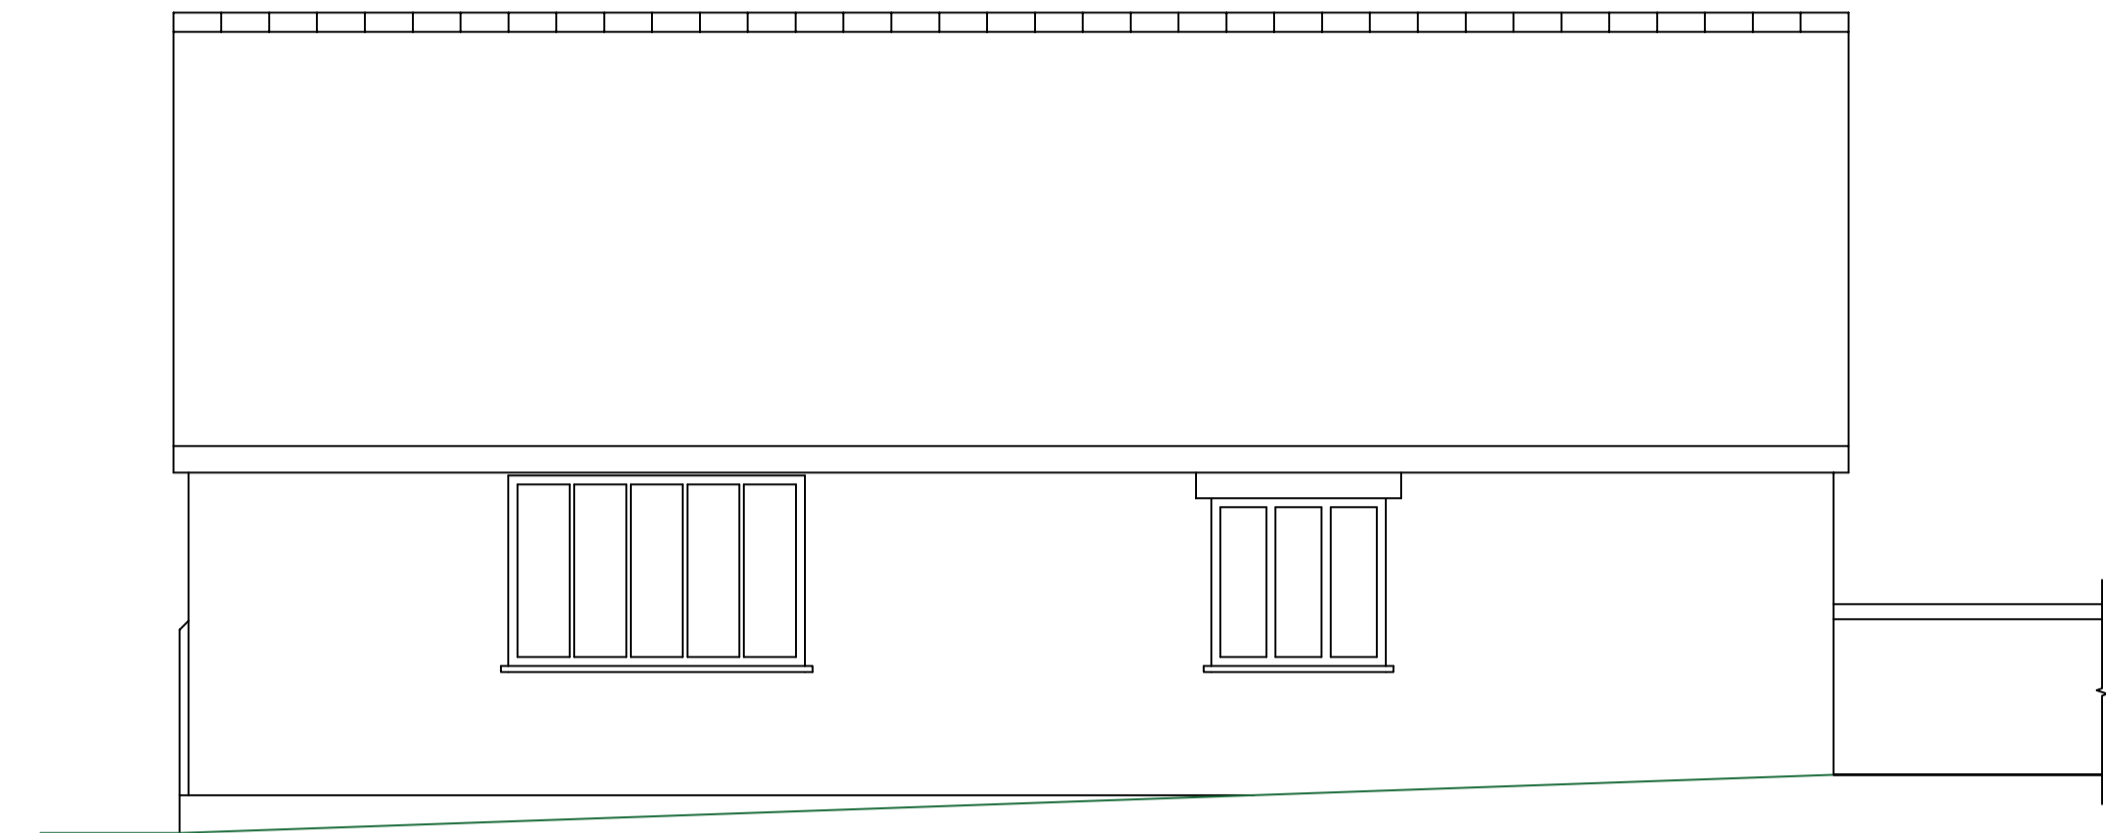

SOUTH EAST ELEVATION
Unchanged




NORTH EAST ELEVATION



NORTH WEST ELEVATION

ELEVATIONS AS PROPOSED

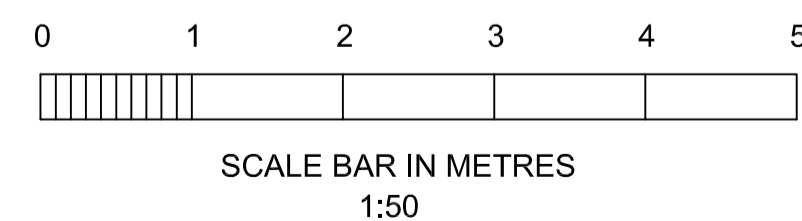

REV : A : AS PER CONSERVATION OFFICERS COMMENTS
2 NO NEW WINDOWS MADE SMALLER
NOTE ADDED REGARDING DOUBLE DOORS